




PROPOSED ADDITION FOR:
FREDERICK MUTUAL INSURANCE CO.
 SITUATED AT 57 THOMAS JOHNSON DRIVE
 FREDERICK, MARYLAND


PROFESSIONAL CERTIFICATION
 UNDER THE LAWS OF THE STATE OF MARYLAND
 LICENSE # 55284
 EXPIRATION DATE 05/2005

Proj No: 03-33
 Date: 07 JAN 05
 Drawn: J.C.E. DN
 Rev:


A1-2

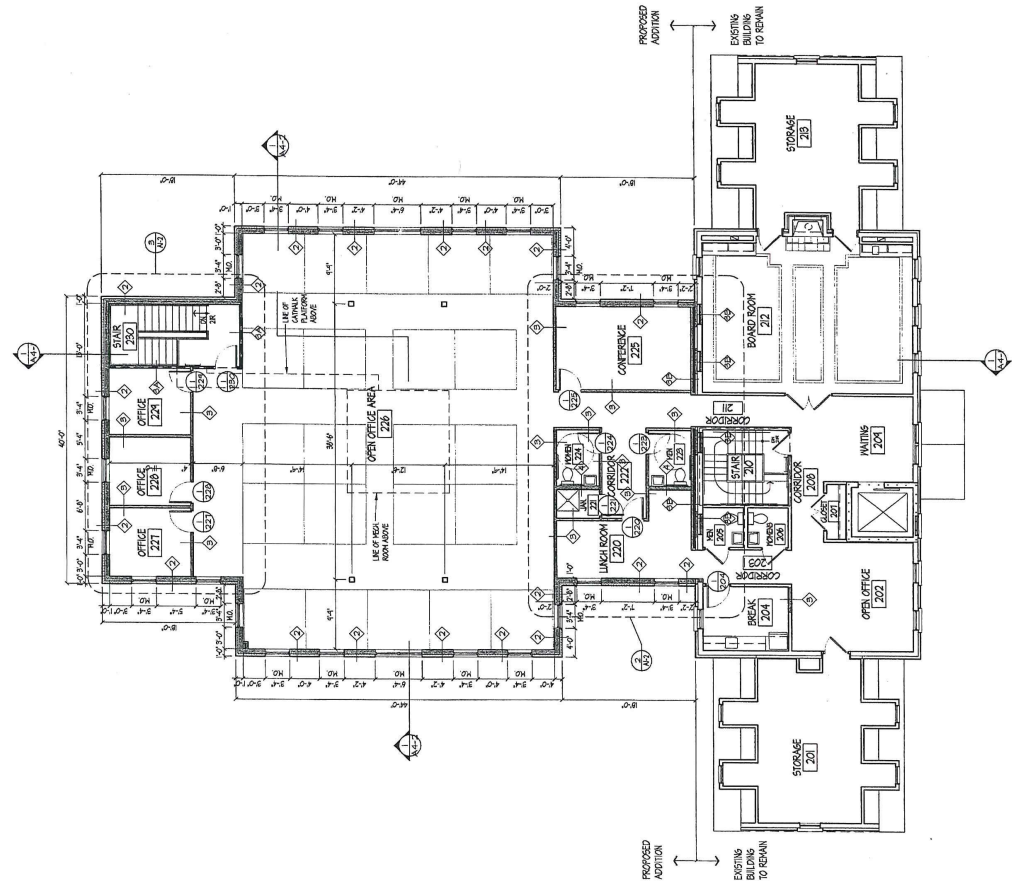


SECOND FLOOR PLAN
 SCALE: 1/8" = 1'-0"

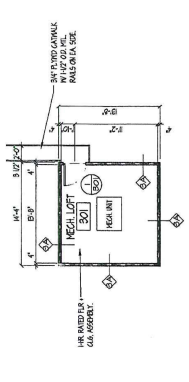

MECH ROOM PLAN
 SCALE: 1/8" = 1'-0"

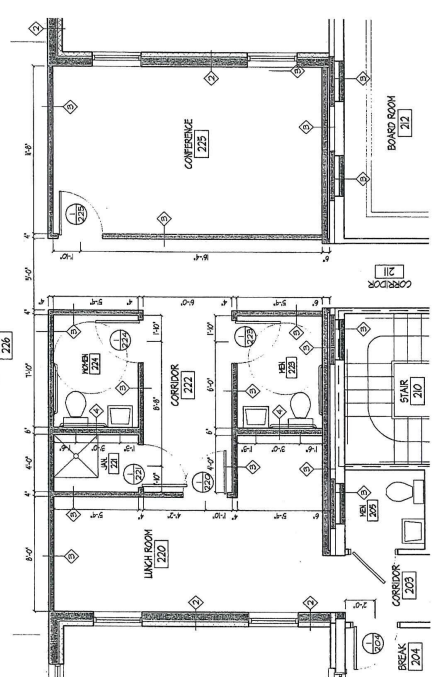

PARTIAL SECOND FLOOR PLAN
 SCALE: 1/8" = 1'-0"

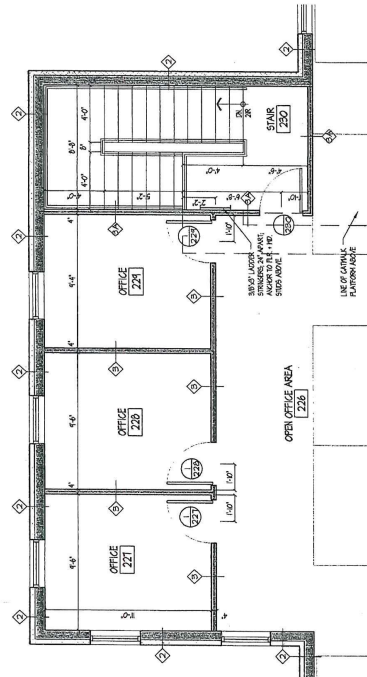

PARTIAL SECOND FLOOR PLAN
 SCALE: 1/8" = 1'-0"