


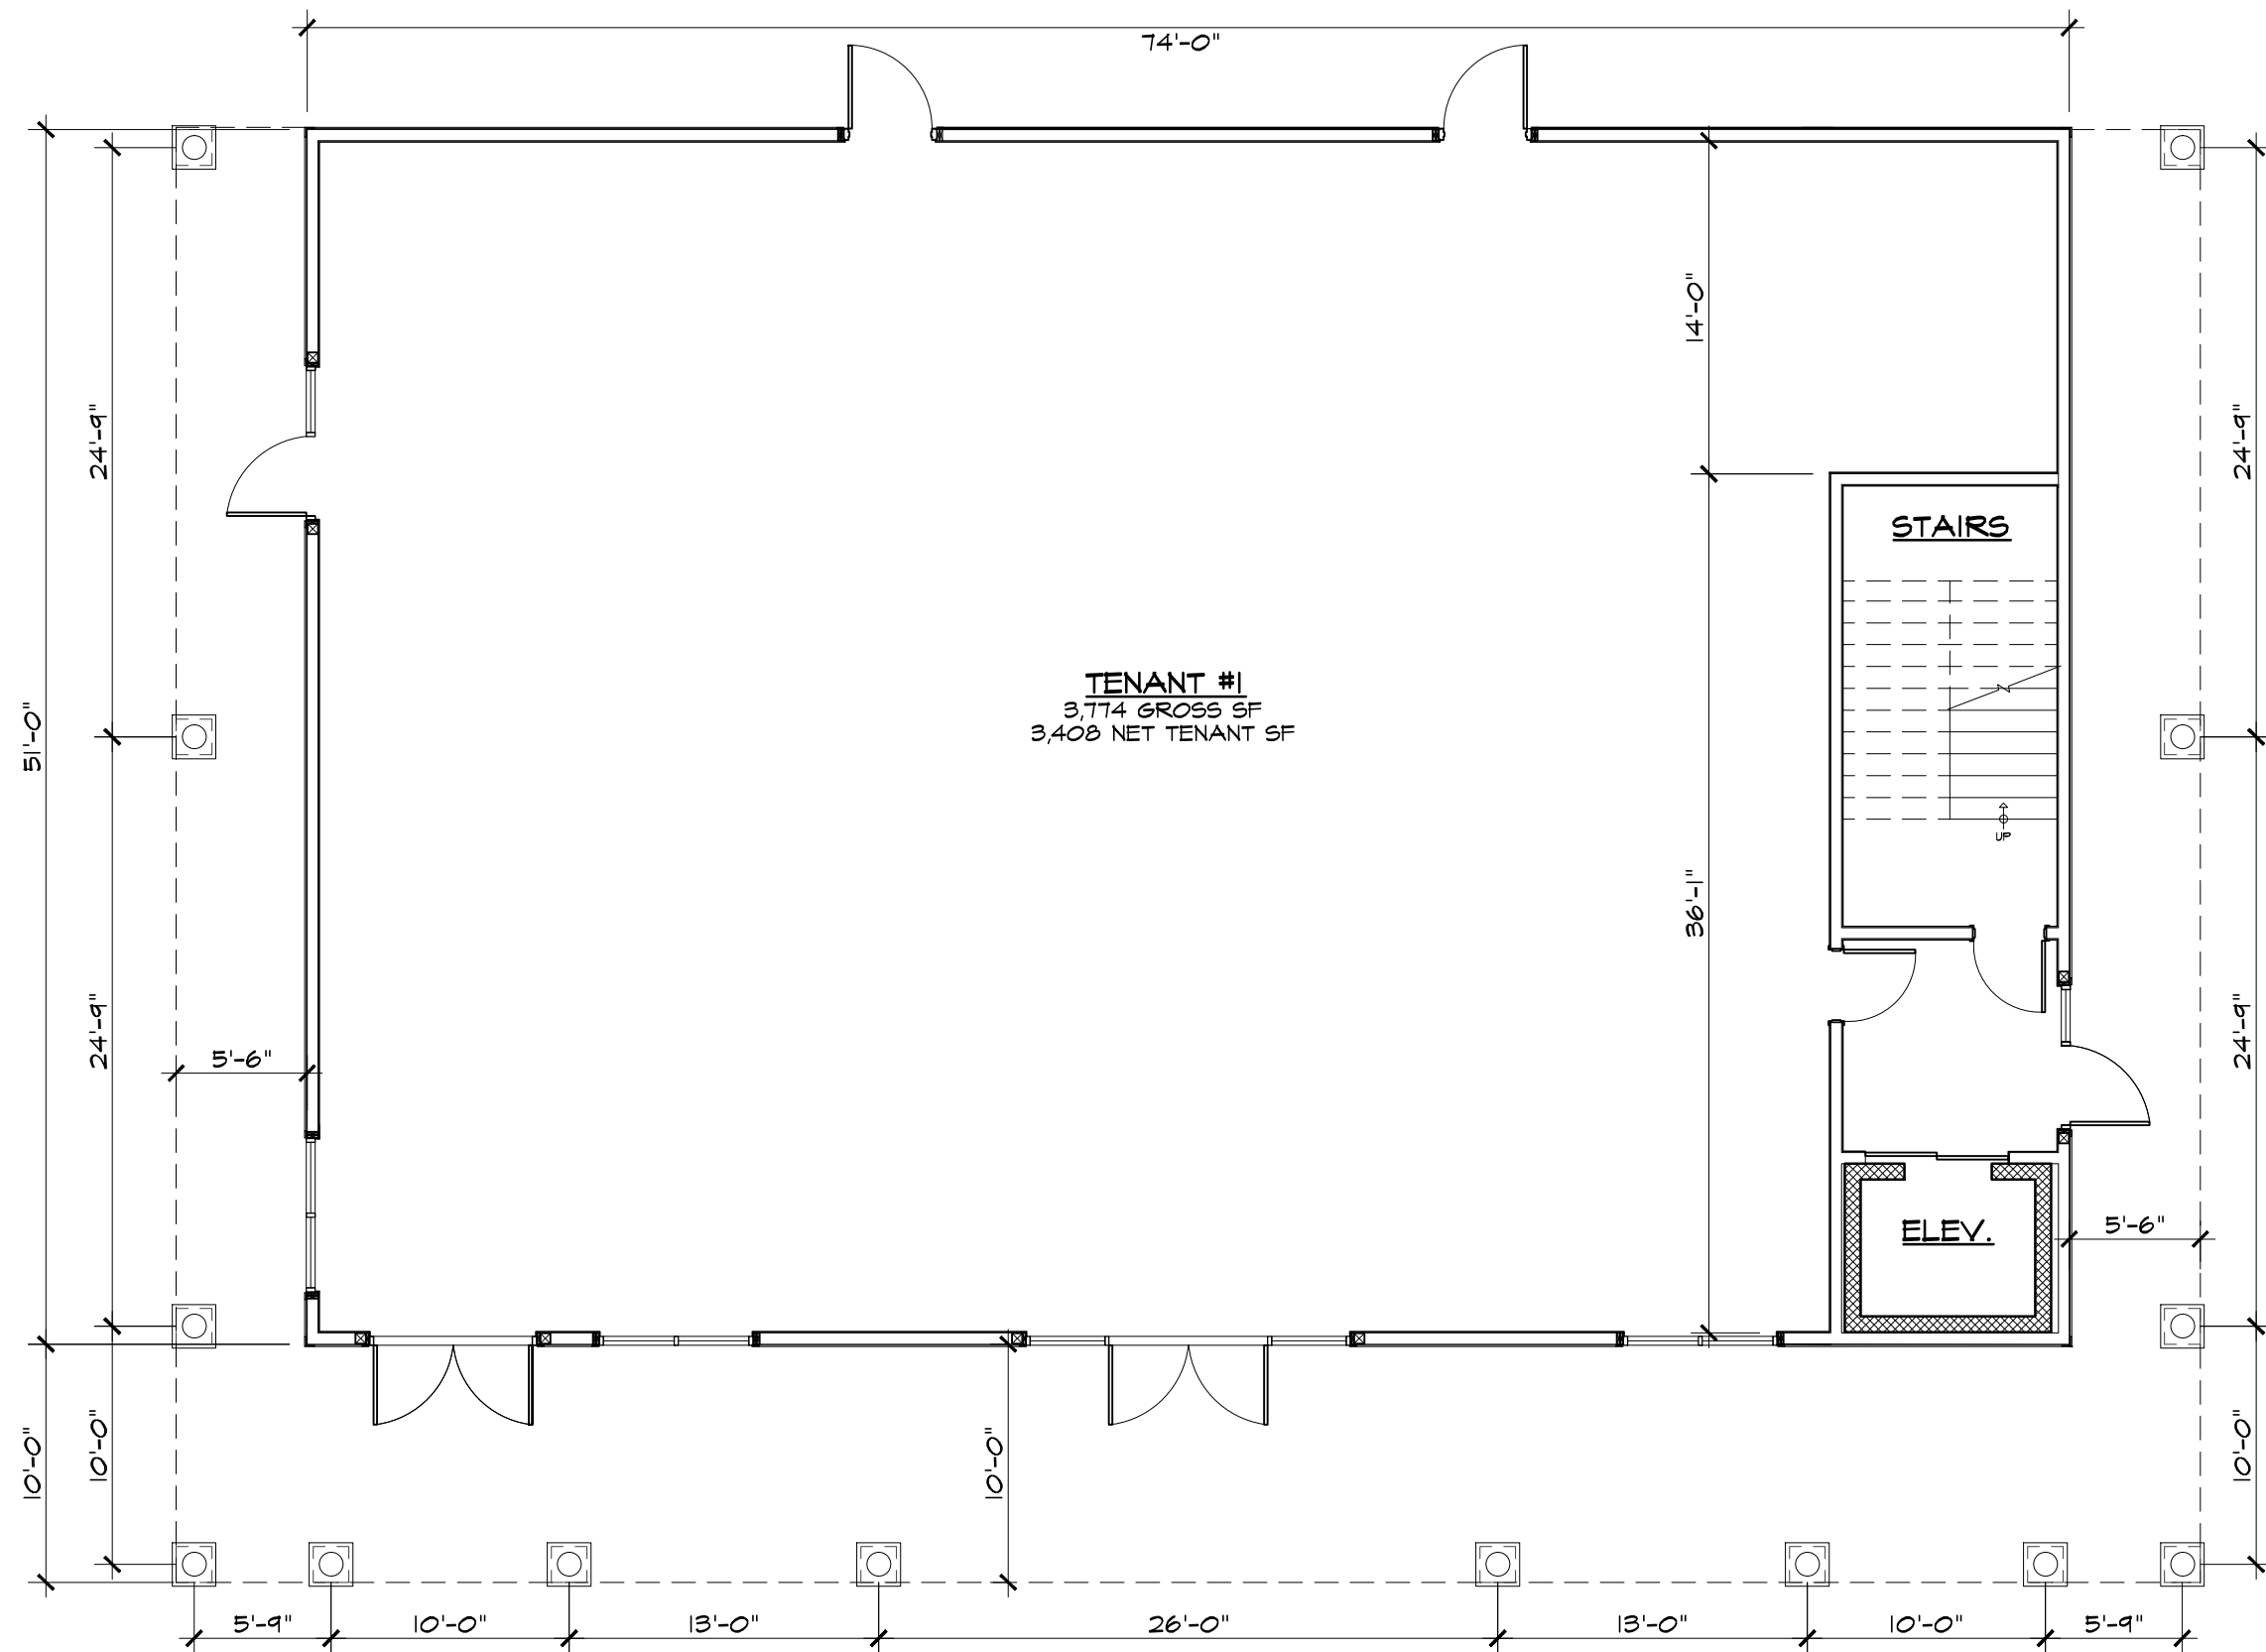

PROPOSED FIRST FLOOR PLAN

SCALE: 1/8"=1'-0"

134 MAIN STREET
 NORFOLK, MA
 JUNE 28, 2018



AHARONIAN
 & ASSOCIATES, INC.
 Architects

401-232-5010
 www.arch-eng.com