


OFFICE AREA= 21,166 SF±

1
A1.1 PROPOSED OFFICE FLOOR PLAN
SCALE: 1" = 10'-0"

LOCUS PLAN

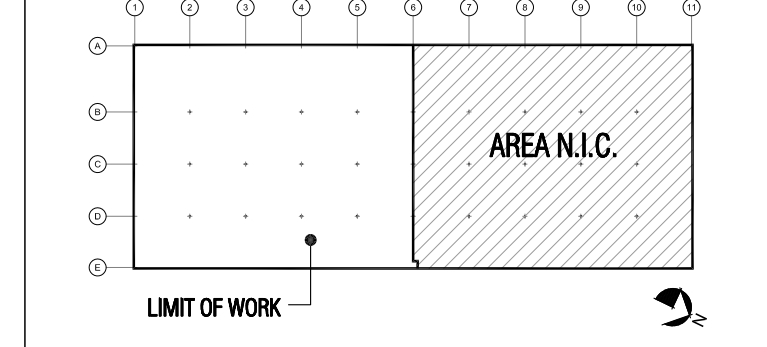

COPYRIGHT © BY RKB Architects Inc. ALL RIGHTS RESERVED.
NO PART OF THIS DOCUMENT MAY BE REPRODUCED, STORED IN A RETRIEVAL SYSTEM, OR
TRANSMITTED IN ANY FORM OR BY ANY MEANS, ELECTRONIC, MECHANICAL,
PHOTOCOPIING, RECORDING OR OTHERWISE, WITHOUT THE EXPRESS WRITTEN CONSENT
OF RKB ARCHITECTS INC. ANY MODIFICATIONS MADE TO THIS DOCUMENT WITHOUT THE
WRITTEN PERMISSION OF RKB ARCHITECTS INC. SHALL RENDER IT INVALID AND UNUSABLE.

PROGRESS PRINT
APRIL 13, 2022
DESIGN REVIEW SET
NOT FOR CONSTRUCTION

REVISIONS:	NUMBER	DATE	DESCRIPTION

PROJECT NO: 2215
SCALE: AS NOTED
DRAWN BY: DLM
ISSUE DATE:
SHEET TITLE:

**PROPOSED OFFICE
PLANS & NOTES**

SHEET NO:
A1.1