


PARTITION LEGEND

SYMBOL	DESCRIPTION
	EXISTING PARTITION TO REMAIN, COMPLETE CONSTRUCTION AS REQUIRED. PATCH AND PREP AS REQUIRED FOR NEW FINISH APPLICATION.

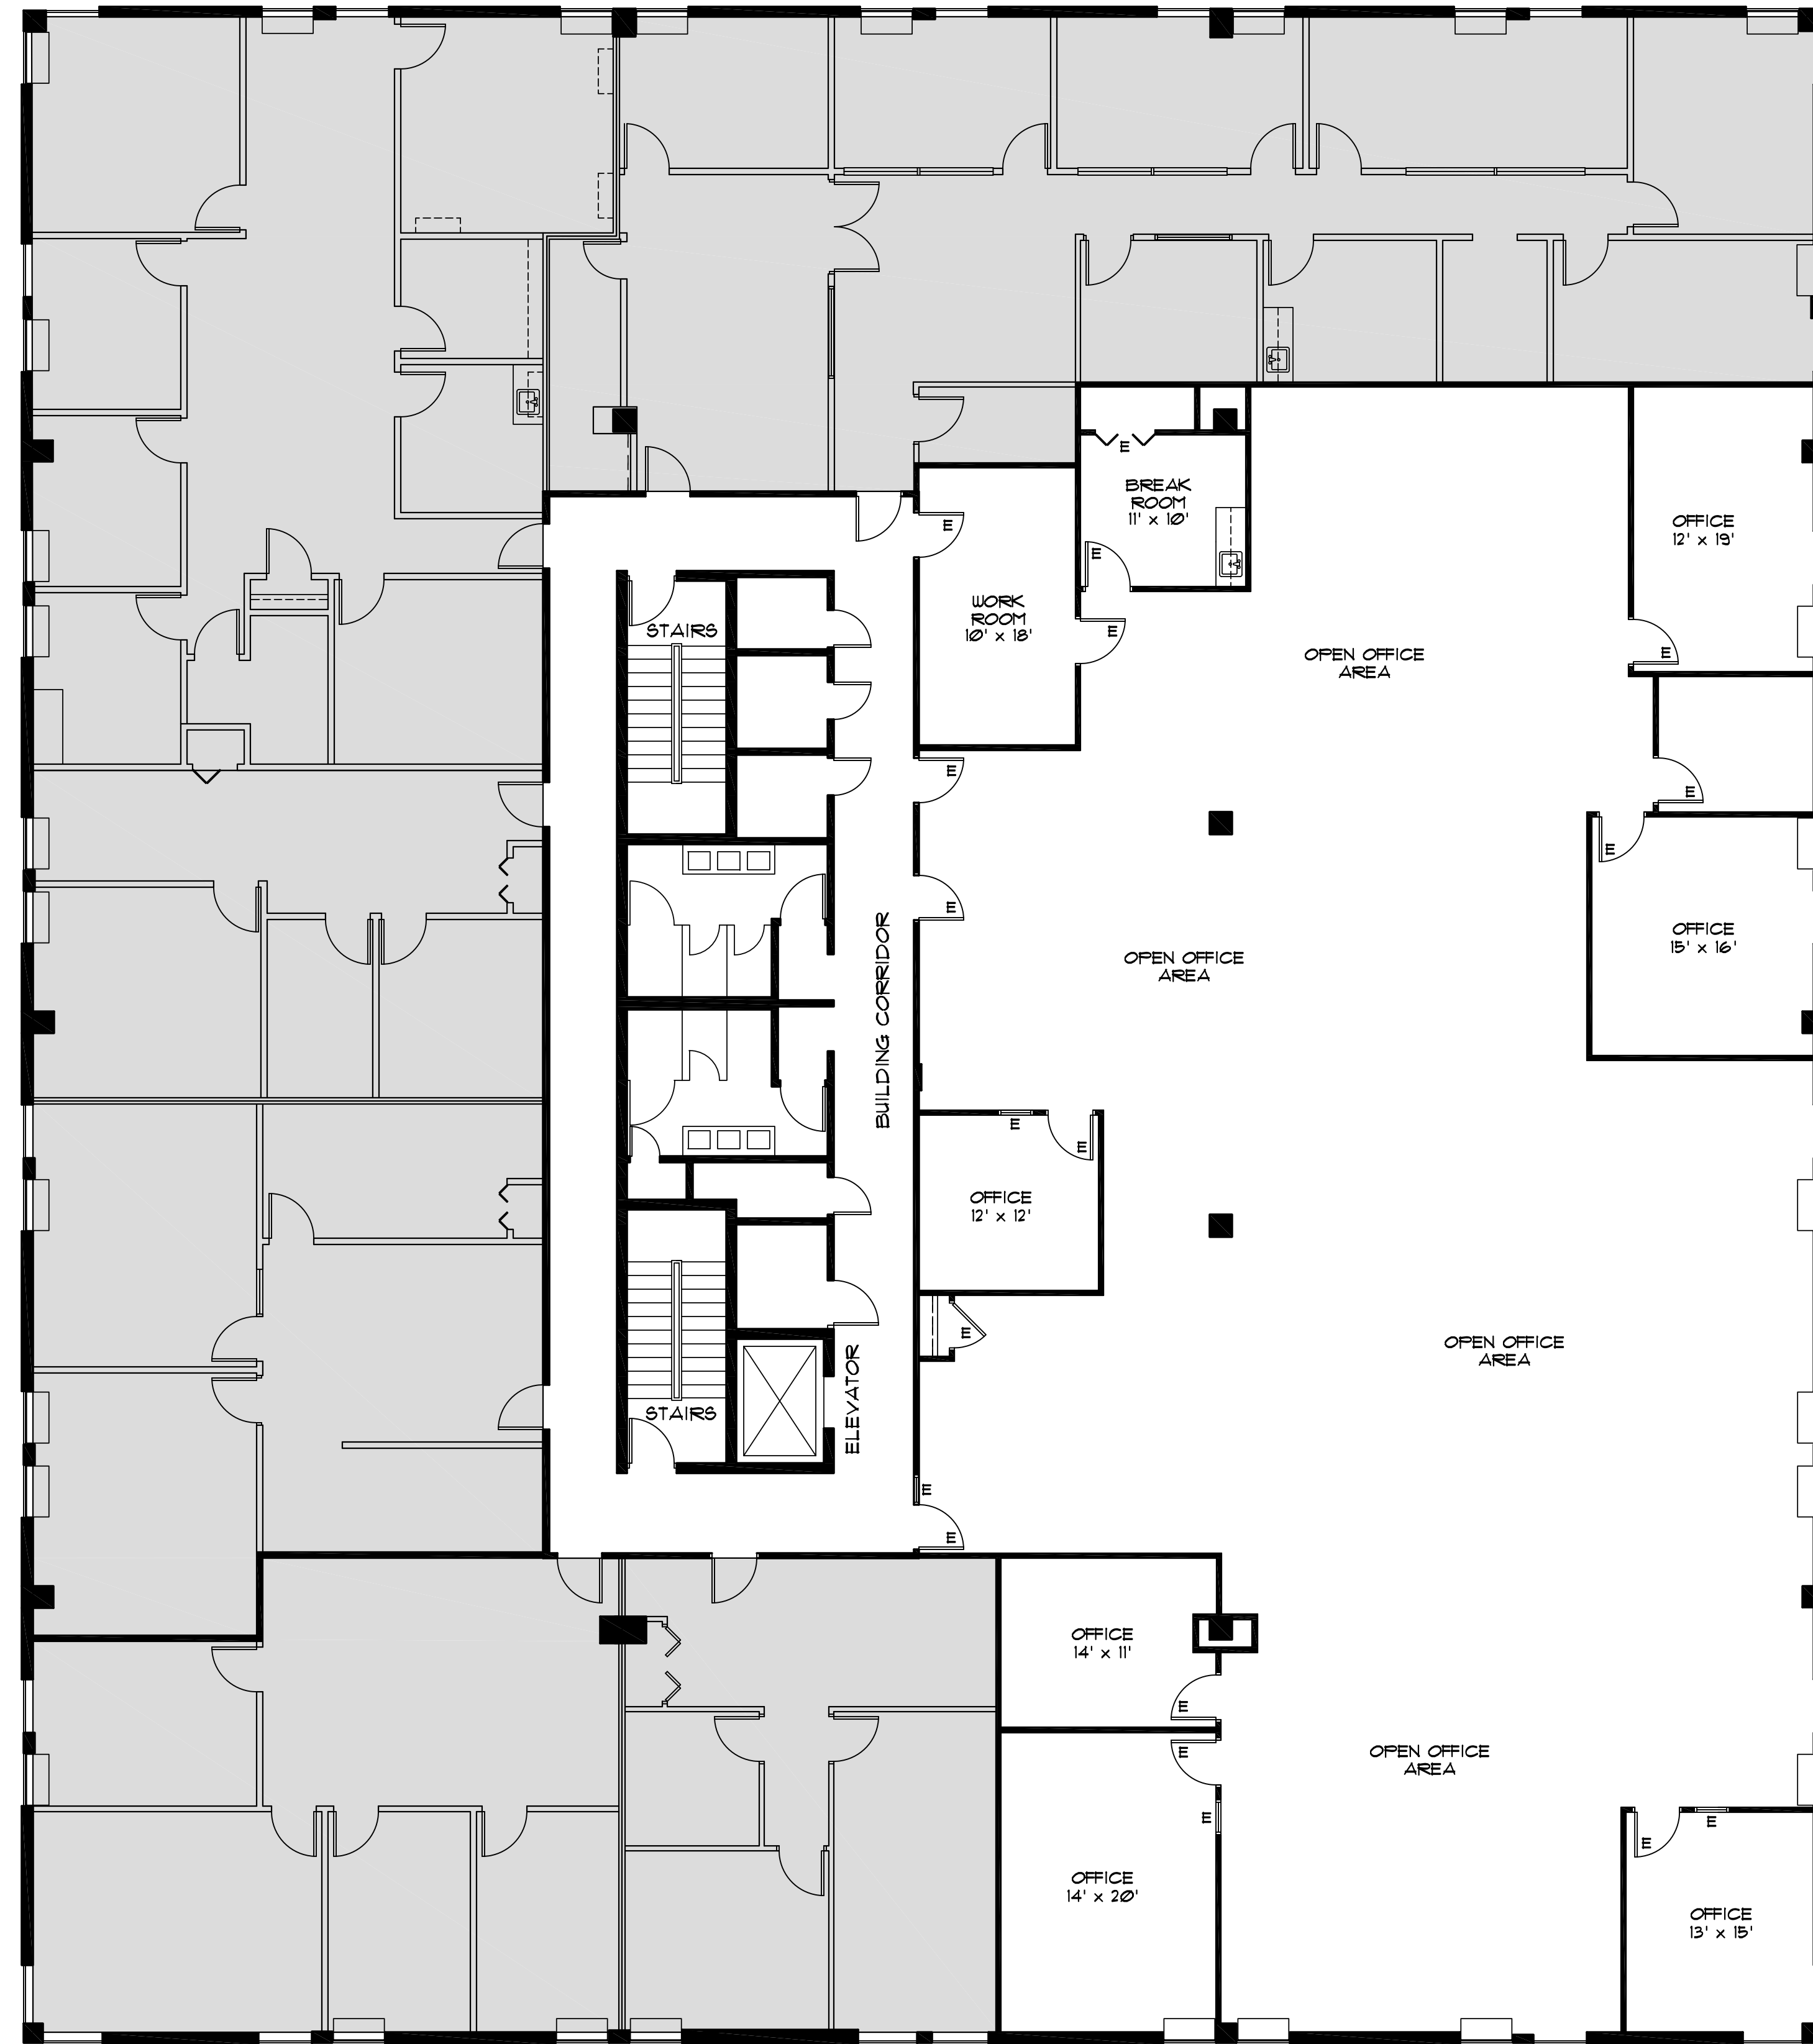

1 PROPOSED FLOOR PLAN
 SK-1 SCALE: 1/8" = 1'-0"

REVISIONS	
NO.	DATE

DATE: 08-08-2019
 SCALE: 1/8" = 1'-0"
 PROJECT NO.: 26 800 54
 DRAWN BY: JWW

SPECULATIVE OFFICE PLAN
 TWO NESHAMINY INTERPLEX
 FLOOR TWO - SUITE 201-202
 TREVOSSE, PA 19053
 KORMAN COMMERCIAL PROPERTIES

POLEK SCHWARTZ
 ARCHITECTS
 1180 West Swedesford Road - Suite 140 Berwyn, PA 19312
 (610) 889-9090 Fax (610) 889-9335

DRAWING TITLE
 PROPOSED
 FLOOR PLAN

SK-1