


South Elevation

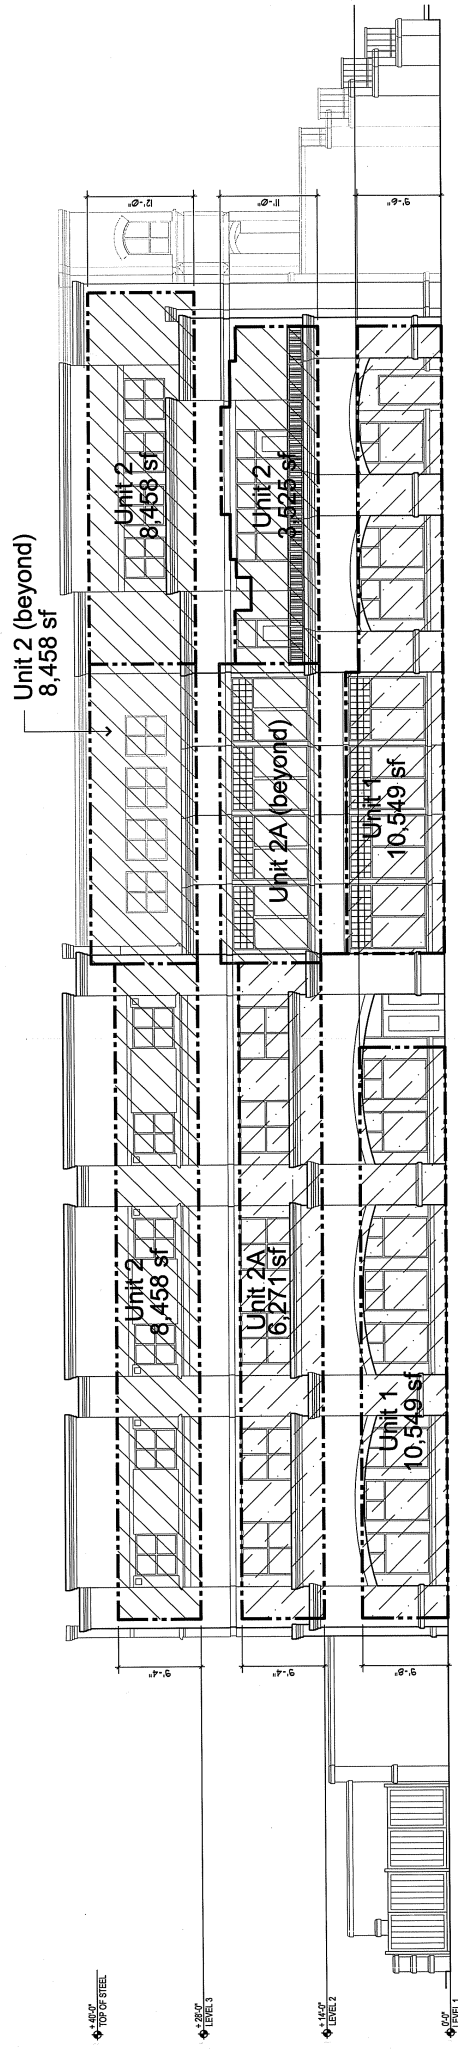

West Elevation

SHEET TITLE Elevations		SHEET CD-5	
DATE 01.20.17		JOB NO. 160550	
Condominium Documents for 36 Montford Condominium 36 Montford Avenue Asheville, NC			
FISHER Fisher Architects, PA 251 Montford Avenue Asheville, NC 28801 Copyright 2016 Fisher Architects, PA (828) 253-8265			
REVISIONS			