



1 FLOOR PLAN
SCALE: 1/4"=1'-0"

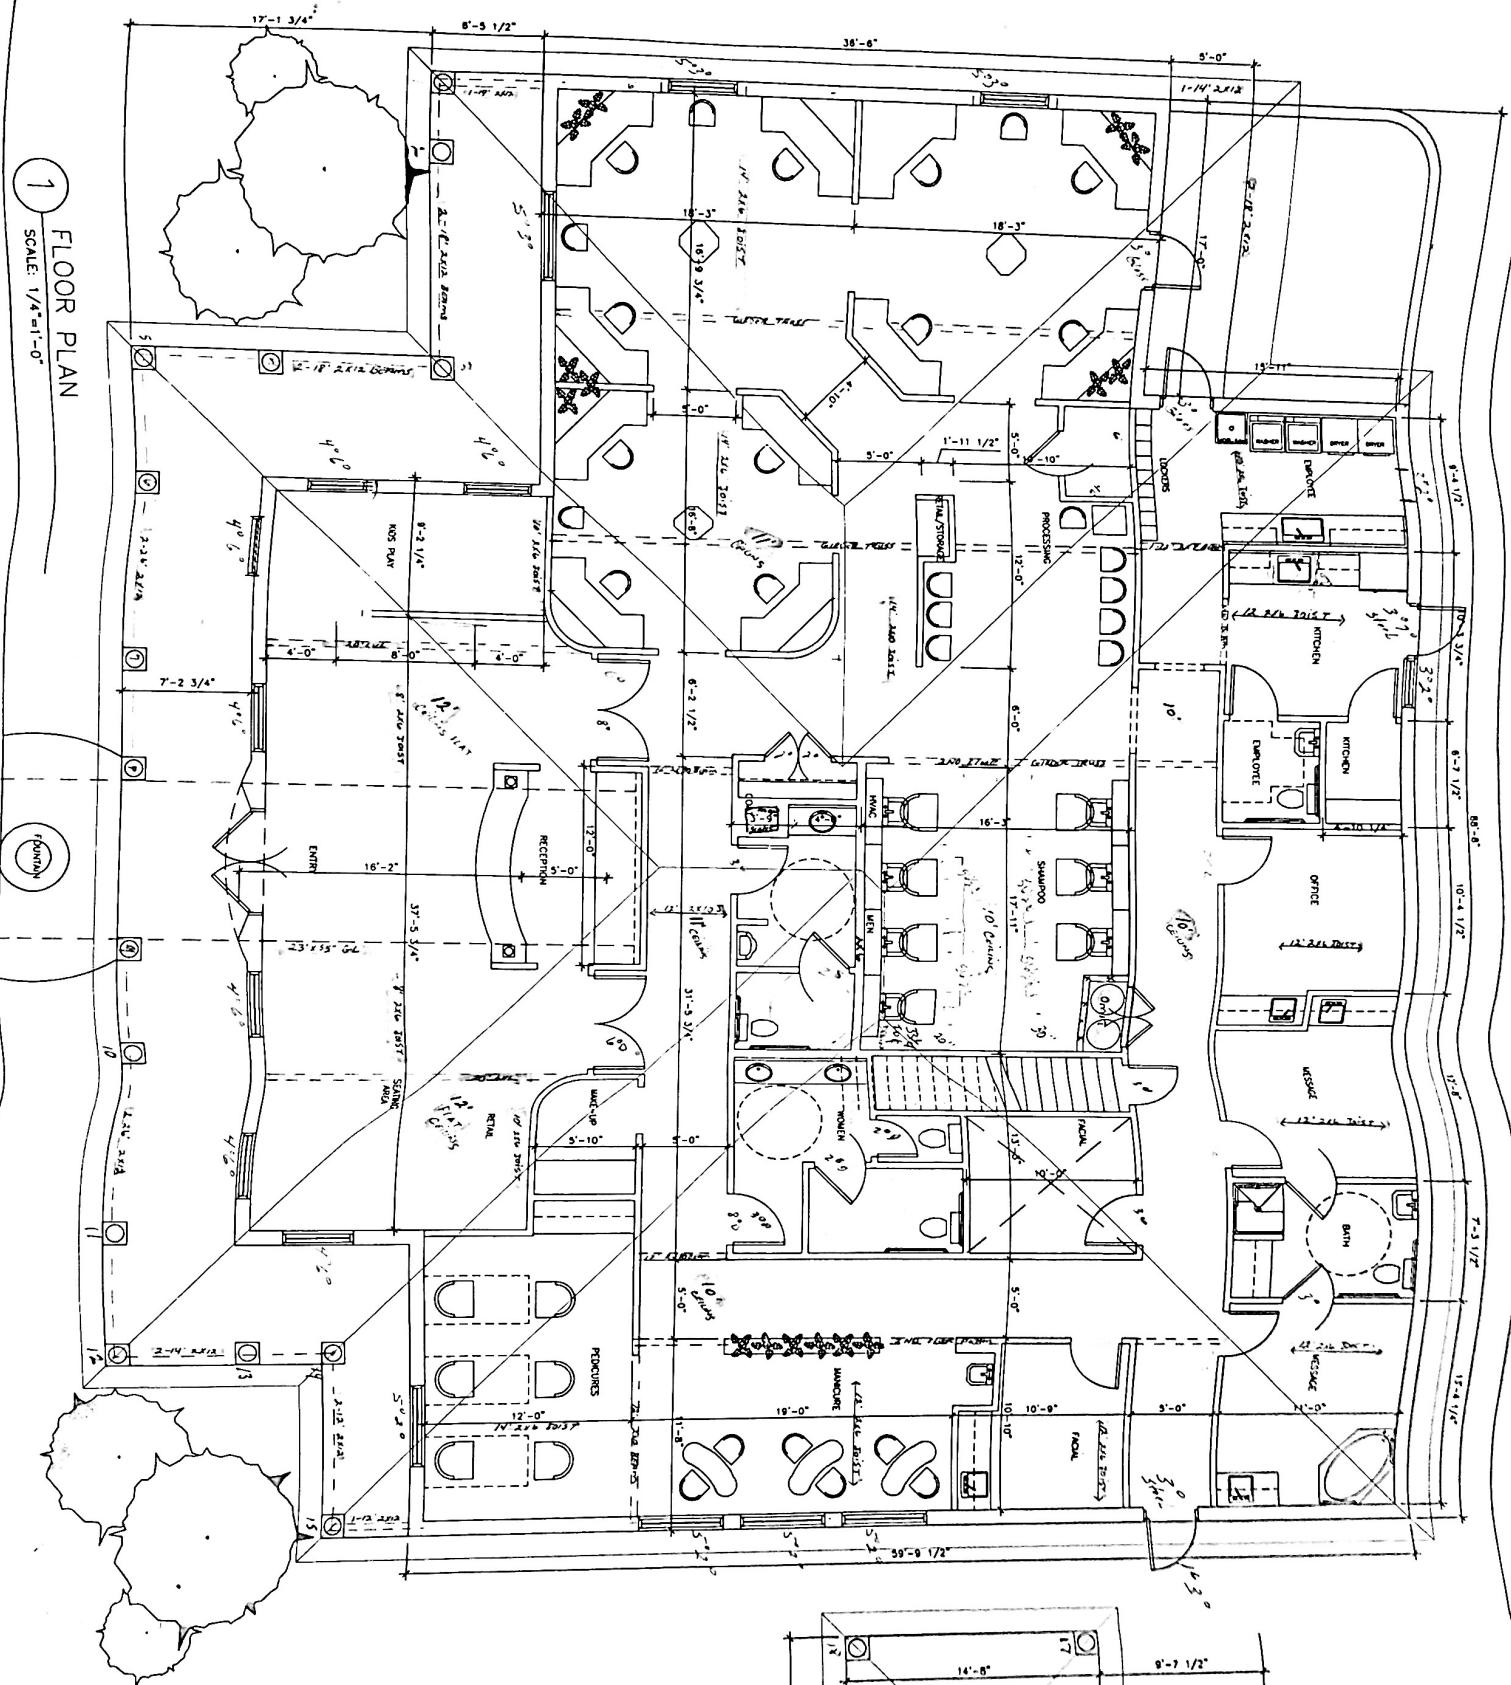

2 PORCH PLAN
SCALE: 1/4"=1'-0"

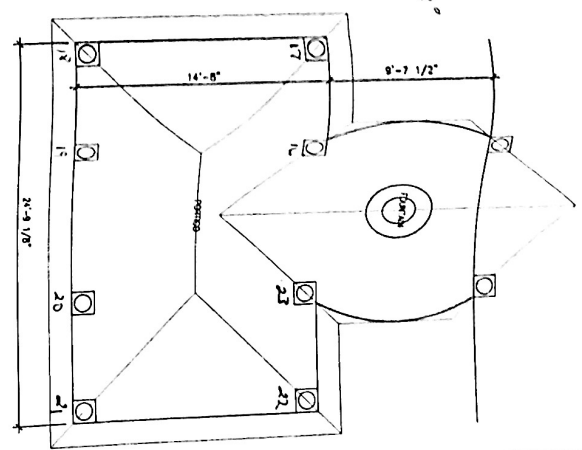

CONTRACTOR SHALL REPORT ANY DISCREPANCIES, OMISSIONS OR INADEQUACIES IN THE DRAWINGS TO THE ARCHITECT IMMEDIATELY UPON DISCOVERY. THE ARCHITECT AND ADVERTISER ARE NOT RESPONSIBLE FOR ANY ERRORS IN CONSTRUCTION OR INADEQUACIES OF THE DRAWINGS OR INADEQUACIES OF THE ARCHITECT'S WORK. NO REVISIONS WILL BE REPORTED IN A TIMELY MANNER.

Abacus Engineering, Inc.
408 Milton
Dallas, Texas 75244
(214) 441-0088

DESIGNED BY: *Abacus Engineering, Inc.*
2010-2011
2007

KSK Design	2350 Airport Road, Suite 100, Temple, Texas 76788
FLOOR PLAN/CILING PLAN	Drawn by: KSK
Elton Studio	Drawn by: KSK
2350 Airport Road	Temple, Texas
05/10/06	10055
	A-1