

# ADDING 8 DETACHED ADUS PER GC 66323 (a) (4) CODE



PROJECT NAME:

*(8) NEW DETACHED ADU'S*

PROJECT ADDRESS:


*159 S BURLINGTON AVE,  
LOS ANGELES, CA 90057*

SHEET TITLE:  
COVER SHEET

SCALE:  
AS NOTED


DATE:  
12 /09/ 2025

0-0

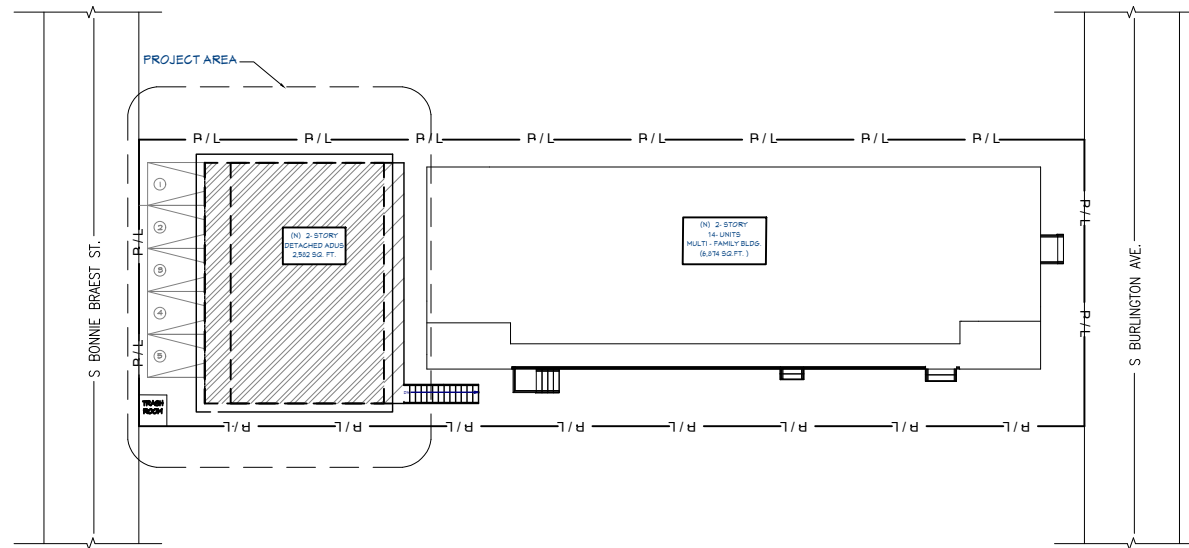


**PROPOSED SITE PLAN**

SCALE : N.T.S.

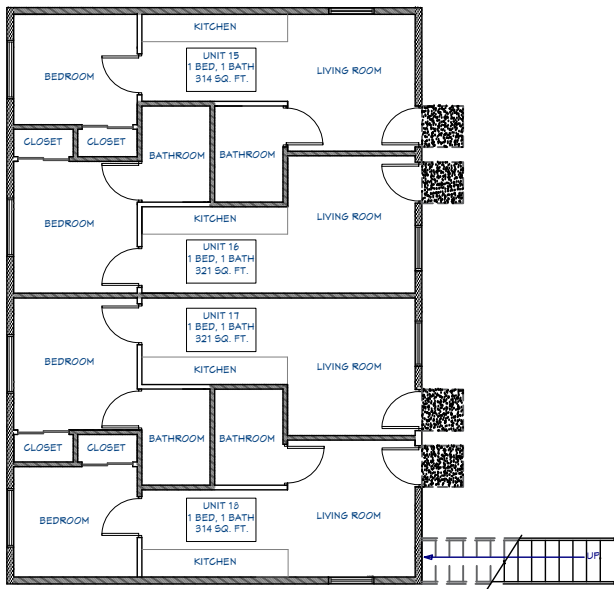

**FIRST FLOOR PLAN**

SCALE : N.T.S.

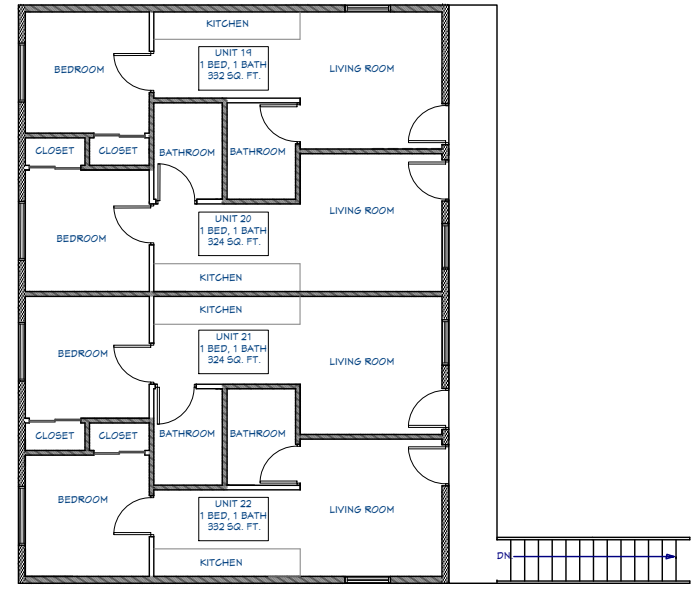

**SECOND FLOOR PLAN**

SCALE : N.T.S.



PROJECT NAME:

*(8) NEW DETACHED ADU 'S*

PROJECT ADDRESS:

*159 S BURLINGTON AVE,  
LOS ANGELES, CA 90057*

SHEET TITLE:

**PLANS**


SCALE:

AS NOTED

DATE:


12/09/ 2025

A-1

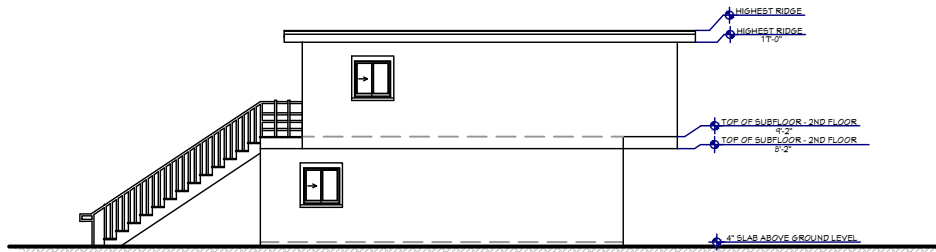


**NORTH ELEVATION**

SCALE : N.T.S.

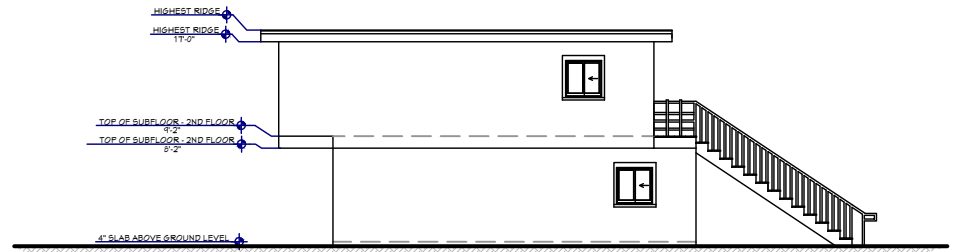


**SOUTH ELEVATION**

SCALE : N.T.S.

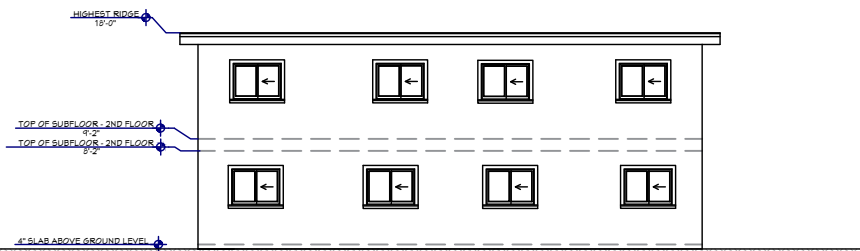

**WEST ELEVATION**

SCALE : N.T.S.

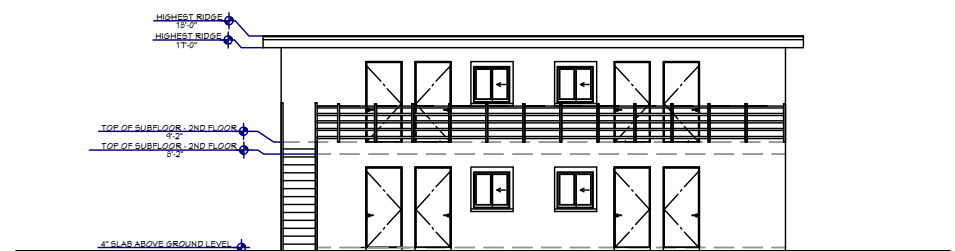

**EAST ELEVATION**

SCALE : N.T.S.

PROJECT NAME:

*(8) NEW DETACHED ADU 'S*

PROJECT ADDRESS:

*159 S BURLINGTON AVE,  
LOS ANGELES, CA 90057*

SHEET TITLE:  
ELEVATIONS

SCALE:  
AS NOTED

DATE:  
12/09/2025

A-2