

NORTH STREET
BUILDINGS

Mashpee Commons
MASHPEE, MA

ARCHITECTS

Imai / Keller, Inc.
205 Mt. Auburn Street
Waltham, MA 02172
(617.923.6010)

STRUCTURAL ENGINEER


Charles Chaloff
Consulting Engineers, Inc.
374 Congress Street
Boston, MA 02120
(617.482.5433)

MECHANICAL ENGINEER

Fitzmeyer and Todd, Inc.
265 Franklin Street
Melrose, MA 02176
(781.665.8460)

ELECTRICAL ENGINEER

Lelandre Consultants
79 North Main Street
Marshall, MA 02546
(508.339.4444)

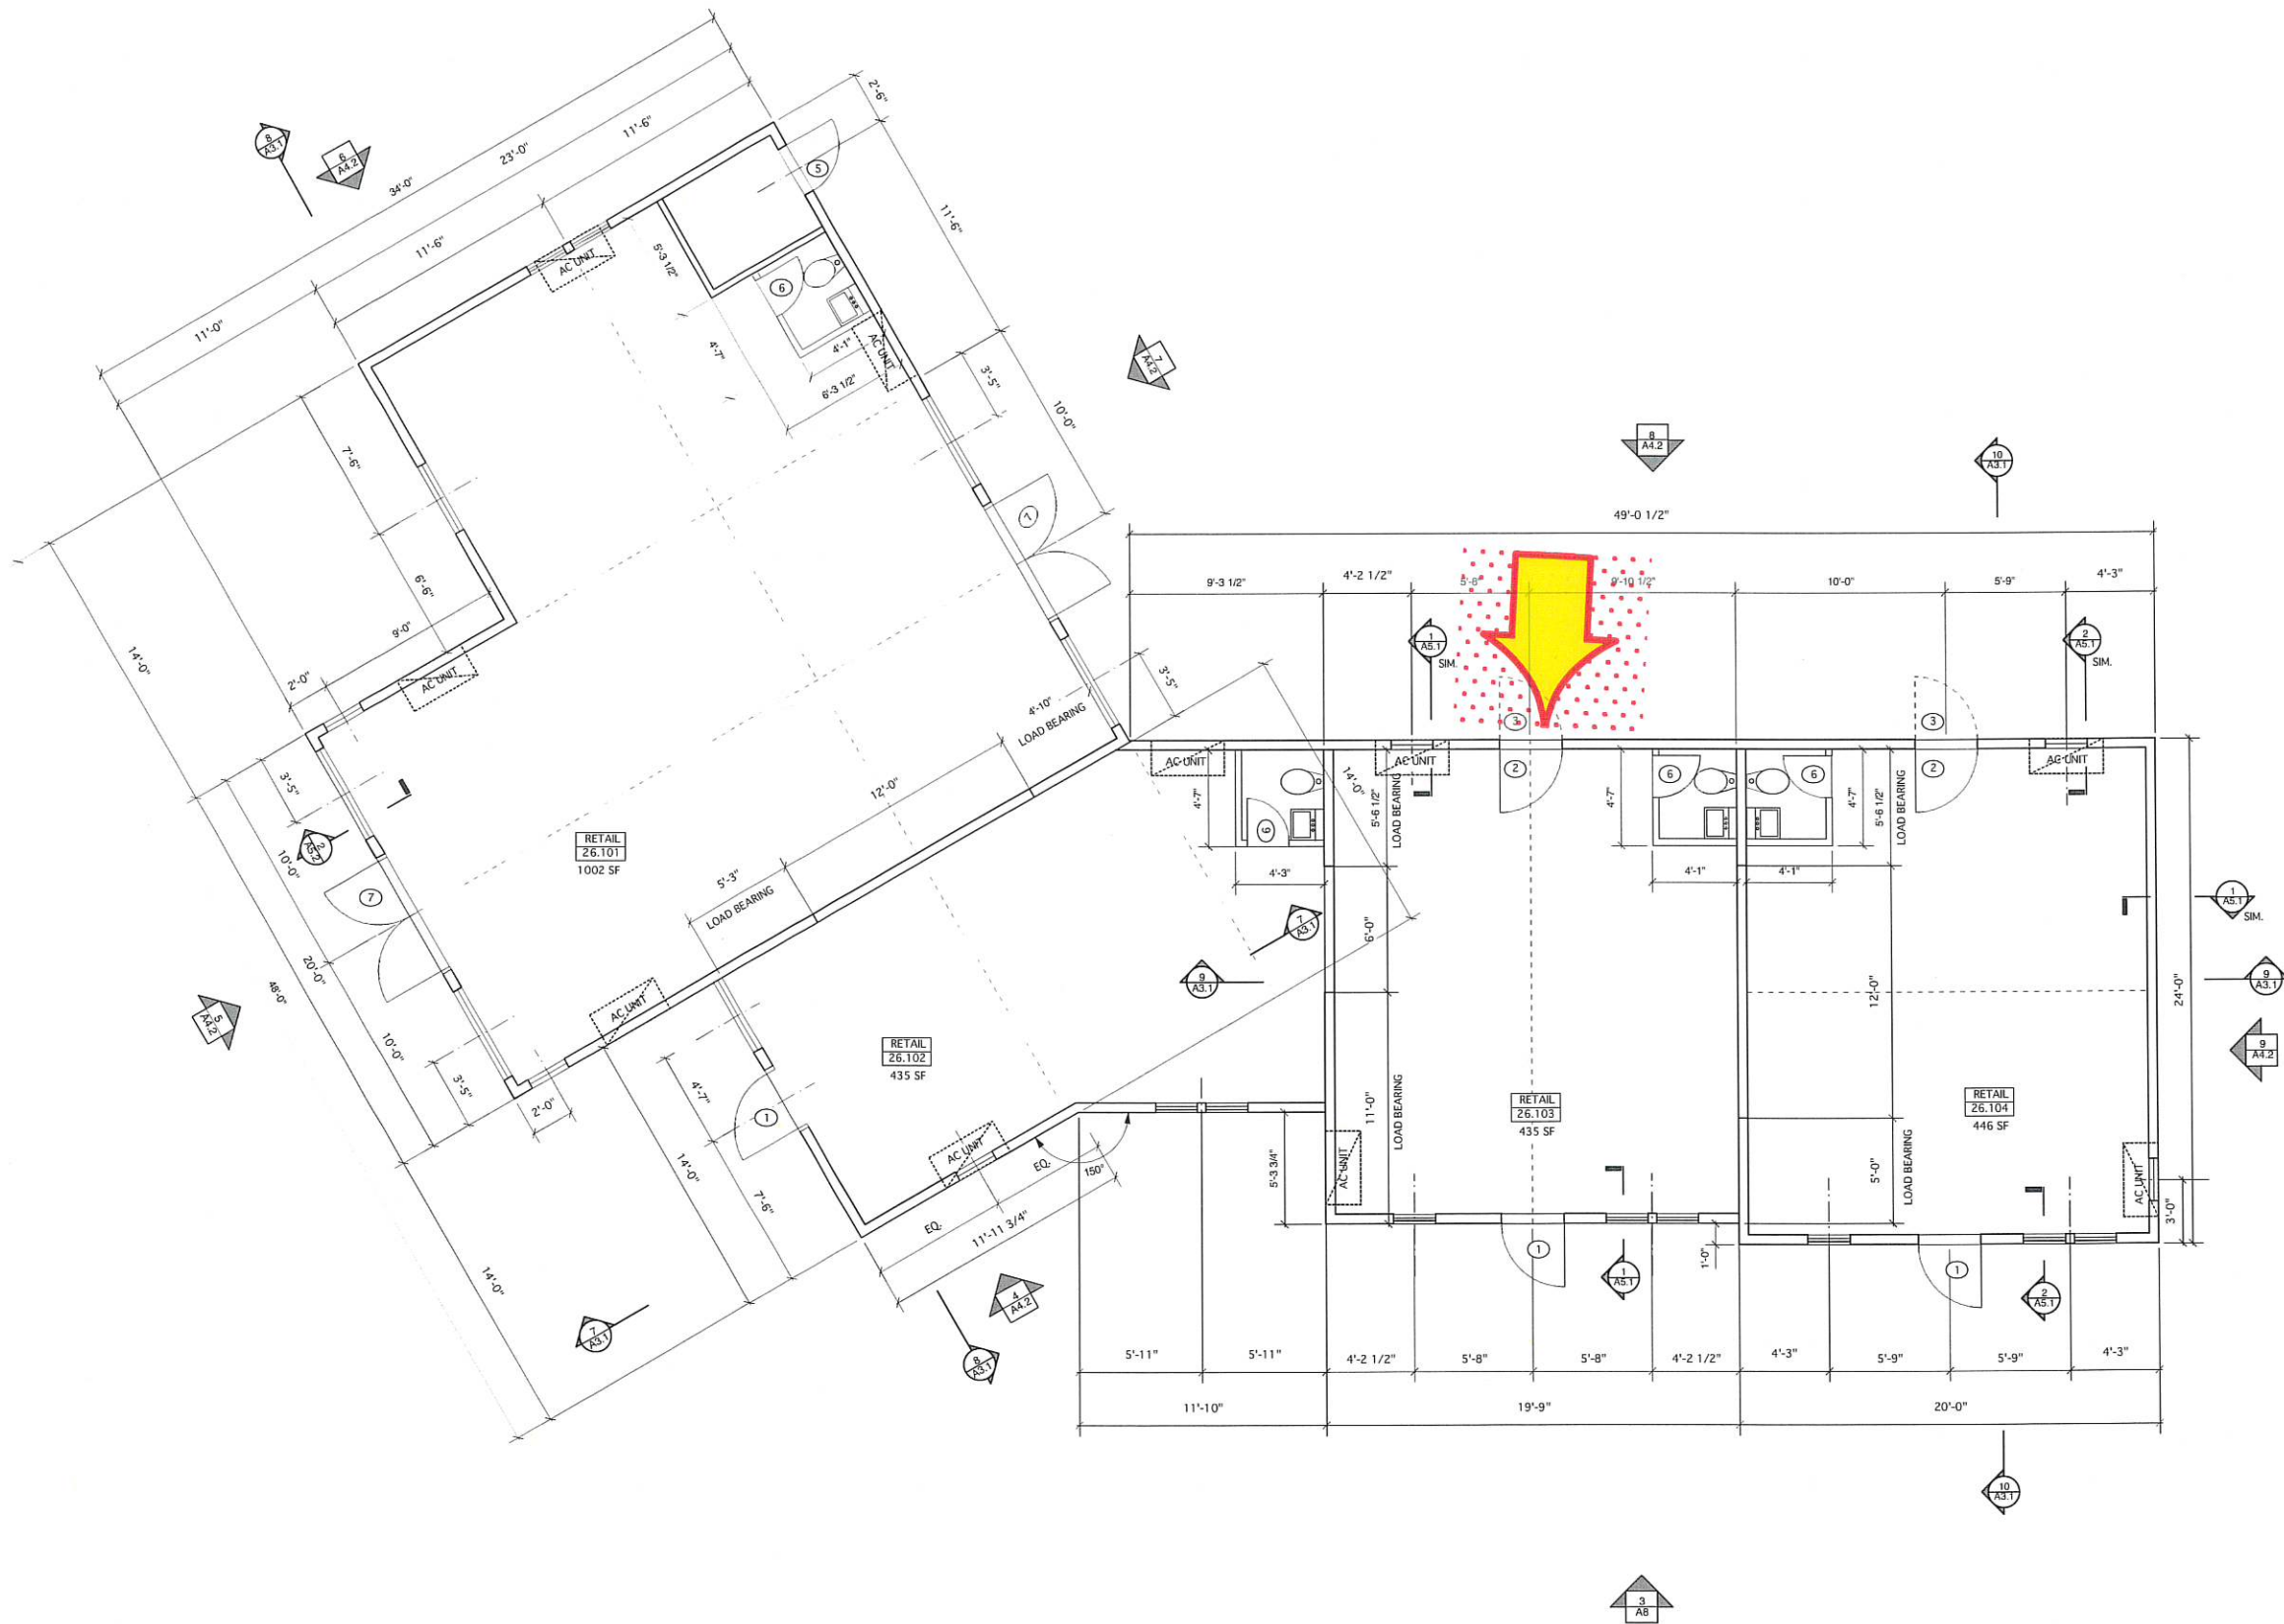

1 FLOOR PLAN/ BLDG. 26
SCALE: 1/4" = 1'-0"



Project No.	9018
Drawn By	APC, JCW
Scale	AS NOTED
Date	1/10/00
Revisions	1/25/00

FLOOR PLAN-
BLDG. 26

A 2.1

plot date: 1/25/00