

REVISIONS:

I
C
D


ARCHITECTS · DESIGN COLLABORATIVE, INC.

1211 DELAWARE AVE.
WILMINGTON, DE 19806
(302) 652-4221 FAX (302) 655-0397

THE CONTRACTOR IS RESPONSIBLE FOR VERIFYING AND CORRECTING ALL QUANTITIES AND DIMENSIONS. CONTRACTOR SHALL UPHOLD ALL DIMENSIONS AND FINISHES. THE CONTRACTOR IS RESPONSIBLE FOR SELECTING FABRICATION MATERIALS AND FINISHES. CONTRACTOR SHALL VERIFY ALL DIMENSIONS AND FINISHES WITH THE ARCHITECT AND CORRECT AS NECESSARY. CONTRACTOR SHALL BE AWARE OF ALL ON-SITE CONDITIONS AND SHALL BE RESPONSIBLE FOR OBTAINING ALL NECESSARY PERMITS TO OBTAIN THE PROJECT TO BE SHOWN ON SHEET.

PROJECT TITLE:
SHELL DRAWINGS FOR:
108 E. MAIN STREET
NEWARK, DELAWARE
19711
LANG DEVELOPMENT GROUP
NEWARK, DELAWARE

SHEET TITLE:
FIRST FLOOR PLAN

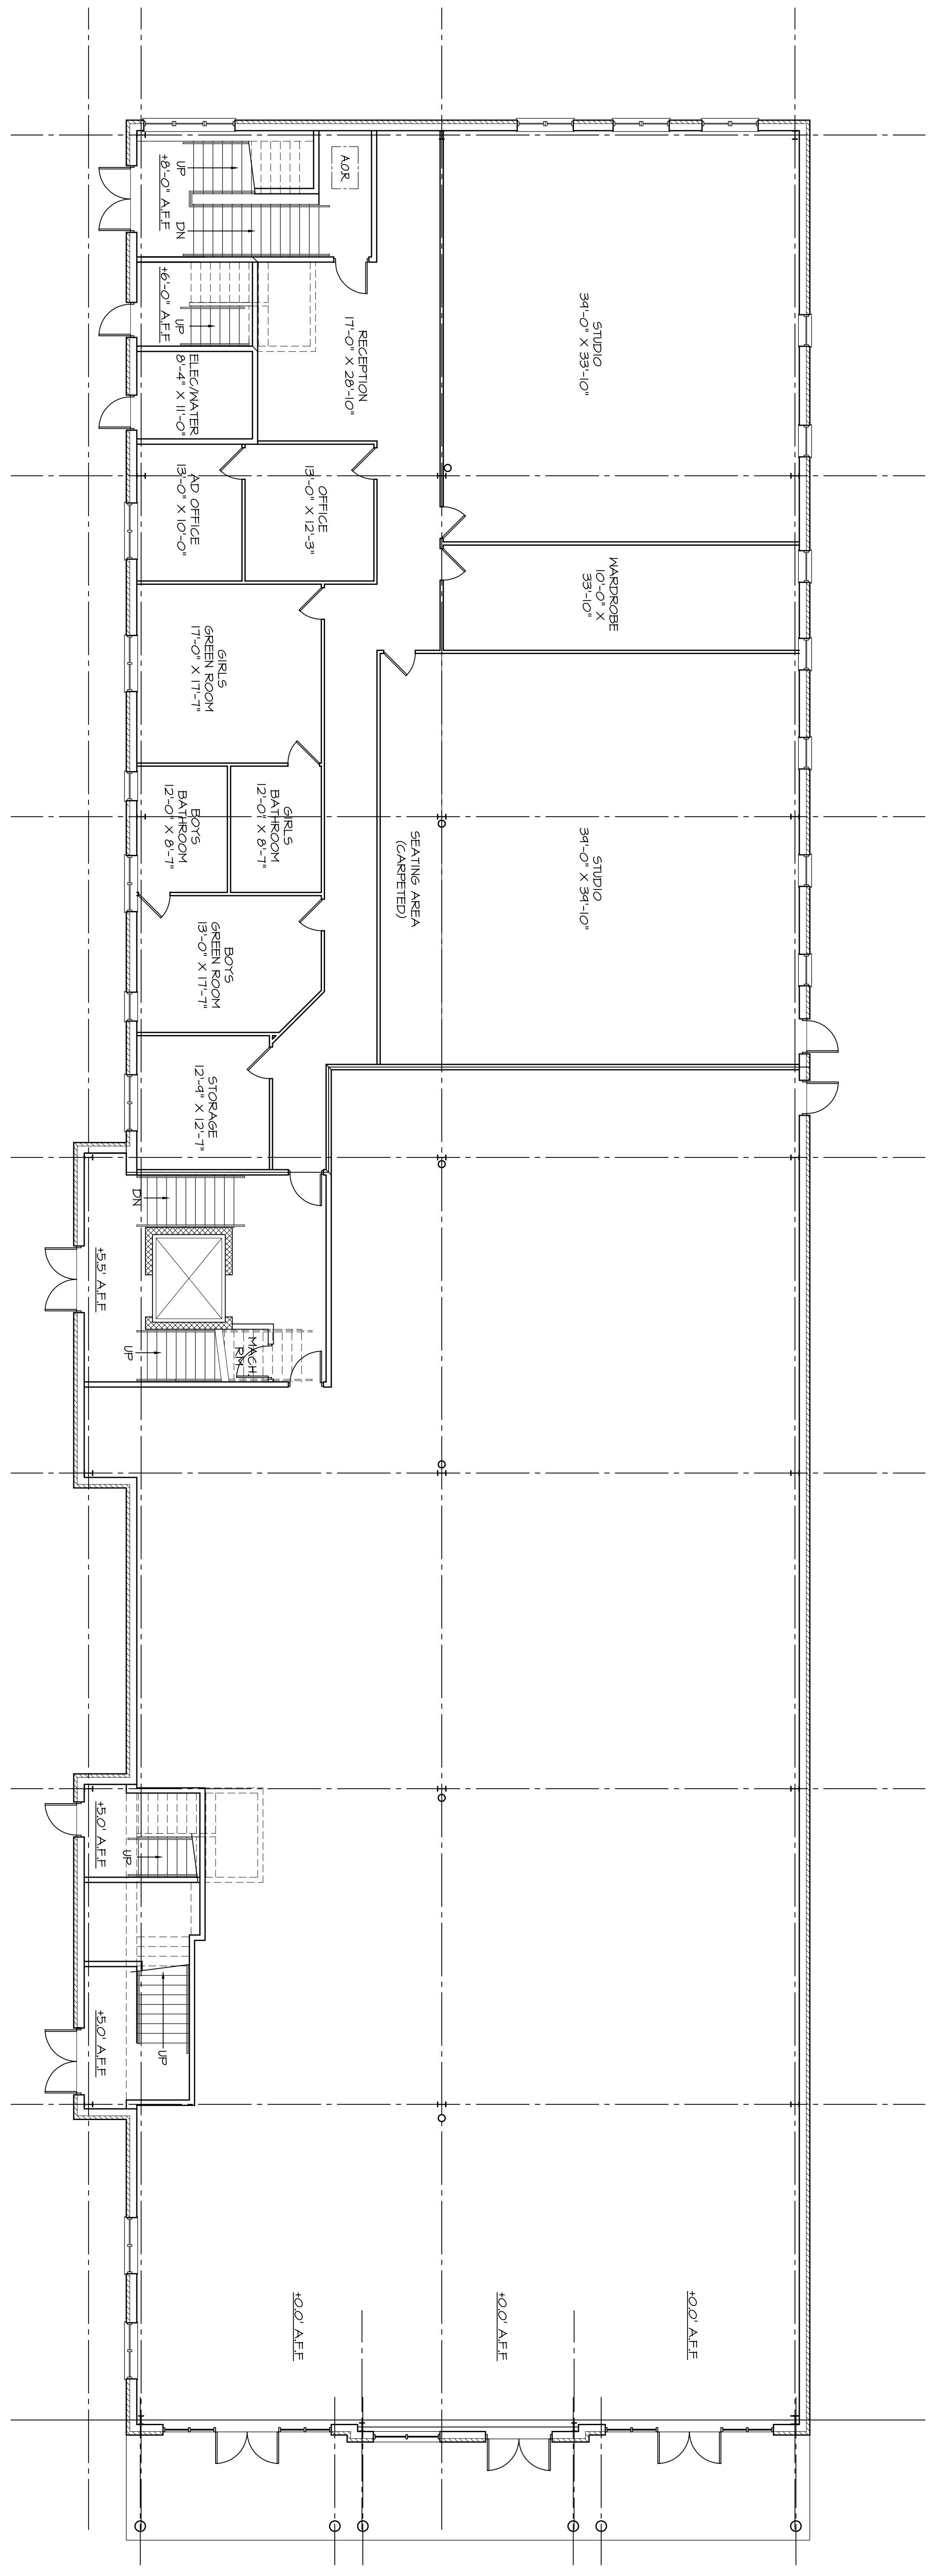

1 FIRST FLOOR PLAN (CONDO 2)
SCALE: 1/8" = 1'-0"

PROJECT NO. 083207
DATE: JANUARY 12, 2010
SCALE: AS NOTED
DRAWN BY:
DRAWING NO.:

A-| |.2ALT