


REVISION #



CRAIG MERRILL JOHNSON & ASSOCIATES
 A.R.C.H.I.T.E.C.T.S.
 111 West Allegheny Road Imperial, Pennsylvania 18126
 412-683-3838 Fax 412-683-3835

SCHMATIC FLOOR PLAN
 JOB NUMBER 02502
 HARRY BENTON
 11-25-97
 8000 Waterford Place Drive
 HARRY BENTON
 11-25-97

SCHMATIC FLOOR PLAN
 Scale: 3/32" = 1'-0"

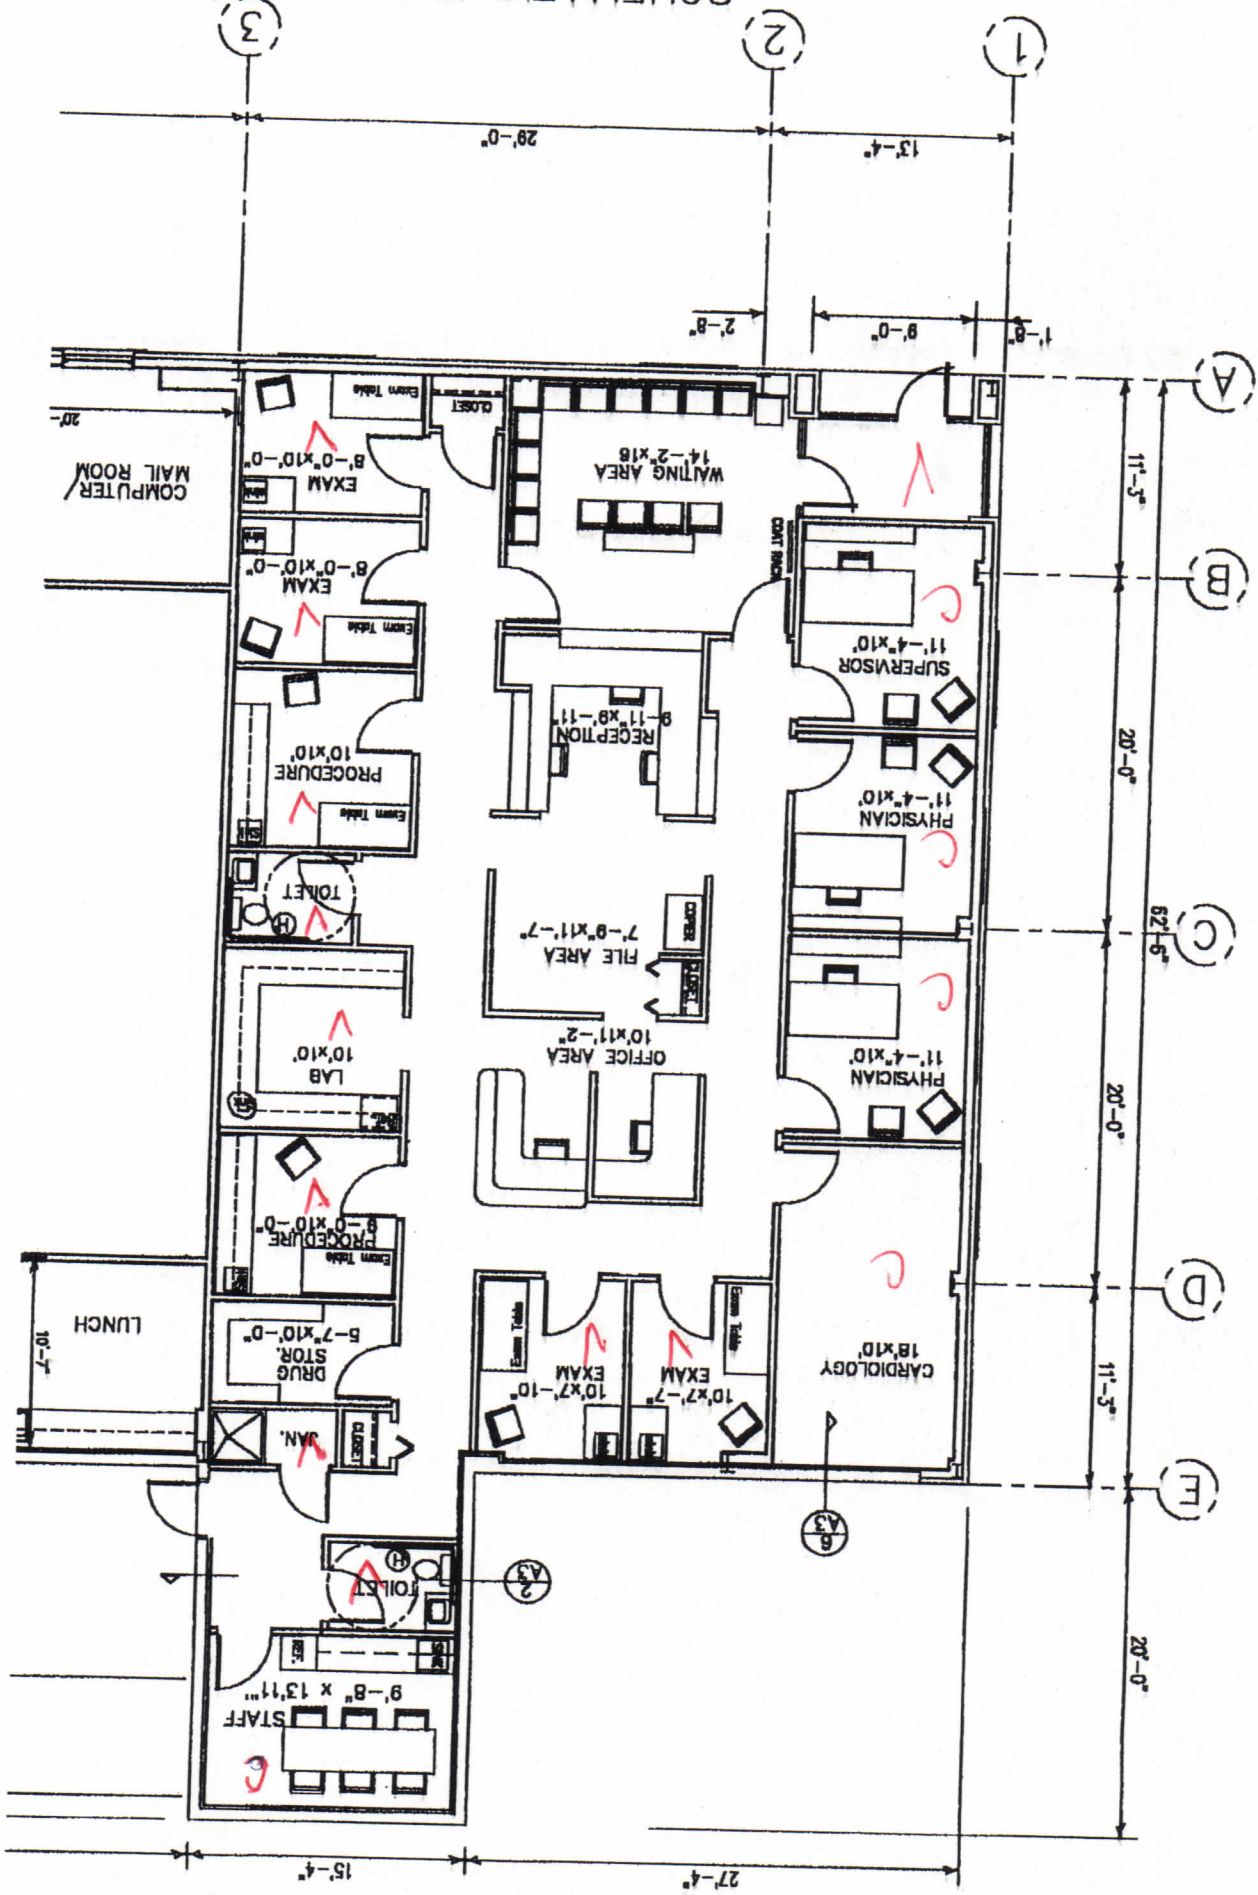

Handwritten notes:
 Volunteer 357451
 Carpet Lakeshore 357451
 Vinyl 51933
 835-7730