


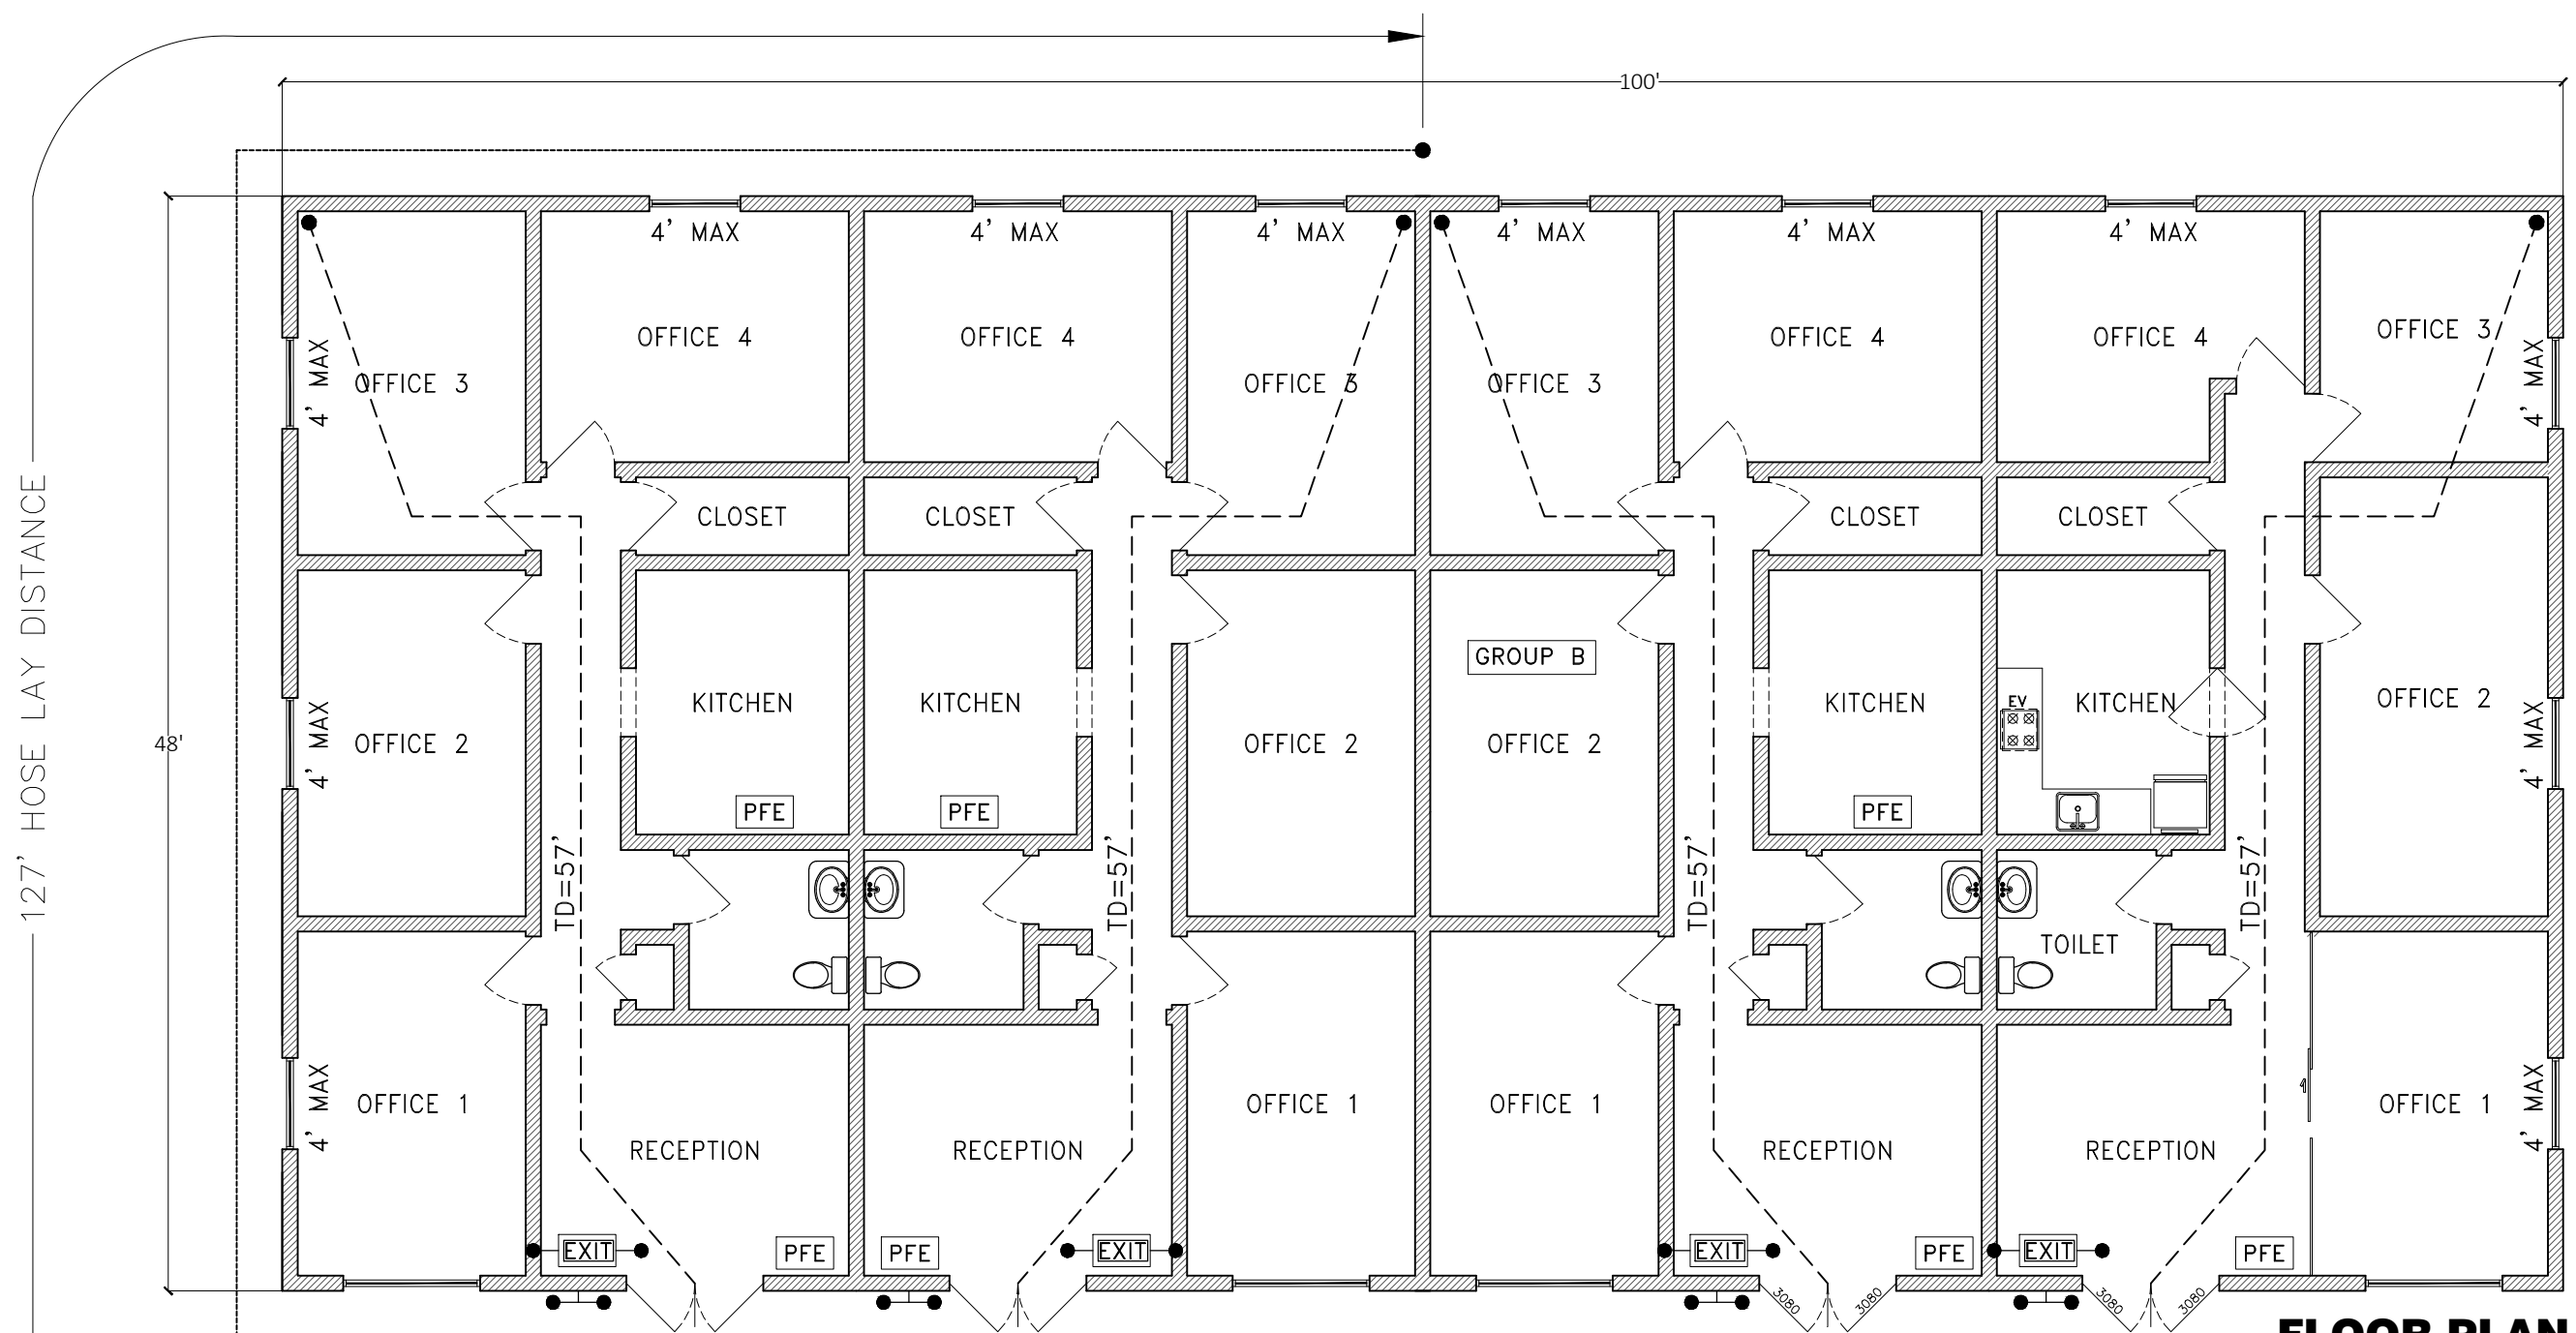

FLOOR PLAN

ESCALA 1/8" = 1'-0"

NOTE:
ALL STRUCTURAL FRAMING MUST BE VERIFY BY
STRUCTURAL ENGINEER.

THE CONTRACTOR IS RESPONSIBLE FOR CONFIRMING AND CORRELATING DIMENSION AT THE JOB SITE. CARGO CONSTRUCTOR'S INC. WILL NOT BE RESPONSIBLE FOR CONSTRUCTION MEANS, METHODS, TECHNIQUES, SEQUENCES, OR PROCEDURES, OR FOR SAFETY PRECAUTION AND PROGRAMS IN CONNECTION WITH THE PROJECT.

JAVIER GONZALEZ

8111 Ash Lane Way
Suite 205 & 215
The Woodlands TX, 77382



CONDO 404 "CODY McCOWAN"

The park @ 1488. Montgomery Country, TX.

NO.	DATE	REVISION
-----	------	----------

DRAWN BY:

DATE: 03/27/2020

SHEET DESCRIPTION

FLOOR PLAN
ARCHITECTONIC

SHEET NUMBER

A1