


THIS DOCUMENT IS RELEASED FOR REVIEW PURPOSES ONLY UNDER THE AUTHORITY OF HEATH VOYLES, P.E. 107823 ON 09/01/2023. IT IS NOT TO BE USED FOR CONSTRUCTION.

CANDOR BUILDERS
 SOUTHEAST CORNER OF
 OKLAHOMA DR AND
 CHERRYWOOD LN
 CITY OF CELINA, TX

CONCEPTUAL SITE PLAN

REVISIONS	DATE

DATE	09/01/2023
PROJECT NO.	2301013
SHEET NO.	C1

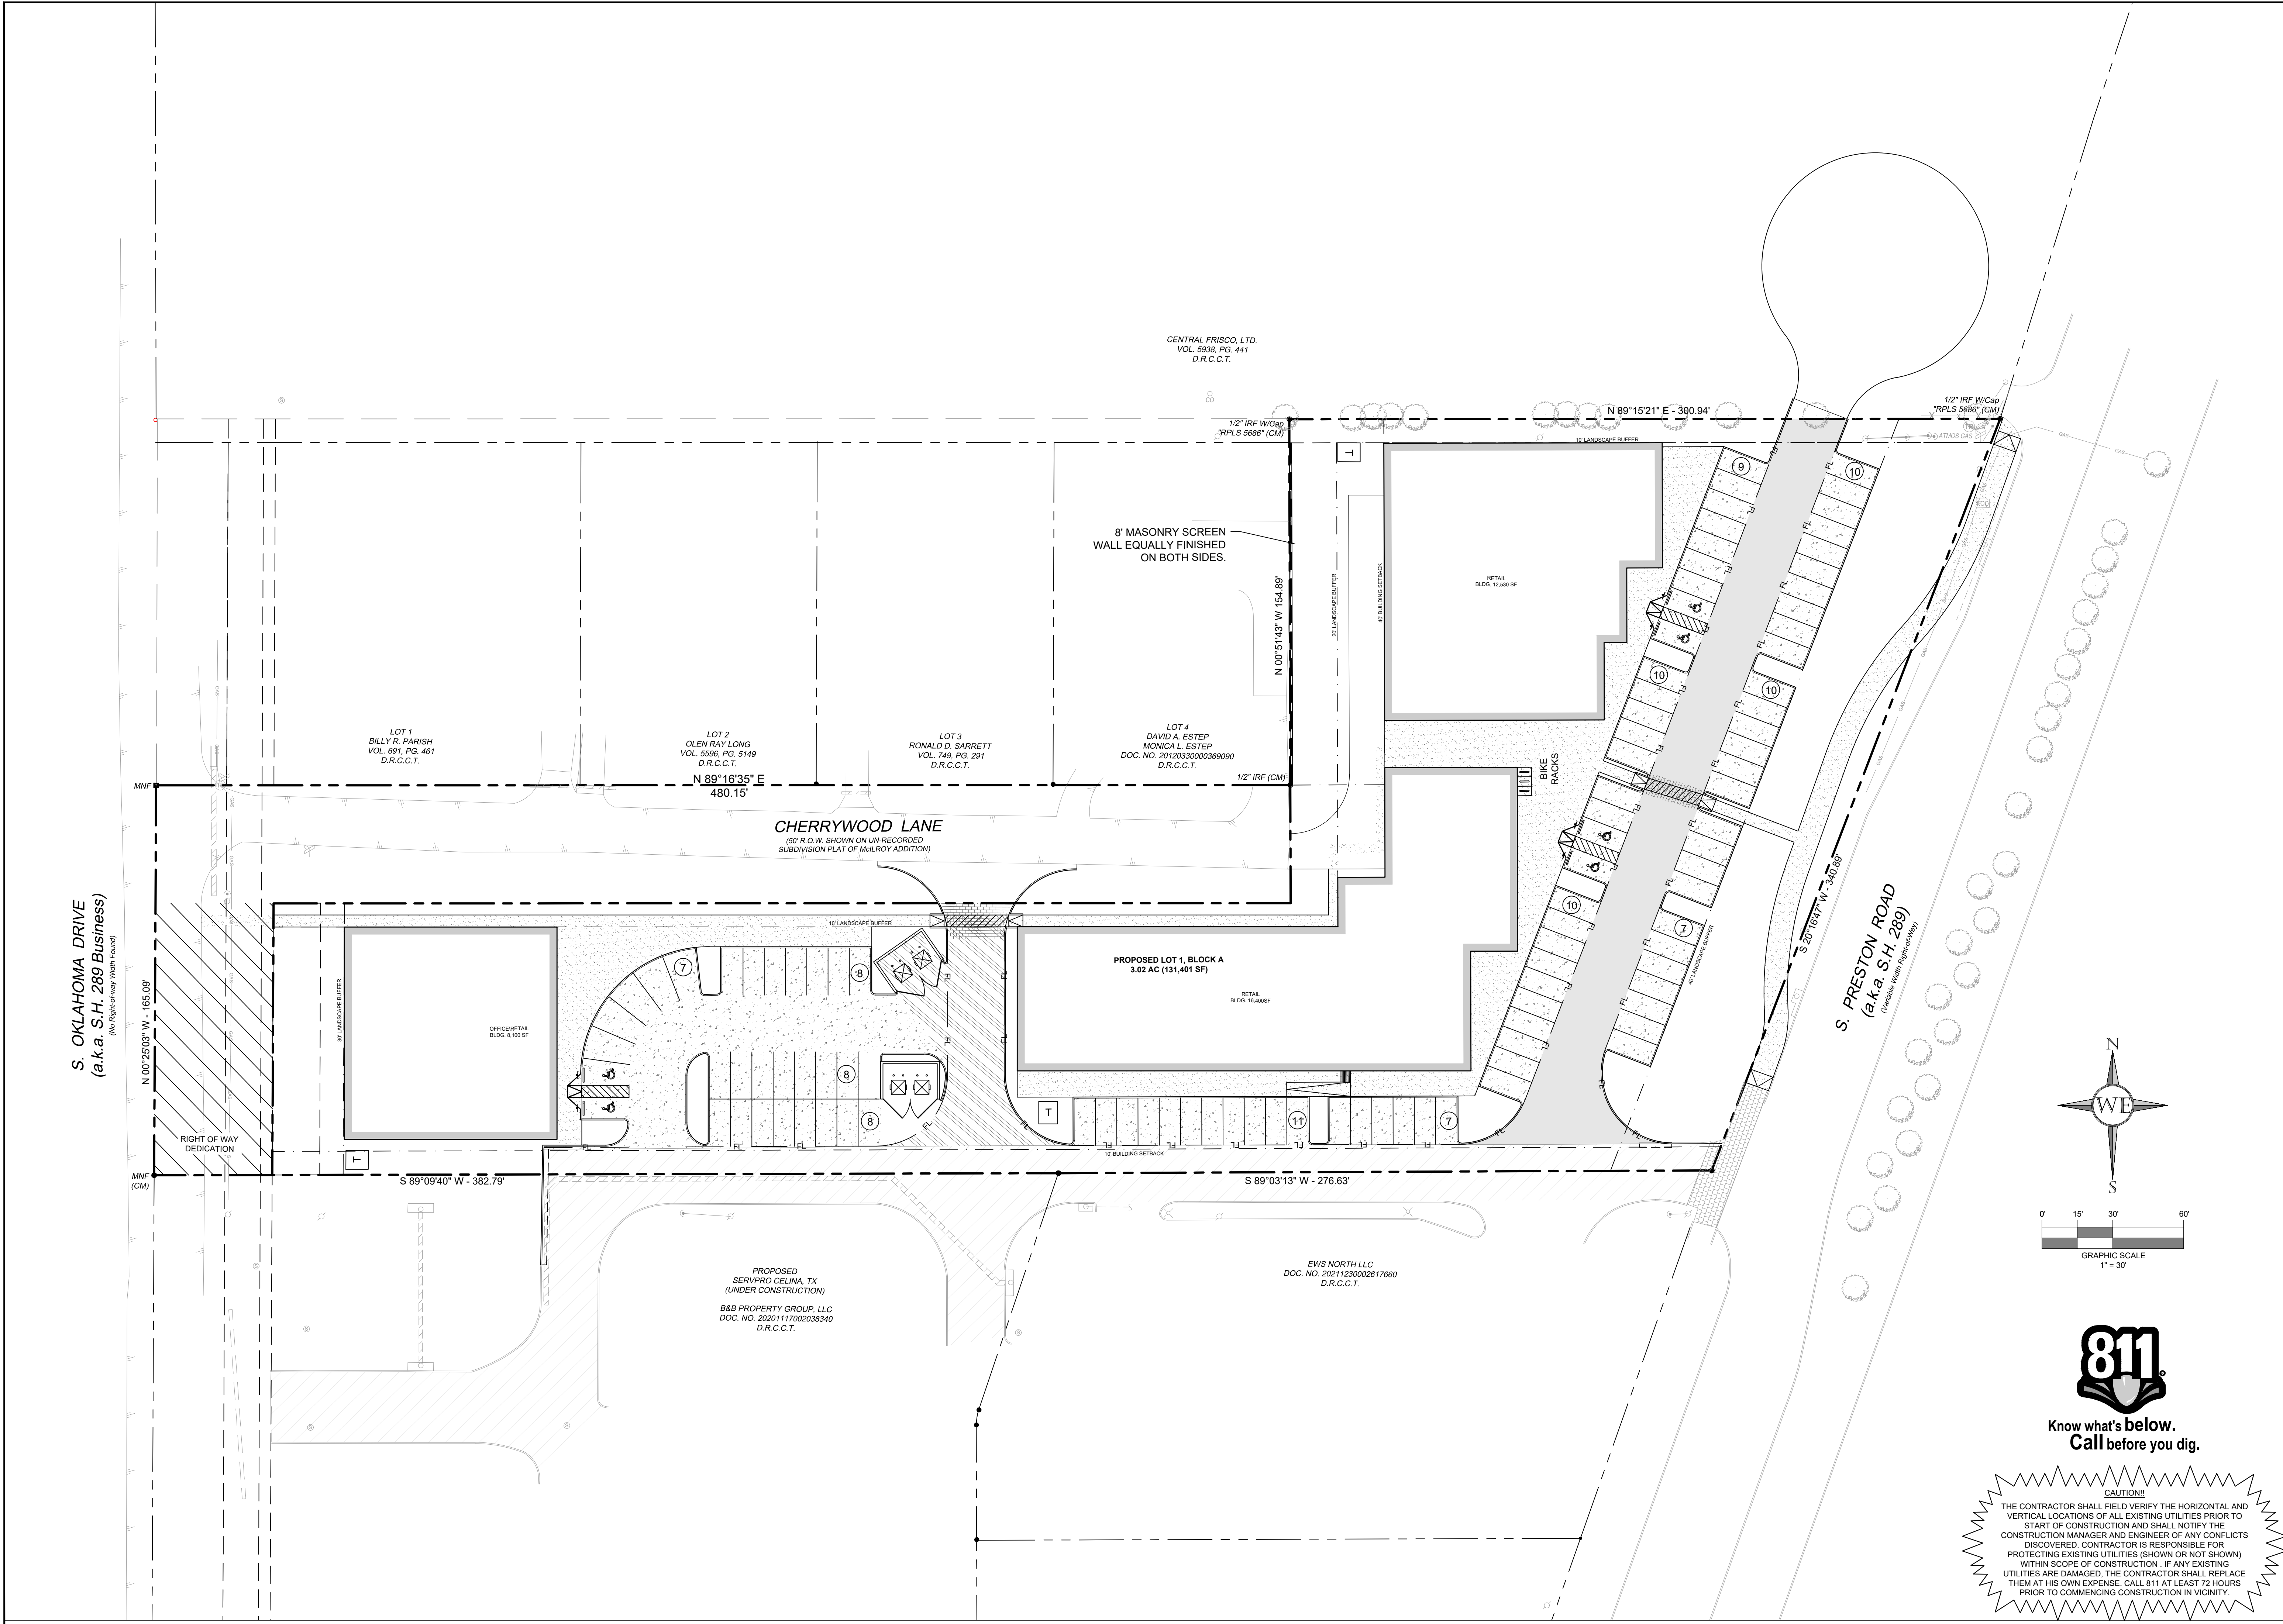

Know what's below.
 Call before you dig.

CAUTION!
 THE CONTRACTOR SHALL FIELD VERIFY THE HORIZONTAL AND VERTICAL LOCATIONS OF ALL EXISTING UTILITIES PRIOR TO START OF CONSTRUCTION AND SHALL NOTIFY THE CONSTRUCTION MANAGER AND ENGINEER OF ANY CONFLICTS DISCOVERED. CONTRACTOR IS RESPONSIBLE FOR PROTECTING EXISTING UTILITIES (SHOWN OR NOT SHOWN) WITHIN SCOPE OF CONSTRUCTION. IF ANY EXISTING UTILITIES ARE DAMAGED, THE CONTRACTOR SHALL REPLACE THEM AT HIS OWN EXPENSE. CALL 811 AT LEAST 72 HOURS PRIOR TO COMMENCING CONSTRUCTION IN VICINITY.