


CLIENT  
**BUTTERS CONSTRUCTION**  
 POWER LOGISTICS  
 SHELL BUILDING  
 6820 Lyons Technology Circle #100,  
 Coconut Creek, Florida 33073

COPYRIGHT:  
 This drawing has been prepared solely for the intended use, this any reproduction or distribution for any purpose other than authorized by Arcadis is forbidden. Written dimensions shall have precedence over scaled dimensions. Contractors shall verify and be responsible for all dimensions and conditions on the job, and Arcadis shall be informed of any variations from the dimensions and conditions shown on the drawing. Shop drawings shall be submitted to Arcadis for general conformance before proceeding with fabrication.  
 Arcadis Inc.

ISSUES

NO.	ISSUANCE	DATE

SEAL

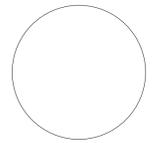

7000 N FEDERAL HIGHWAY, 2nd FLOOR  
 BOCA RATON, FL 33487  
 Tel: 561.393.6555  
 www.arcadis.com

PROJECT  
**POWER LOGISTICS  
 SHELL BUILDING**  
 4995 NW 77TH AVE,  
 MIAMI-DADE, FLORIDA 33166

PROJECT NO: PROJECT # 143582

DRAWN BY:

CHKD' BY:

SCALE:

DATE:


SHEET TITLE  
**OVERALL BUILDING  
 FLOOR PLAN**



SHEET NUMBER  
**EX-1**

**1 OVERALL BUILDING FLOOR PLAN**

EX-1 SCALE: 1" = 40'-0" 1 2 3 4 5

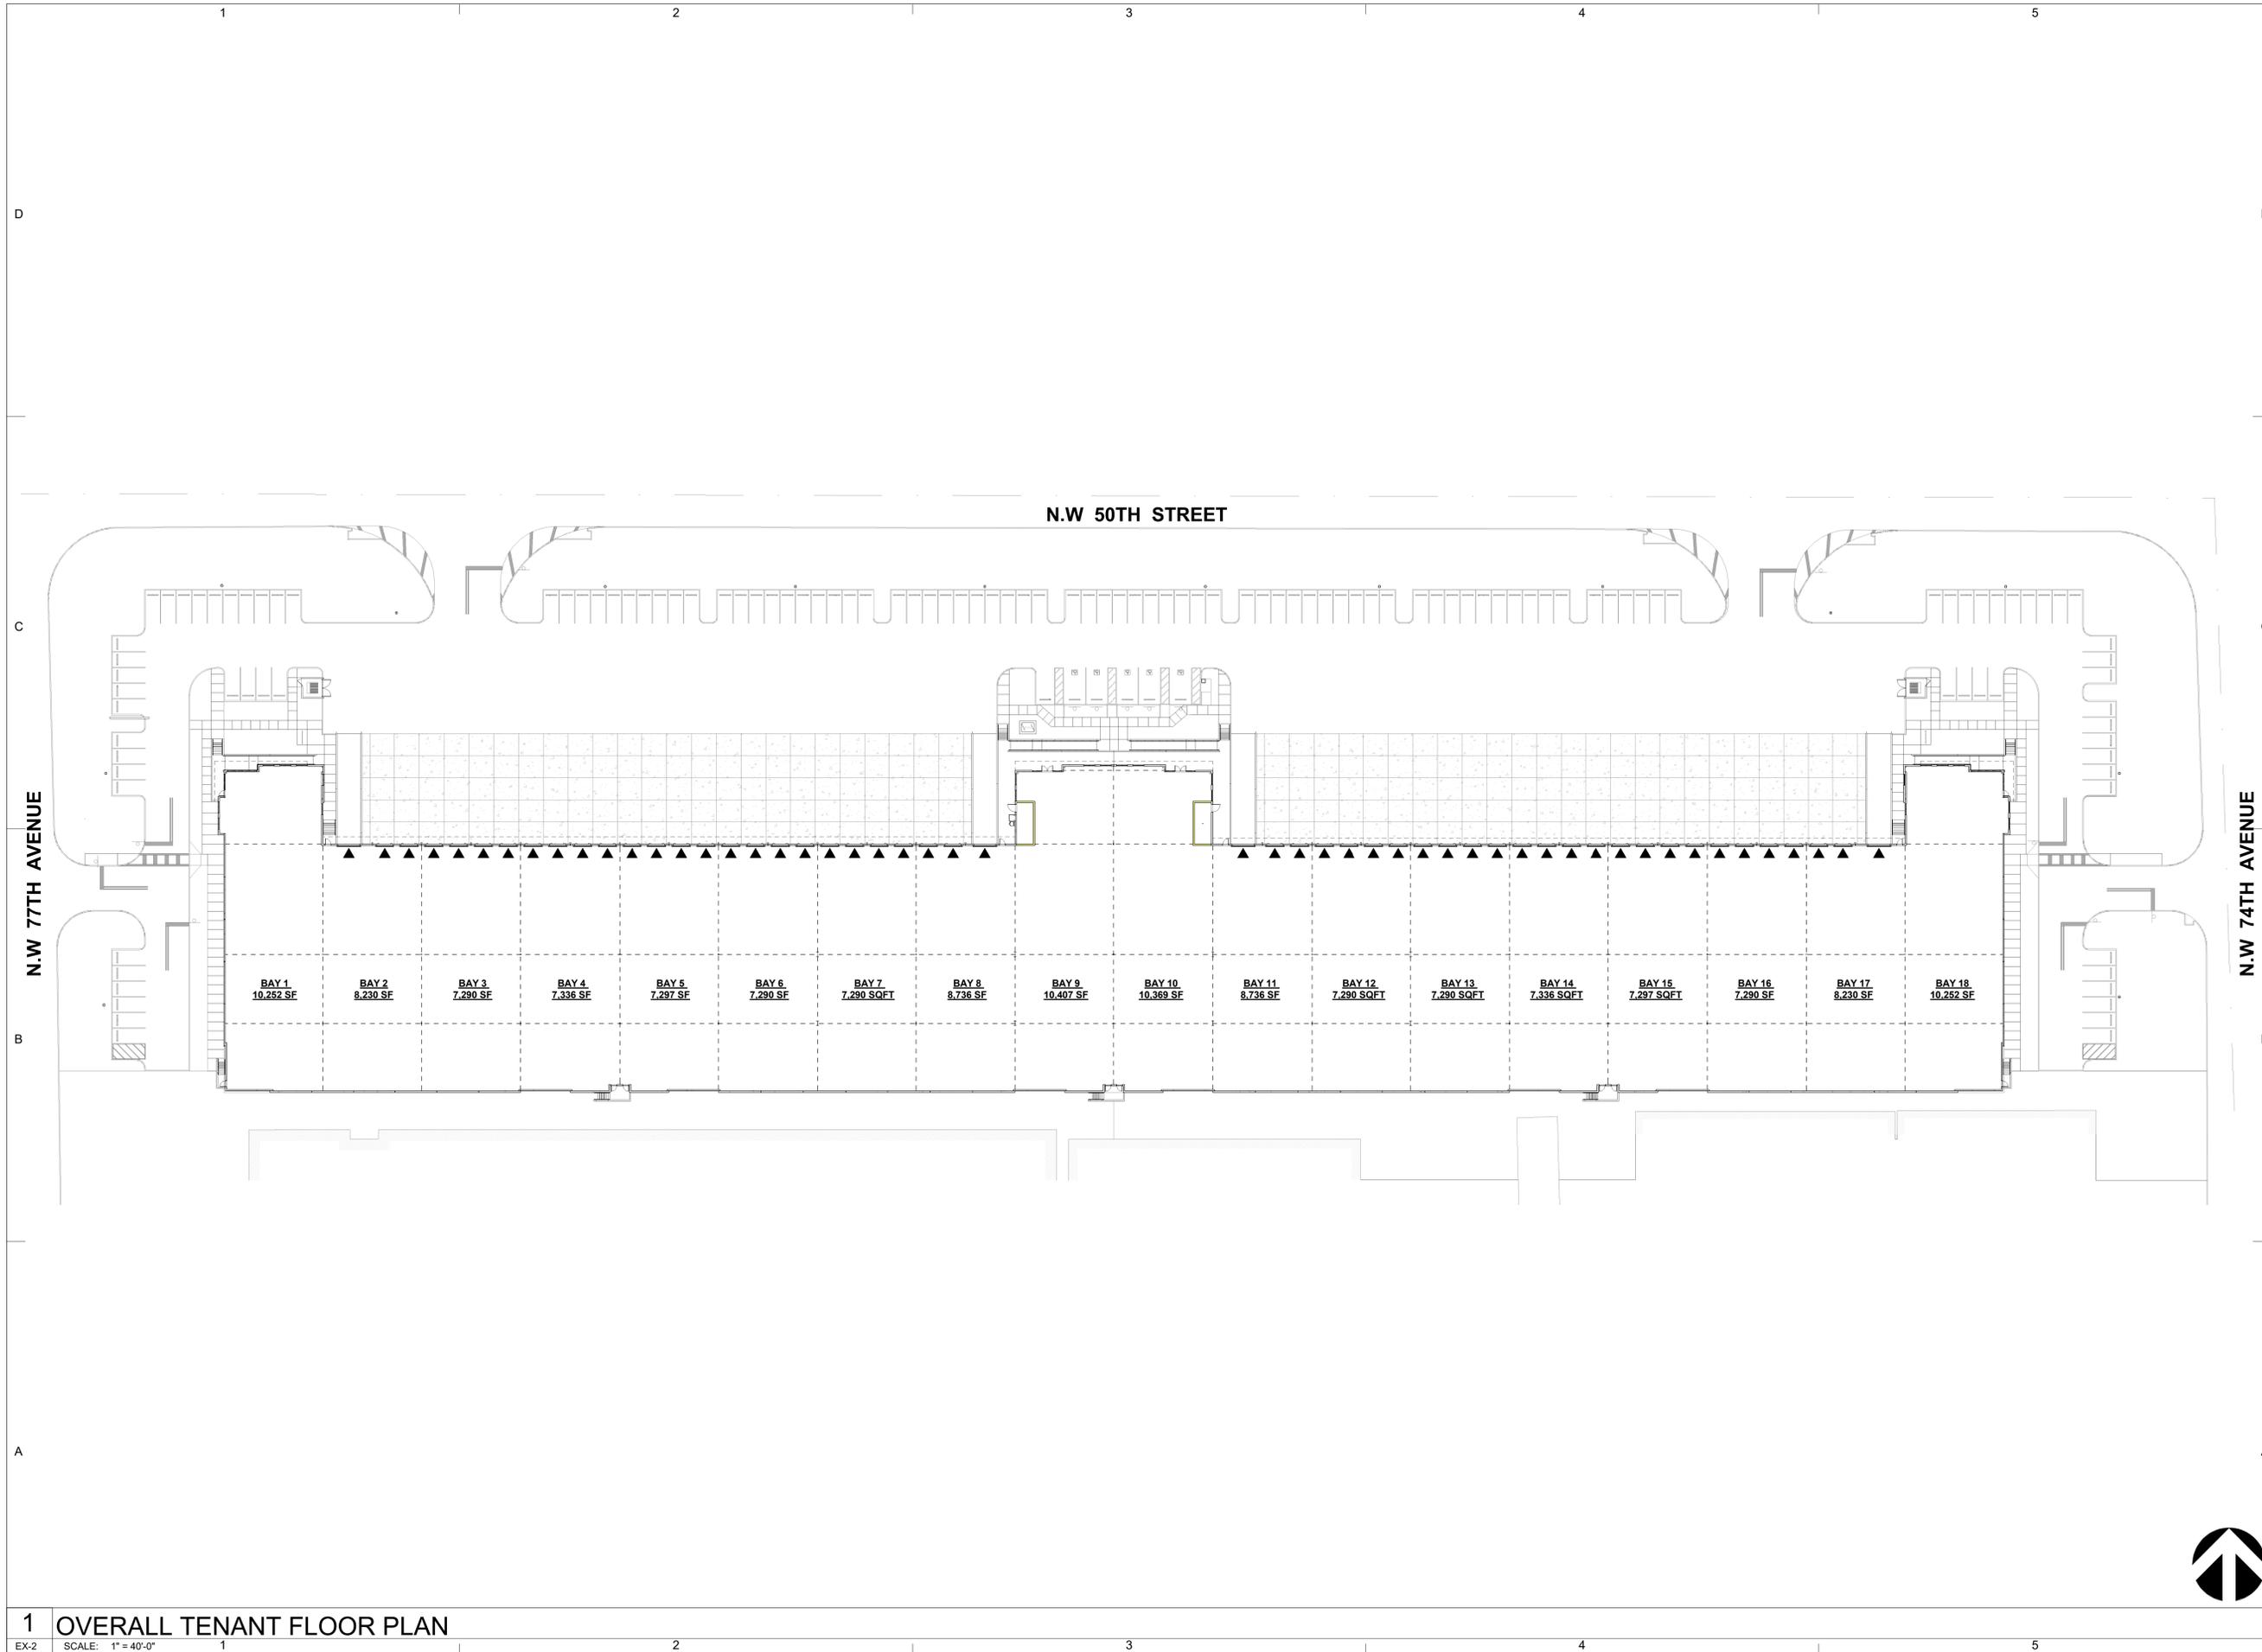


CLIENT  
**BUTTERS CONSTRUCTION**  
 POWER LOGISTICS  
 SHELL BUILDING  
 6820 Lyons Technology Circle #100,  
 Coconut Creek, Florida 33073

COPYRIGHT:  
 This drawing has been prepared solely for the intended use, thus any reproduction or distribution for any purpose other than authorized by Arcadis is forbidden. Written dimensions shall have precedence over scaled dimensions. Contractors shall verify and be responsible for all dimensions and conditions on the job, and Arcadis shall be informed of any variations from the dimensions and conditions shown on the drawing. Shop drawings shall be submitted to Arcadis for general conformance before proceeding with fabrication.  
 Arcadis Inc.

ISSUES

NO.	ISSUANCE	DATE

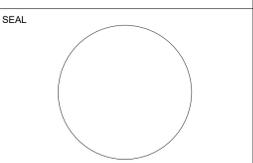

**ARCADIS**  
 7000 N FEDERAL HIGHWAY, 2nd FLOOR  
 BOCA RATON, FL 33487  
 Tel 561.393.6555  
 www.arcadis.com


PROJECT  
**POWER LOGISTICS SHELL BUILDING**  
 4995 NW 77TH AVE,  
 MIAMI-DADE, FLORIDA 33166

PROJECT NO: PROJECT # 143582  
 DRAWN BY: Author  
 CHK'D BY: Checker  
 SCALE:  
 DATE: 06/23/25

SHEET TITLE  
**OVERALL TENANT FLOOR PLAN**



SHEET NUMBER  
**EX-2**  
 ISSUE

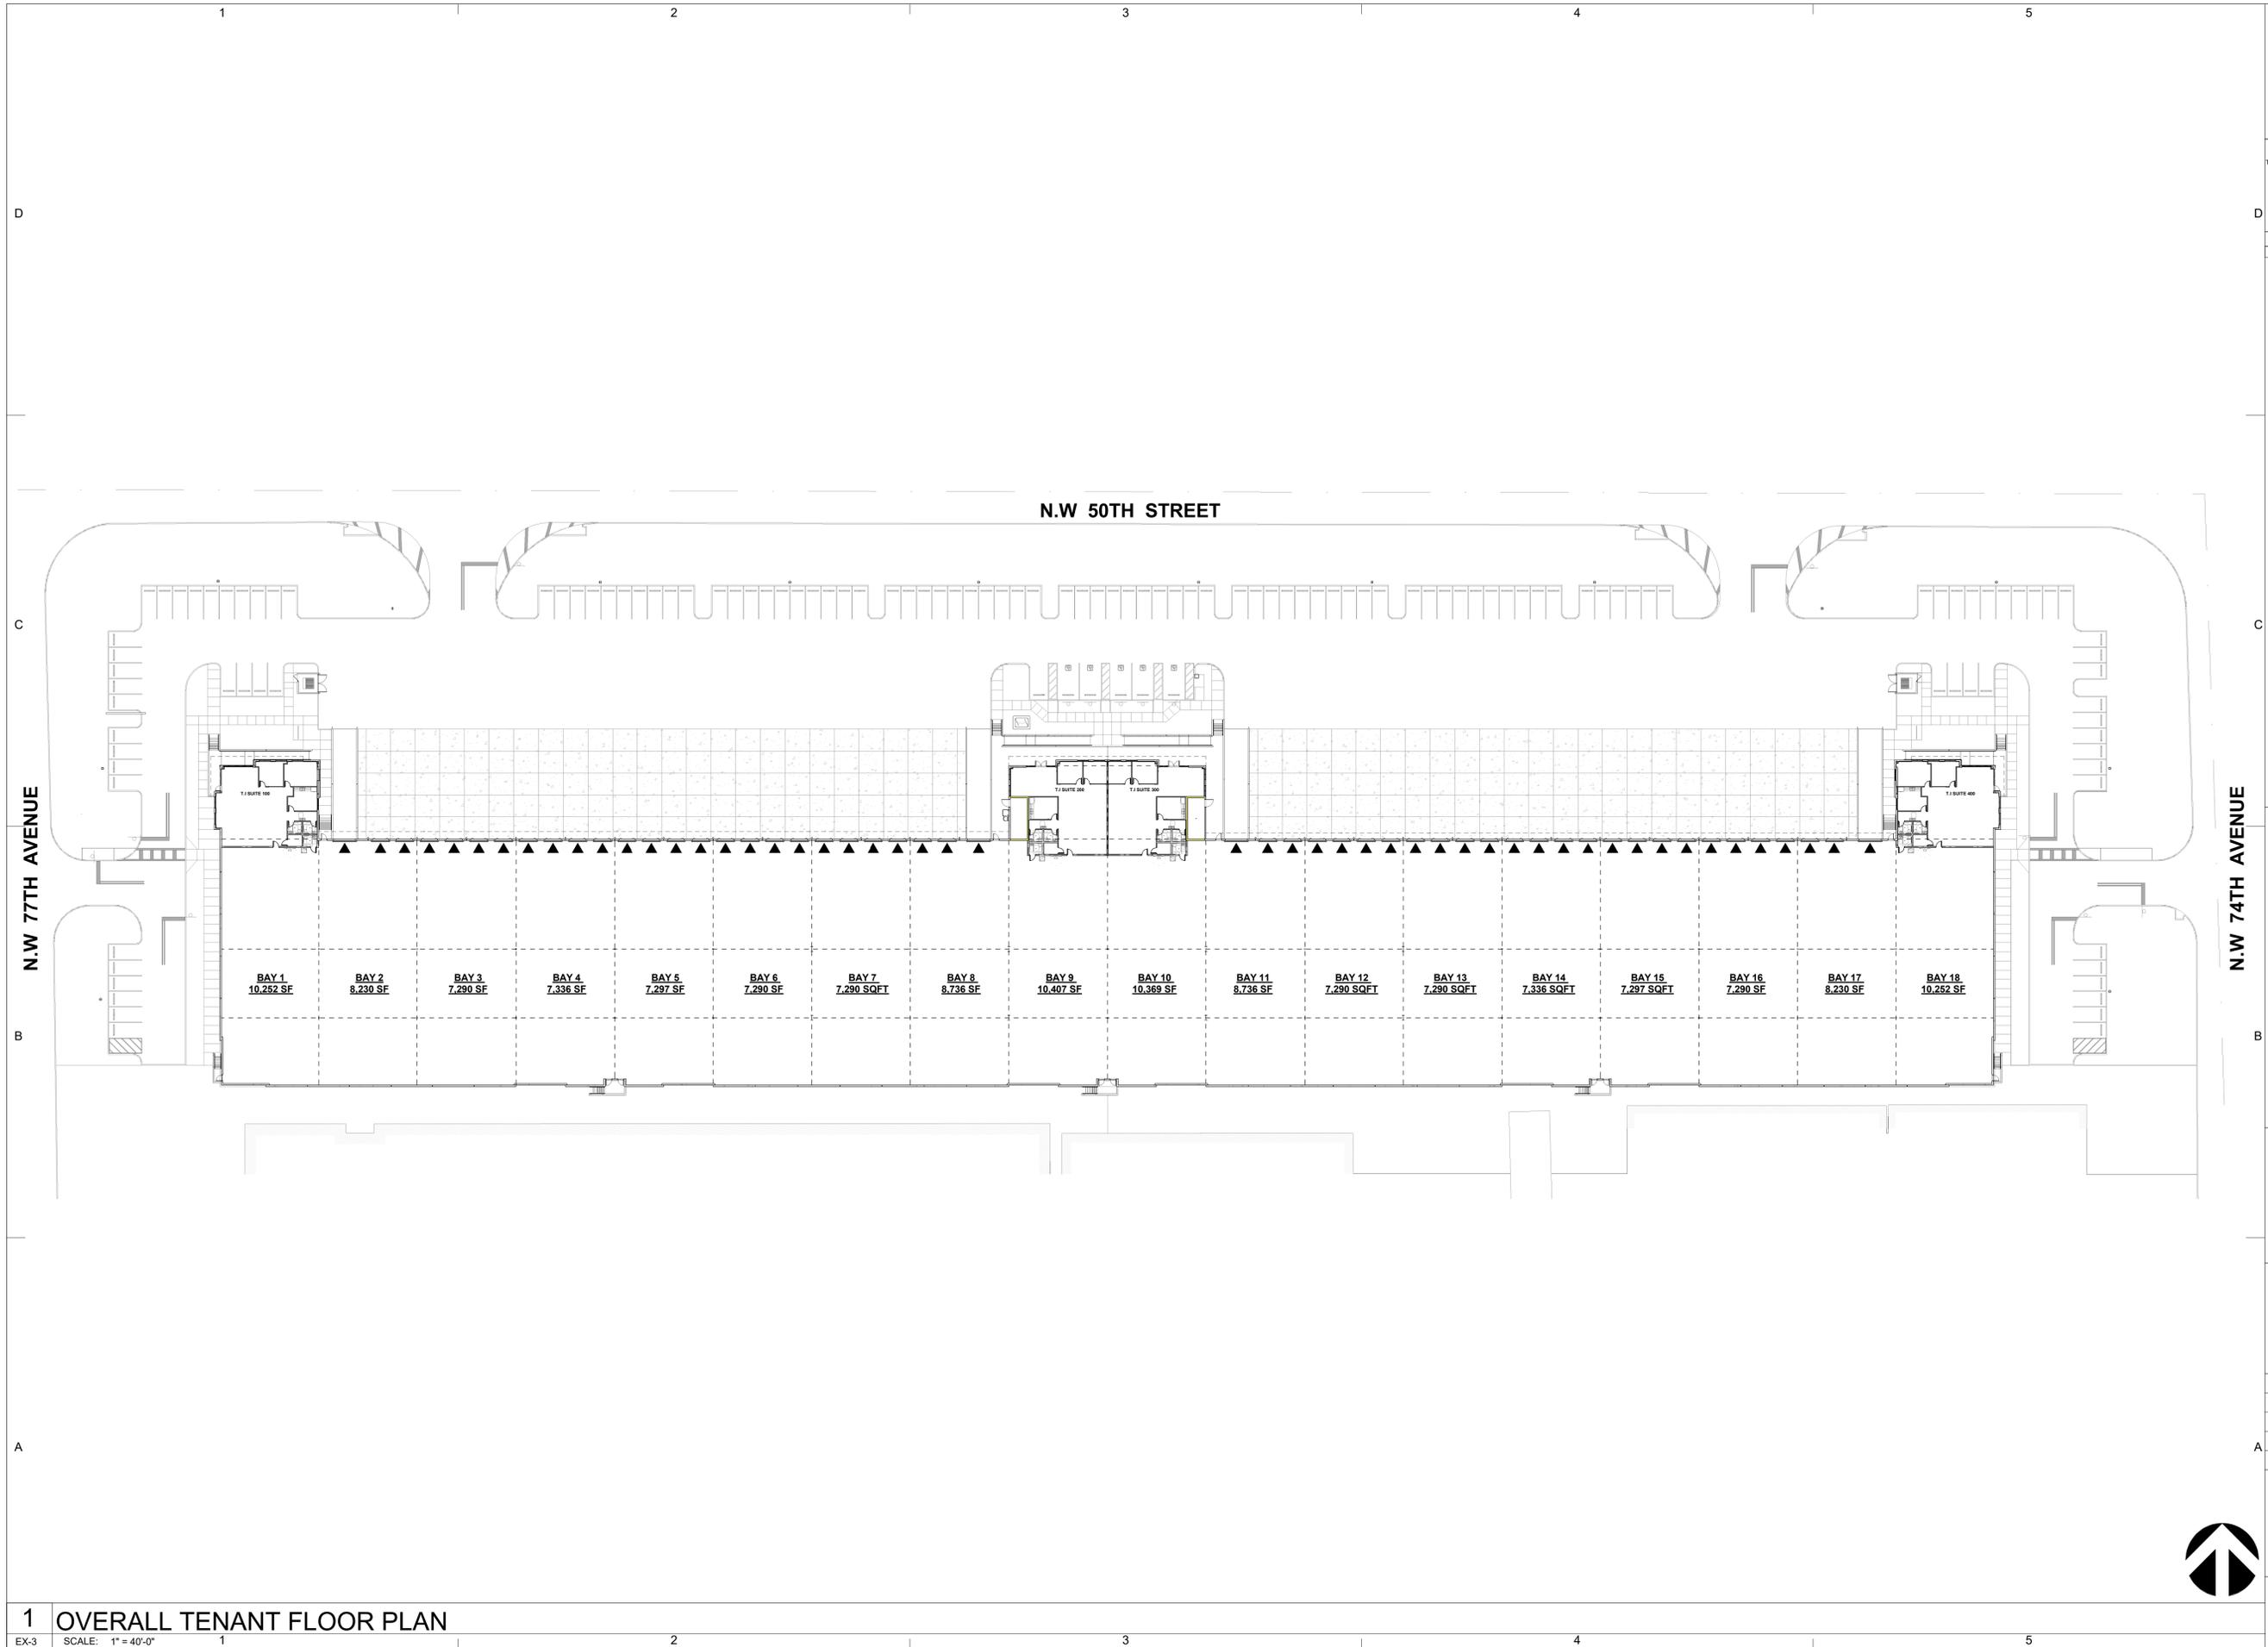


CLIENT  
**BUTTERS CONSTRUCTION**  
 POWER LOGISTICS  
 SHELL BUILDING  
 6820 Lyons Technology Circle #100,  
 Coconut Creek, Florida 33073

COPYRIGHT:  
 This drawing has been prepared solely for the intended use, this any reproduction or distribution for any purpose other than authorized by Arcadis is forbidden. Written dimensions shall have precedence over scaled dimensions. Contractors shall verify and be responsible for all dimensions and conditions on the job, and Arcadis shall be informed of any variations from the dimensions and conditions shown on the drawing. Shop drawings shall be submitted to Arcadis for general conformance before proceeding with fabrication.  
 Arcadis Inc.

ISSUES

NO.	ISSUANCE	DATE

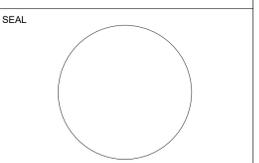

**ARCADIS**  
 7000 N FEDERAL HIGHWAY, 2nd FLOOR  
 BOCA RATON, FL 33487  
 Tel 561.393.6555  
 www.arcadis.com

PROJECT  
**POWER LOGISTICS  
 SHELL BUILDING**  
 4995 NW 77TH AVE,  
 MIAMI-DADE, FLORIDA 33166

PROJECT NO: PROJECT # 143582  
 DRAWN BY: Author  
 CHK'D BY: Checker  
 SCALE:  
 DATE: 06/20/25


SHEET TITLE  
**OVERALL TENANT  
 FLOOR PLAN**



SHEET NUMBER  
**EX-3**  
 ISSUE


**1 OVERALL TENANT FLOOR PLAN**

EX-3 SCALE: 1" = 40'-0"

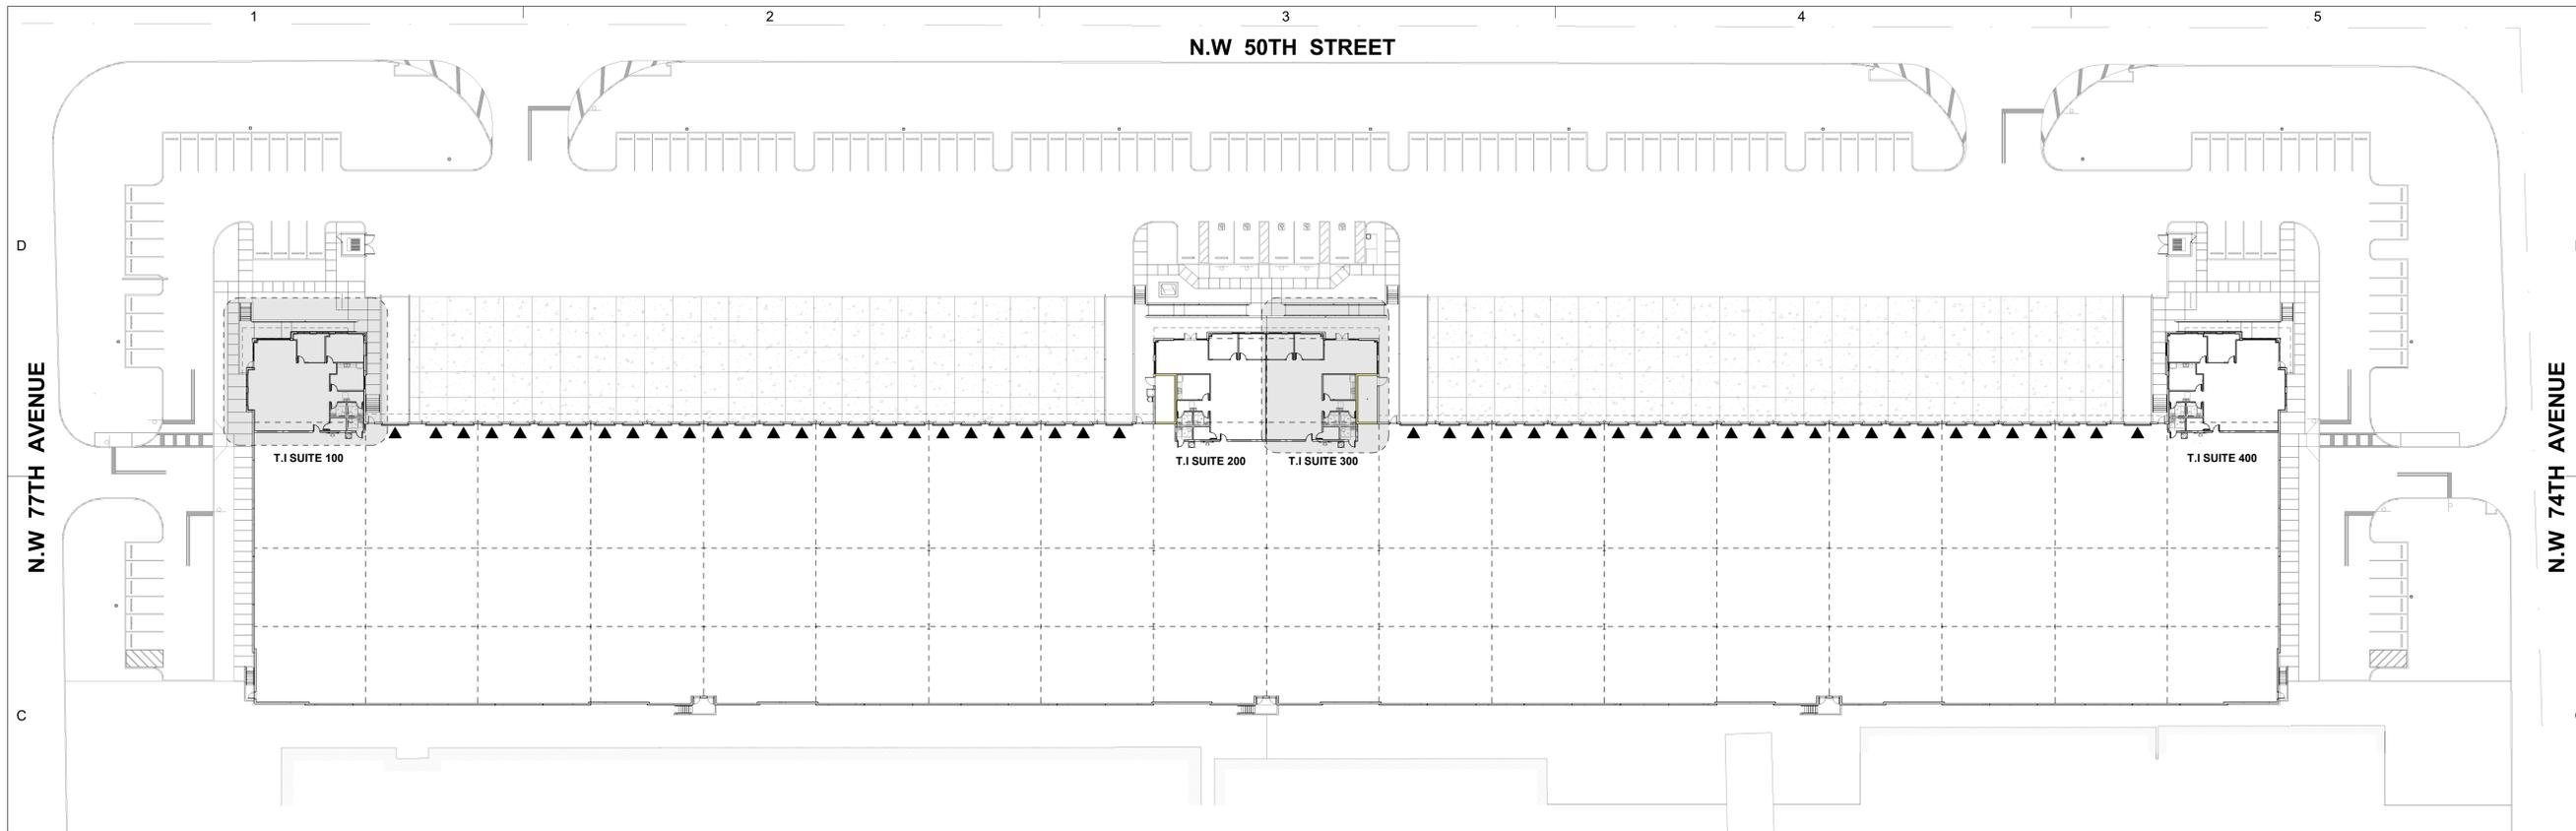


**1 TENANT SUITES KEY PLAN**

EX-4 SCALE: 1" = 40'-0"

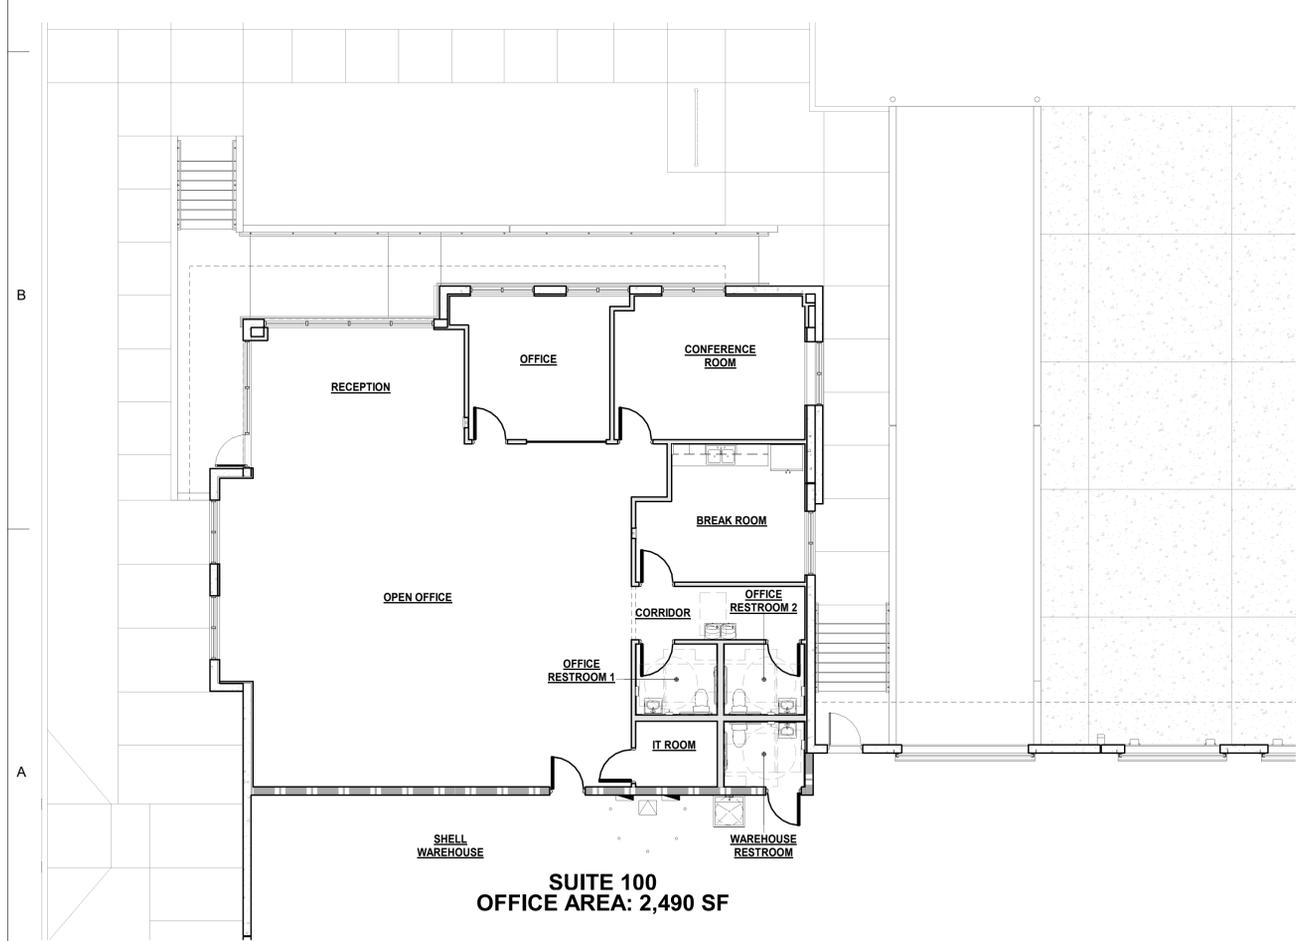

**2 SUITE 100 FLOOR PLAN**

EX-4 SCALE: 1/8" = 1'-0"

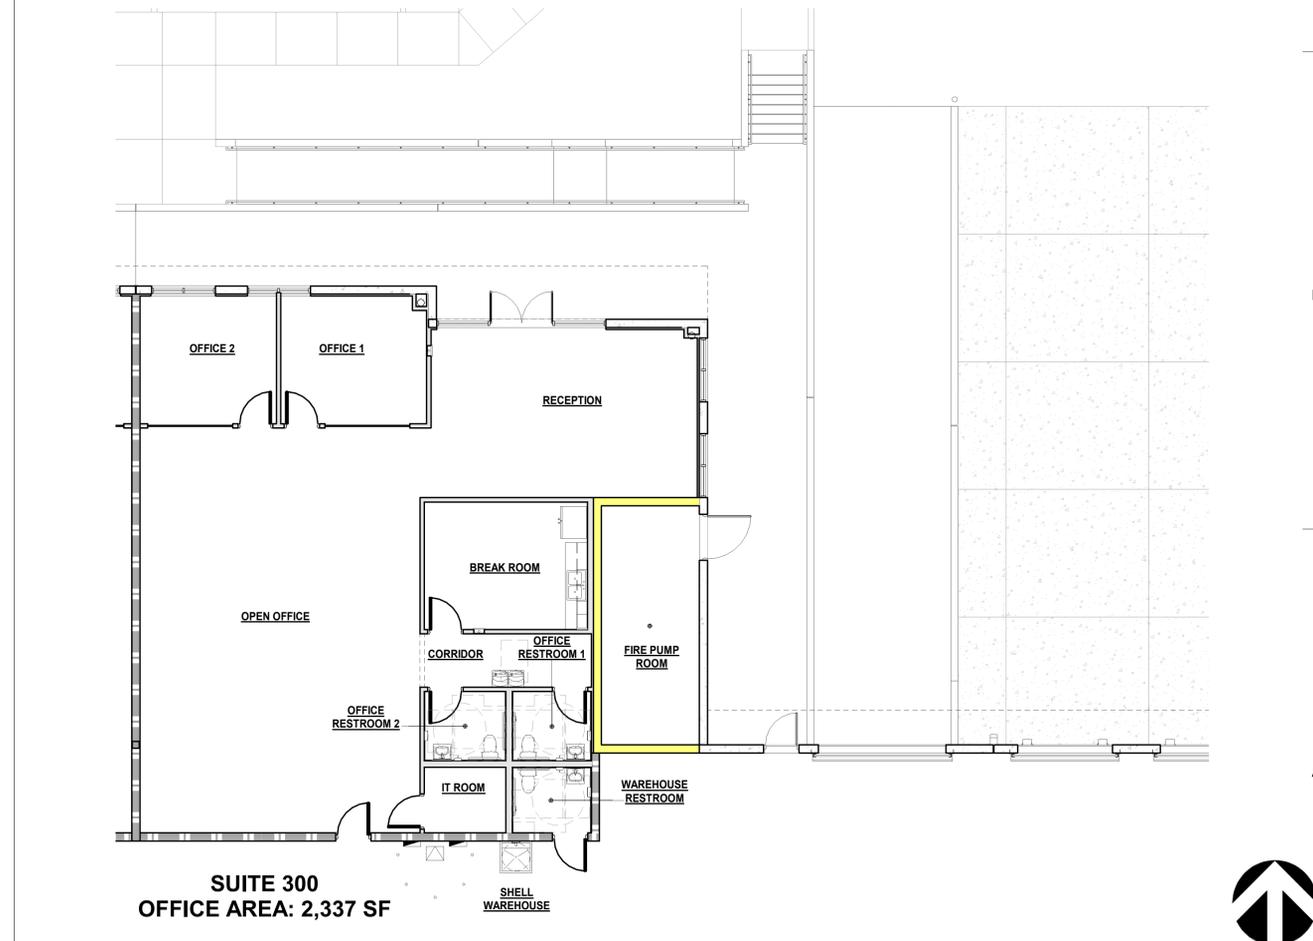


**3 SUITE 300 FLOOR PLAN**

EX-4 SCALE: 1/8" = 1'-0"

CLIENT  
**BUTTERS CONSTRUCTION**  
 POWER LOGISTICS  
 SHELL BUILDING  
 6820 Lyons Technology Circle #100,  
 Coconut Creek, Florida 33073

COPYRIGHT:  
 This drawing has been prepared solely for the intended use, this any reproduction or distribution for any purpose other than authorized by Arcadis is forbidden. Written dimensions shall have precedence over scaled dimensions. Contractors shall verify and be responsible for all dimensions and conditions on the job, and Arcadis shall be informed of any variations from the dimensions and conditions shown on the drawing. Shop drawings shall be submitted to Arcadis for general conformance before proceeding with fabrication.  
 Arcadis Inc.

ISSUES		
NO.	ISSUANCE	DATE

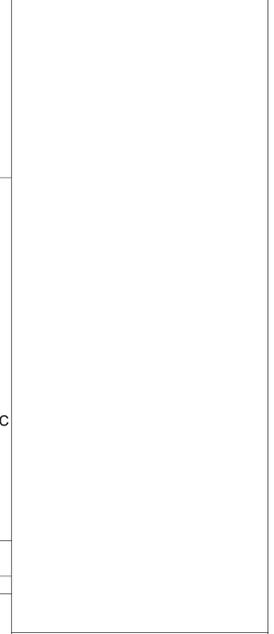

SEAL

**ARCADIS**  
 7000 N FEDERAL HIGHWAY, 2nd FLOOR  
 BOCA RATON, FL 33487  
 Tel 561.393.6555  
 www.arcadis.com


PROJECT  
**POWER LOGISTICS SHELL BUILDING**  
 4995 NW 77TH AVE,  
 MIAMI-DADE, FLORIDA 33166

PROJECT NO: PROJECT # 143582  
 DRAWN BY: Author  
 CHK'D BY: Checker  
 SCALE:

DATE: 06/20/25  
 SHEET TITLE  
**SUITE 100 & 300 LOCATION PLAN**

SHEET NUMBER  
**EX-4**  
 ISSUE




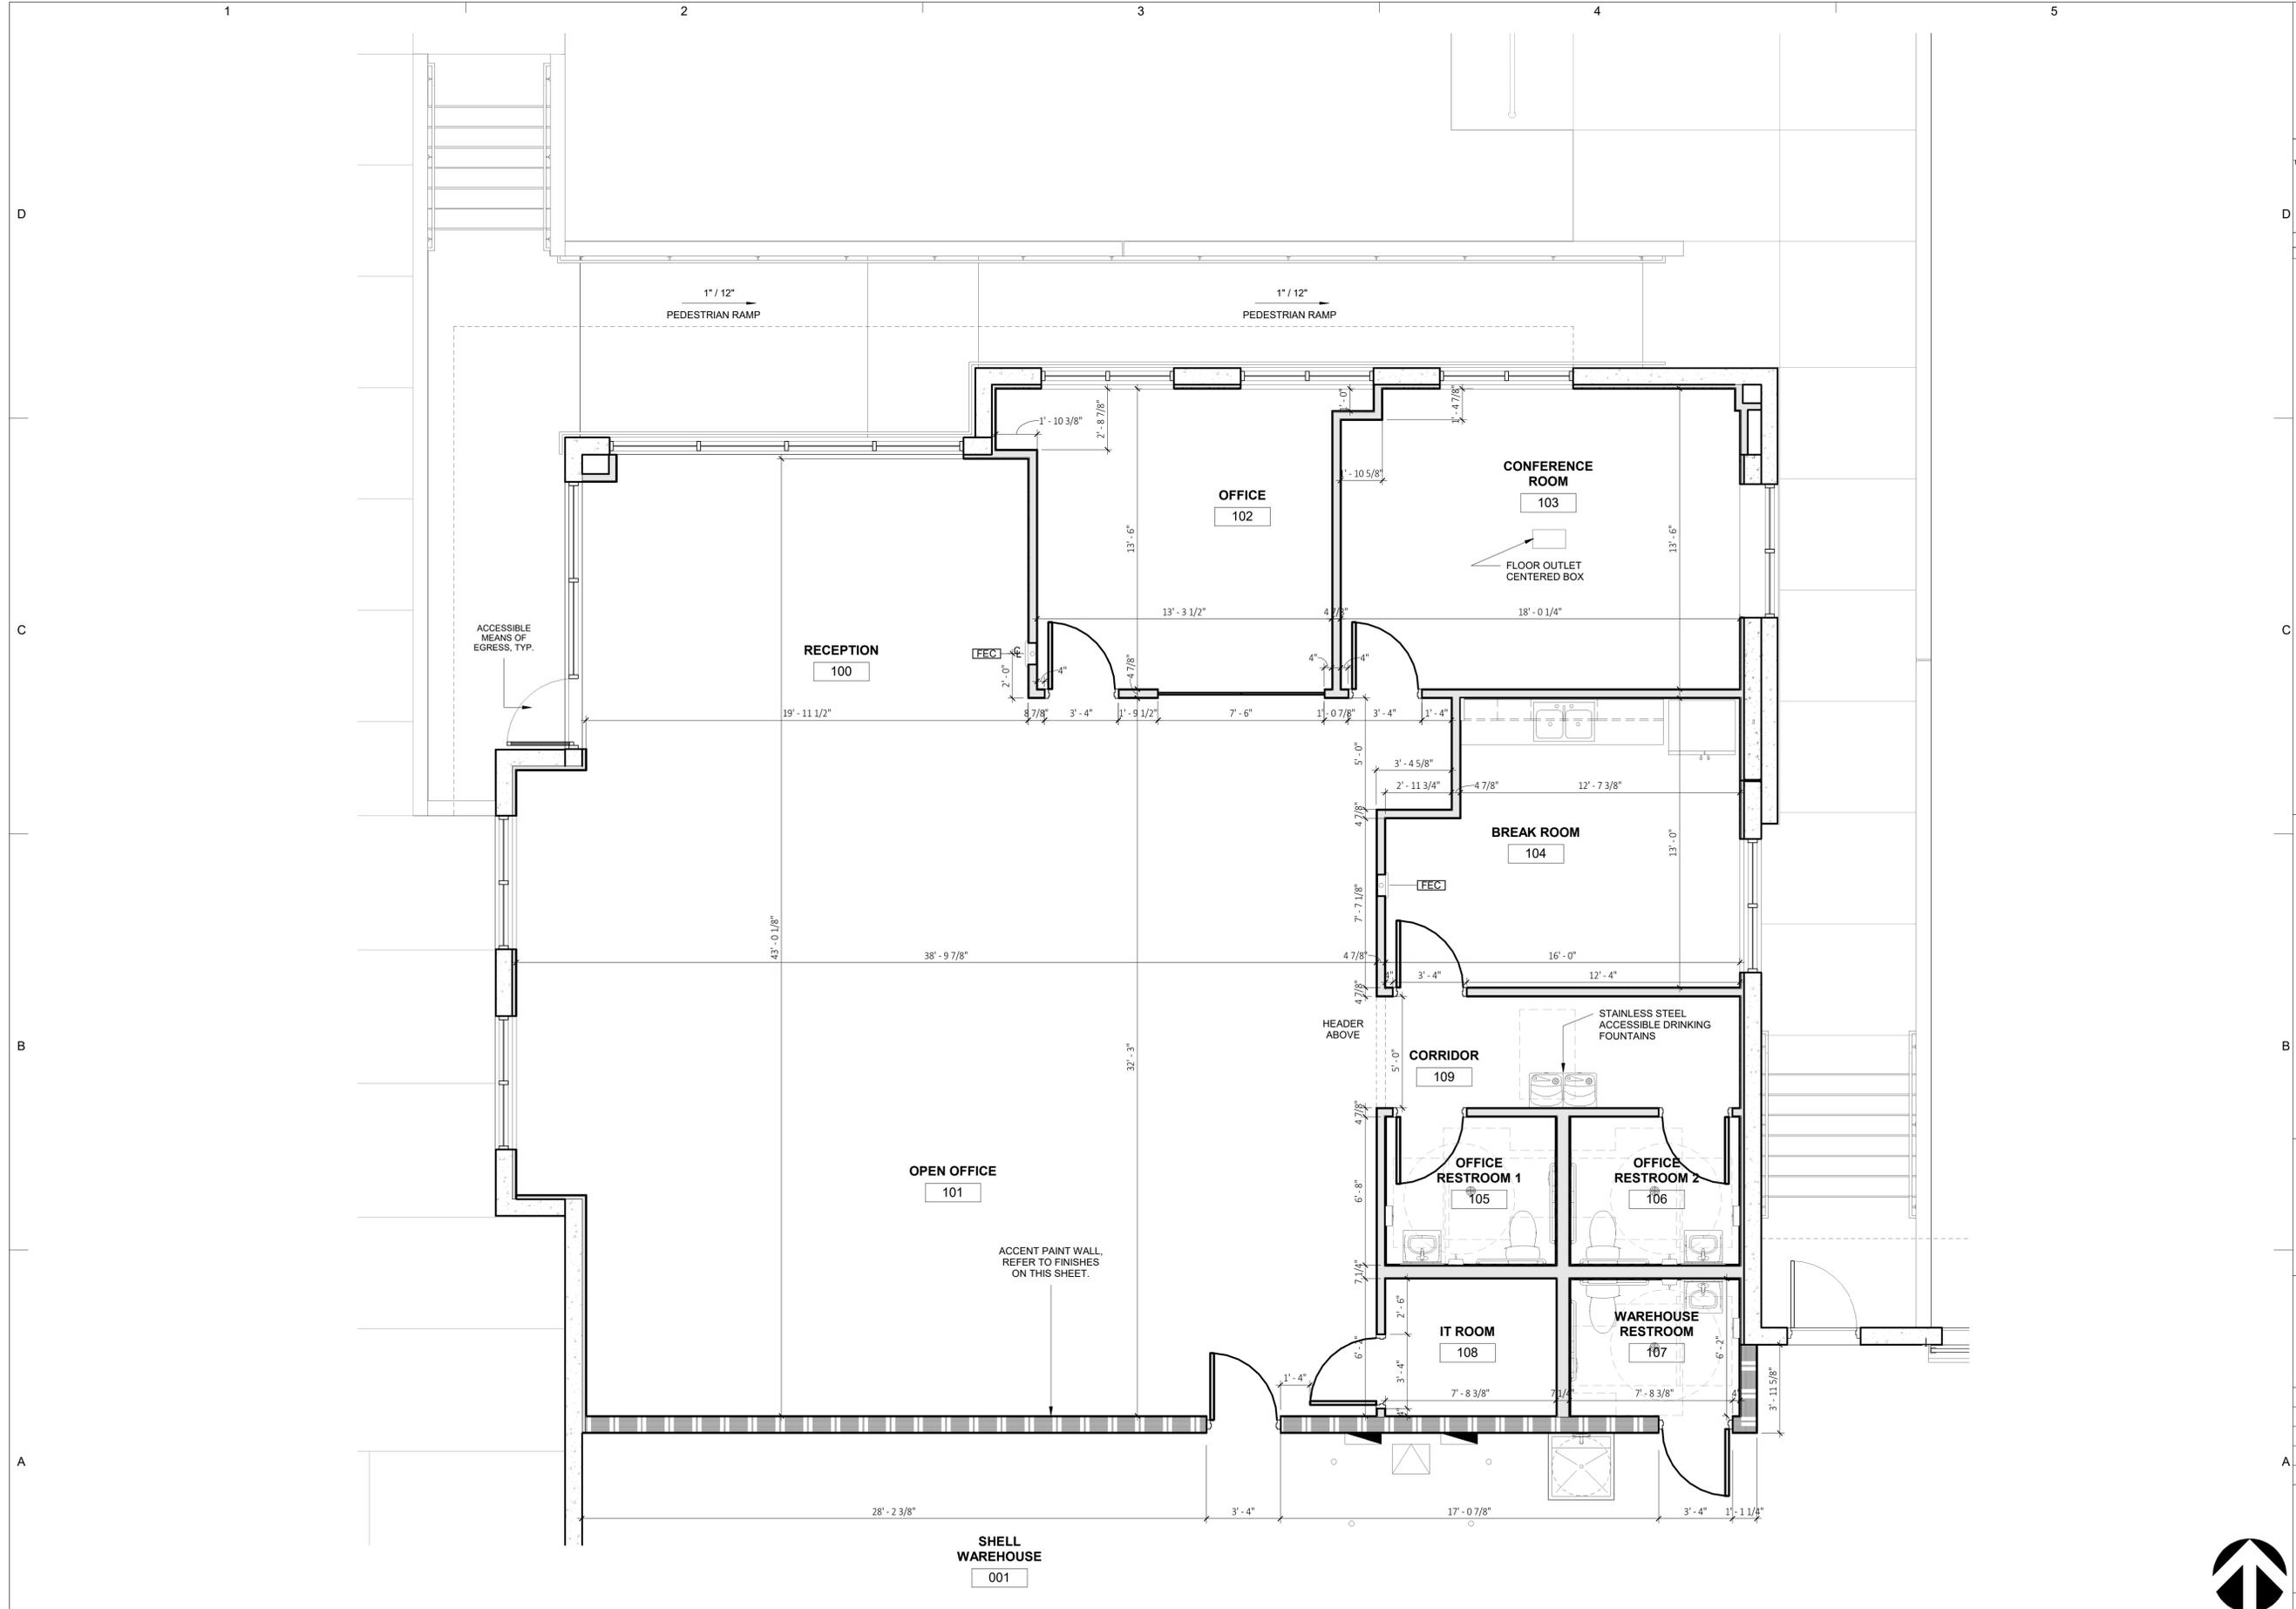

CLIENT  
**BUTTERS CONSTRUCTION**  
 POWER LOGISTICS  
 SHELL BUILDING  
 6820 Lyons Technology Circle #100,  
 Coconut Creek, Florida 33073

**COPYRIGHT:**  
 This drawing has been prepared solely for the intended use, thus any reproduction or distribution for any purpose other than authorized by Arcadis is forbidden. Written dimensions shall have precedence over scaled dimensions. Contractors shall verify and be responsible for all dimensions and conditions on the job, and Arcadis shall be informed of any variations from the dimensions and conditions shown on the drawing. Shop drawings shall be submitted to Arcadis for general conformance before proceeding with fabrication.  
 Arcadis Inc.

ISSUES		
NO.	ISSUANCE	DATE

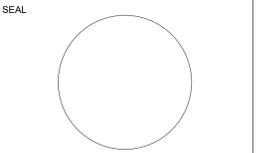

**ARCADIS**  
 7000 N FEDERAL HIGHWAY, 2nd FLOOR  
 BOCA RATON, FL 33487  
 Tel 561.393.6555  
 www.arcadis.com

PROJECT  
**POWER LOGISTICS SHELL BUILDING**  
 4995 NW 77TH AVE,  
 MIAMI-DADE, FLORIDA 33166


PROJECT NO: PROJECT # 143582  
 DRAWN BY: Author  
 CHK'D BY: Checker  
 SCALE:  
 DATE: 06/20/25

SHEET TITLE  
**SUITE 100 ENLARGED PLAN**



SHEET NUMBER  
**EX-5**  
 ISSUE

**1 SUITE 100 ENLARGED FLOOR PLAN**  
 EX-5 SCALE: NTS 1 2 3 4 5

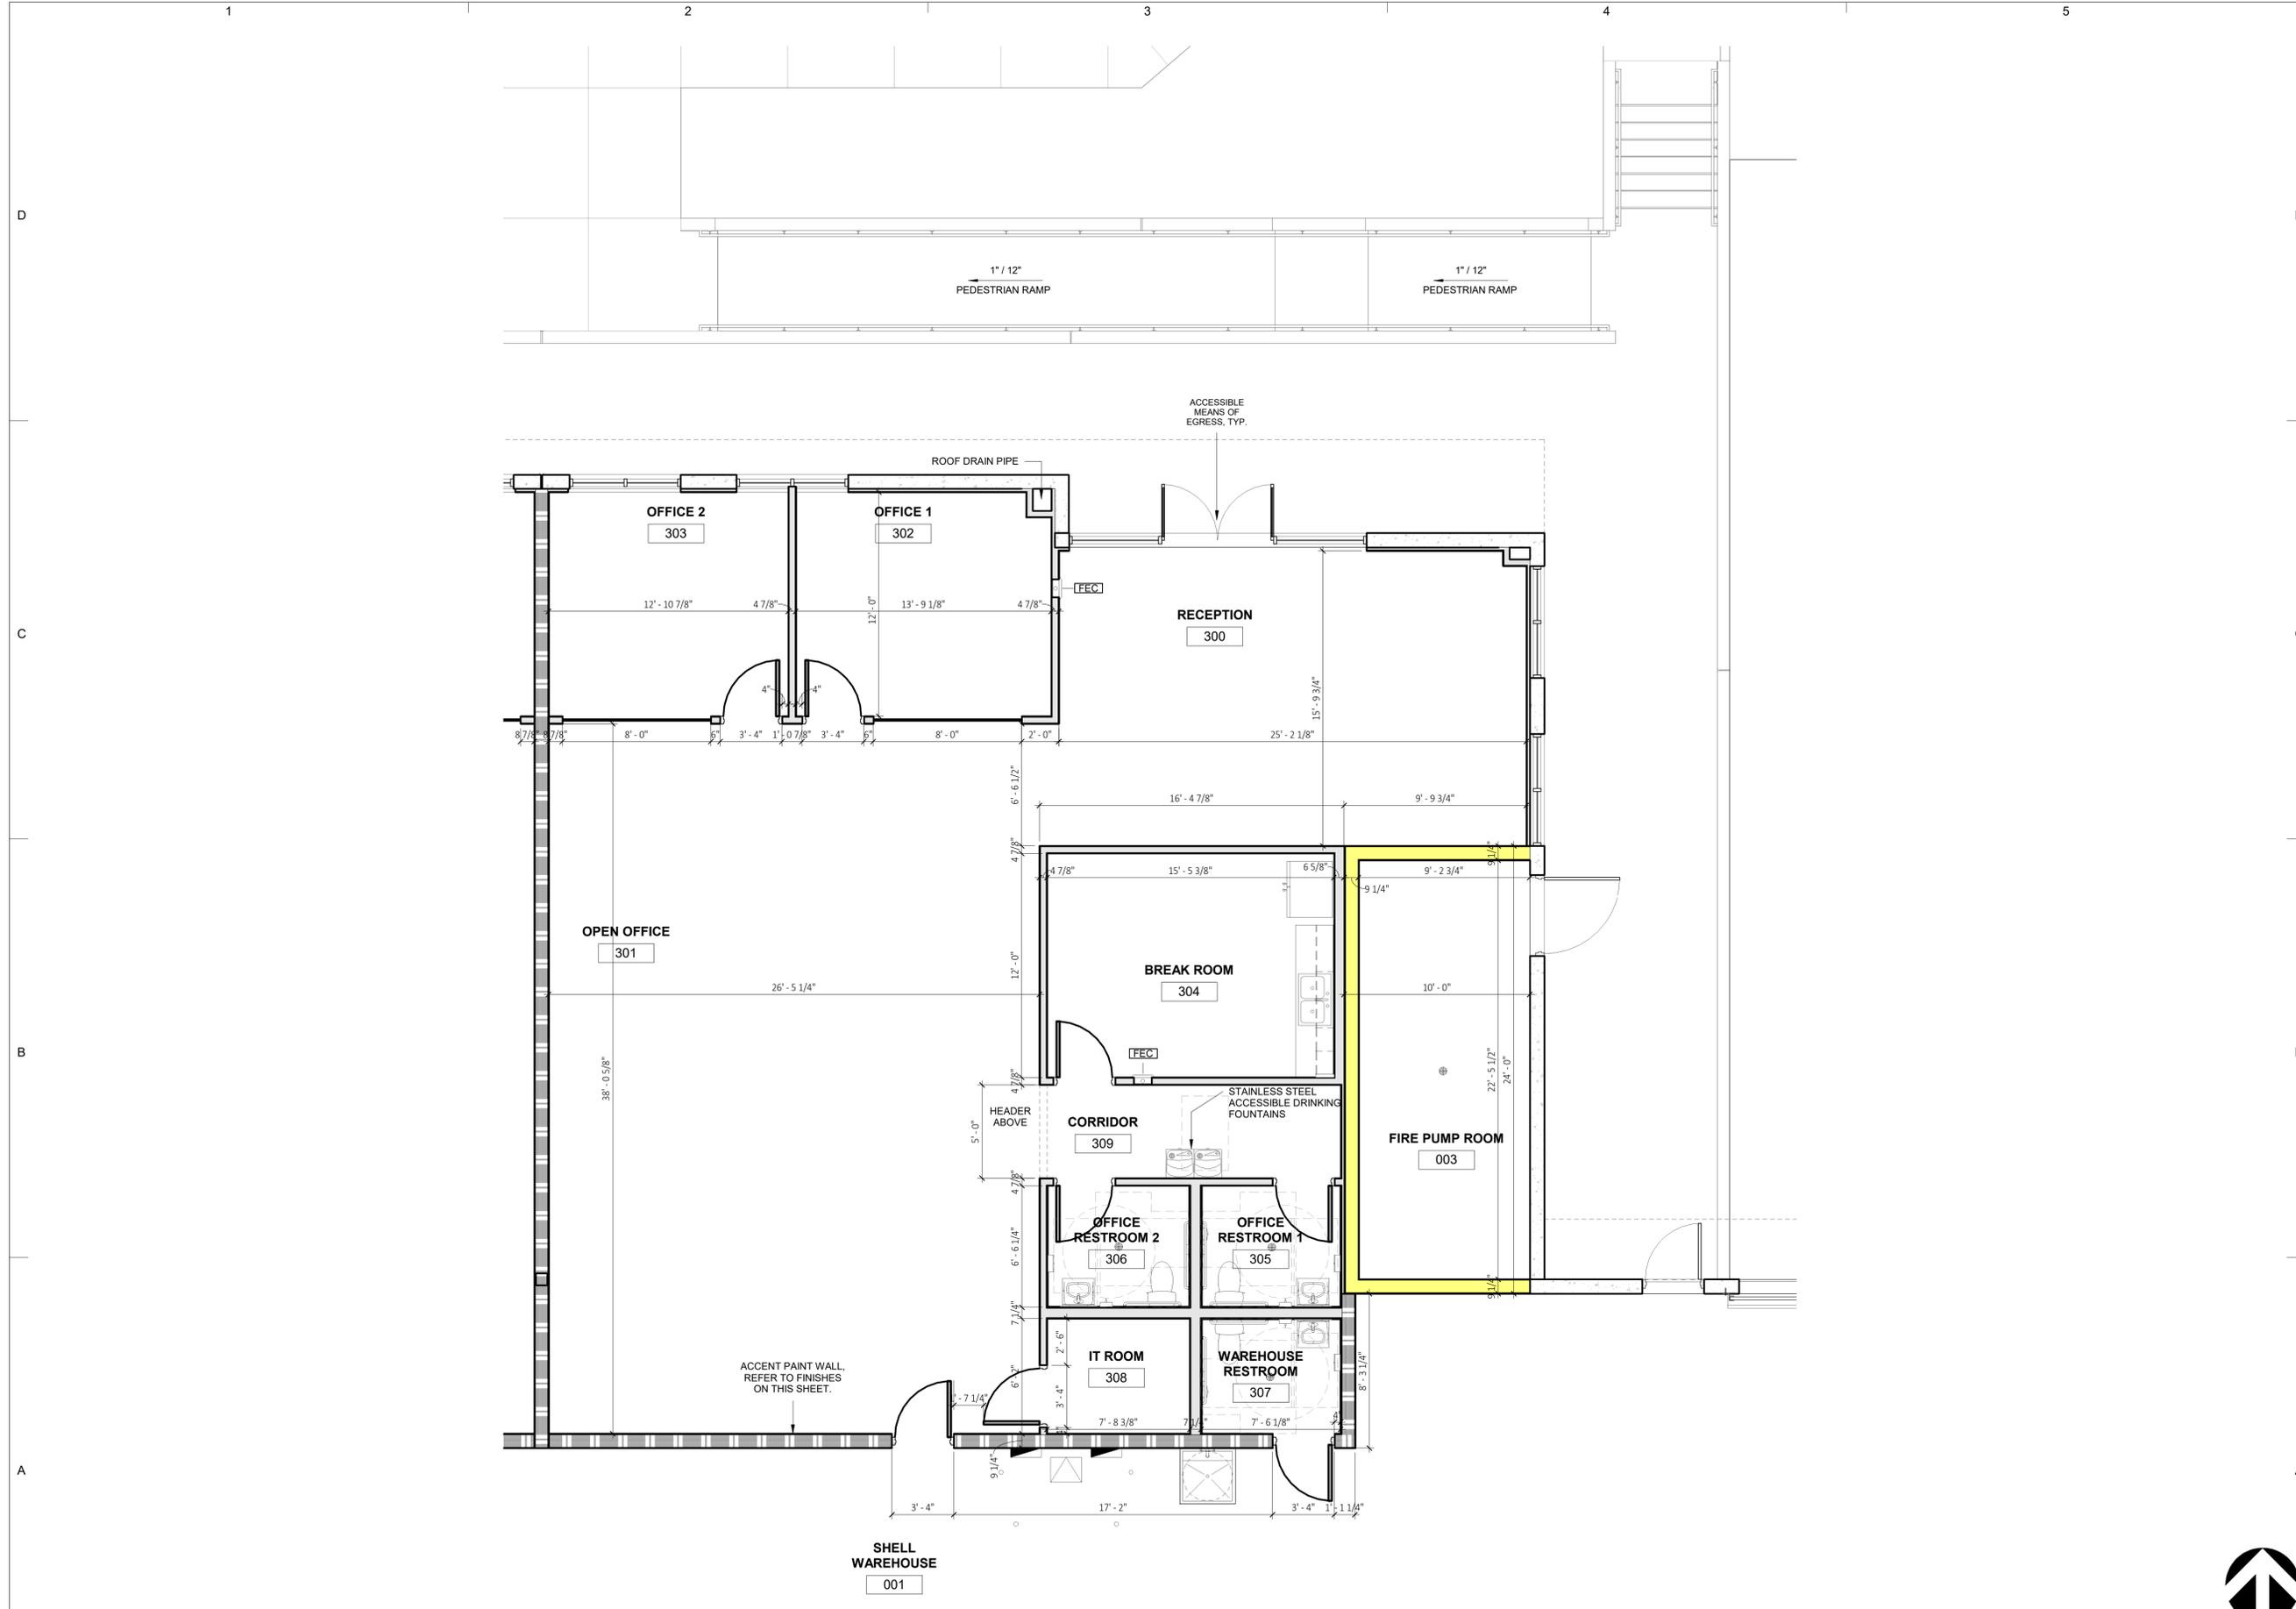


CLIENT  
**BUTTERS CONSTRUCTION**  
 POWER LOGISTICS  
 SHELL BUILDING  
 6820 Lyons Technology Circle #100,  
 Coconut Creek, Florida 33073

COPYRIGHT:  
 This drawing has been prepared solely for the intended use, this any reproduction or distribution for any purpose other than authorized by Arcadis is forbidden. Written dimensions shall have precedence over scaled dimensions. Contractors shall verify and be responsible for all dimensions and conditions on the job, and Arcadis shall be informed of any variations from the dimensions and conditions shown on the drawing. Shop drawings shall be submitted to Arcadis for general conformance before proceeding with fabrication.  
 Arcadis Inc.

ISSUES

NO.	ISSUANCE	DATE

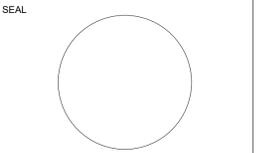

**ARCADIS**  
 7000 N FEDERAL HIGHWAY, 2nd FLOOR  
 BOCA RATON, FL 33487  
 Tel 561.393.6555  
 www.arcadis.com

PROJECT  
**POWER LOGISTICS SHELL BUILDING**  
 4995 NW 77TH AVE,  
 MIAMI-DADE, FLORIDA 33166


PROJECT NO: PROJECT # 143582  
 DRAWN BY: Author  
 CHKD' BY: Checker  
 SCALE:  
 DATE: 06/20/25

SHEET TITLE  
**SUITE 300 ENLARGED PLAN**




SHEET NUMBER  
**EX-6**  
 ISSUE

**1 SUITE 300 ENLARGED FLOOR PLAN**  
 EX-6 SCALE: NTS

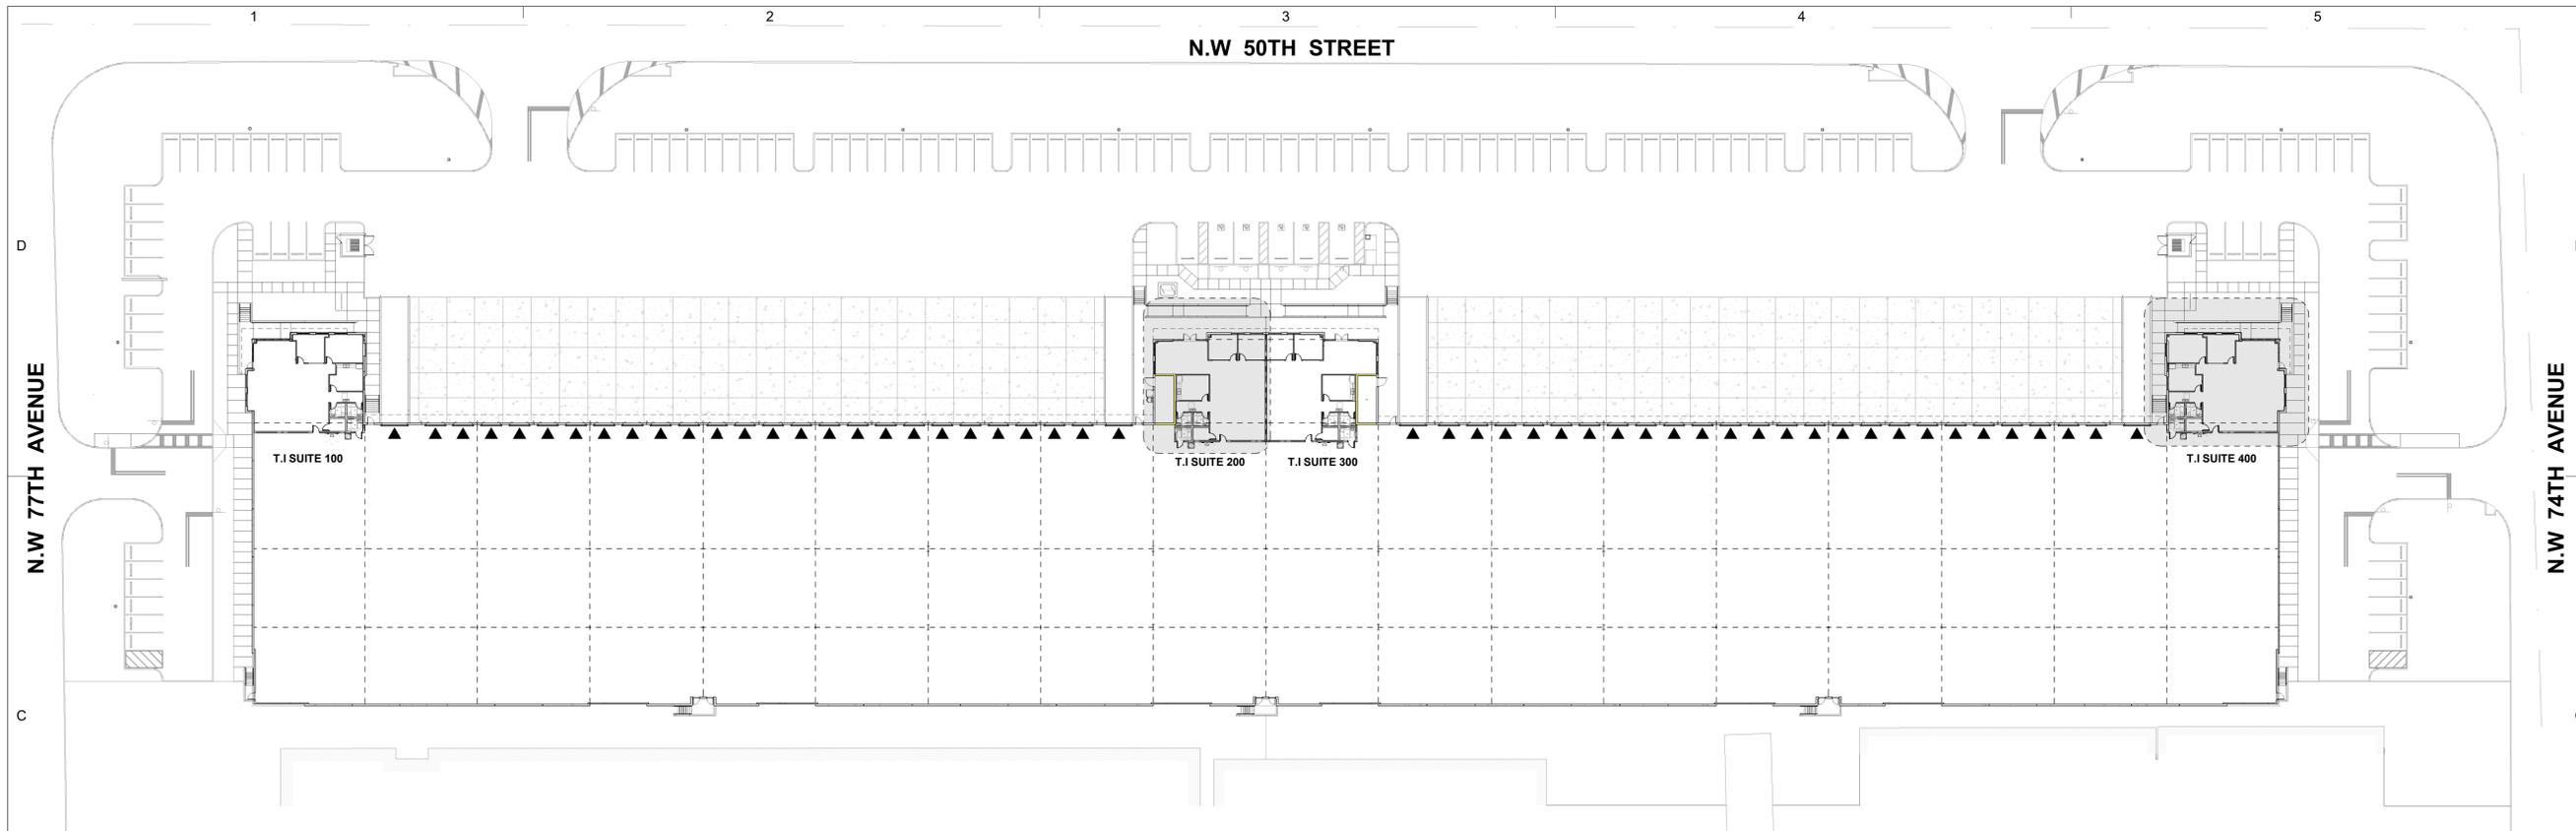


**1 TENANT SUITES KEY PLAN**

EX-7 SCALE: 1" = 40'-0"

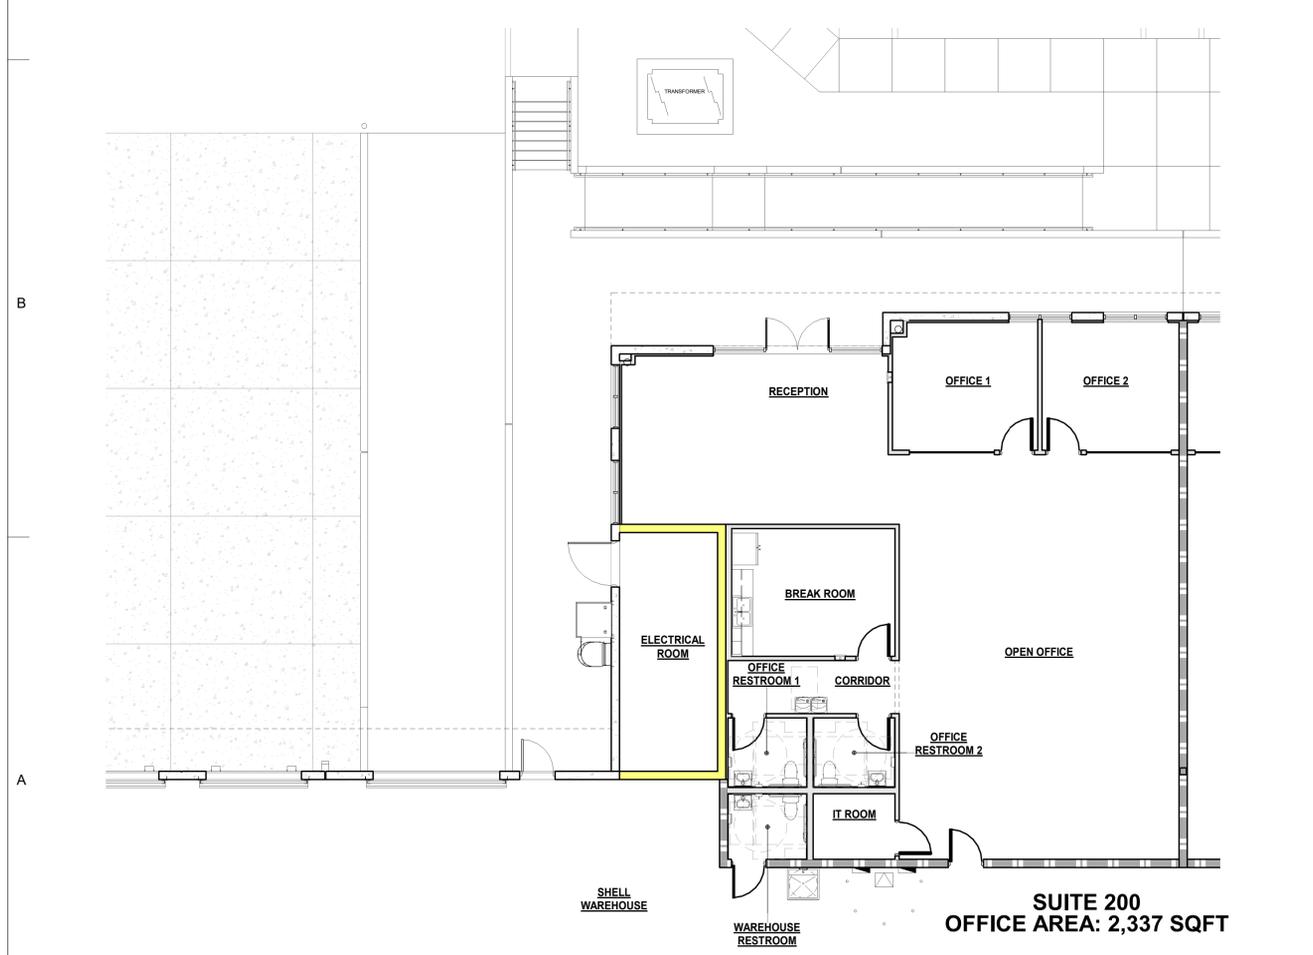

**2 SUITE 200 FLOOR PLAN**

EX-7 SCALE: 1/8" = 1'-0"

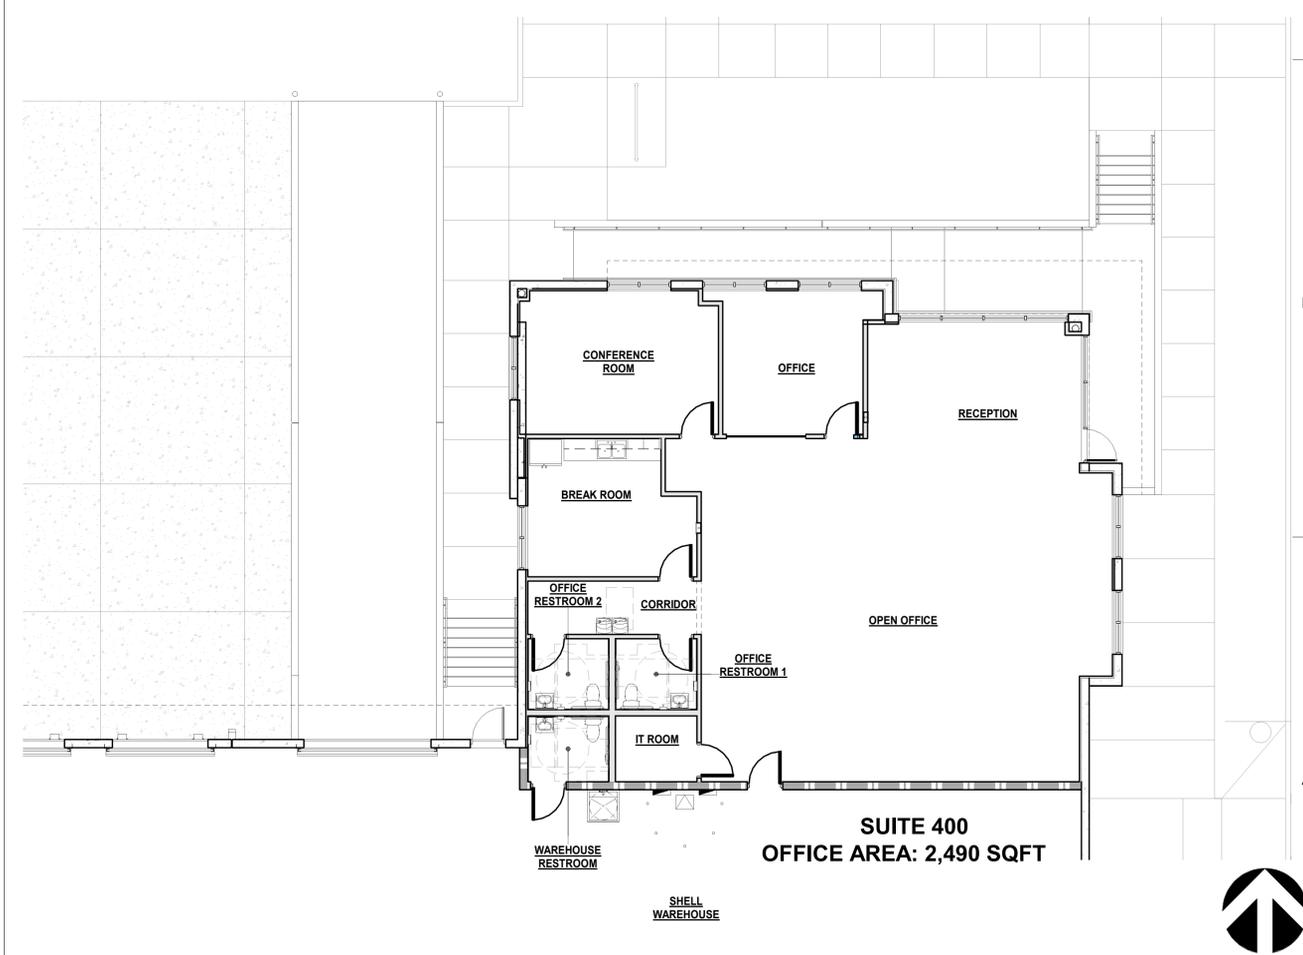


**3 SUITE 400 FLOOR PLAN**

EX-7 SCALE: 1/8" = 1'-0"

CLIENT  
**BUTTERS CONSTRUCTION**  
 POWER LOGISTICS  
 SHELL BUILDING  
 6820 Lyons Technology Circle #100,  
 Coconut Creek, Florida 33073

COPYRIGHT:  
 This drawing has been prepared solely for the intended use, this any reproduction or distribution for any purpose other than authorized by Arcadis is forbidden. Written dimensions shall have precedence over scaled dimensions. Contractors shall verify and be responsible for all dimensions and conditions on the job, and Arcadis shall be informed of any variations from the dimensions and conditions shown on the drawing. Shop drawings shall be submitted to Arcadis for general conformance before proceeding with fabrication.  
 Arcadis Inc.

ISSUES		
NO.	ISSUANCE	DATE

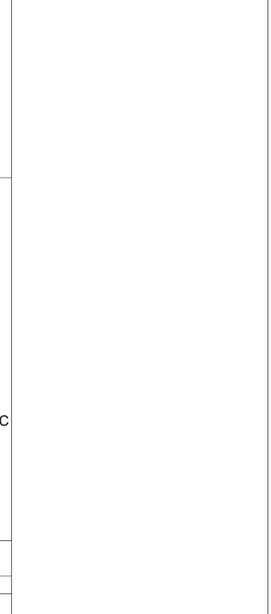

SEAL

**ARCADIS**  
 7000 N FEDERAL HIGHWAY, 2nd FLOOR  
 BOCA RATON, FL 33487  
 Tel 561.393.6555  
 www.arcadis.com


PROJECT  
**POWER LOGISTICS SHELL BUILDING**  
 4995 NW 77TH AVE,  
 MIAMI-DADE, FLORIDA 33166

PROJECT NO: PROJECT # 143582  
 DRAWN BY: Author  
 CHK'D BY: Checker  
 SCALE:  
 DATE: 06/24/25

SHEET TITLE  
**SUITE 200 & 400 LOCATION PLAN**



SHEET NUMBER  
**EX-7** ISSUE

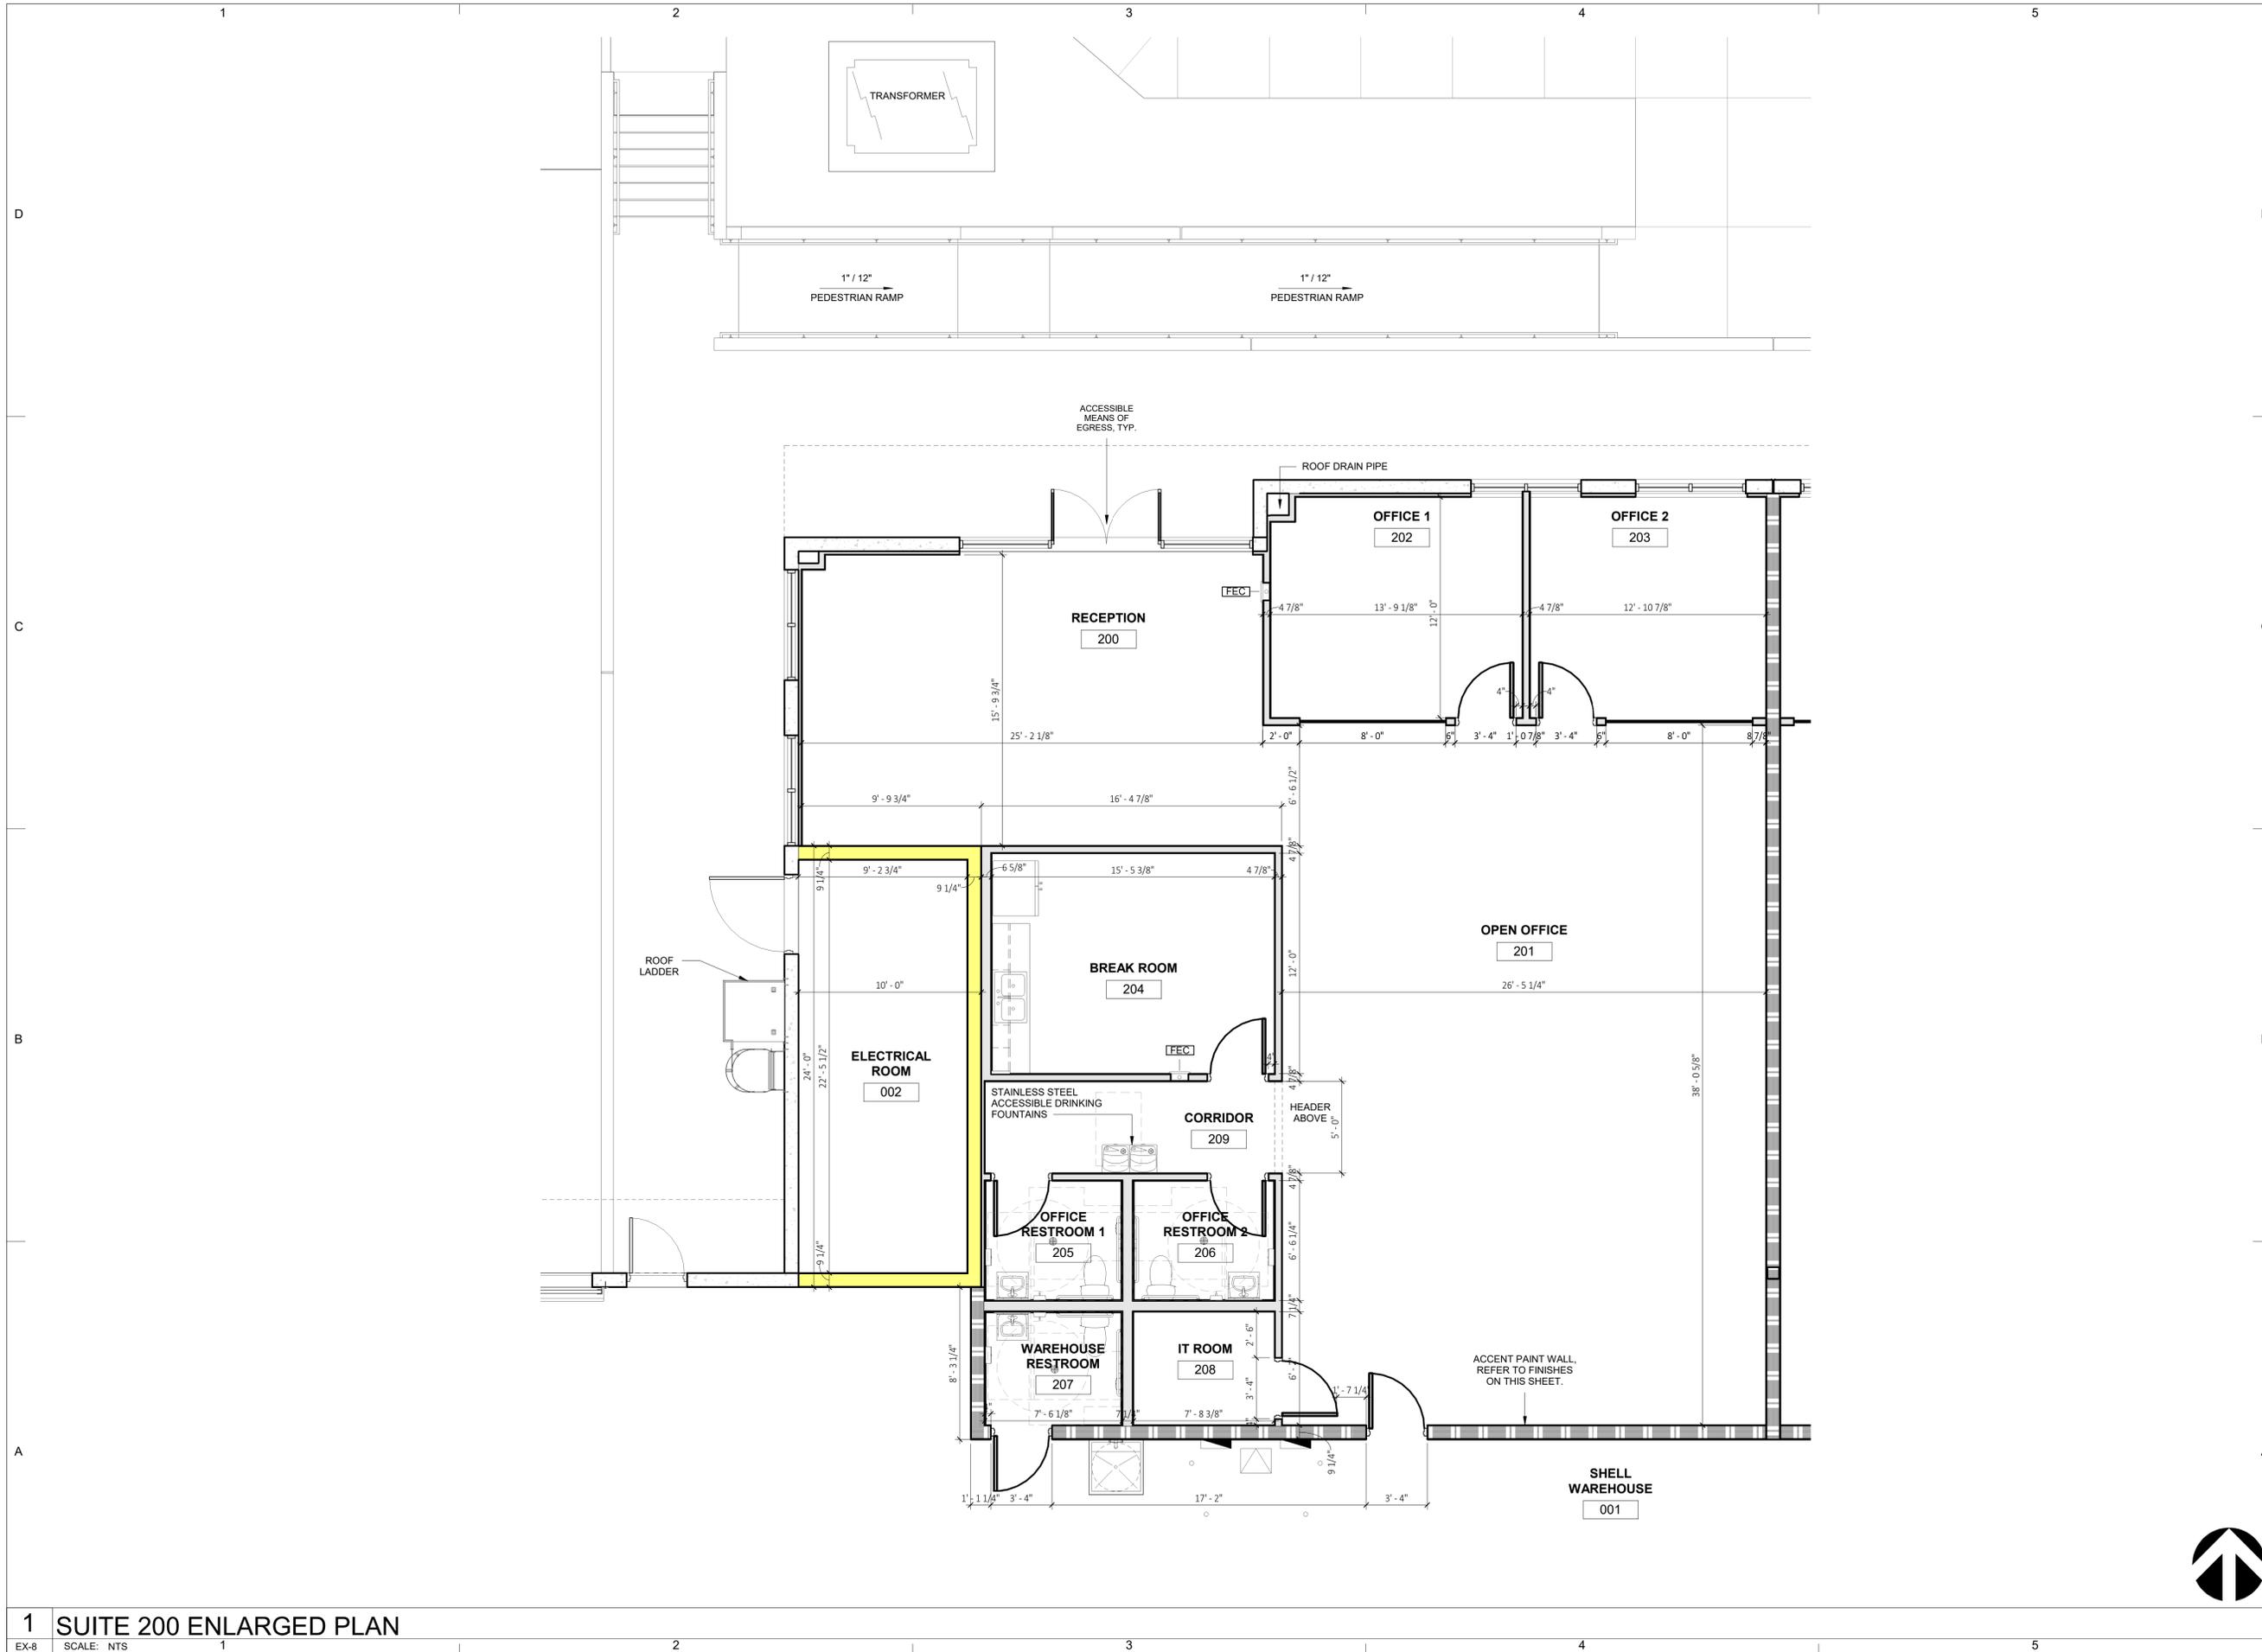

CLIENT  
**BUTTERS CONSTRUCTION**  
 POWER LOGISTICS  
 SHELL BUILDING  
 6820 Lyons Technology Circle #100,  
 Coconut Creek, Florida 33073

**COPYRIGHT:**  
 This drawing has been prepared solely for the intended use, this any reproduction or distribution for any purpose other than authorized by Arcadis is forbidden. Written dimensions shall have precedence over scaled dimensions. Contractors shall verify and be responsible for all dimensions and conditions on the job, and Arcadis shall be informed of any variations from the dimensions and conditions shown on the drawing. Shop drawings shall be submitted to Arcadis for general conformance before proceeding with fabrication.  
 Arcadis Inc.

ISSUES		
NO.	ISSUANCE	DATE

SEAL

**ARCADIS**  
 7000 N FEDERAL HIGHWAY, 2nd FLOOR  
 BOCA RATON, FL 33487  
 Tel 561.393.6555  
 www.arcadis.com

PROJECT  
**POWER LOGISTICS SHELL BUILDING**  
 4995 NW 77TH AVE,  
 MIAMI-DADE, FLORIDA 33166

PROJECT NO: PROJECT # 143582  
 DRAWN BY: Author  
 CHK'D BY: Checker  
 SCALE:  
 DATE: 06/20/25

SHEET TITLE  
**SUITE 200 ENLARGED PLAN**

SHEET NUMBER  
**EX-8**  
 ISSUE



**1 SUITE 200 ENLARGED PLAN**  
 EX-8 SCALE: NTS



CLIENT  
**BUTTERS CONSTRUCTION**  
 POWER LOGISTICS  
 SHELL BUILDING  
 6820 Lyons Technology Circle #100,  
 Coconut Creek, Florida 33073

COPYRIGHT:  
 This drawing has been prepared solely for the intended use, this any reproduction or distribution for any purpose other than authorized by Arcadis is forbidden. Written dimensions shall have precedence over scaled dimensions. Contractors shall verify and be responsible for all dimensions and conditions on the job, and Arcadis shall be informed of any variations from the dimensions and conditions shown on the drawing. Shop drawings shall be submitted to Arcadis for general conformance before proceeding with fabrication.  
 Arcadis Inc.

ISSUES

NO.	ISSUANCE	DATE



PROJECT  
**POWER LOGISTICS  
 SHELL BUILDING**  
 4995 NW 77TH AVE,  
 MIAMI-DADE, FLORIDA 33166

**ARCADIS**  
 7000 N FEDERAL HIGHWAY, 2nd FLOOR  
 BOCA RATON, FL 33487  
 Tel 561.393.6555  
 www.arcadis.com

PROJECT NO: PROJECT # 143582  
 DRAWN BY: Author  
 CHK'D BY: Checker

SCALE:  
 DATE: 06/20/25

SHEET TITLE  
**SUITE 400  
 ENLARGED PLAN**



SHEET NUMBER  
**EX-9**  
 ISSUE

**1 SUITE 400 ENLARGED PLAN**  
 EX-9 SCALE: NTS

SHELL  
 WAREHOUSE  
 001