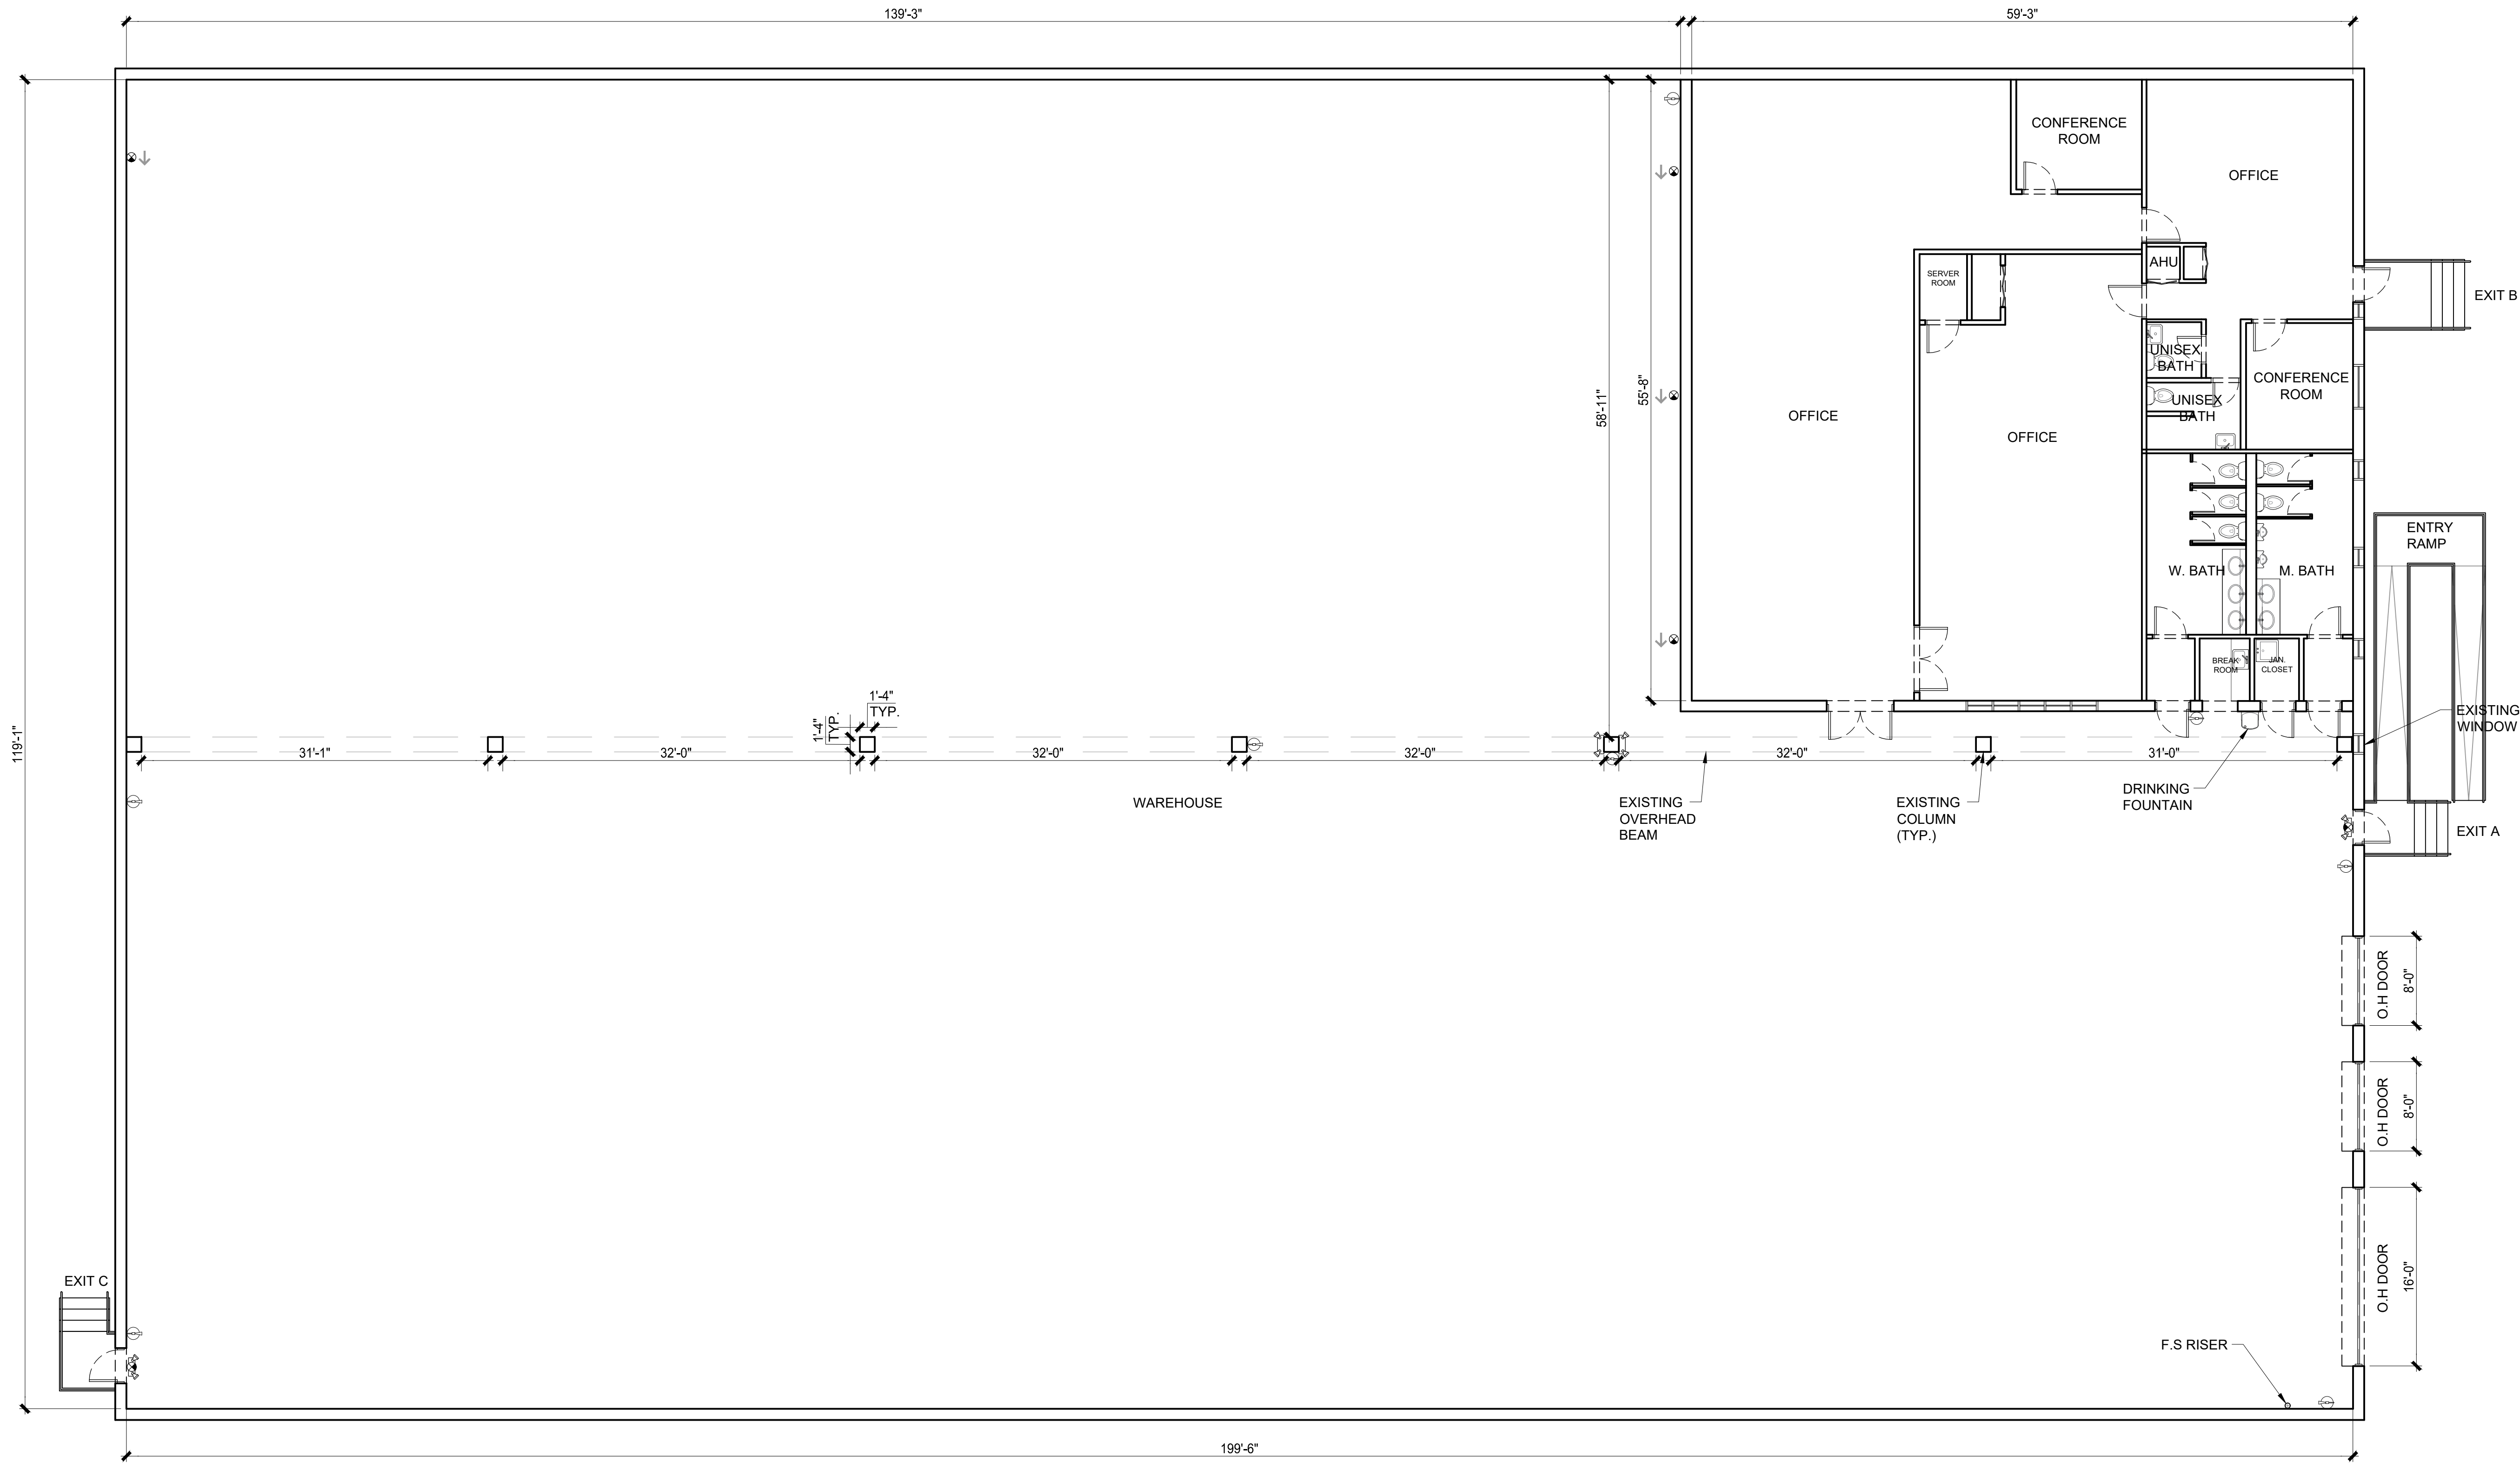


1 SITE PLAN
SCALE: 1/8" = 1'-0"

BUILDING SQ. FT = 24,390 SQ. FT

Proj. Mgr.
SV
Job. Capt.
RB
Drawn by
SV
Rev'd by
RB

STATE OF FLORIDA
RONALD BARR, A.I.A.
AR 0016160

THIS DOCUMENT IS PROPERTY OF RON BARR ARCHITECT AND NO PART HEREIN SHALL BE USED EXCEPT FOR THE SPECIFIC PROJECT AND WITHOUT THE WRITTEN CONSENT OF RON BARR ARCHITECT.

THIS DOCUMENT WAS PREPARED BY RON BARR ARCHITECT ACCORDING TO THE TERMS OF THE GENERAL CONDITIONS OF CONTRACT. THE ARCHITECT'S RESPONSIBILITY IS TO PROVIDE DIRECTION OR INSTRUCTION TO ANY CONTRACTOR WITHIN THE SCOPE OF THE CONTRACT. THE ARCHITECT DOES NOT INTEND TO EXPRESS ANY OPINION, DIRECTION OR INSTRUCTION TO ANY CONTRACTOR IN THE MANNER IN WHICH THE CONSTRUCTION WORK IS TO BE ACCOMPLISHED.

© COPYRIGHT 2024
BARR ARCHITECTURE, INC.

Revisions
1

STONELAKE

5251 NW 103 AVE

SUNRISE, FL 33351

BARR ARCHITECTURE, INC.

The Design-Build Team
architects • general contractors

AA# 26003152
5011 South State Road 7, Suite #107, Davie, Florida 33314

p. 954 418 BARR f. 954 212 2962

architecture • construction management • planning • interiors

Sheet Title

EXISTING PLAN

Scale:

NOTED

Date

02/19/2024

Project No.

24-019

Sheet No.

A-1.0