


FLOOR PLAN
1/8"=1'-0"
N

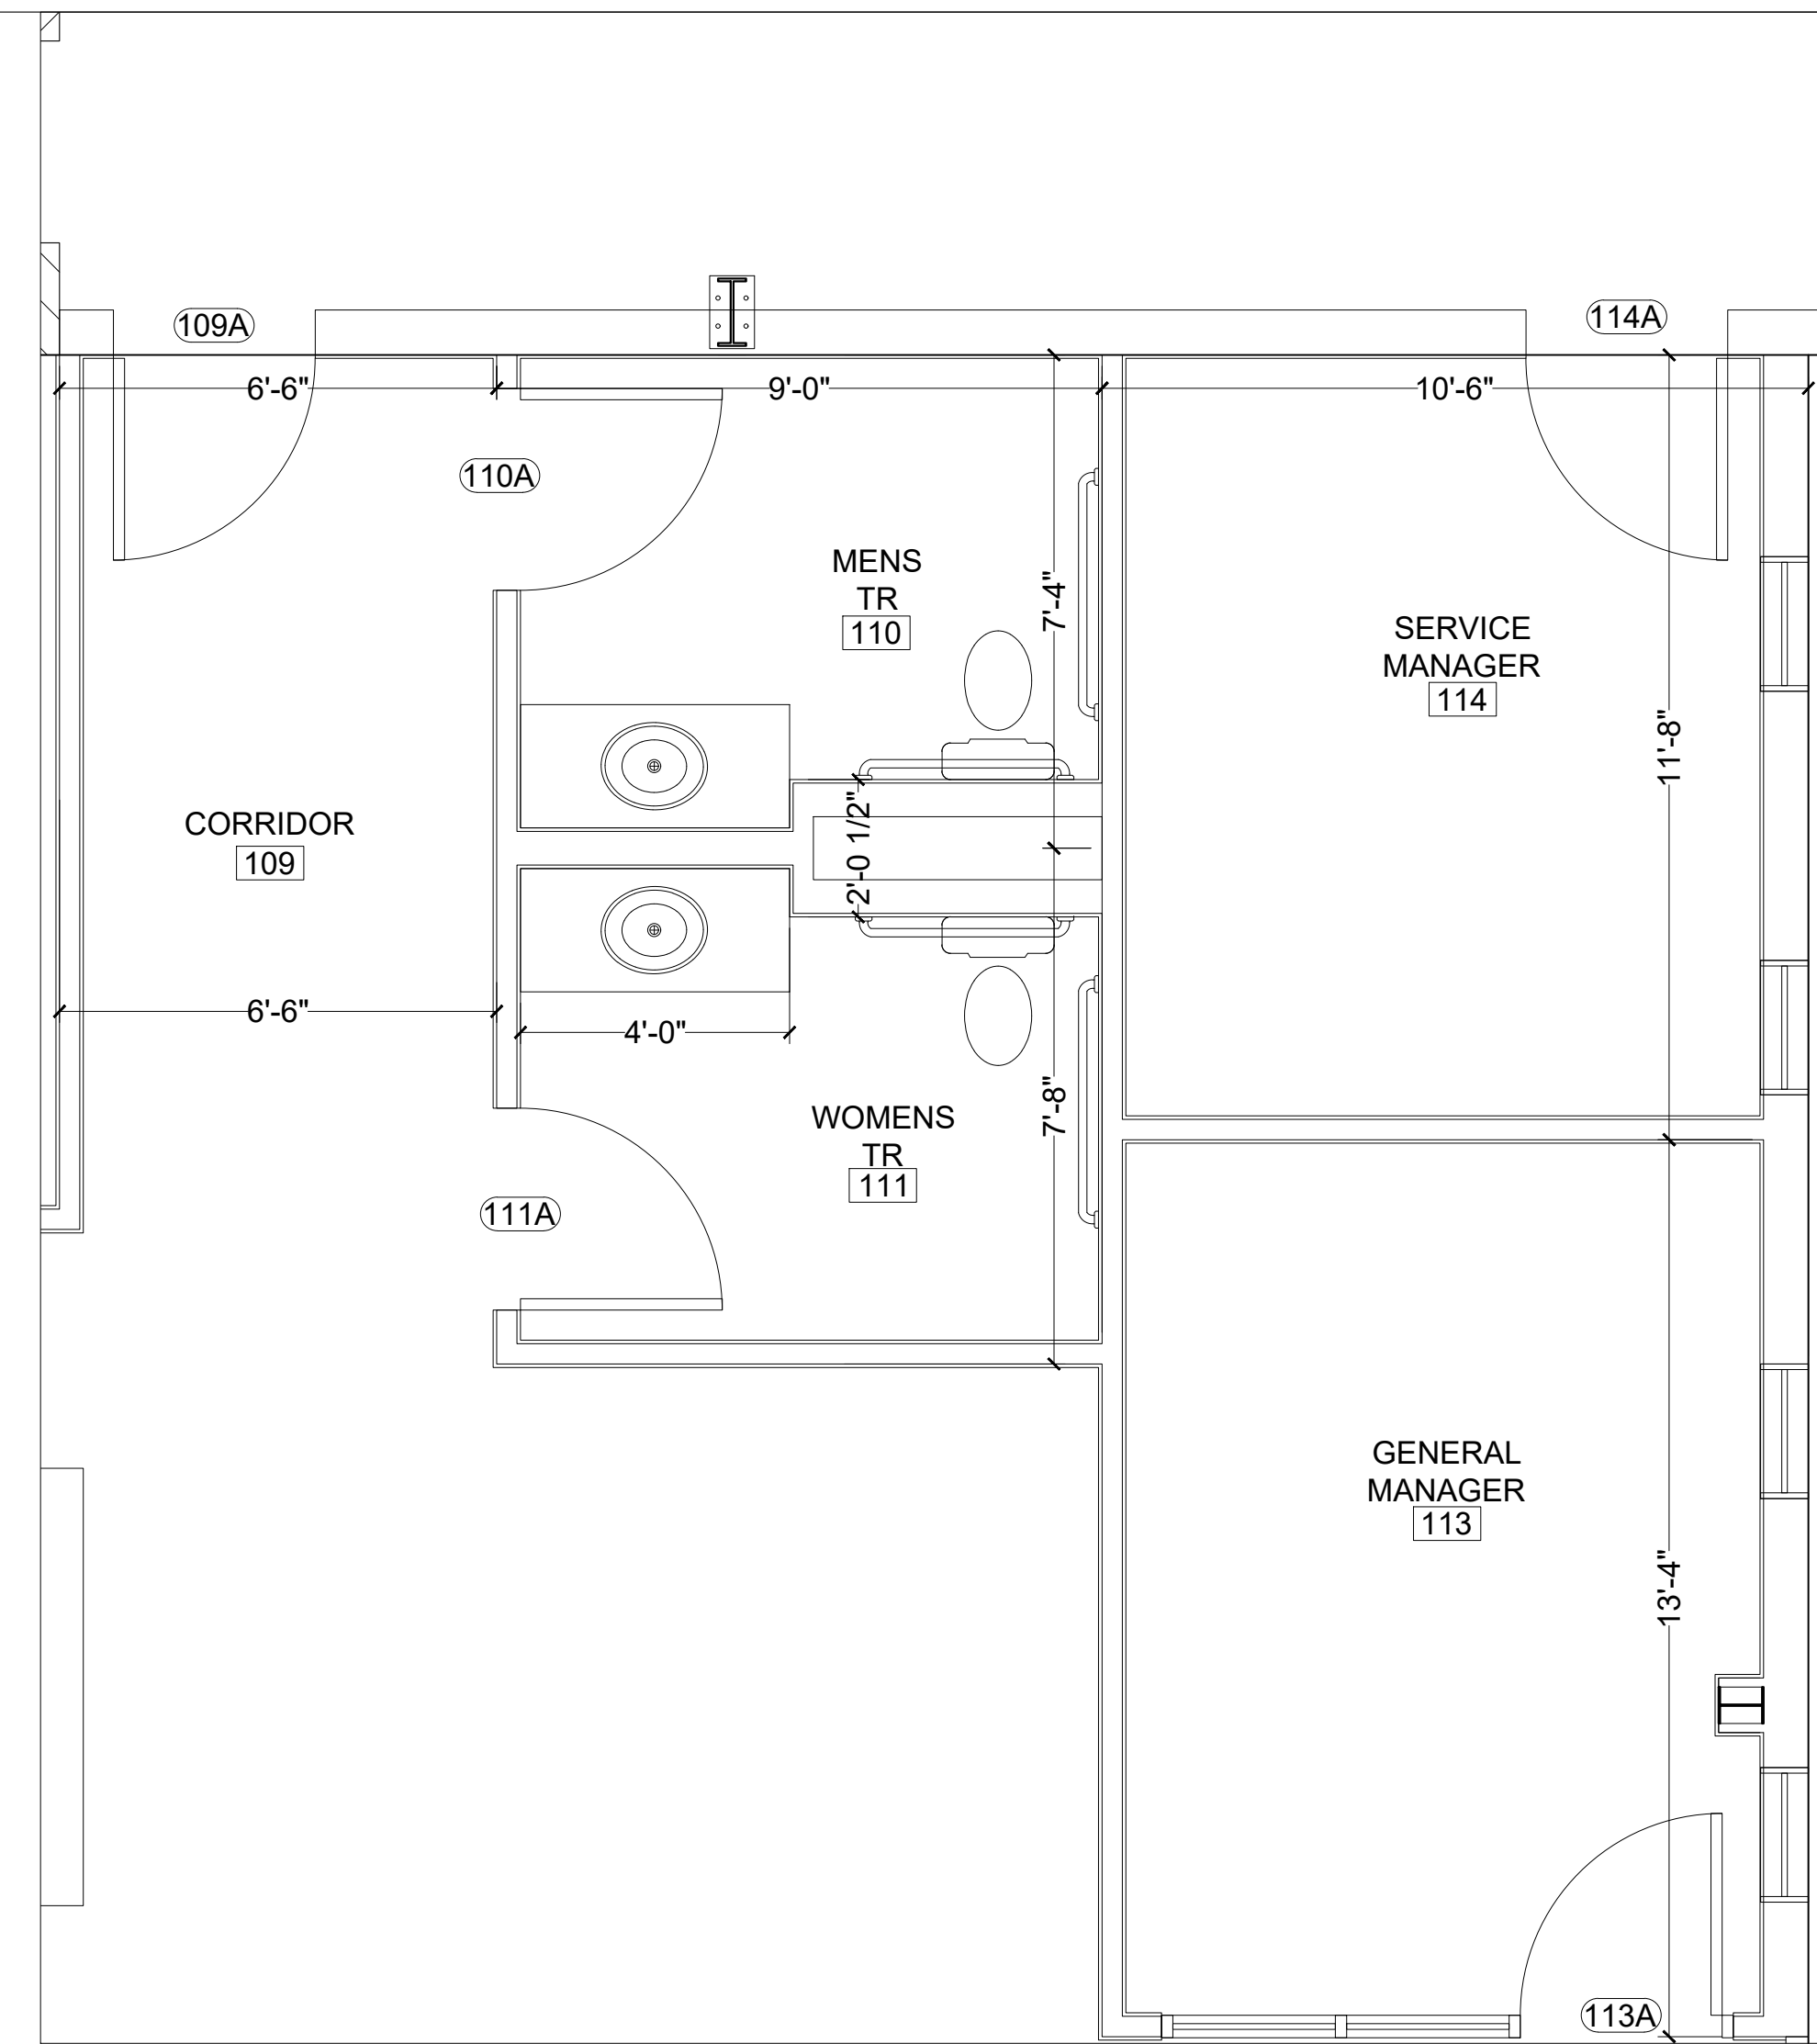

ENLARGED FLOOR PLAN
3/8"=1'-0"

REV	DESCRIPTION	DATE

THIS DOCUMENT CONTAINS CONFIDENTIAL AND PROPRIETARY INFORMATION THAT CANNOT BE REPRODUCED OR DIVULGED, IN WHOLE OR IN PART, WITHOUT WRITTEN AUTHORIZATION FROM CFBSI

FLOOR PLAN
PROJECT NAME BUILDING REMODEL
CLIENT NAME MARKQUART MEMONOMIE

PROJECT:-
DATE: 4/28/2021
DRAWN BY: MDM
REVIEWED BY:
REVISION:-
A100