




FRONT ELEVATION

 


ELEVATION C

 

ELEVATION B

 

ELEVATION A

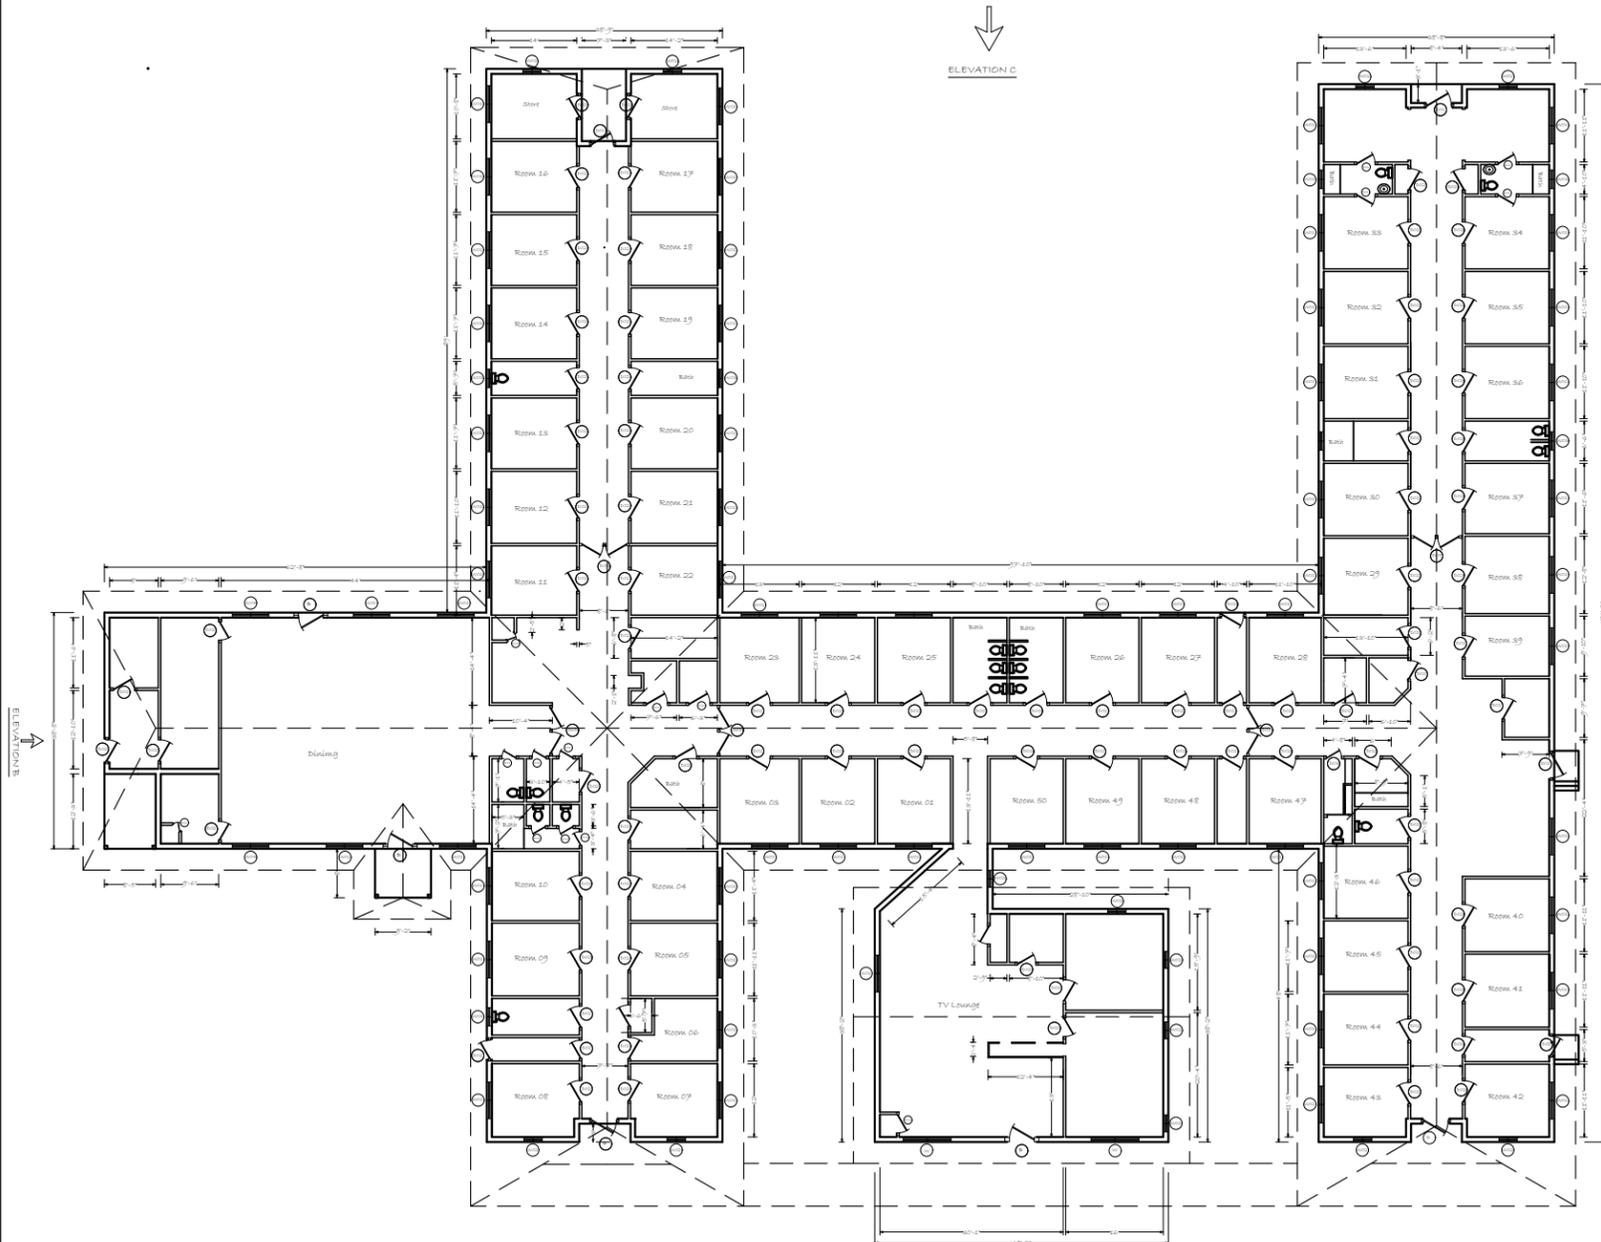

Floor Plan

Building Area 21701 sq.ft

Window Schedule		
w	Aluminum Framed Glazed Window	7'9" x 6'3"
w1	Aluminum Framed Glazed Window	6'0" x 4'3"
w2	Aluminum Framed Glazed Window	3'0" x 4'3"
w3	Aluminum Framed Glazed Window	3'0" x 3'0"

Door Schedule		
D	Aluminum Framed Glazed Door	4'0" x 6'9"
D1	Aluminum Framed Glazed Door	3'9" x 6'9"
D2	Wood Flush Door	3'0" x 6'8"
D3	Wood Flush Door	2'8" x 6'8"
D4	Wood Flush Door	3'3" x 6'8"
D5	Double Sash Wood Flush Door	2 / 3'6" x 6'8"
D6	Wood Flush Door	2'6" x 6'8"

Note: The drawing was created based on the measurements taken on site.

Floor Plan

Scale : 1" : 30'

Address: 1601 Kennedy Street,  
Bonham TX 75418



Drawn by : Blue Eagle Solutions  
4694327496