
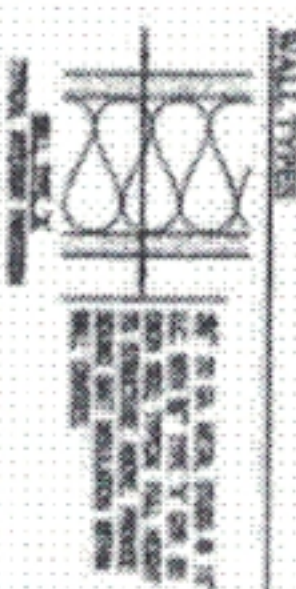


FLOOR PLAN

NOTE TO CONTRACTORS AND THEIR SUBCONTRACTORS:
 THE CONTRACTOR IS RESPONSIBLE FOR OBTAINING ALL NECESSARY PERMITS, LICENSES, AND APPROVALS FROM THE CITY OF DEBUILT, MISSOURI, AND THE MISSOURI DEPARTMENT OF REVENUE, BEFORE BEGINNING ANY WORK. THE CONTRACTOR SHALL BE RESPONSIBLE FOR OBTAINING ALL NECESSARY PERMITS, LICENSES, AND APPROVALS FROM THE CITY OF DEBUILT, MISSOURI, AND THE MISSOURI DEPARTMENT OF REVENUE, BEFORE BEGINNING ANY WORK. THE CONTRACTOR SHALL BE RESPONSIBLE FOR OBTAINING ALL NECESSARY PERMITS, LICENSES, AND APPROVALS FROM THE CITY OF DEBUILT, MISSOURI, AND THE MISSOURI DEPARTMENT OF REVENUE, BEFORE BEGINNING ANY WORK.

1. LOCATION OF ALL EXISTING AND PROPOSED WORK SHALL BE SHOWN ON THE FLOOR PLAN.
2. ALL EXISTING WORK SHALL BE SHOWN ON THE FLOOR PLAN.
3. ALL PROPOSED WORK SHALL BE SHOWN ON THE FLOOR PLAN.
4. ALL EXISTING WORK SHALL BE SHOWN ON THE FLOOR PLAN.
5. ALL PROPOSED WORK SHALL BE SHOWN ON THE FLOOR PLAN.
100. ALL EXISTING WORK SHALL BE SHOWN ON THE FLOOR PLAN.

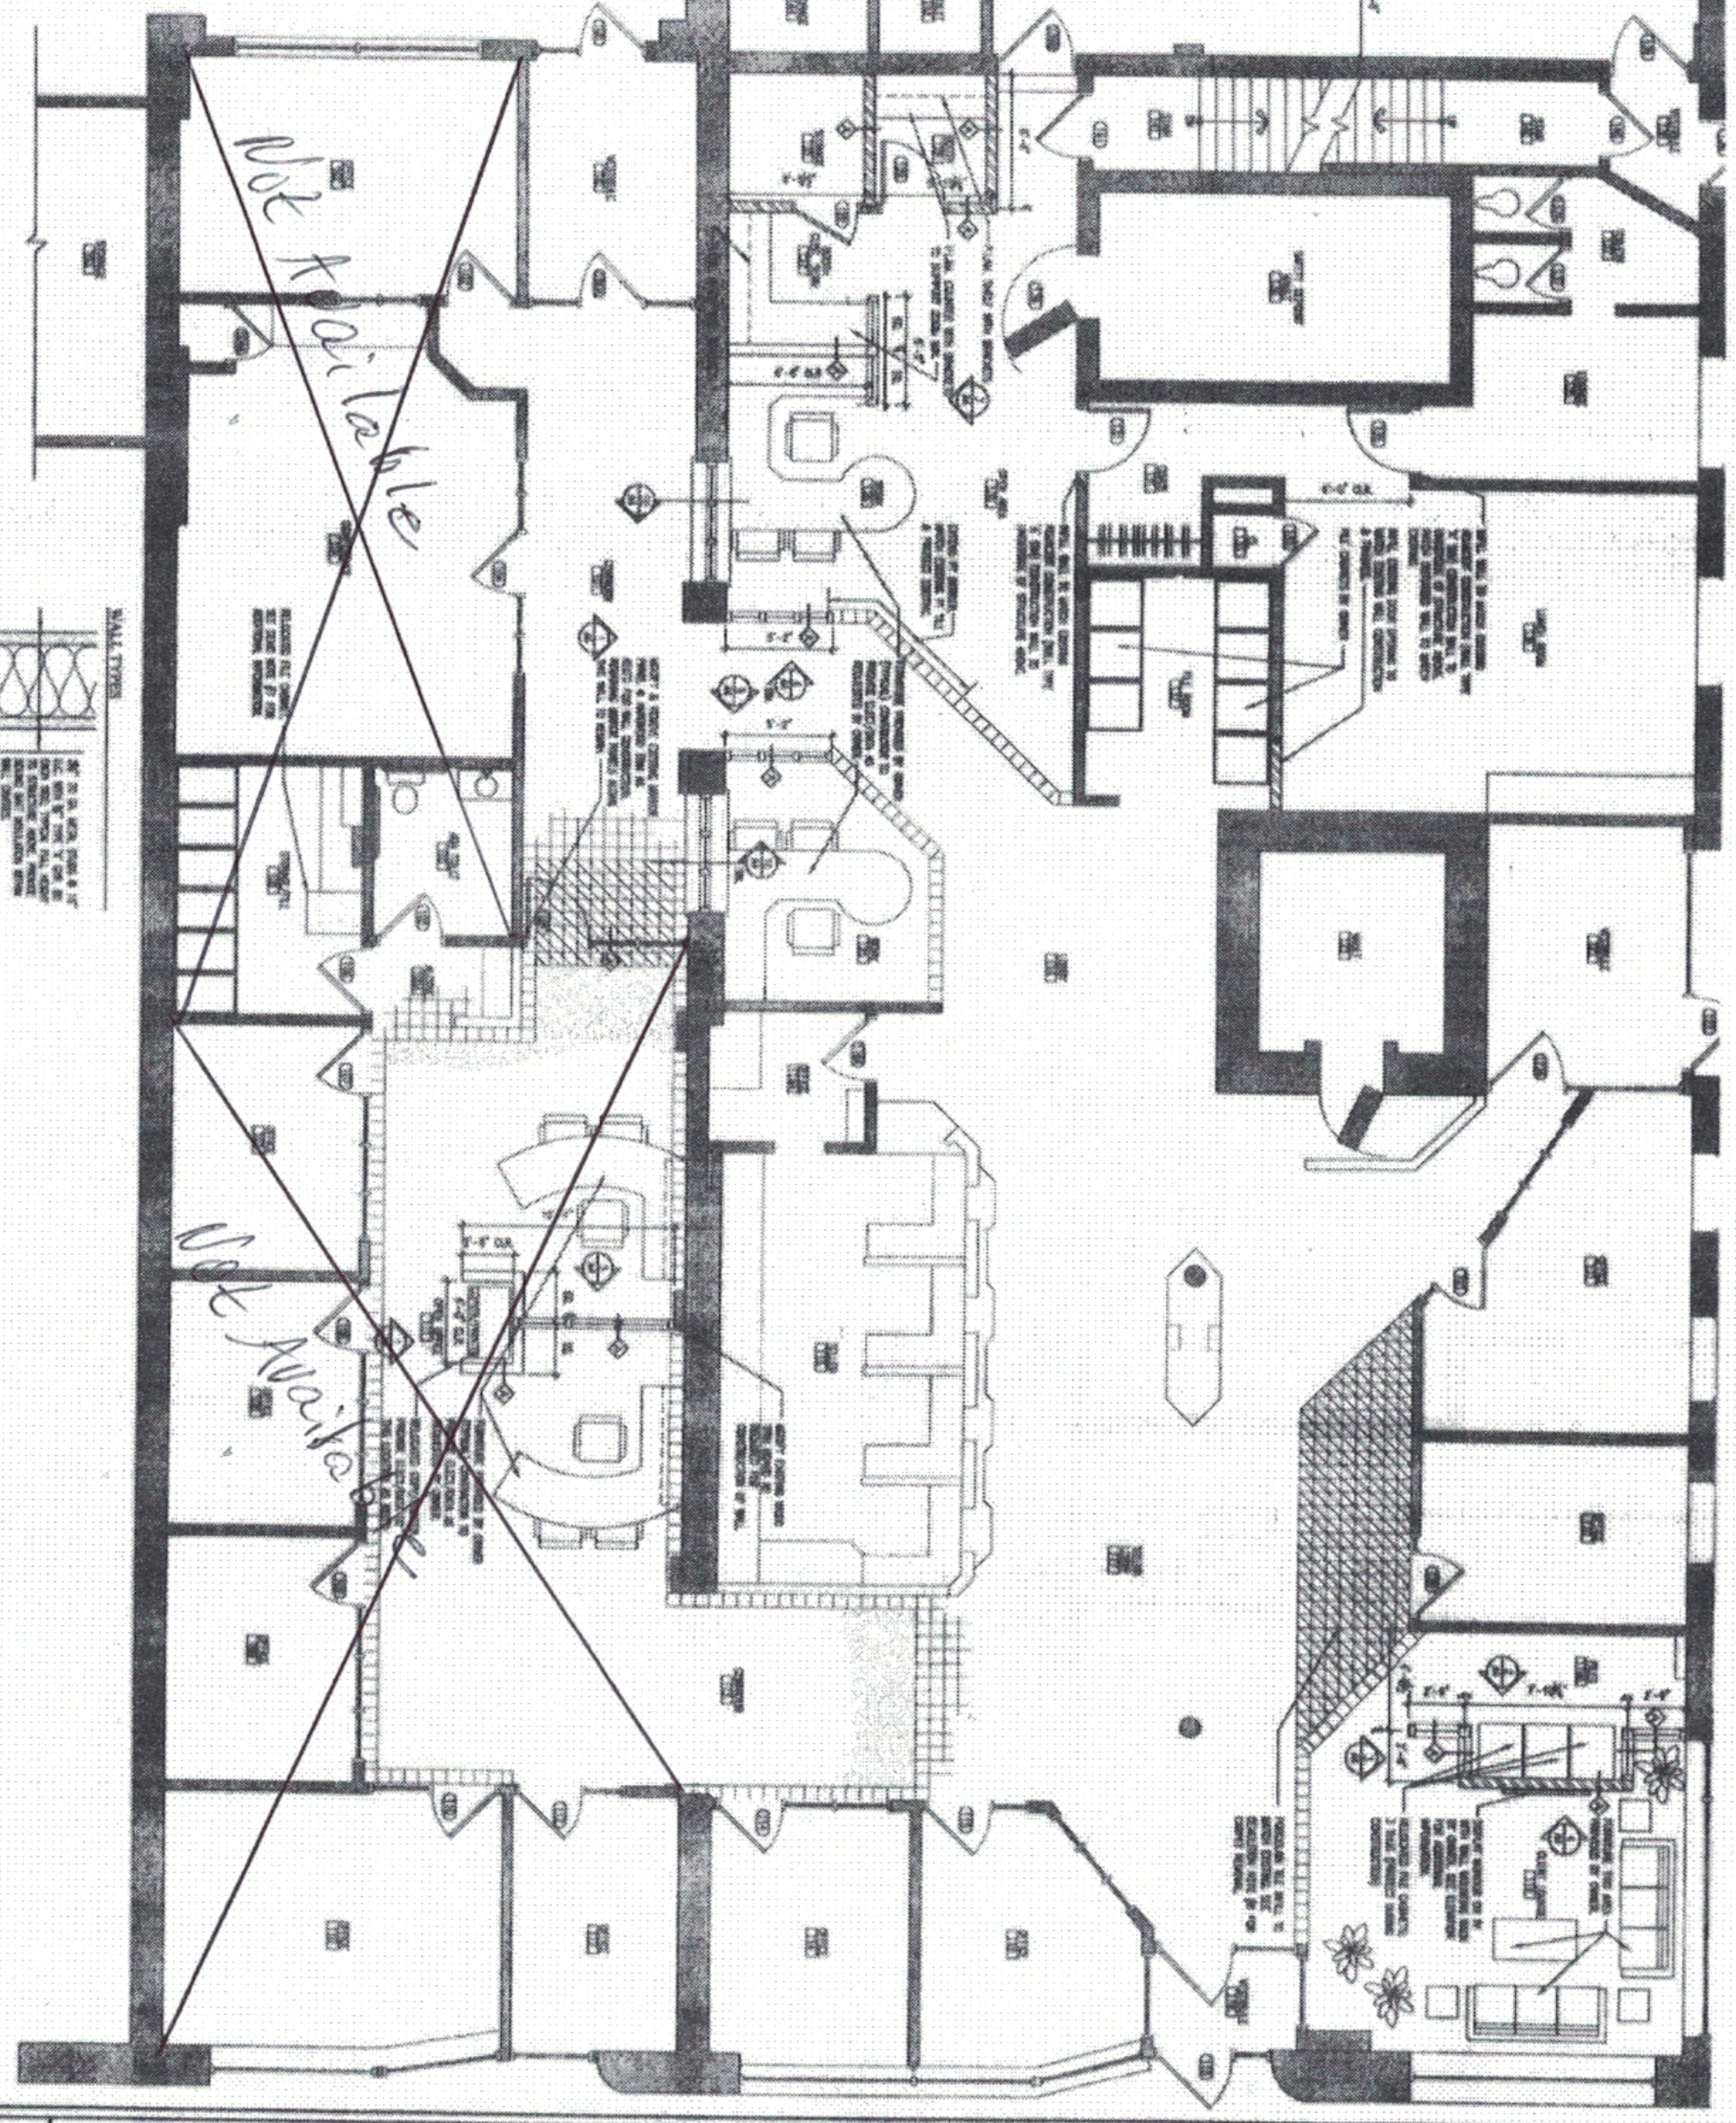

#102554 034-005-014D

Pioneer National Bank Interior Renovation 331 N Central Avenue Debut, Minnesota 55807		DATE: 08/10/04 DRAWN BY: JHE CHECKED BY: PHE	A2
---	--	--	----

KRECH OIARD
 ARCHITECTS P.A.
 100 WEST FIRST STREET, SUITE 200
 DEBUILT, MINNESOTA 55807
 TEL: 612.441.1000
 FAX: 612.441.1001

I HEREBY CERTIFY THAT THIS PLAN REPRESENTS THE DESIGN FOR THE RENOVATION OF THE PIONEER NATIONAL BANK BUILDING, 331 N. CENTRAL AVENUE, DEBUILT, MINNESOTA 55807. I AM A LICENSED ARCHITECT IN THE STATE OF MINNESOTA.

NAME: PAUL M. WISNIEWSKI
 SIGNATURE: *Paul M. Wisniewski*
 LICENSE NO.: 0000000000

Lower Level