


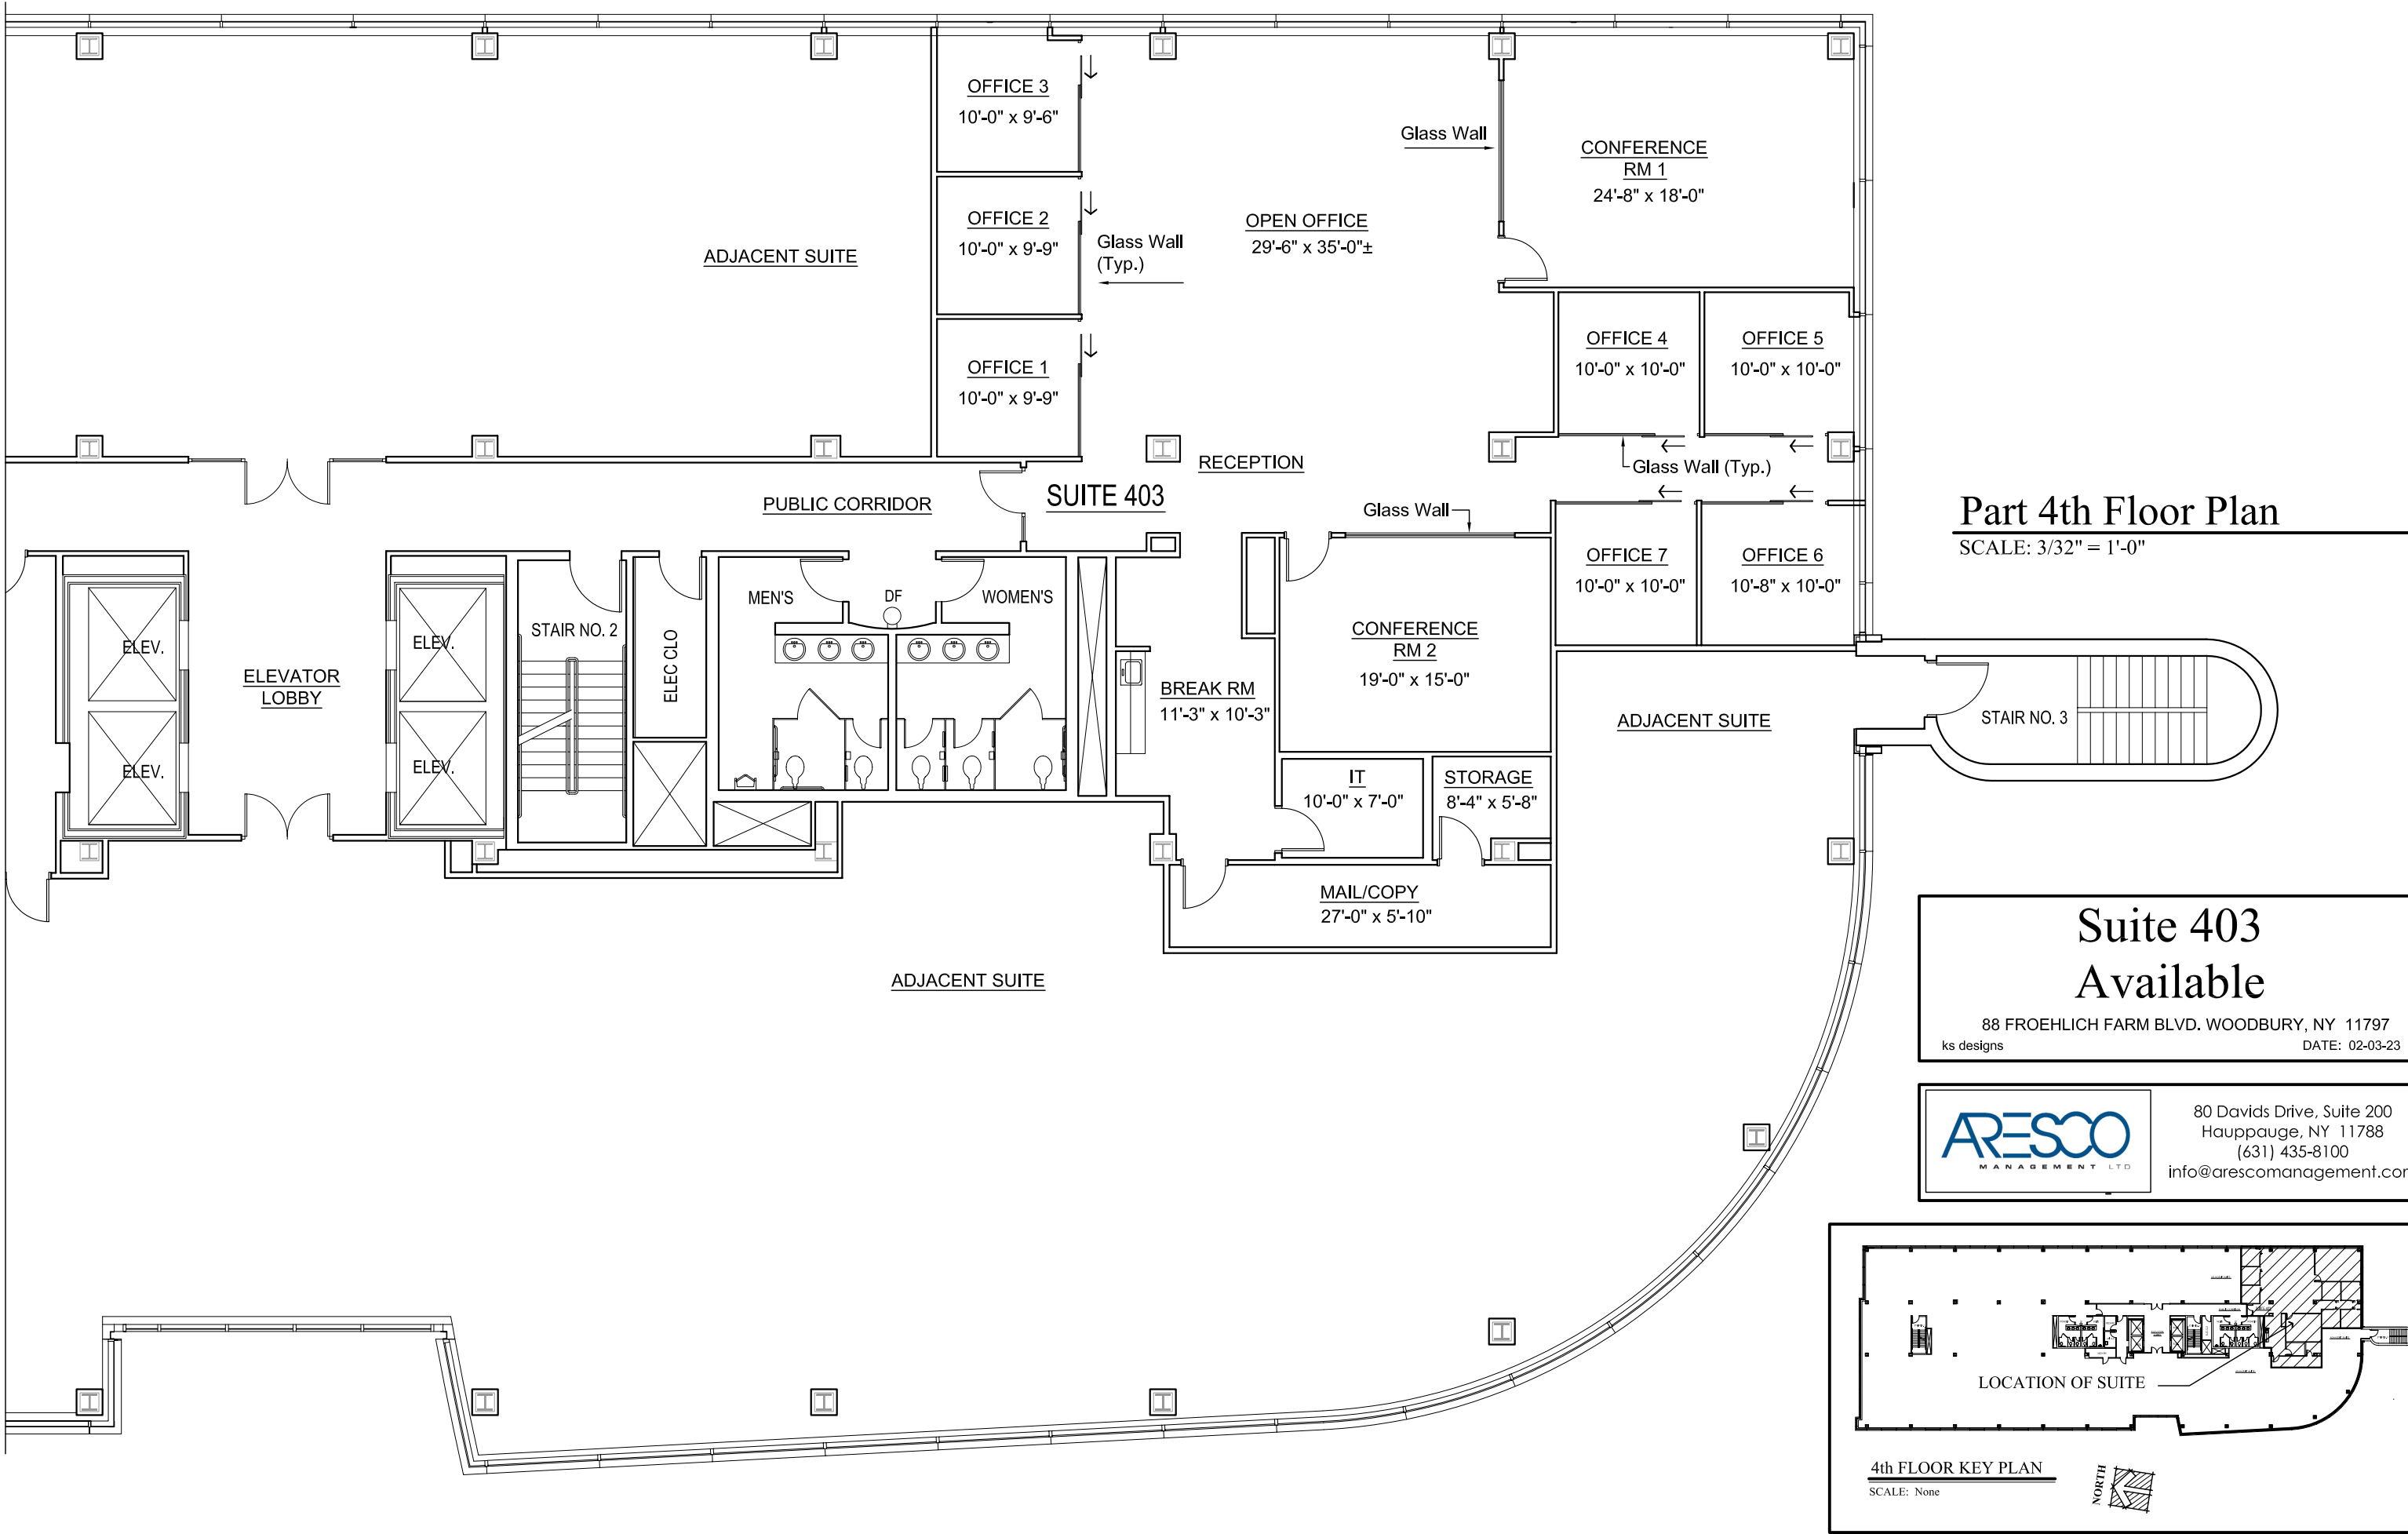

Part 4th Floor Plan


SCALE: 3/32" = 1'-0"

Suite 403
Available

88 FROELICH FARM BLVD. WOODBURY, NY 11797
ks designs DATE: 02-03-23



80 Davids Drive, Suite 200
Hauppauge, NY 11788
(631) 435-8100
info@arescomanagement.com

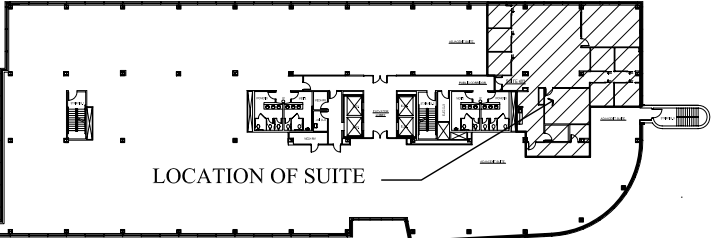

4th FLOOR KEY PLAN

SCALE: None

