


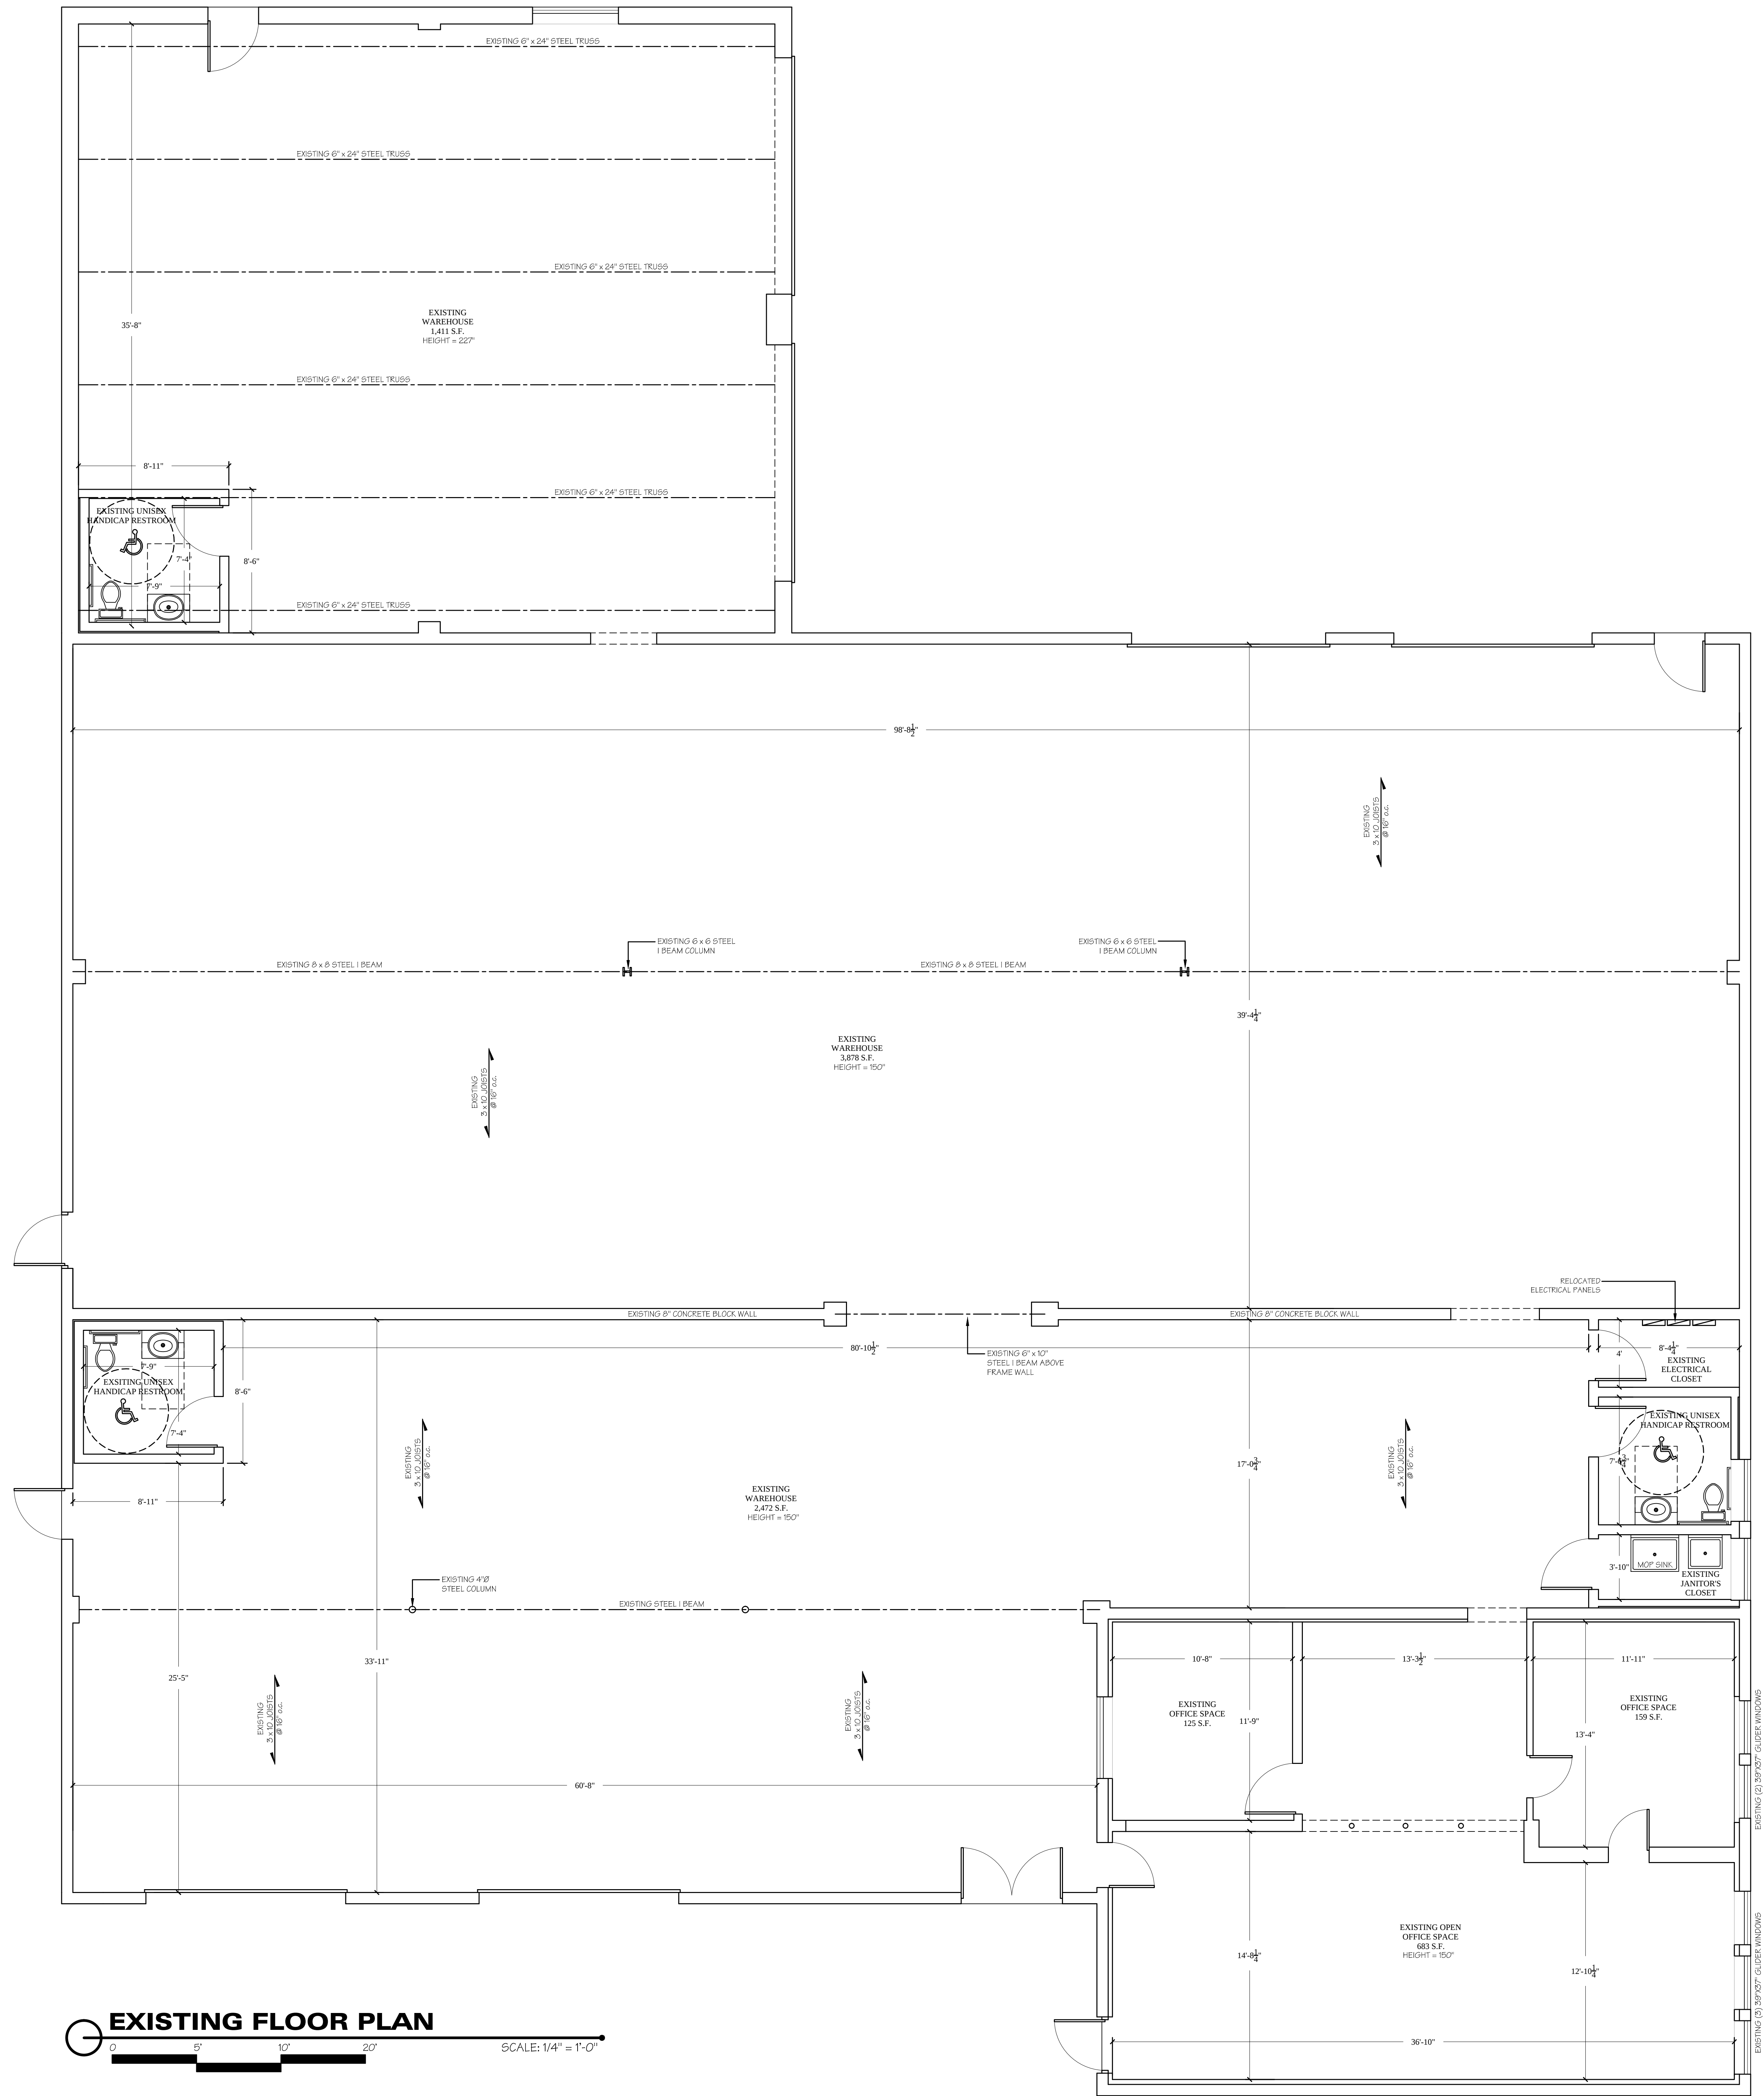

EXISTING FLOOR PLAN
SCALE: 1/4" = 1'-0"

ALL DIMENSIONS ARE TO BE FIELD VERIFIED
AMENDMENT INFO:

All Drawings, Specifications and the design expressed therein are the sole property of Mark Anthony Architects. They are to be used only with respect to this Project and are not to be copied or reproduced without written permission of Mark Anthony Architecture P.C. It is a violation of the law for any person, unless acting under the direction of a licensed architect, to alter an item in any way. If an item bearing the seal of an architect is altered, the altering architect shall affix to his item the seal and notation "altered by" followed by his signature and the date of such alteration, and a specific description of the alteration.

ISSUED FOR:	
☐	PRELIMINARY DRAWING
☐	FOR OWNERS REVIEW
☐	FOR BIDDING PURPOSES
☐	FOR BUILDING DEPT.
☐	FOR CONSTRUCTION
☐	AS BUILT DRAWINGS

REVISIONS:		PLOTTED: 10/17/2017
NO.	DATE	DESCRIPTION
#	xx/xx/xx	-----

PROJECT NO.	2017216
DATE	9/20/2017
SCALE	AS NOTED
DRAWN BY	M.A.M.



SEAL:

LIC # 021727-1
MARK ANTHONY MINISTERI, P.A.
1565 BELLMORE AVE. BELLMORE, NY 11710

DRAWING:
EXISTING FLOOR PLAN

PROJECT:
SIEGEL

1000 FULTON ST
FARMINGDALE, NY 11735

D.O.B. ID#

DRAWING No.
A1