



RAMSAY & REYES, LLC
 ARCHITECTURE - MANAGEMENT
 225 RIDGE RD. STE. 200
 ROCKWALL, TEXAS 75087




NO.	REVISIONS

PROJECT NAME AND ADDRESS
 PLATINUM BUSINESS PARK II
 1491 T.L. TOWNSEND
 ROCKWALL, TX 75087
 BODIN INDUSTRIAL SUBDIVISION


PROJECT NO.	17031
DRAWN BY	S.K.
CHECKED BY	M.A.
DATE	04/10/2018
SCALE	1" = 20'
SHEET NO.	17 OF 18
DRAWING NAME:	

FLOOR PLAN
 BLDG. A

A1.0

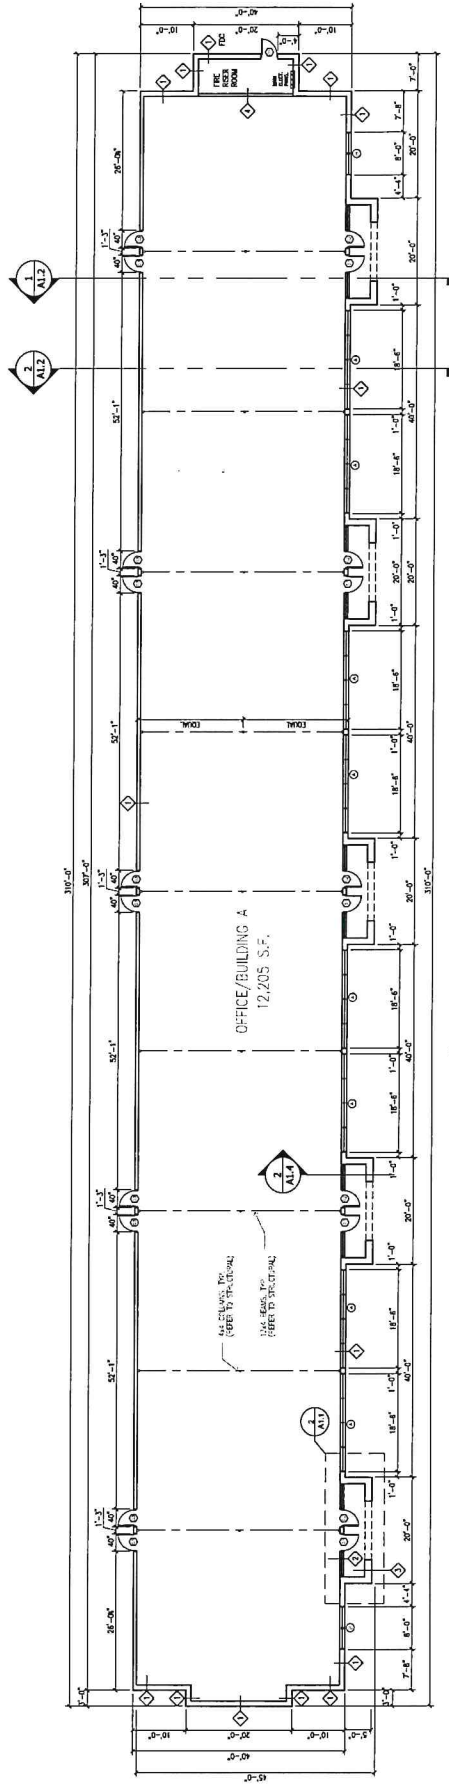

1 BUILDING 'A' - FLOOR PLAN
 SCALE: 1/8" = 1'-0"

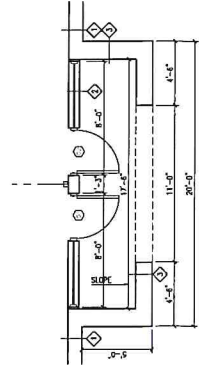

2 ENLARGED PLAN - ENTRY (TYP.)
 SCALE: 1/4" = 1'-0"