


333 WALLER AVENUE

FIRST FLOOR

333FLR1M.SKD

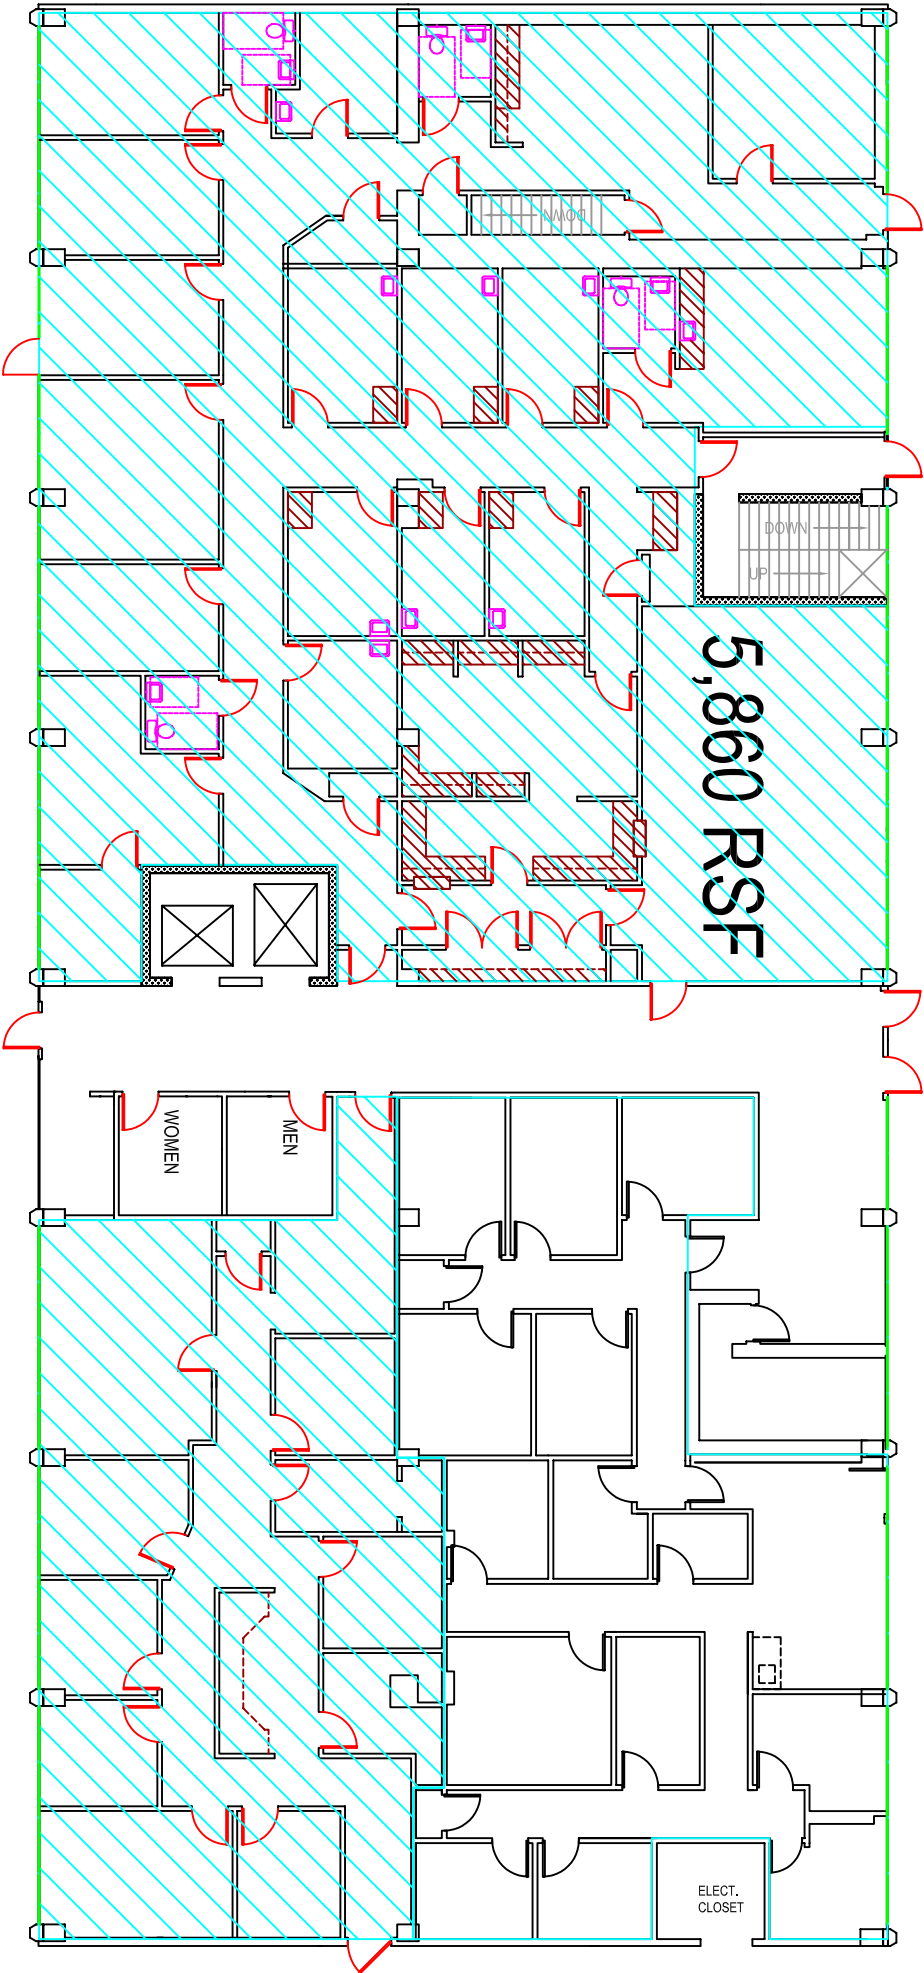

EXISTING FLOOR PLAN

1/16" = 1'-0"

2,169 RSF



Plot Only



HARMAN CONSTRUCTION
MANAGEMENT, LLC
1591 WINCHESTER ROAD, SUITE 100
LEXINGTON, KY 40505-4514

333 WALLER AVENUE
1ST FLOOR LAYOUT PLAN
EXISTING FLOOR PLAN

DRAWN:	RG
CHECKED:	RG
DATE:	08/01/2009
JOB NO:	000100
REVISIONS:	

A-1