



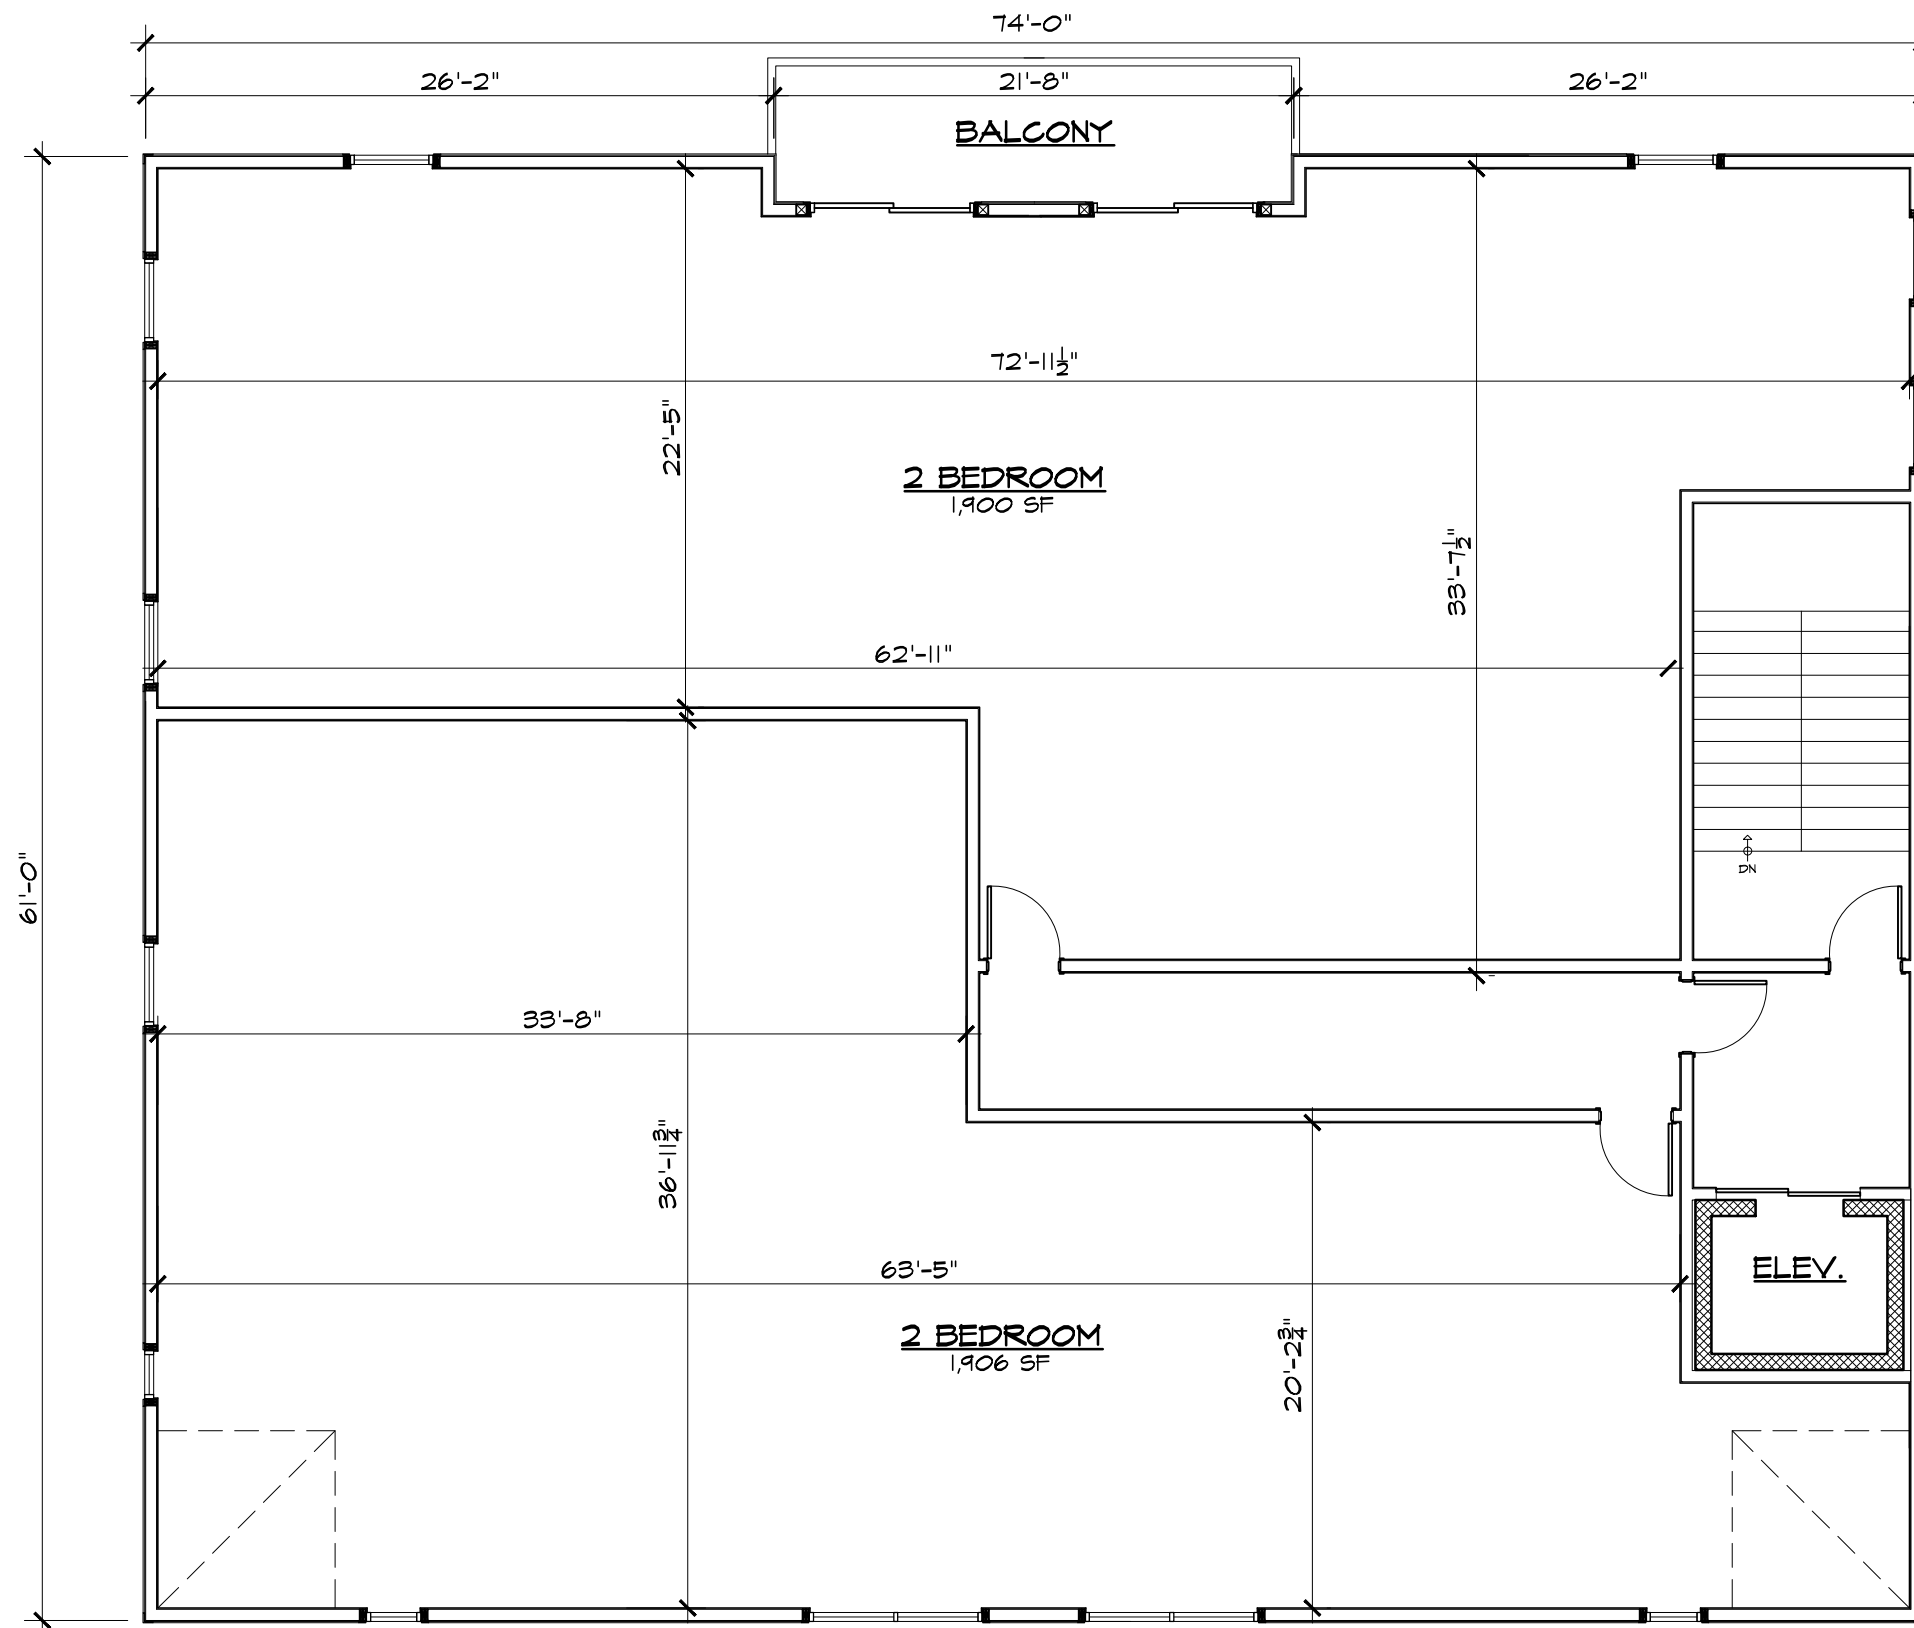

PROPOSED THIRD FLOOR PLAN

SCALE: 1/8"=1'-0"

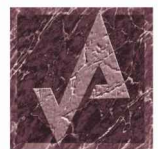

AHARONIAN
& ASSOCIATES, INC.
Architects

401-232-5010
www.arch-eng.com

134 MAIN STREET
NORFOLK, MA
JUNE 28, 2018