



NOT FOR REGULATORY APPROVAL,
PERMITTING, OR CONSTRUCTION

RICHARD HOLLOWAY #10279
NOVEMBER 04, 2025


OFFICE RENOVATIONS
2710 S. RIGSBEE, SUITE D
4/WAY INVESTMENTS, INC.

2710 S. RIGSBEE, SUITE D
PLANO, TEXAS 75074

PROJECT NUMBER:	2511
DATE ISSUED:	NOVEMBER 04, 2025
SCALE:	
SHEET TITLE:	

FLOOR PLAN

SHEET NUMBER:
A200

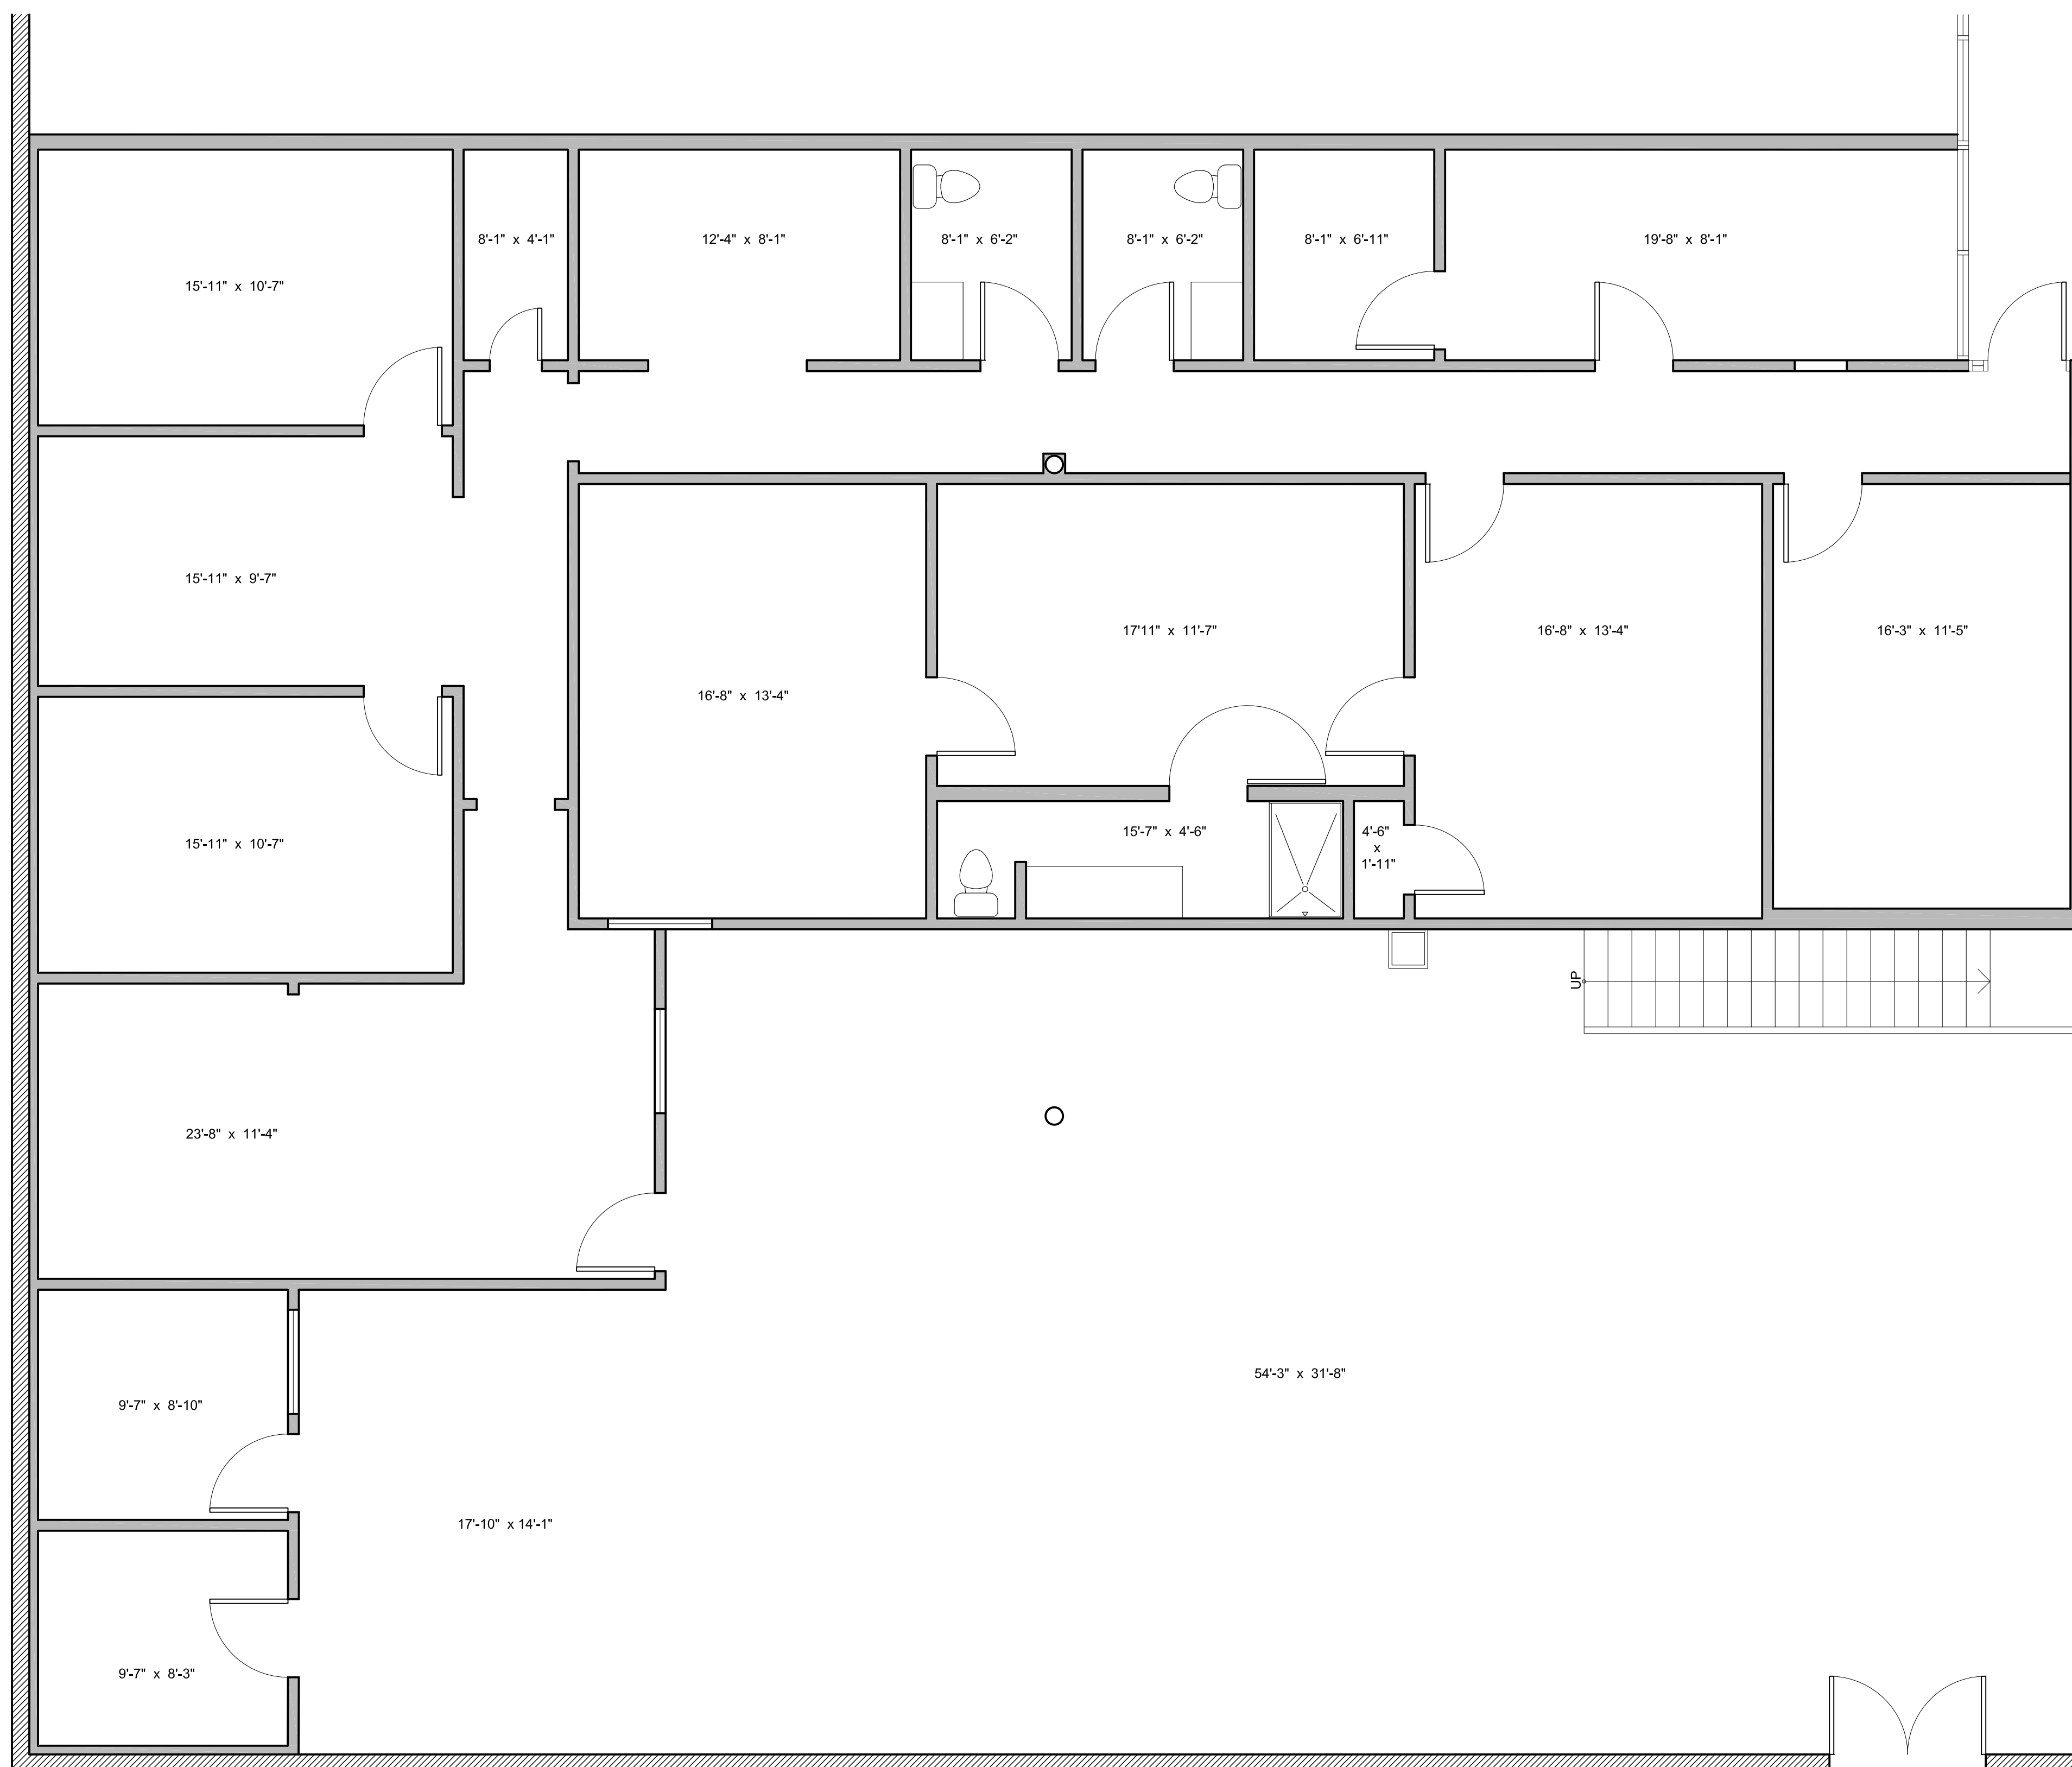

FIRST FLOOR AREA: 4,958 SQ. FT.
MEZZANINE AREA: 2,967 SQ. FT.
TOTAL AREA: 7,925 SQ. FT.



01 1ST FLOOR PLAN

SCALE: 1/4" = 1'-0"