


TIME: 11:38:02 AM

DATE: 4/25/2023

FILE: C:\Users\depetrismills\Short & Associates\Common - Documents\CADD\Sanctuary Cove\Civil\21-2430 C-3 Utility Plan.dwg

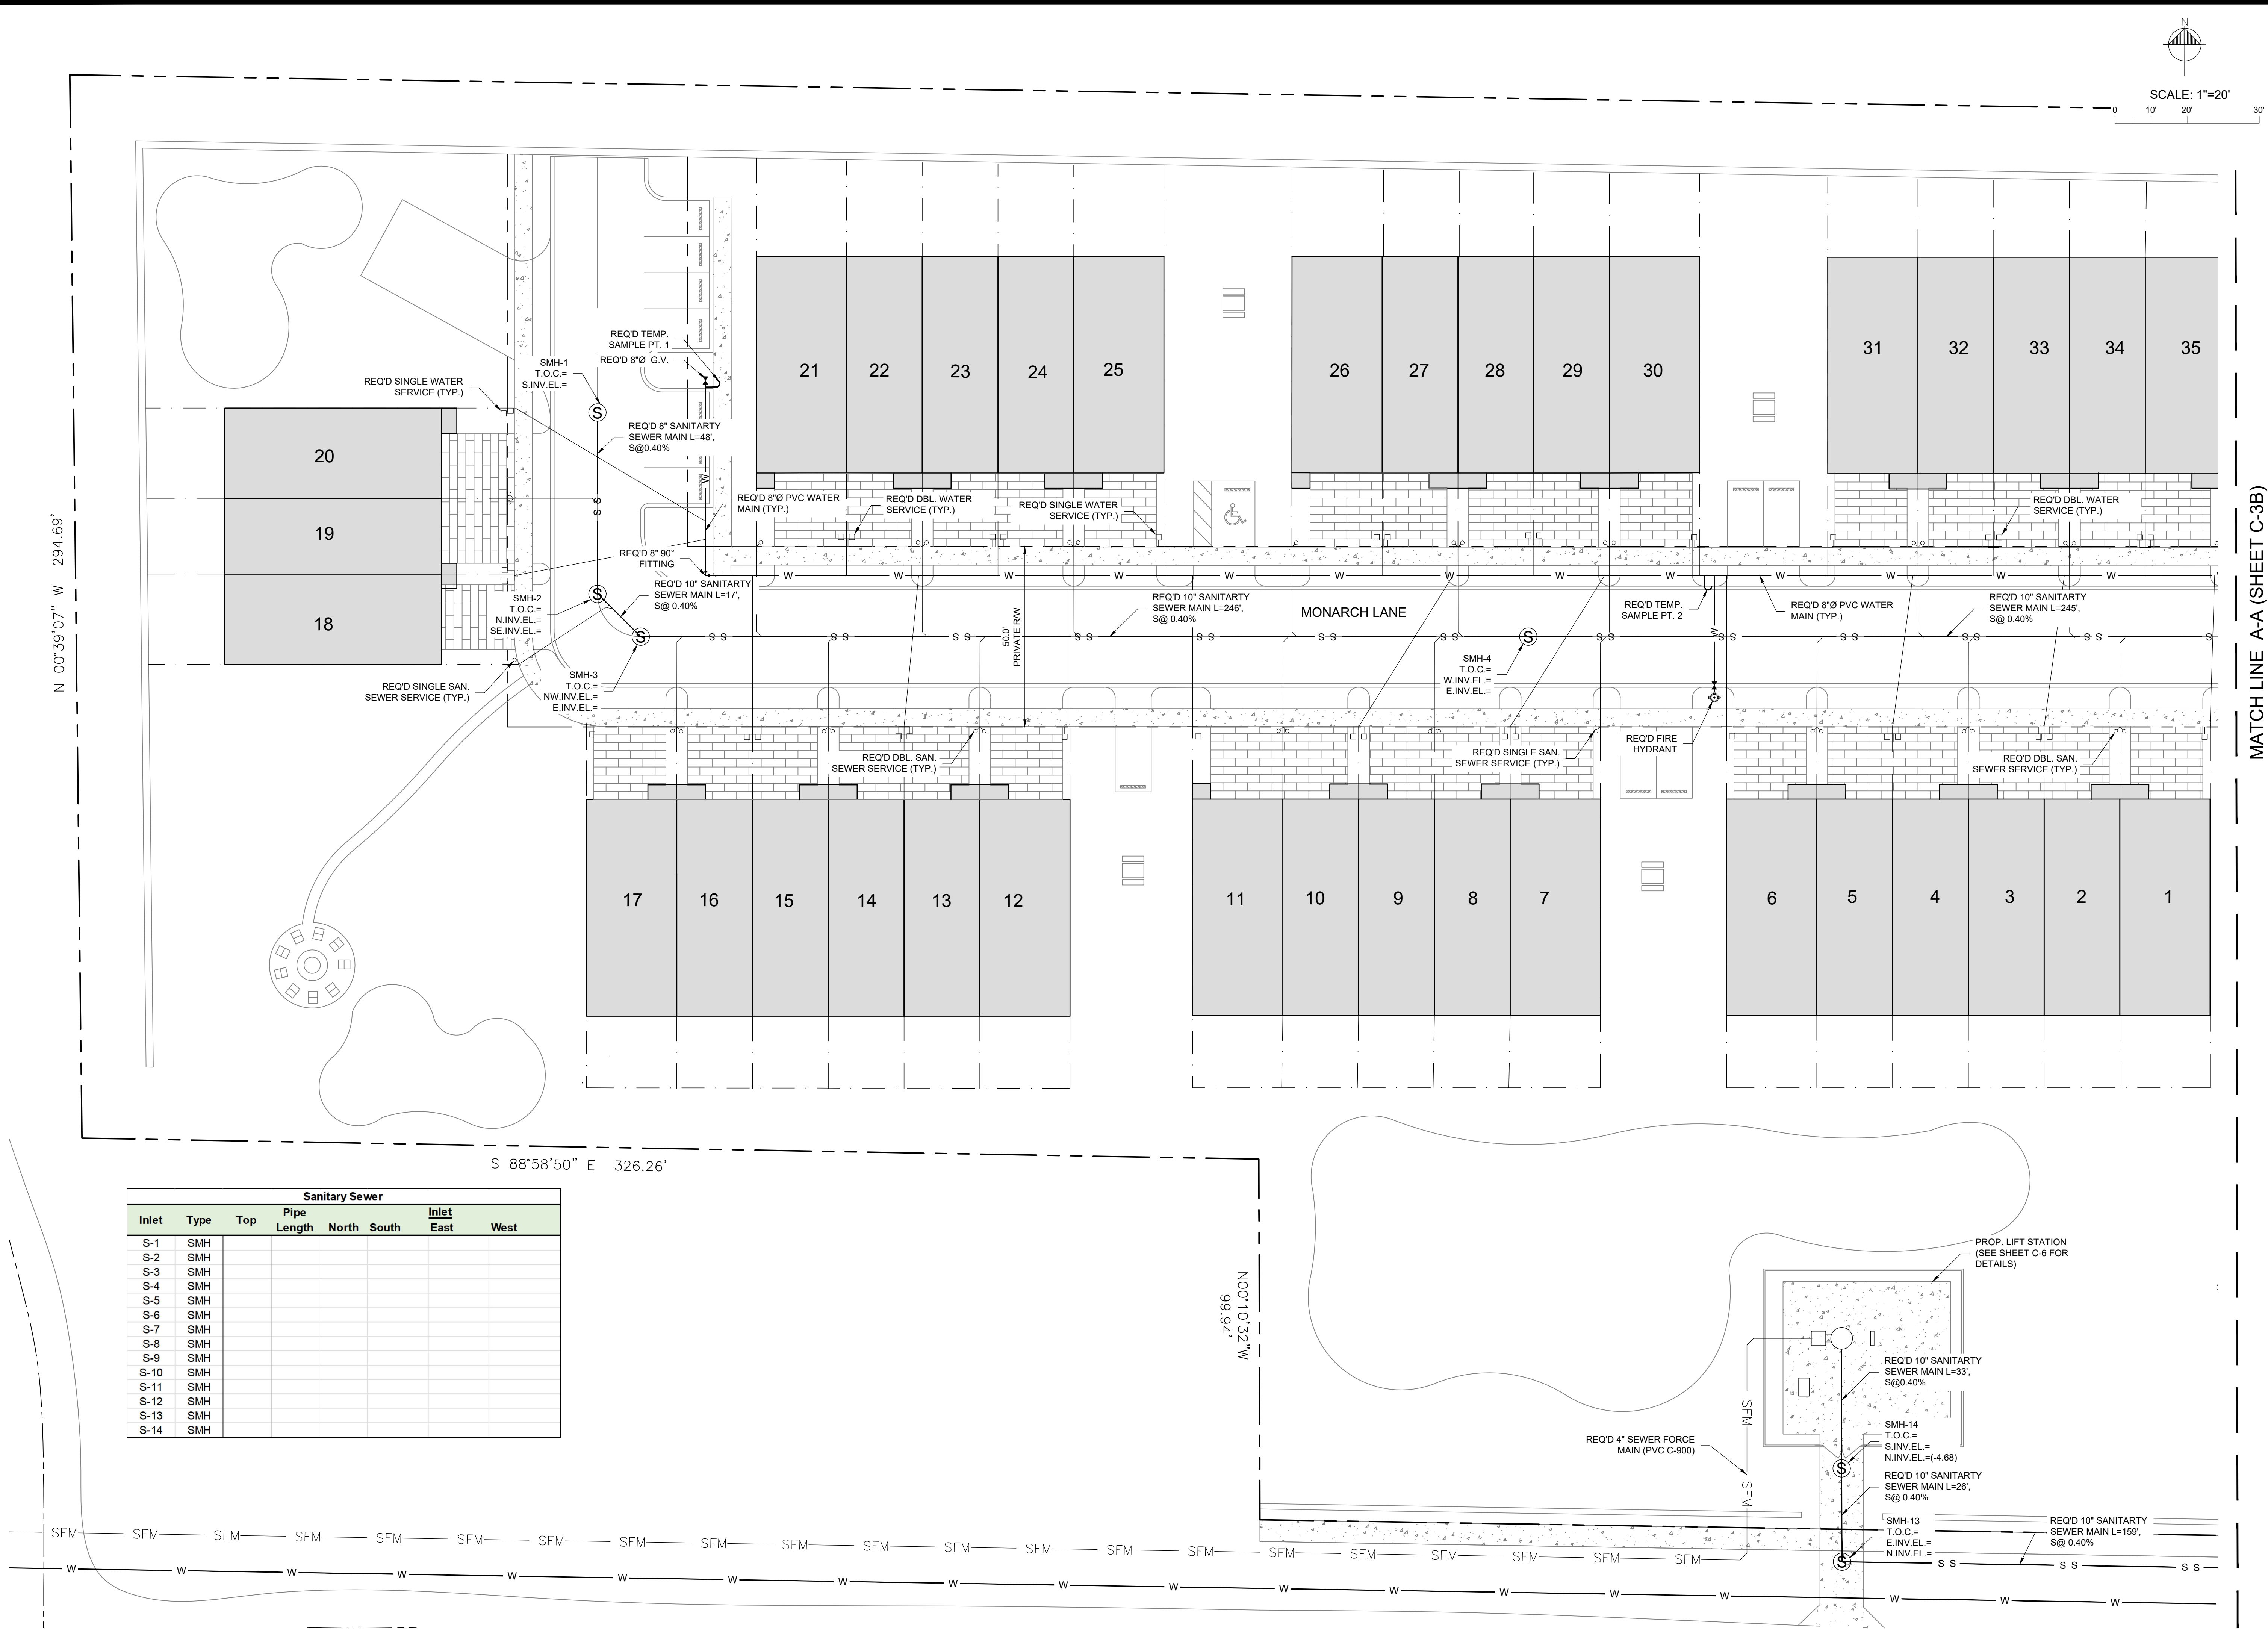

Sanitary Sewer						
Inlet	Type	Top	Pipe Length	North	South	Inlet
						East
						West
S-1	SMH					
S-2	SMH					
S-3	SMH					
S-4	SMH					
S-5	SMH					
S-6	SMH					
S-7	SMH					
S-8	SMH					
S-9	SMH					
S-10	SMH					
S-11	SMH					
S-12	SMH					
S-13	SMH					
S-14	SMH					

Mills, Short & Associates
WEBSITE: www.MillsShortAssociates.com
PHONE: 772.226.7282
C.A. #: 30698
700 22nd Place, Suite 202D
Vero Beach, Florida 32960

SEAL

ISSUE	DATE	COMMENTS

SANCTUARY COVE
250 ROUSE
FORT PIERCE, FL 34946
THIS SHEET UTILITY PLAN
DRAWN BY WBD
CHECKED BY JWM
APPROVED BY JWM
SCALE: SEE SHEET

PROJ. NO. 21-XXXX
DATE 04-21-2023
SHEET NO.

C-3A