


Phase 1 Plan for 8 Units, 1 story – Front Lot

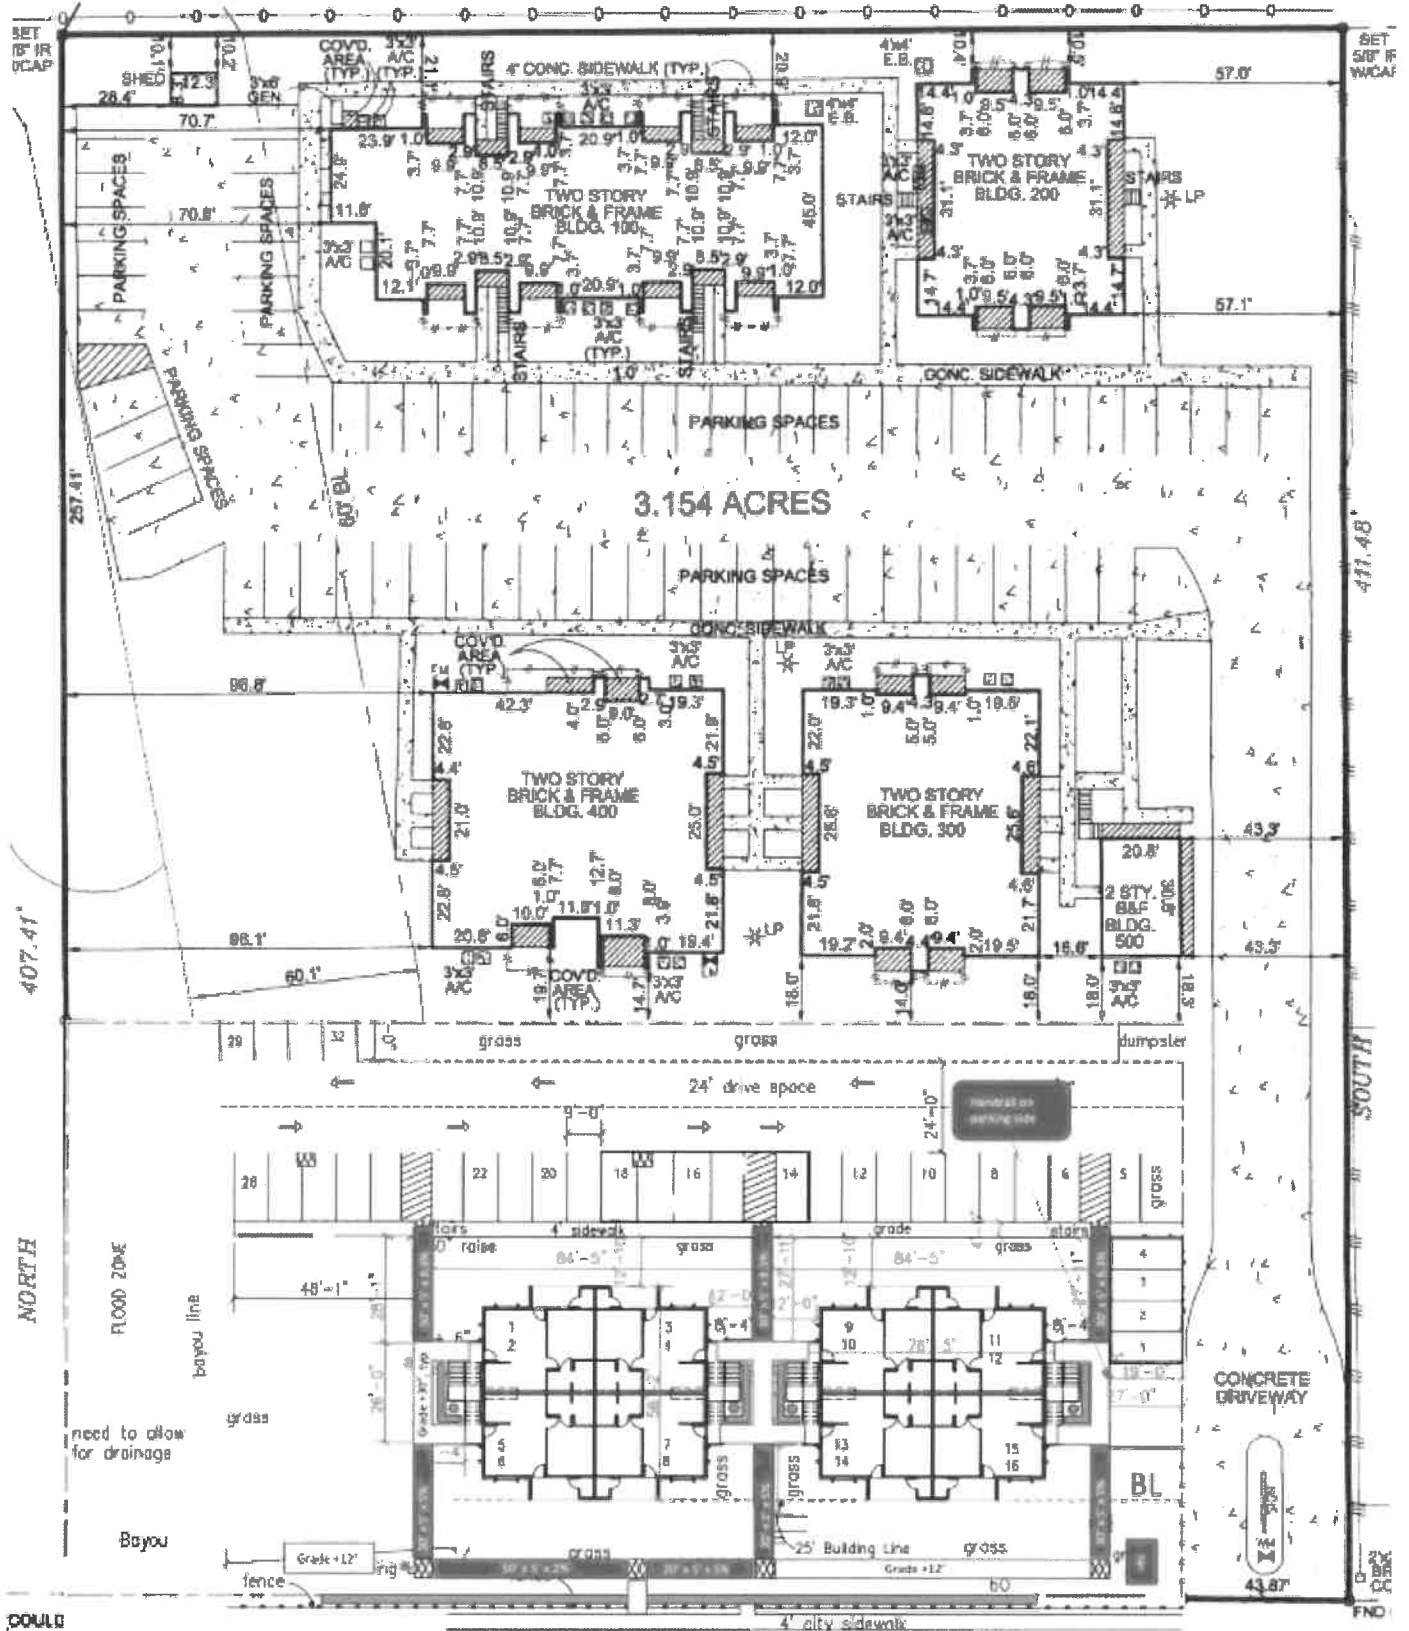


ADDRESS: 821 EAST HOUSE STRI
EAST HOUSE STREI
 (60' R.O.W.)

1" = 47'

Floor Plan – 1 BR, 1 BA, 640 sqft

Coastal Custom Home Plans
Linda Wingeier

e-mail: Interwork@juno.com
1-814-8734

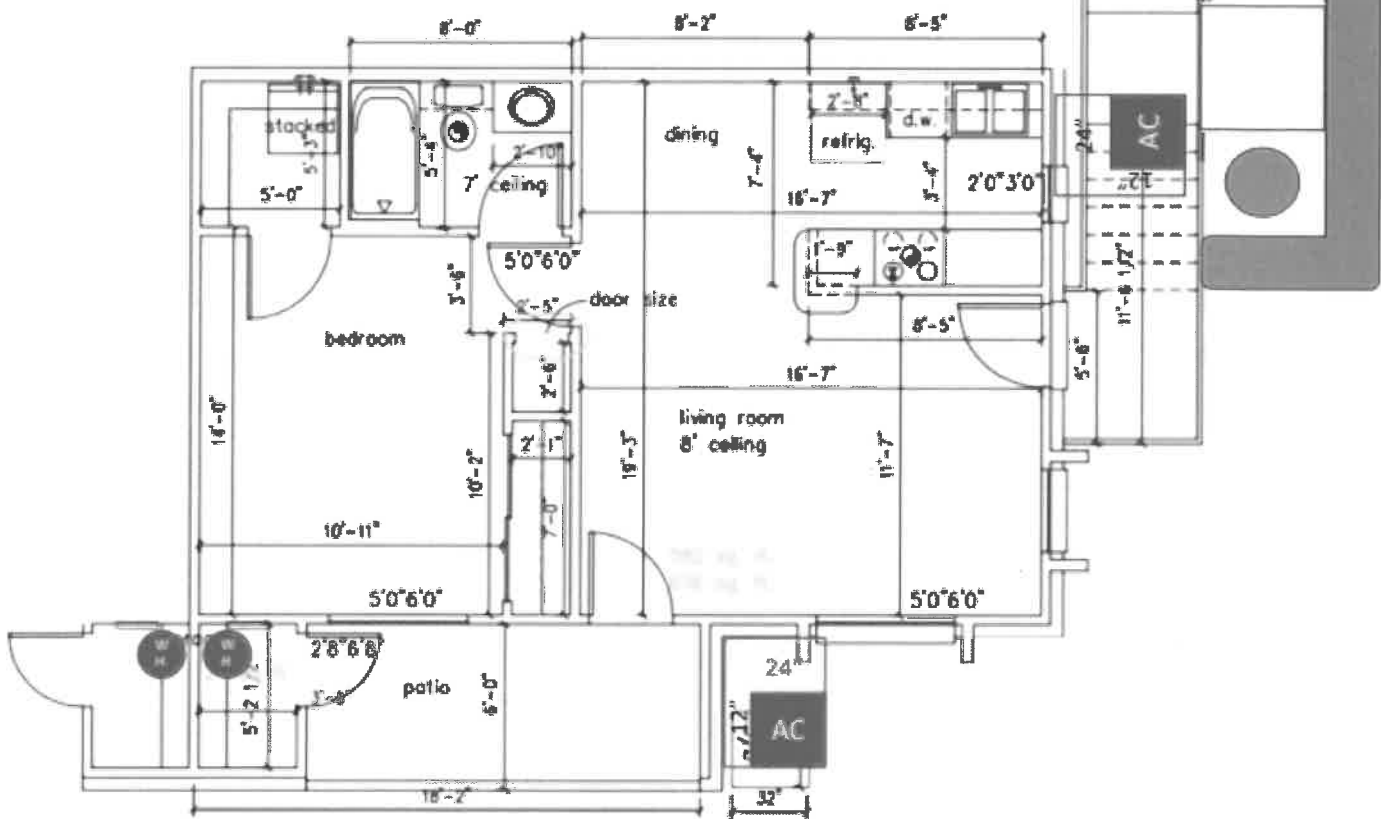

preliminary floor plan - Option5 Quad A1

Living area each ——— 636 sq. ft. Les P1Q 5A
12/20/2018

Scale 6.5':1"