

The drawings and plans set forth on this sheet are preliminary, of service only, and shall remain the property of GRINSTAD & WAGNER ARCHITECTS INC. No part of these drawings shall be used for any other project without the written consent of GRINSTAD & WAGNER ARCHITECTS INC. The drawings are not to be used for any other purpose without the written consent of GRINSTAD & WAGNER ARCHITECTS INC. The drawings are not to be used for any other purpose without the written consent of GRINSTAD & WAGNER ARCHITECTS INC.


GRINSTAD & WAGNER ARCHITECTS INC.
 1820 8TH AVE SE
 SEASIDE, WA 98148
 (206) 878-8001

REGISTERED ARCHITECT
 STATE OF WASHINGTON
 FREDERIC R. WAGNER
 1820 8TH AVE SE
 SEASIDE, WA 98148

BUILDING ELEVATIONS

A NEW FACILITY FOR:
LA BELLE INC.
 1870 SCOUT PLACE, FERNDALE WA 99748

DATE: 6 FEB. 2015
 SCALE: 1/8" = 1'-0"
 DWN BY: AJJP
 JOB: 15-103
 Sheet
A21
 of Sheets

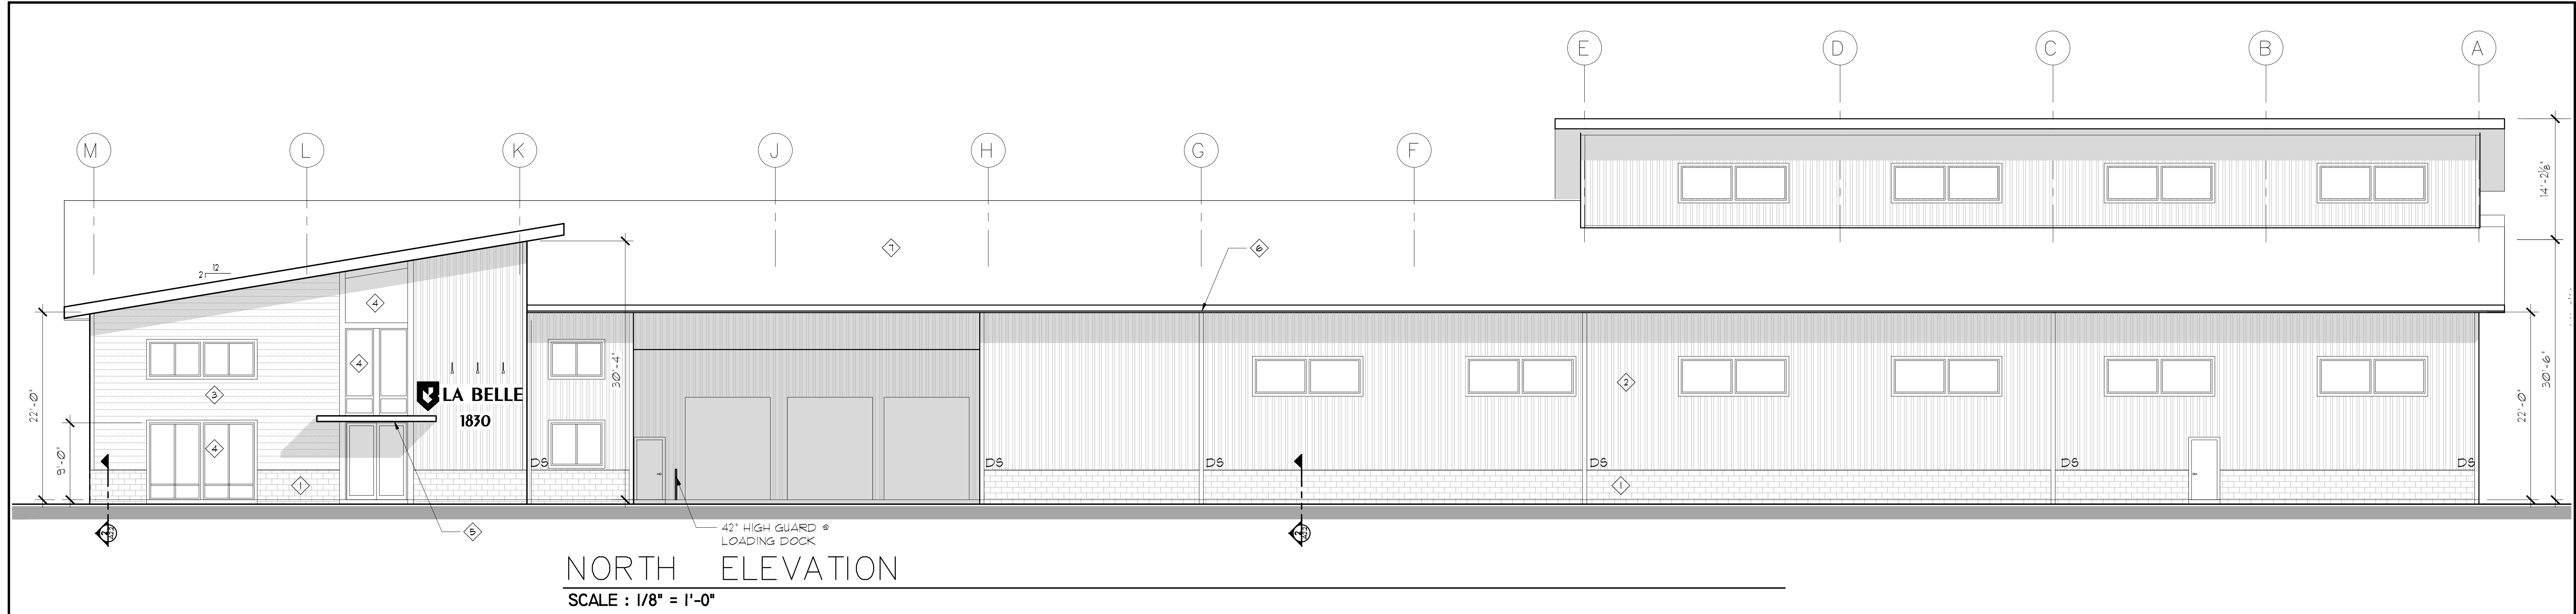


NORTH ELEVATION
 SCALE : 1/8" = 1'-0"


FENESTRATION CALCULATIONS

GROSS WALL AREA	26,094 SF.
FIXED WINDOWS	116 SF.
OPERABLE WINDOWS	204 SF.
TOTAL	320 SF.
SLUNG DOORS	210 SF.
ROLL-UP DOORS	592 SF.
TOTAL	802 SF.
TOTAL WALL OPENINGS	2166
RATIO OPENINGS TO GROSS WALL	2166 / 26094 = 0.083

MARK	ITEM DESCRIPTION	MATERIAL
1	CMU VENEER WALL	GROUND FACE COLOR: NATURAL
2	SIDING 1	24 GA. AVP PANEL (VERT.) COLOR : BRONZE
3	SIDING 2	24 GA. AVP PANEL (HORIZ.) COLOR : BRONZE MED.
4	STOREFRONT	ALUMINUM, LOW E, U = 0.30 COLOR : BRONZE ANODIZED
5	METAL CANOPY	RED IRON & METAL ROOFING COLOR : BLACK
6	METAL EAVE AND GUTTER	COLOR : GRAY
7	ROOF	24 GA. ULTRA-DEK ROOF PANEL COLOR : SLATE GRAY

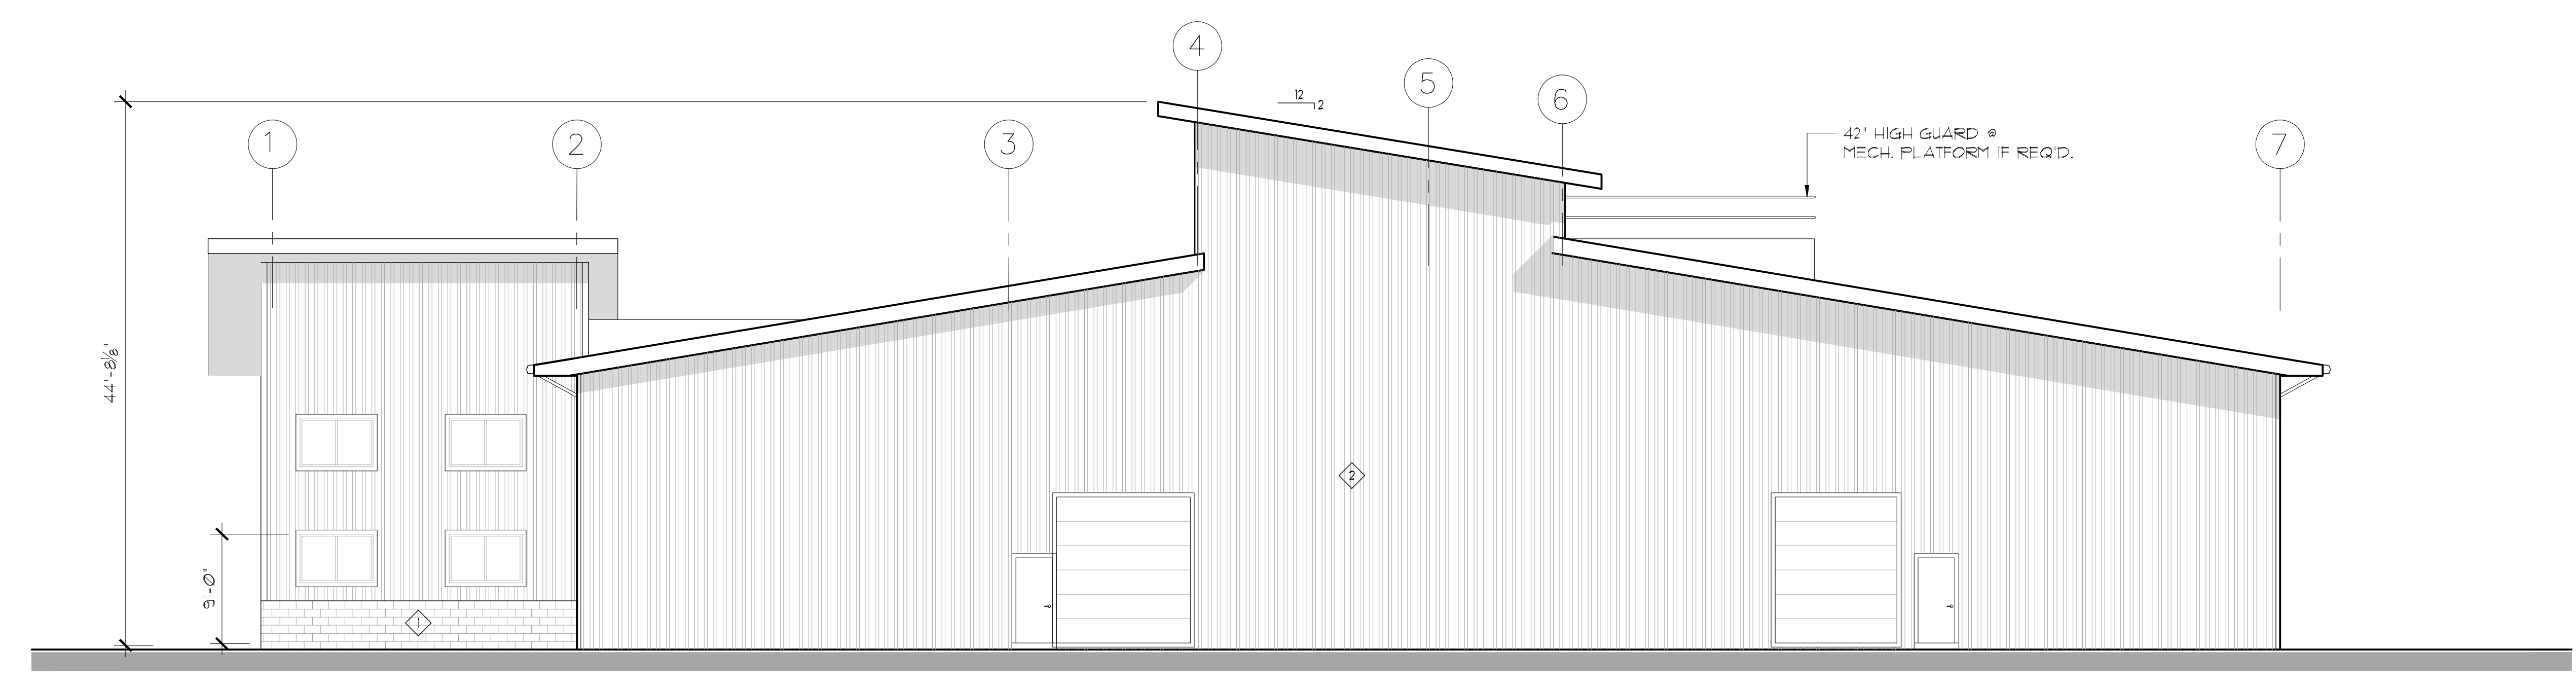

WEST ELEVATION
 SCALE : 1/8" = 1'-0"

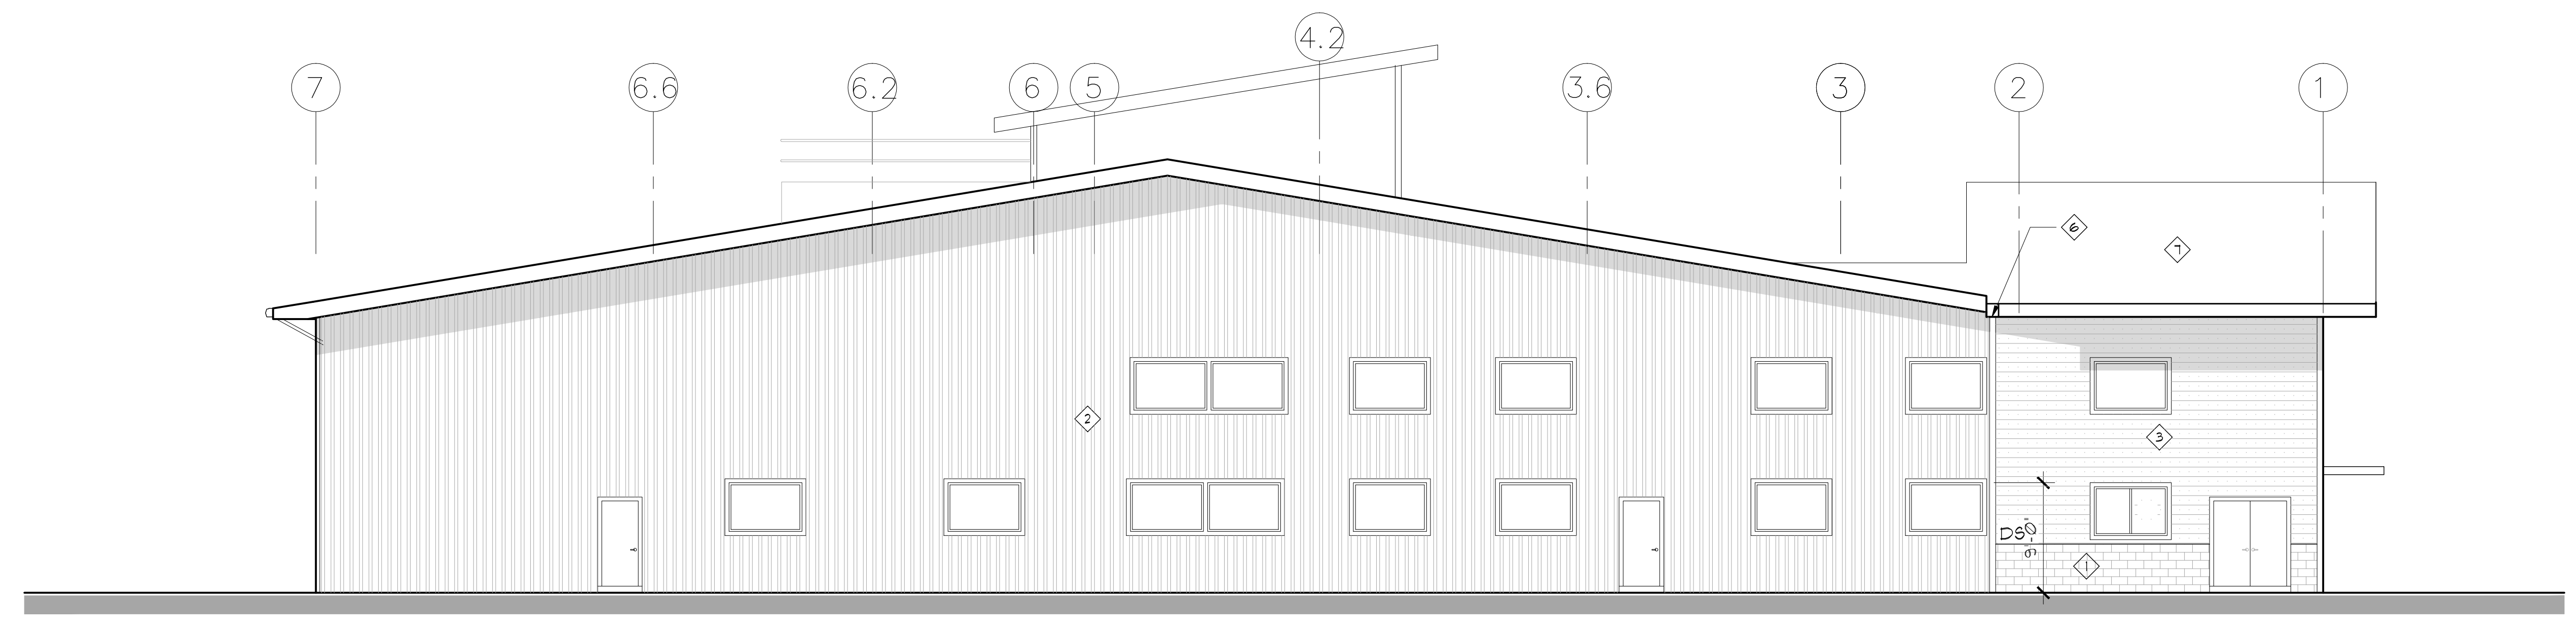

EAST ELEVATION
 SCALE : 1/8" = 1'-0"

Permit Set
 September 24, 2015