


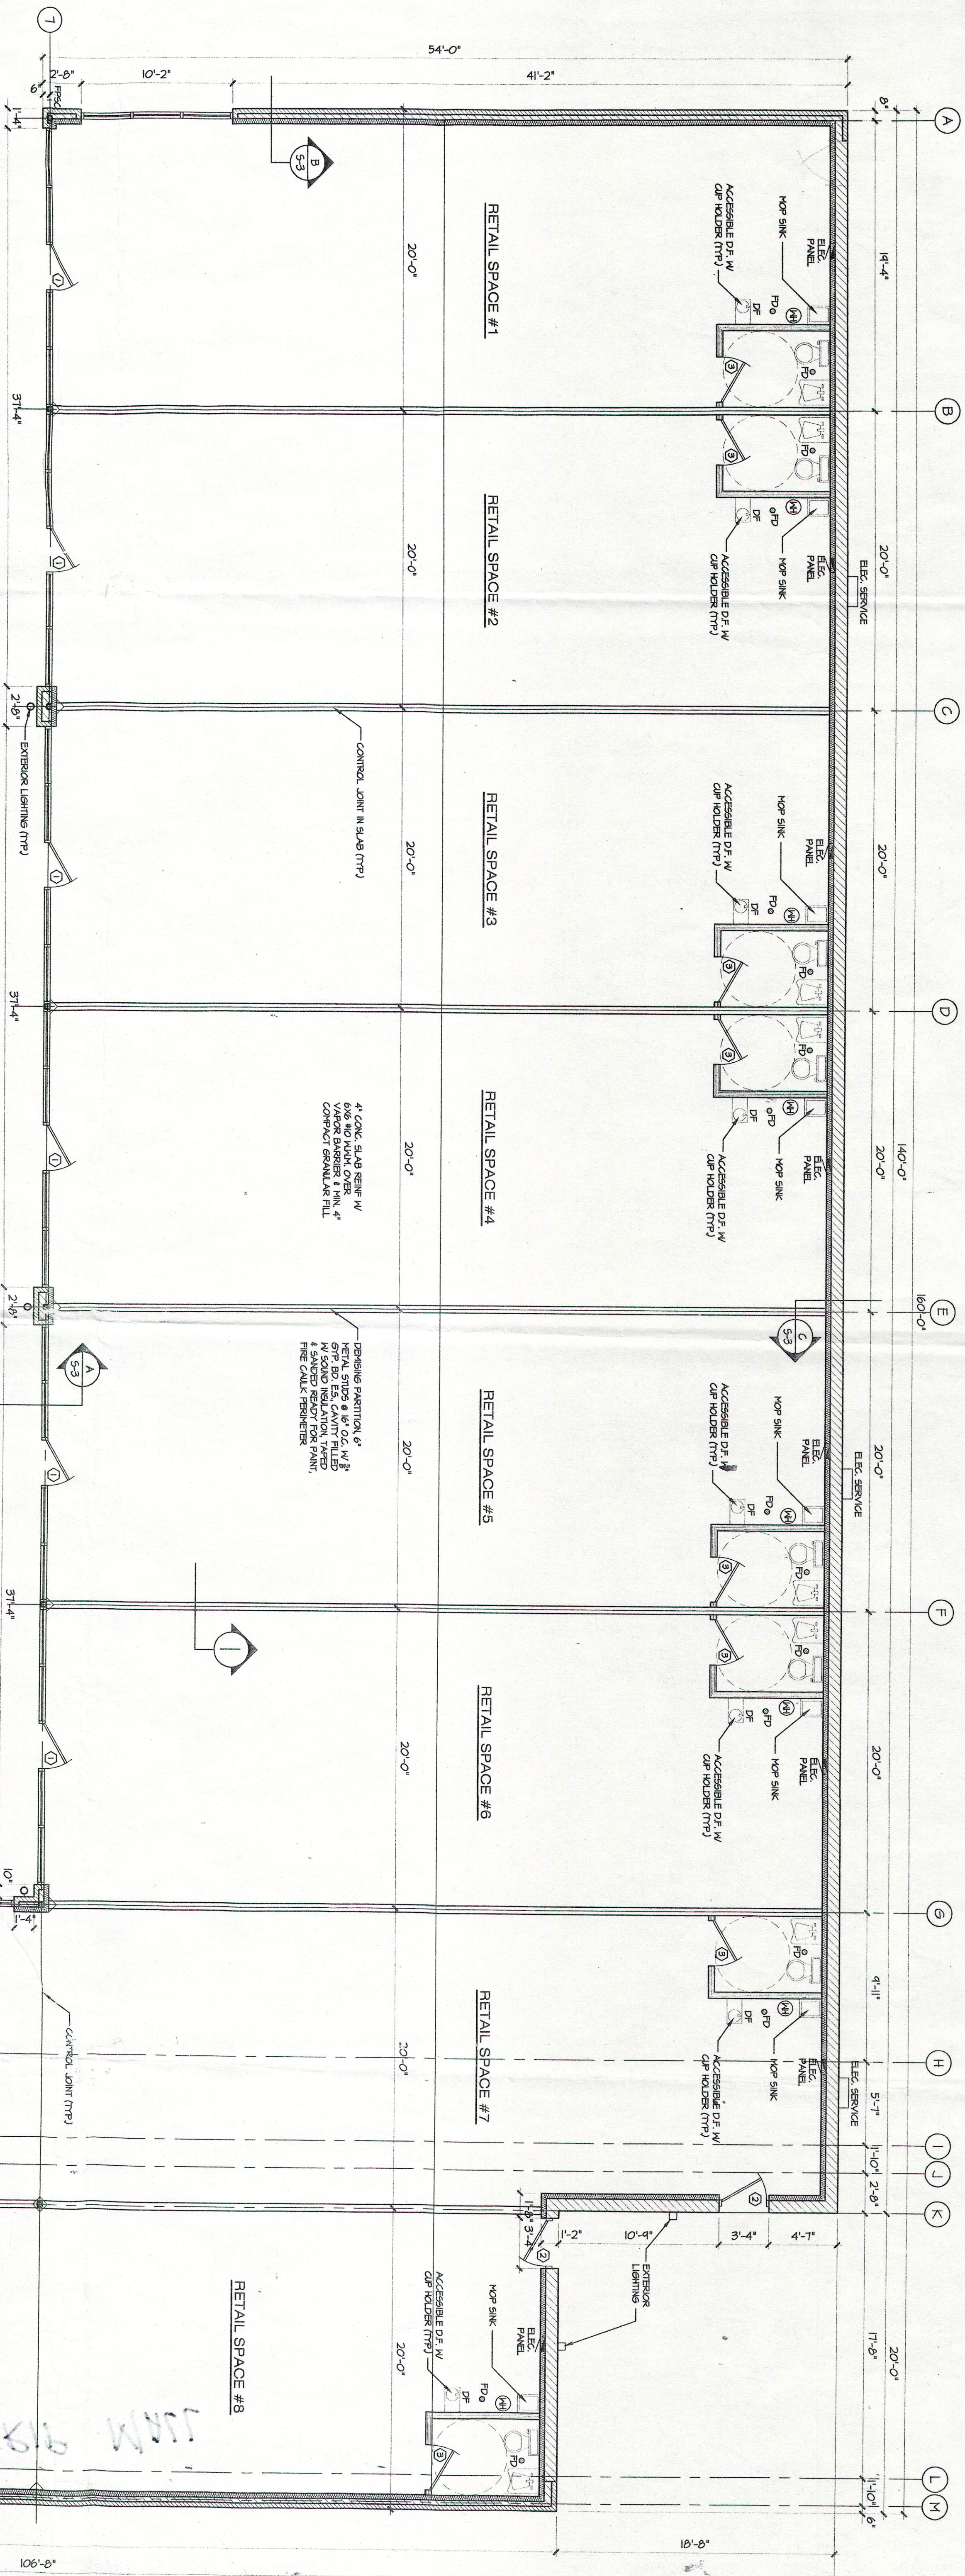

FLOOR PLAN
SCALE: 3/16"=1'-0"
SEE SHEET ME FOR REFLECTED CEILING PLAN

ROOM ELEVATION LEGEND				
1	600SERCK SPOUT.			
2	PAPER TOWEL DISPENSER.			
3	TOILET PAPER HOLDER.			
4	24" LONG GRAB BAR W/ SOLID BACKING.			
5	42" LONG GRAB BAR W/ SOLID BACKING.			
6	FRAMED MIRROR.			

DOOR SCHEDULE				
#	SIZE	MATERIAL	FRAME	REMARKS
1	3'-0" x 7'-0" x 1-3/4"	TEMP. GLS ALUM.		8.5H CLOSER
2	3'-0" x 7'-0" x 1-3/4"	HM	HM	REAR DR. 8.5H GLSR
3	3'-0" x 7'-0" x 1-3/4"	WOOD	HM	TOILET ROOM


8.5H TYPANT

RETAIL ACCESSIBILITY NOTES


- RETAIL SPACE MUST FULLY COMPLY WITH ILC SEC. 400.300 NEM CONSTRUCTION
- INSULATE ALL EXPOSED PIPING UNDER LAVATORY.
- BATHROOM MUST FULLY COMPLY WITH ILC SEC. 400.300(n-6)
- DOORS MUST BE 3'-0" WIDE, LEVER OPERATED HARDWARE & HAVE 18" LEVERAGE ON FULL SIZE & COMPLY WITH ILC SEC. 400.300(d)
- DRINKING FOUNTAIN TO BE 4'-0" & COMPLY WITH ILC SEC. 400.300(d)
- SIGNAGE & OTHER INFORMATION SYSTEM MUST BE OF BRaille
- TACTILE & COMPLY TO ILC SEC. 400.300(d)
- SETTING TABLES AND WORK SURFACES MUST COMPLY WITH ILC SEC. 400.300(d)
- ALL COMMON AREAS TO FULLY COMPLY WITH ILC SEC. 400.300(d)

TOILET ACCESSORIES


- BRICK, BRICK, OR EQUAL SATIN CHROME
- FINISH ALL SECURED TO REINFORCED WALL
- TOILET PAPER HOLDER (1) 24" LONG (1) 42" LONG
- GRAB BAR PAPER TOWEL DISPENSER & DISPOSAL
- GLASS MIRROR IN CHANNEL FRAME.

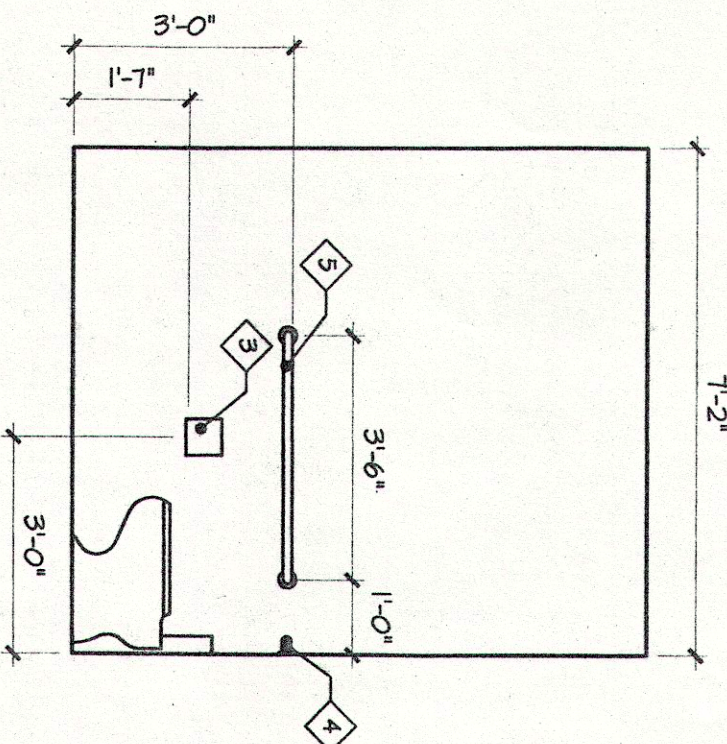

TOILET ELEVATION
3/16"=1'-0"

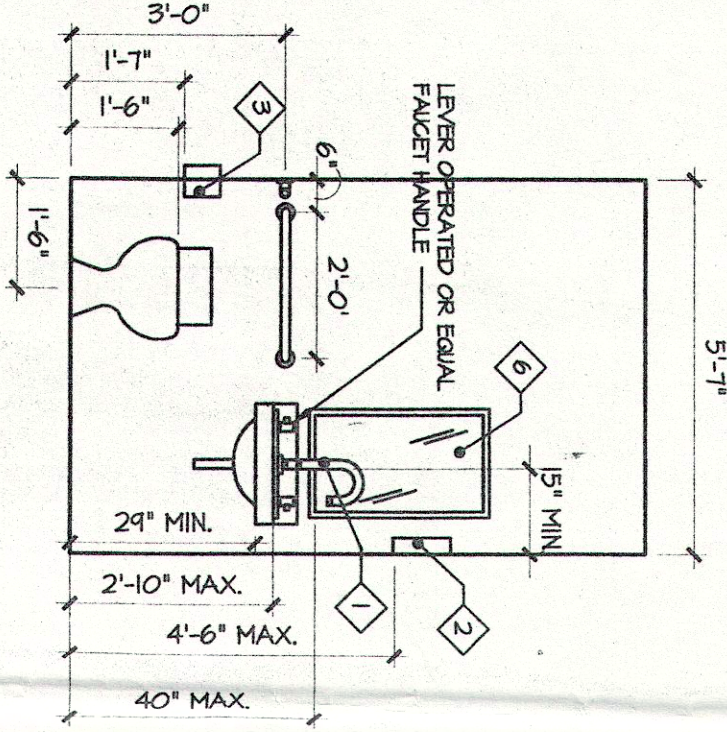

TOILET ELEVATION
3/16"=1'-0"

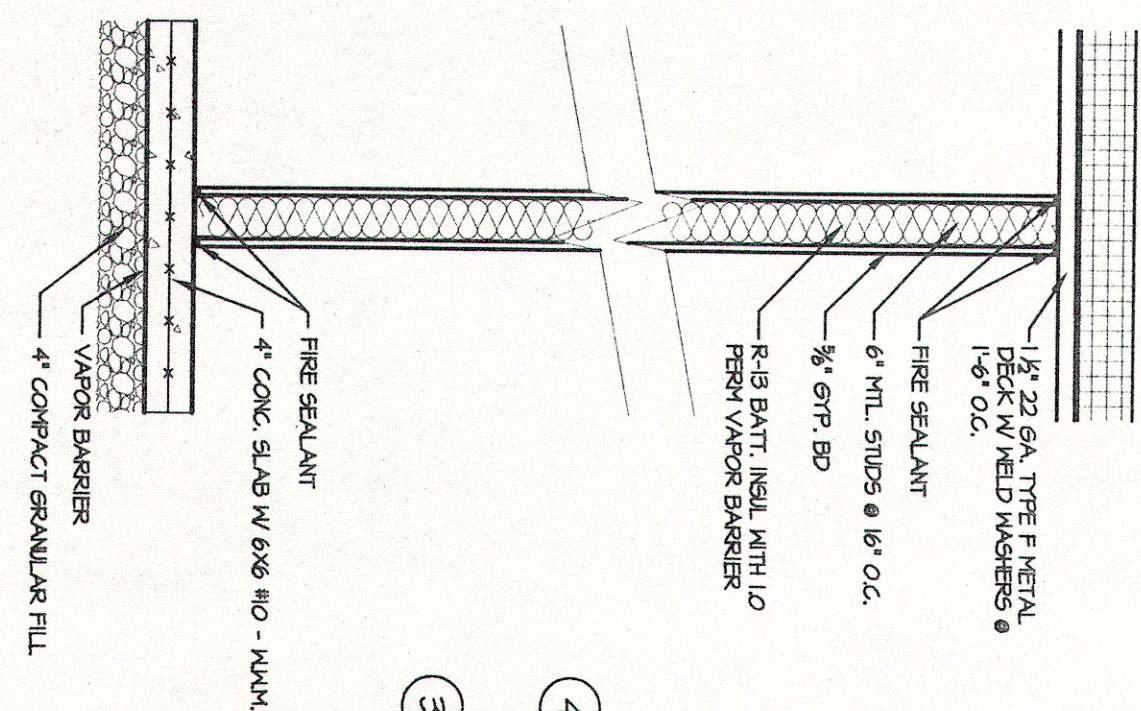

1 TYP. PARTITION
3/4"=1'-0"

revisions	job no.	date	drawn by	data	1/6/04
scale	AS NOTED				

RETAIL CENTER
7828 S. WESTERN AVENUE
CHICAGO, ILLINOIS

vari architects
824 north racine avenue 312.829.4788 chicago, illinois 60622