


South Elevation Proposed

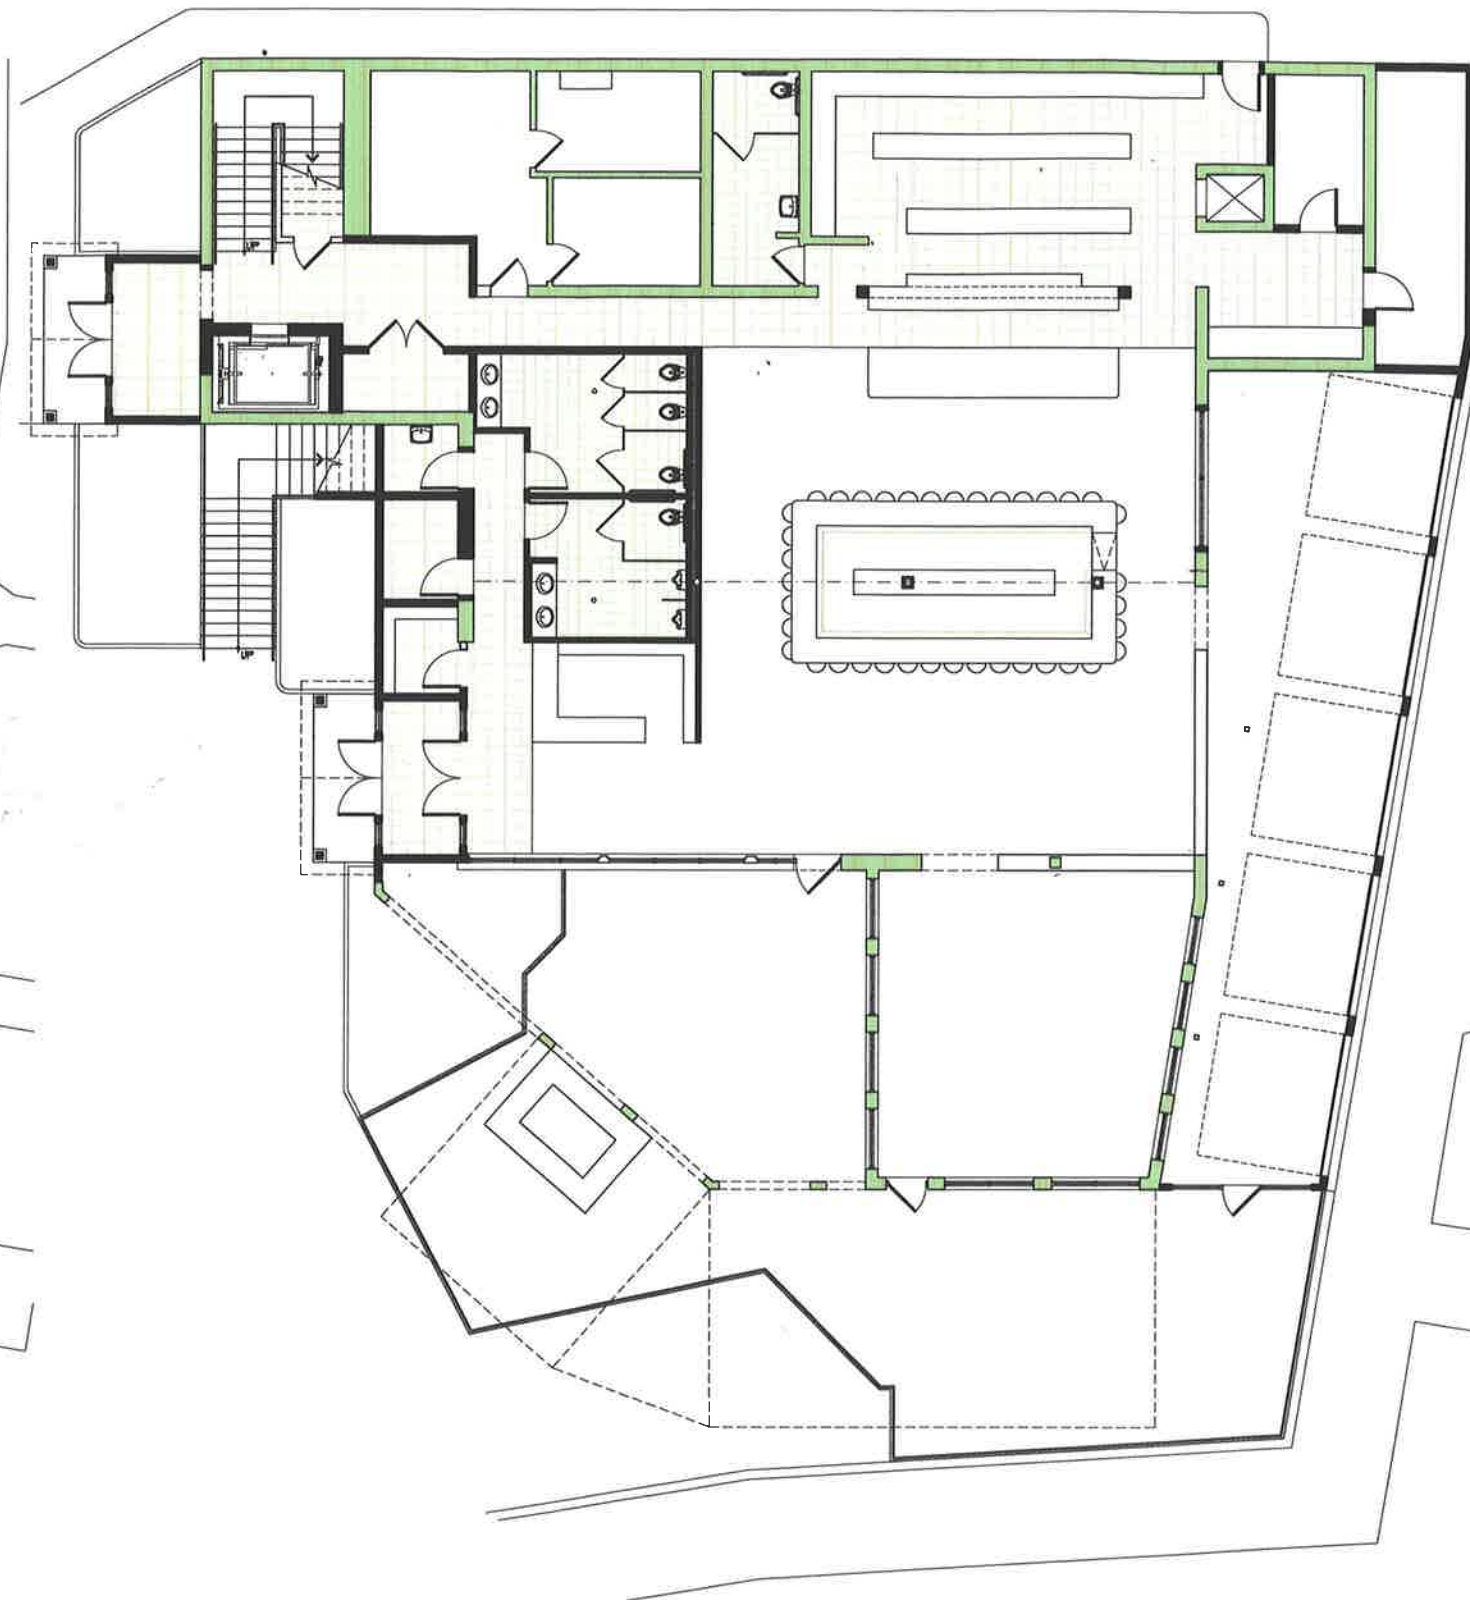



1 PROPOSED GROUND FLOOR
SCALE: 1/8" = 1'-0"

NOTES:
ALL DOORS SHALL BE LOCATED 4" OFF ADJACENT WALL OR CENTERED WITHIN THEIR RESPECTIVE OPENING UNLESS OTHERWISE NOTED ON PLAN.
ALL LUMBER BELOW THE DFP SHALL BE PRESSURE TREATED, TYP.
ALL EXISTING DOORS AND WINDOWS SHALL BE NOTED "R" AND SHALL REMAIN.




2 GROUND FLOOR ELECTRICAL
SCALE: 1/8" = 1'-0"

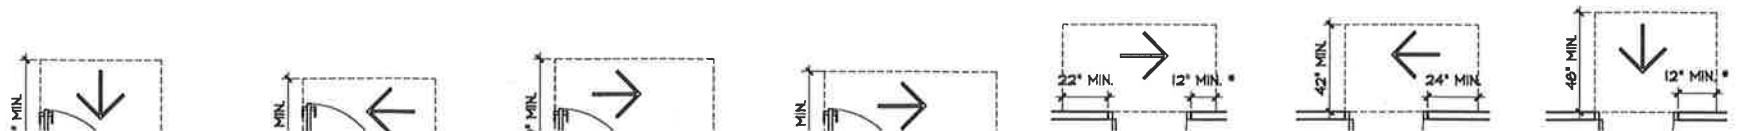

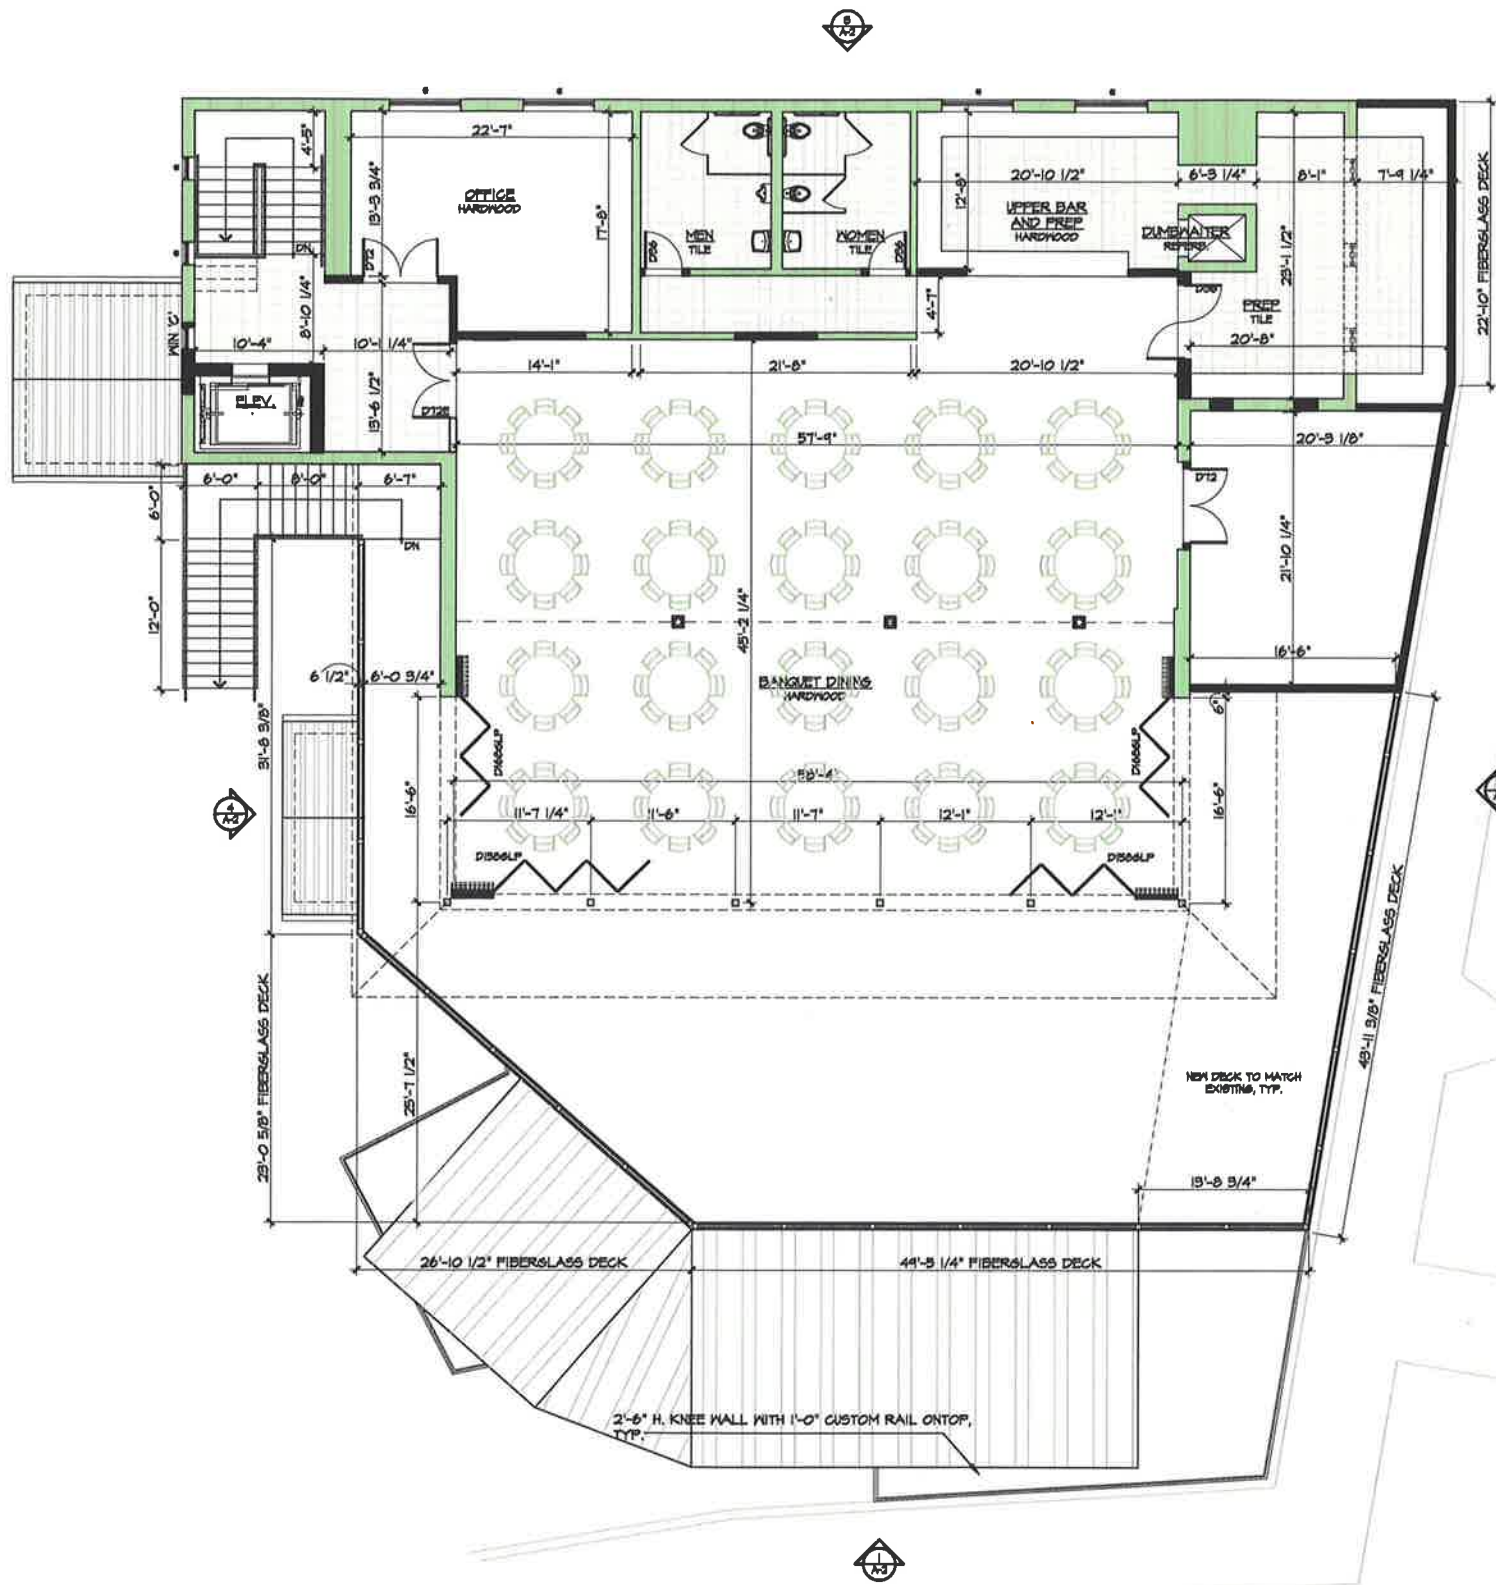

1 PROPOSED UPPER FLOOR
SCALE: 1/8" = 1'-0"

NOTES:
ALL DOORS SHALL BE LOCATED 4" OFF ADJACENT WALL OR CENTERED WITHIN THEIR RESPECTIVE OPENING UNLESS OTHERWISE NOTED ON PLAN.
ALL LUMBER BELOW THE BFE SHALL BE PRESSURE TREATED, TYP.
ALL EXISTING DOORS AND WINDOWS SHALL BE NOTED 'B' AND SHALL REMAIN.

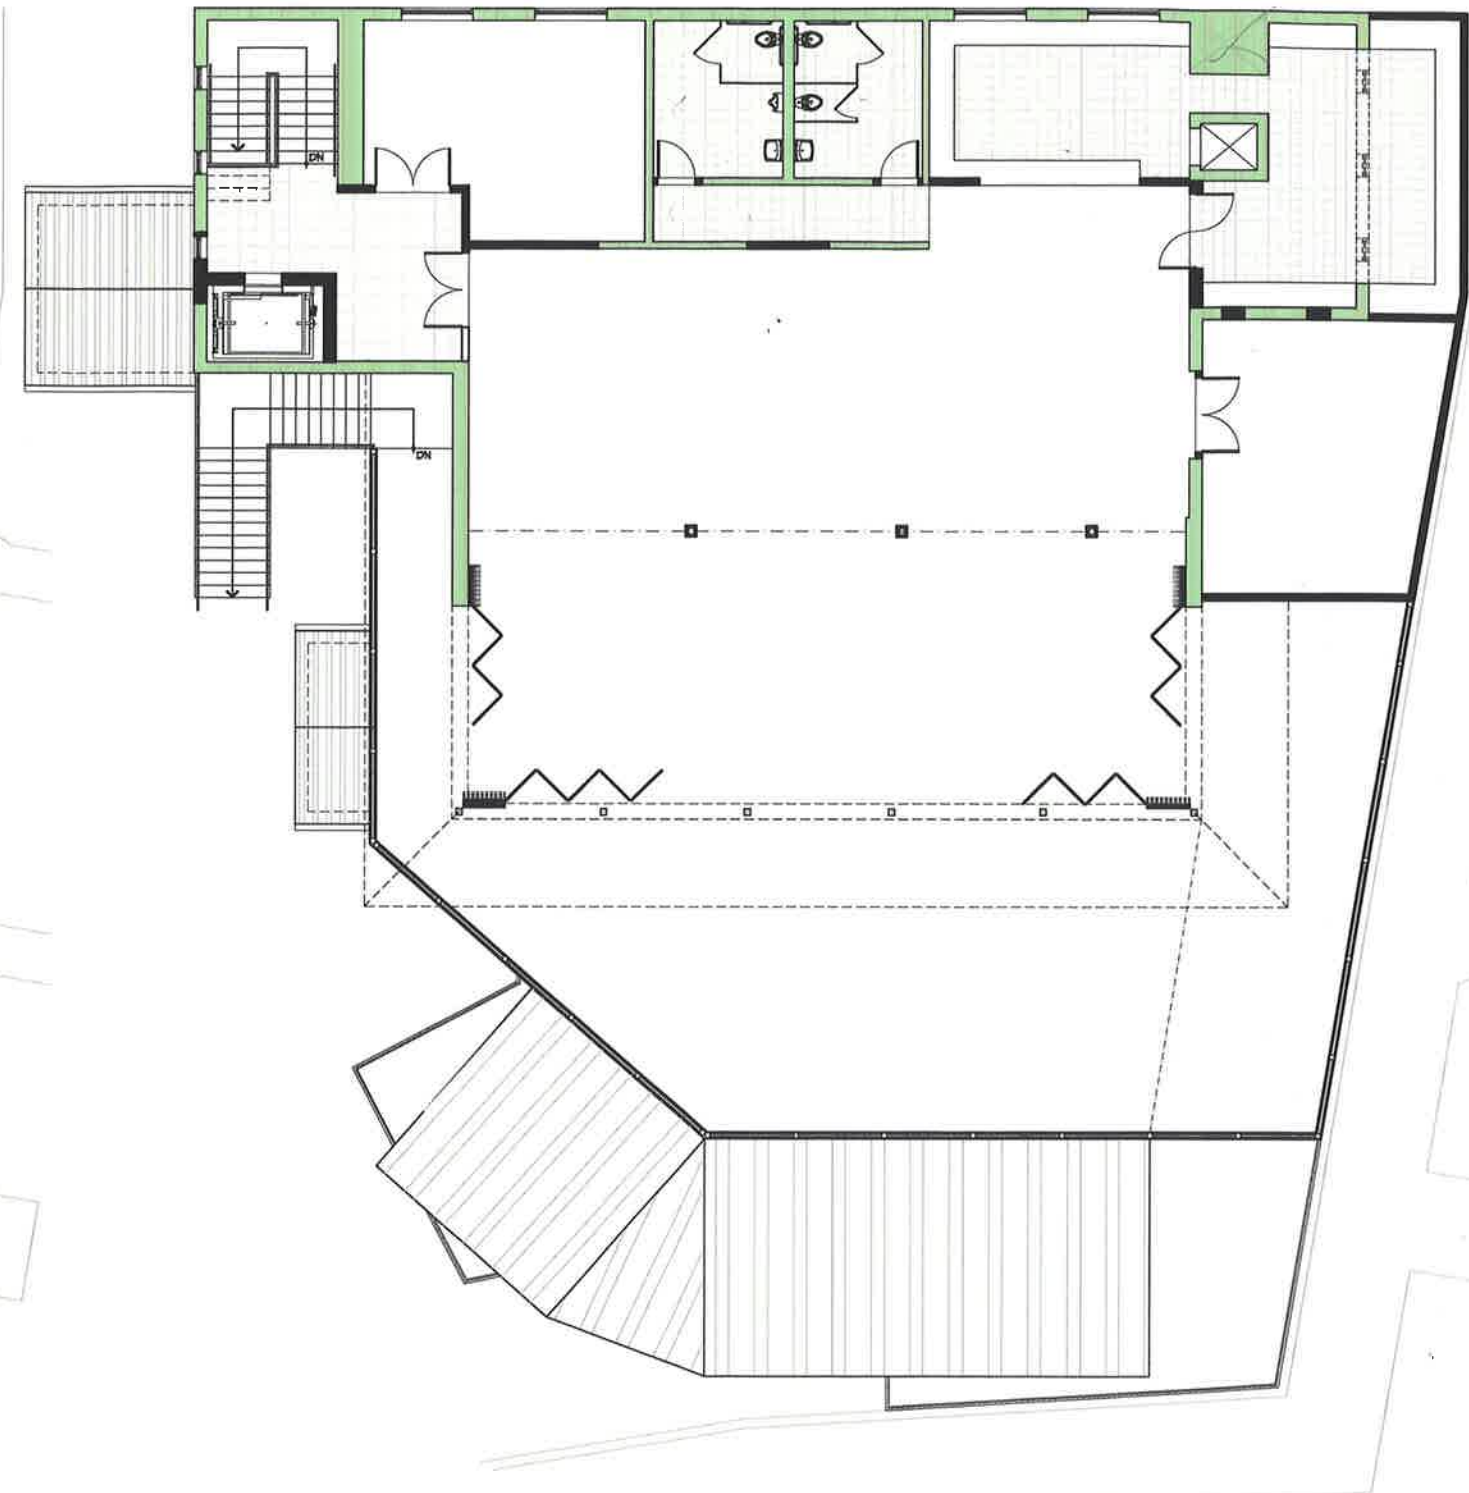

2 UPPER FLOOR ELECTRICAL
SCALE: 1/8" = 1'-0"