



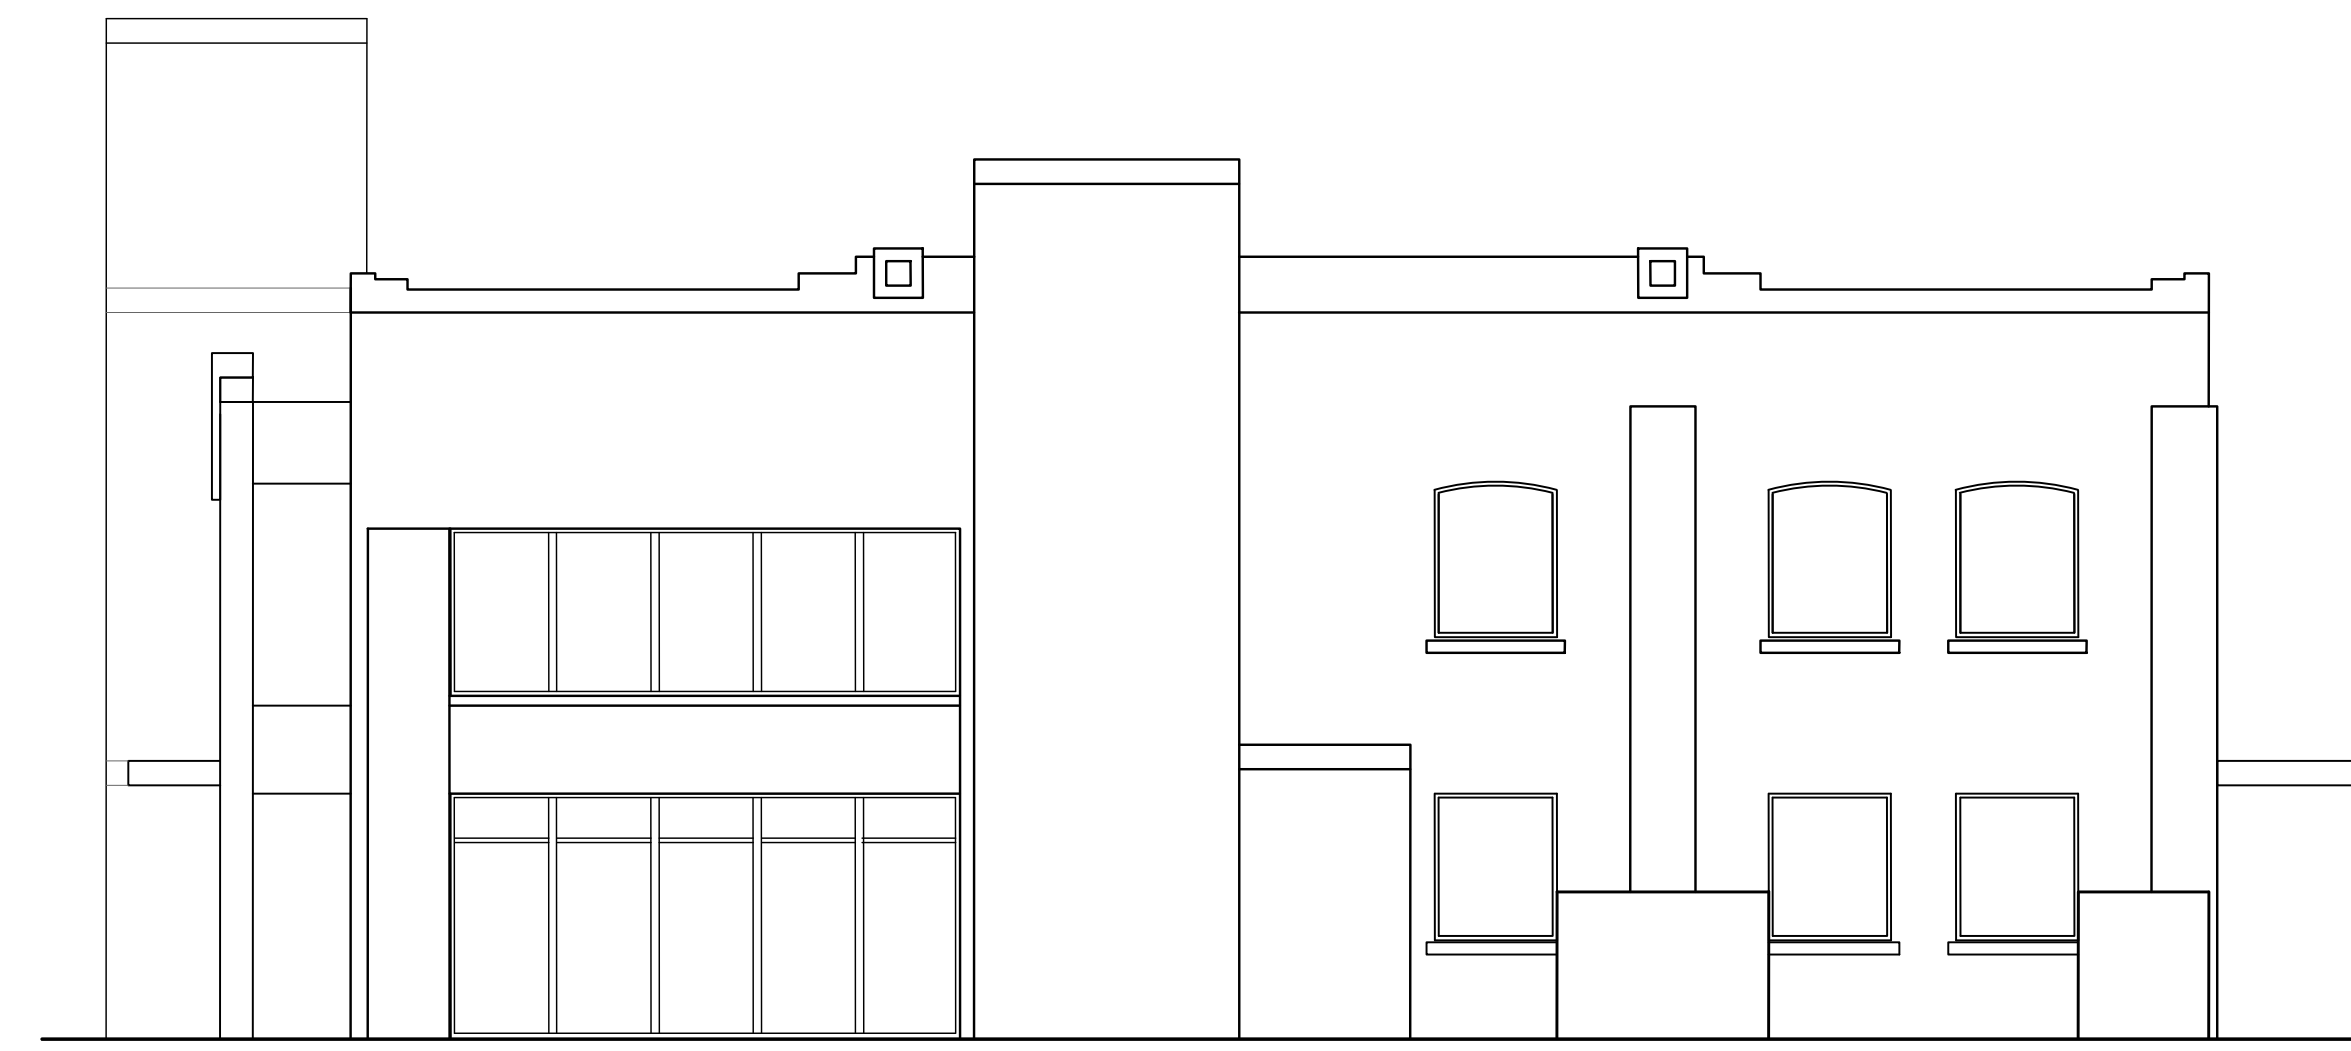


**PHASE II** SOUTH (PRIMARY) ELEVATION  
SCALE: 1/8" = 1'-0"



**NORTH (SECONDARY) ELEVATION**  
SCALE: 1/8" = 1'-0"

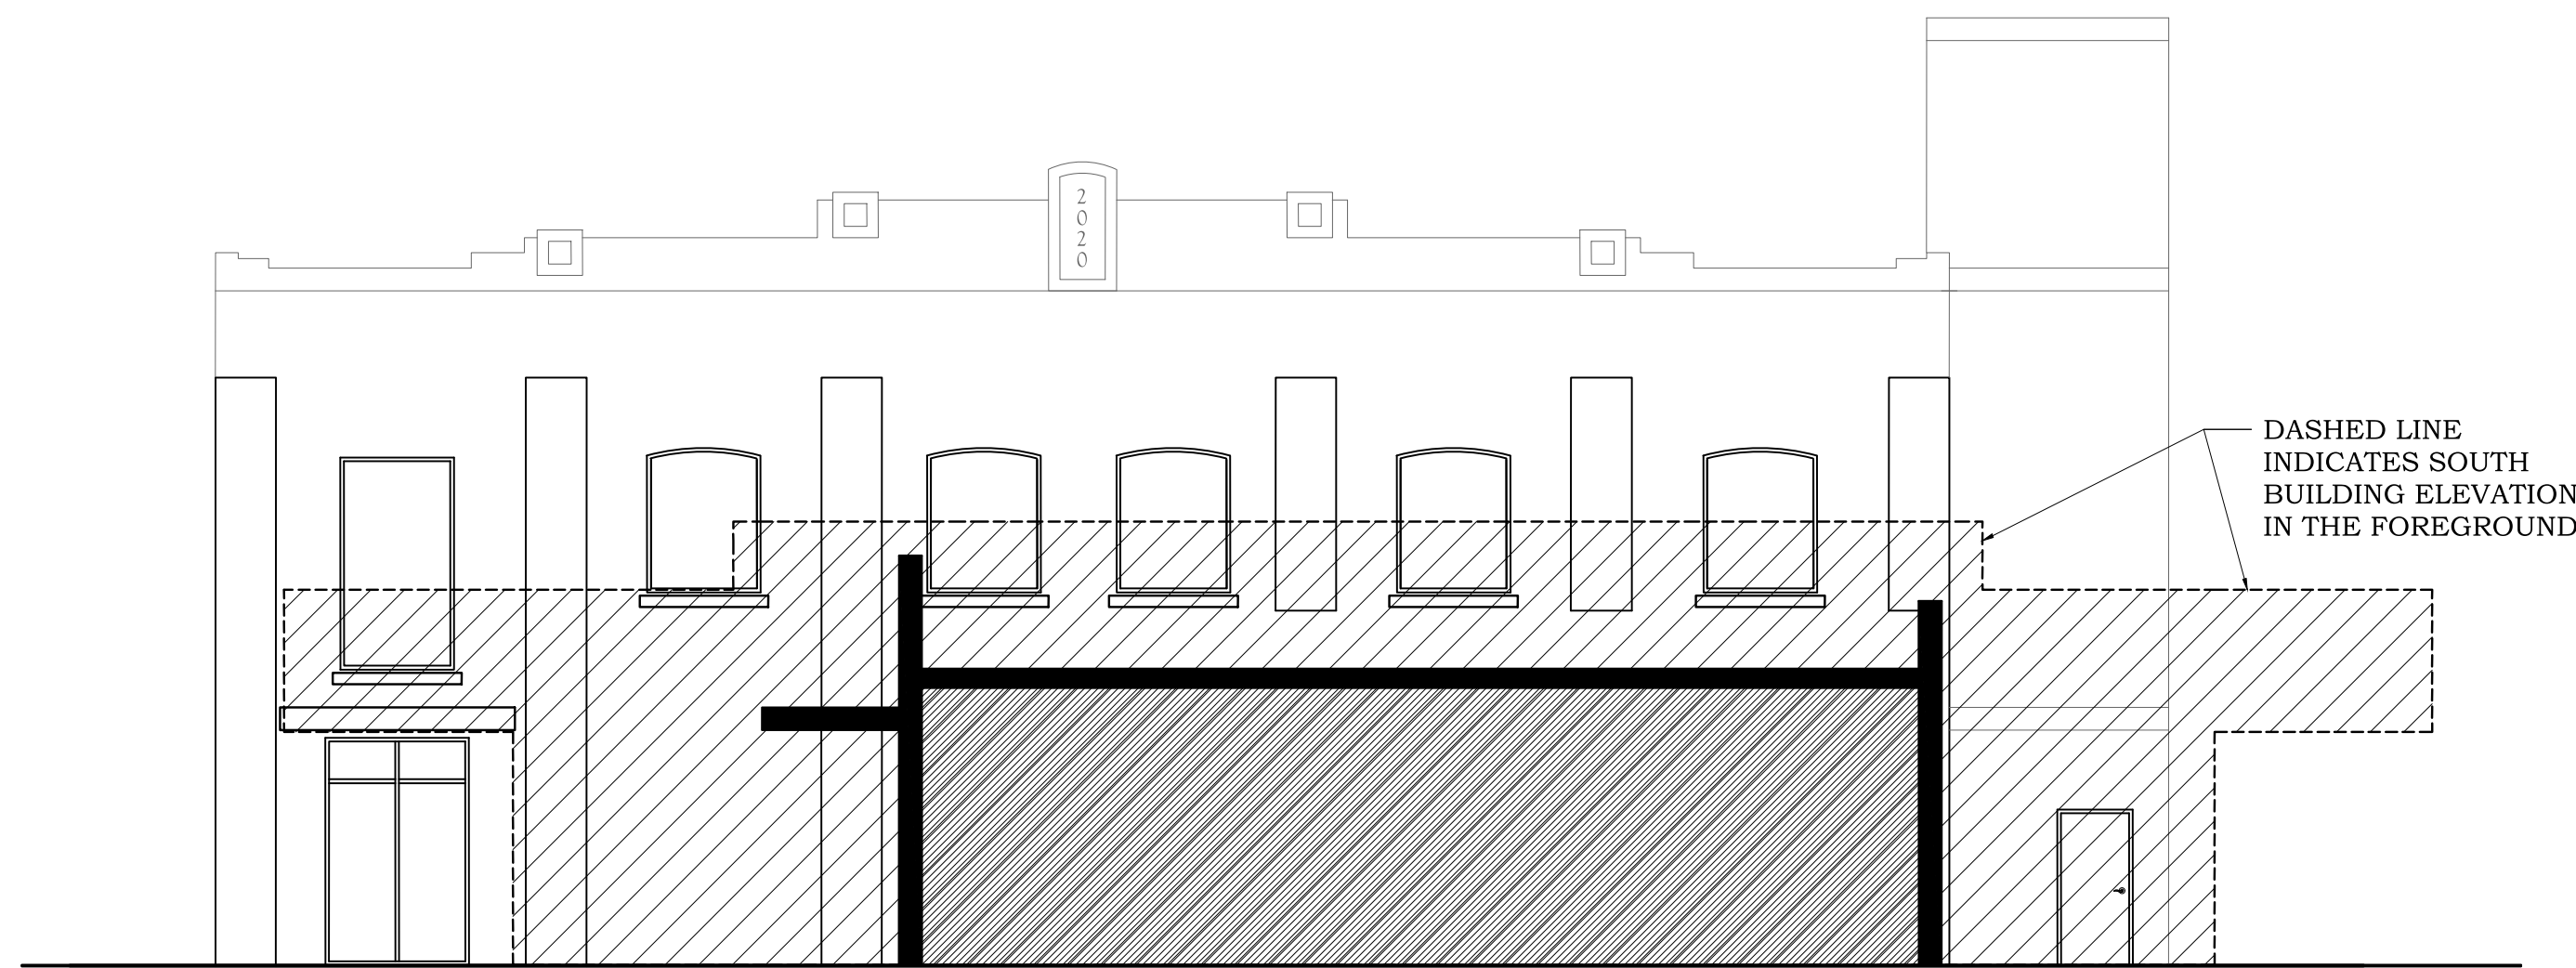

**PHASE I** NORTH BUILDING SOUTH ELEVATION  
SCALE: 1/8" = 1'-0"

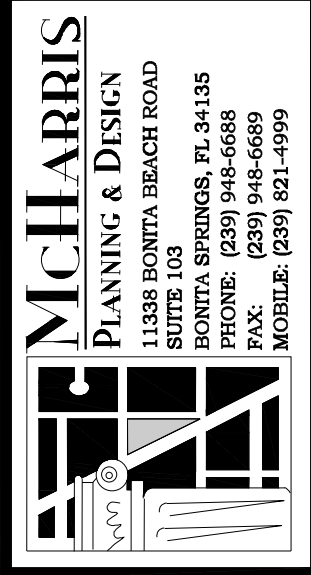

**GREGORY S. GOERTLER ARCHITECT**  
FLORIDA REG. NO. AR0000382  
11338 BONITA BEACH ROAD, SUITE 103  
BONITA SPRINGS, FL 34135  
TEL: (239) 948-6688  
FAX: (239) 948-6689  
EMAIL: greg@mcharris.com

Joseph M. McHarris, Inc. Heretofore reserved its common law copyright and other property right in these plans, files and reproductions, and any form or manner, in whole or in part, without written permission from Joseph M. McHarris, Inc. over such dimensions. Contractor shall verify and be responsible for all dimensions and conditions of the job and variations from the dimension, conditions and specifications as shown on these drawings. All work shall be in accordance with all state and local codes.

No.	Issue	Date	By	Revision
4				
3				
2				
1	PERMIT READY	10-4-19		

Project Name and Address  
**ENTRADA**  
27975 OLD US 41  
BONITA SPRINGS, FLORIDA 34135

Check by: JOE MCHARRIS  
Drawn by: GSG  
Scale: AS NOTED  
Project No. C18-0024

Sheet Name: PROPOSED EXTERIOR ELEVATIONS  
Sheet No. **A5.1**