



# 2299 Perimeter Park Drive Atlanta, GA 30341

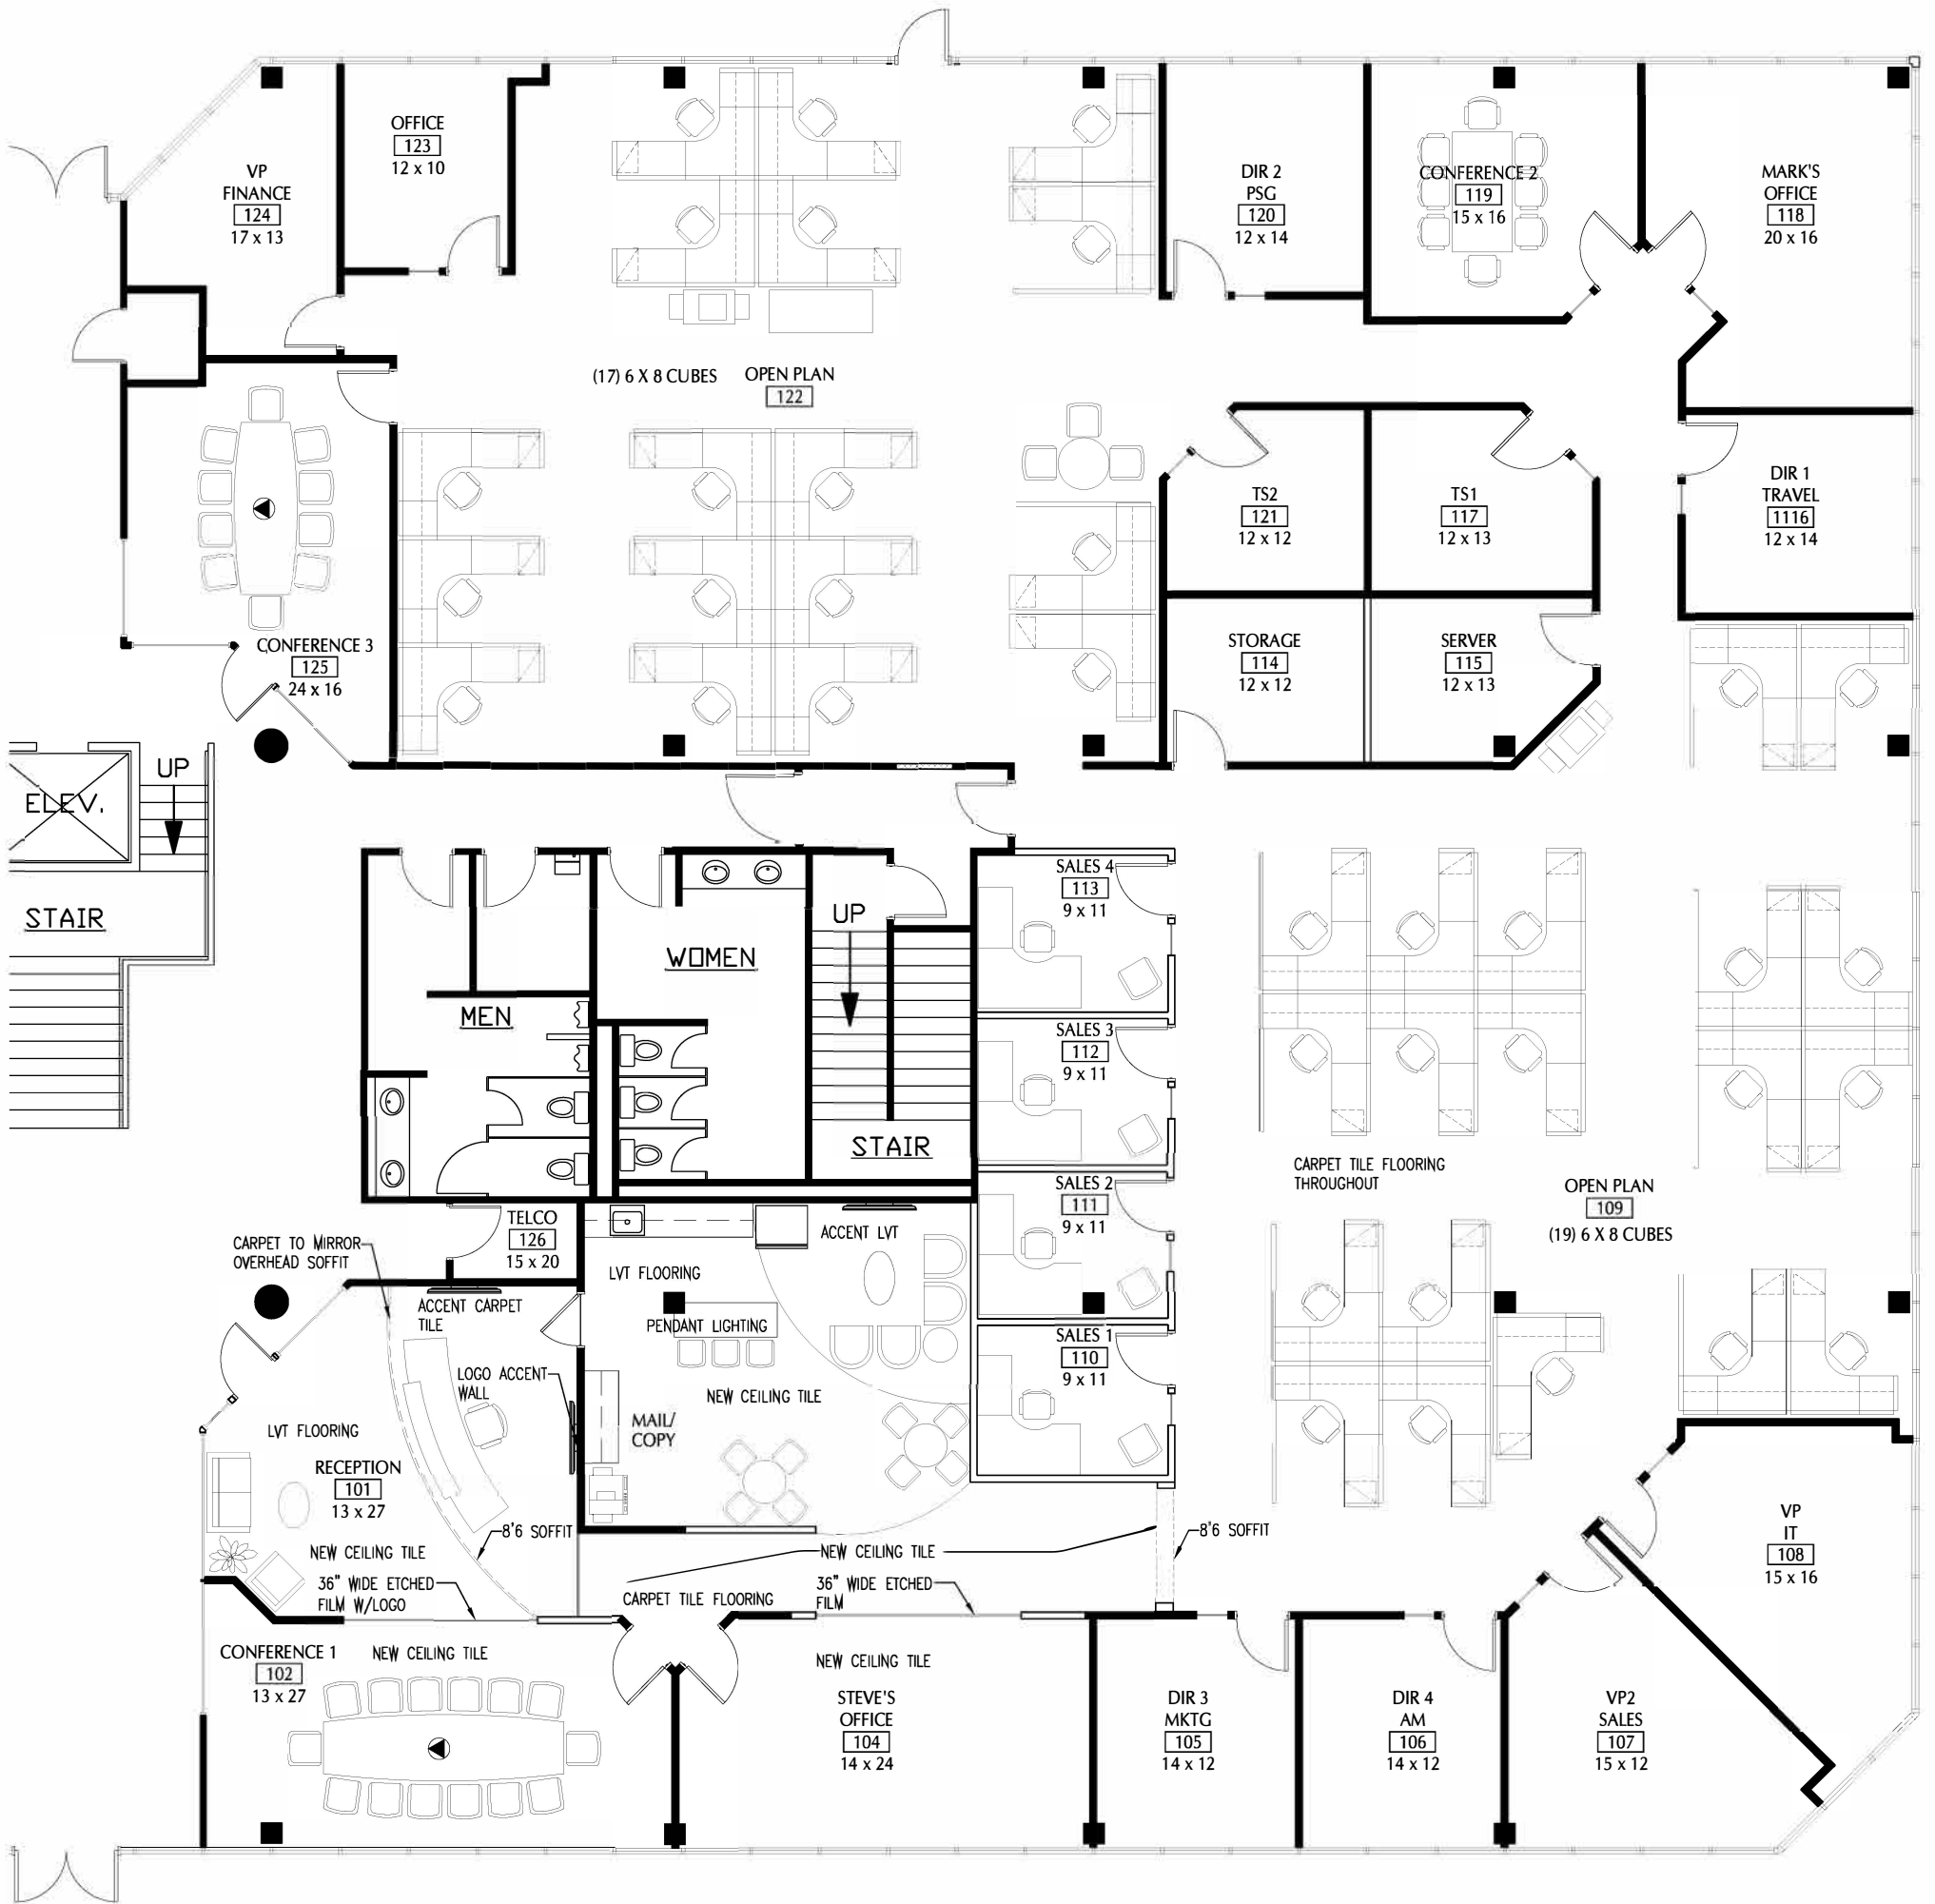

**1 PRELIMINARY FLOOR PLAN - 10,575 RSF**  
 SCALE: 3/32" = 1'-0"

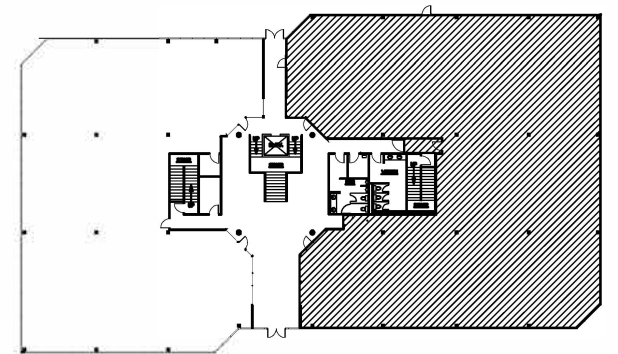

1st FLOOR KEY PLAN

(36) - 6x8 CUBES  
(36) - WK STATIONS

**P1**

LBA # 13293

Revised 8-13-2013

ALL ROOM SIZES ARE APPROXIMATE.

SCALE IS ACCURATE IF PRINTED AT 100% ON 11x17 PAPER.

