

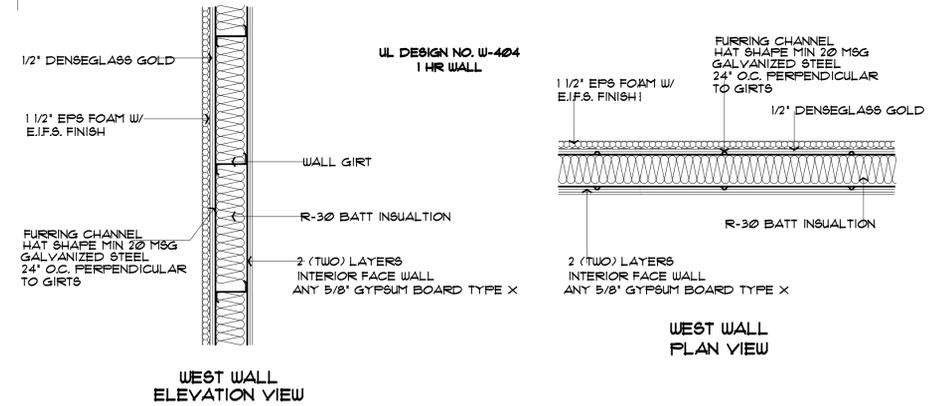
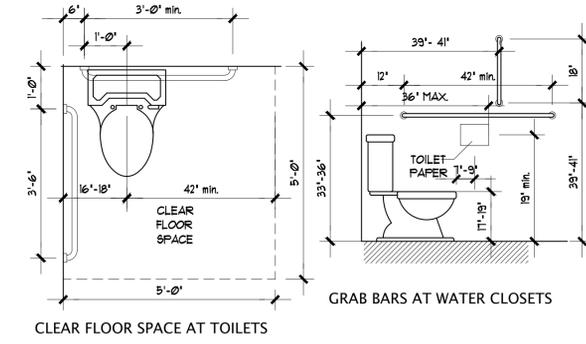



ACCESSIBILITY STANDARDS

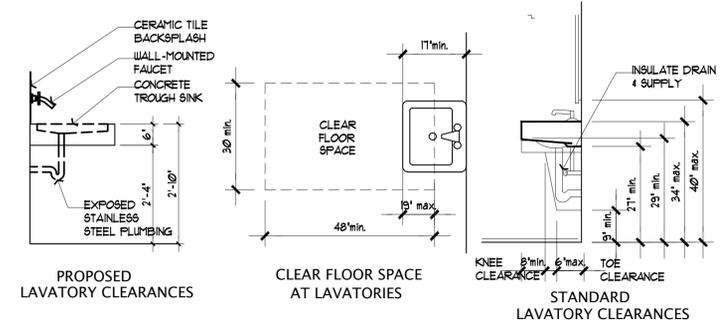

WINDOW TYPES

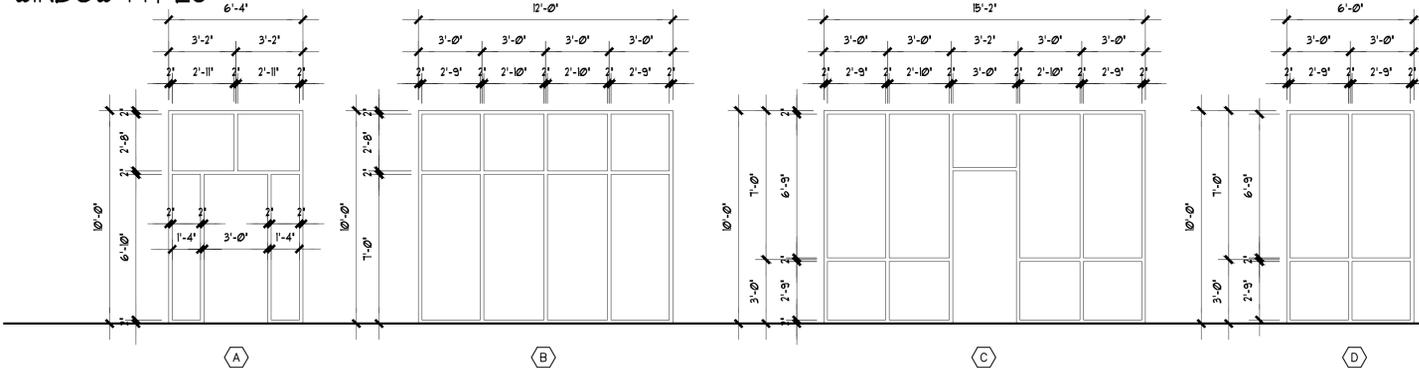

DOOR TYPES

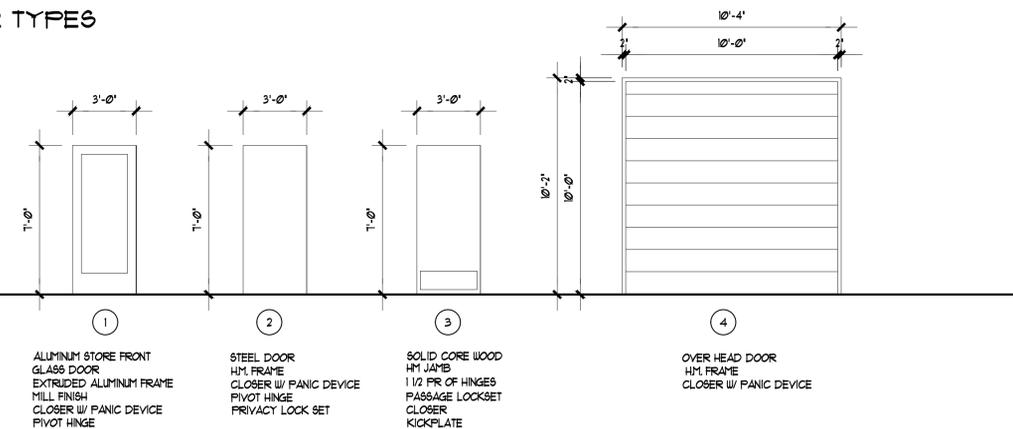

MATTRESS KING
4401 WEST RENO AVENUE,
OKLAHOMA CITY, OK 73100

SAM GRESHAM ARCHITECTURE
400 NW 23rd St., Suite B
Oklahoma City, OK 73103
405.842.2998



PROPOSED BUILDING A FLOOR PLAN

COPYRIGHT © 2023
all rights reserved

PROJECT #: 220093
DATE: 06.01.23
DRAWING NO.

A2.1