




P.O. Box 1213
 Slatersville, RI 02876
 P: (401) 765-3971
 F: (401) 769-7435
 ohearnassociates.com

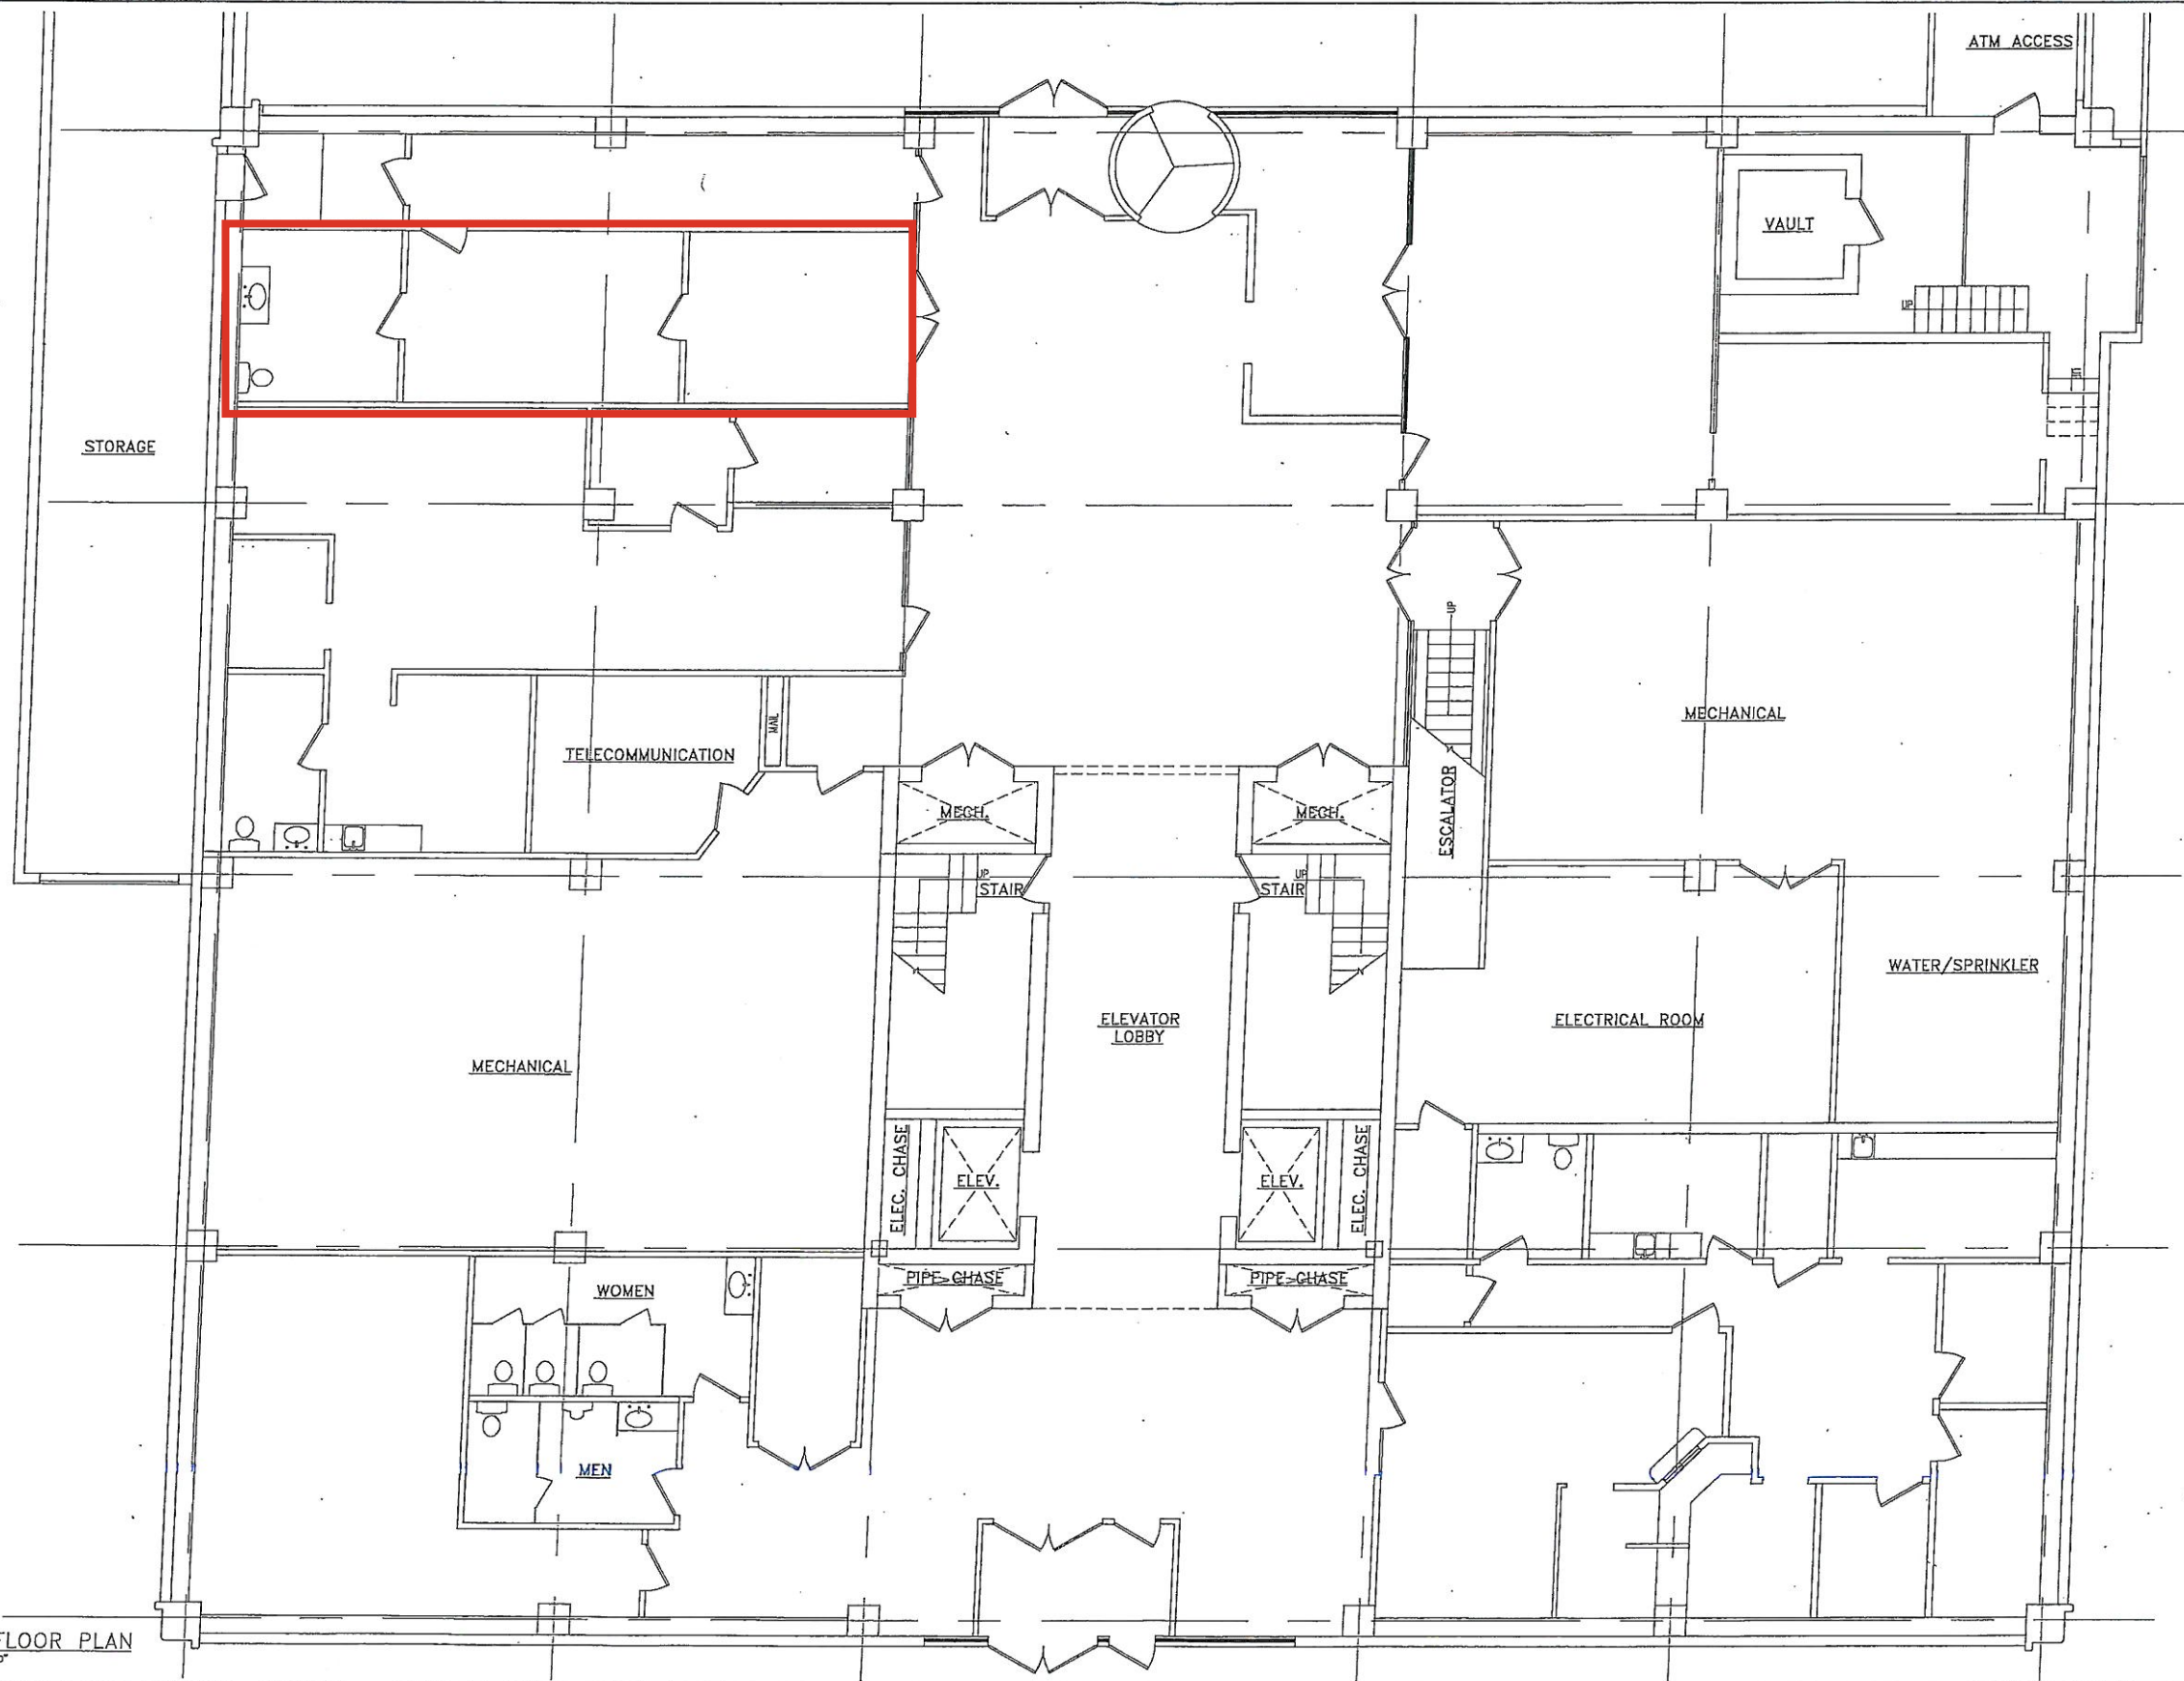


CORNERSTONE BUILDING
 LOBBY FLOOR PLAN

DATE: 5/14/10
 REV: 7-11-11
 SCALE: AS NOTED
 DRN. BY: GEG
 CKD. BY: JO
 JOB NO.:

A0

SHEET 1 OF 11

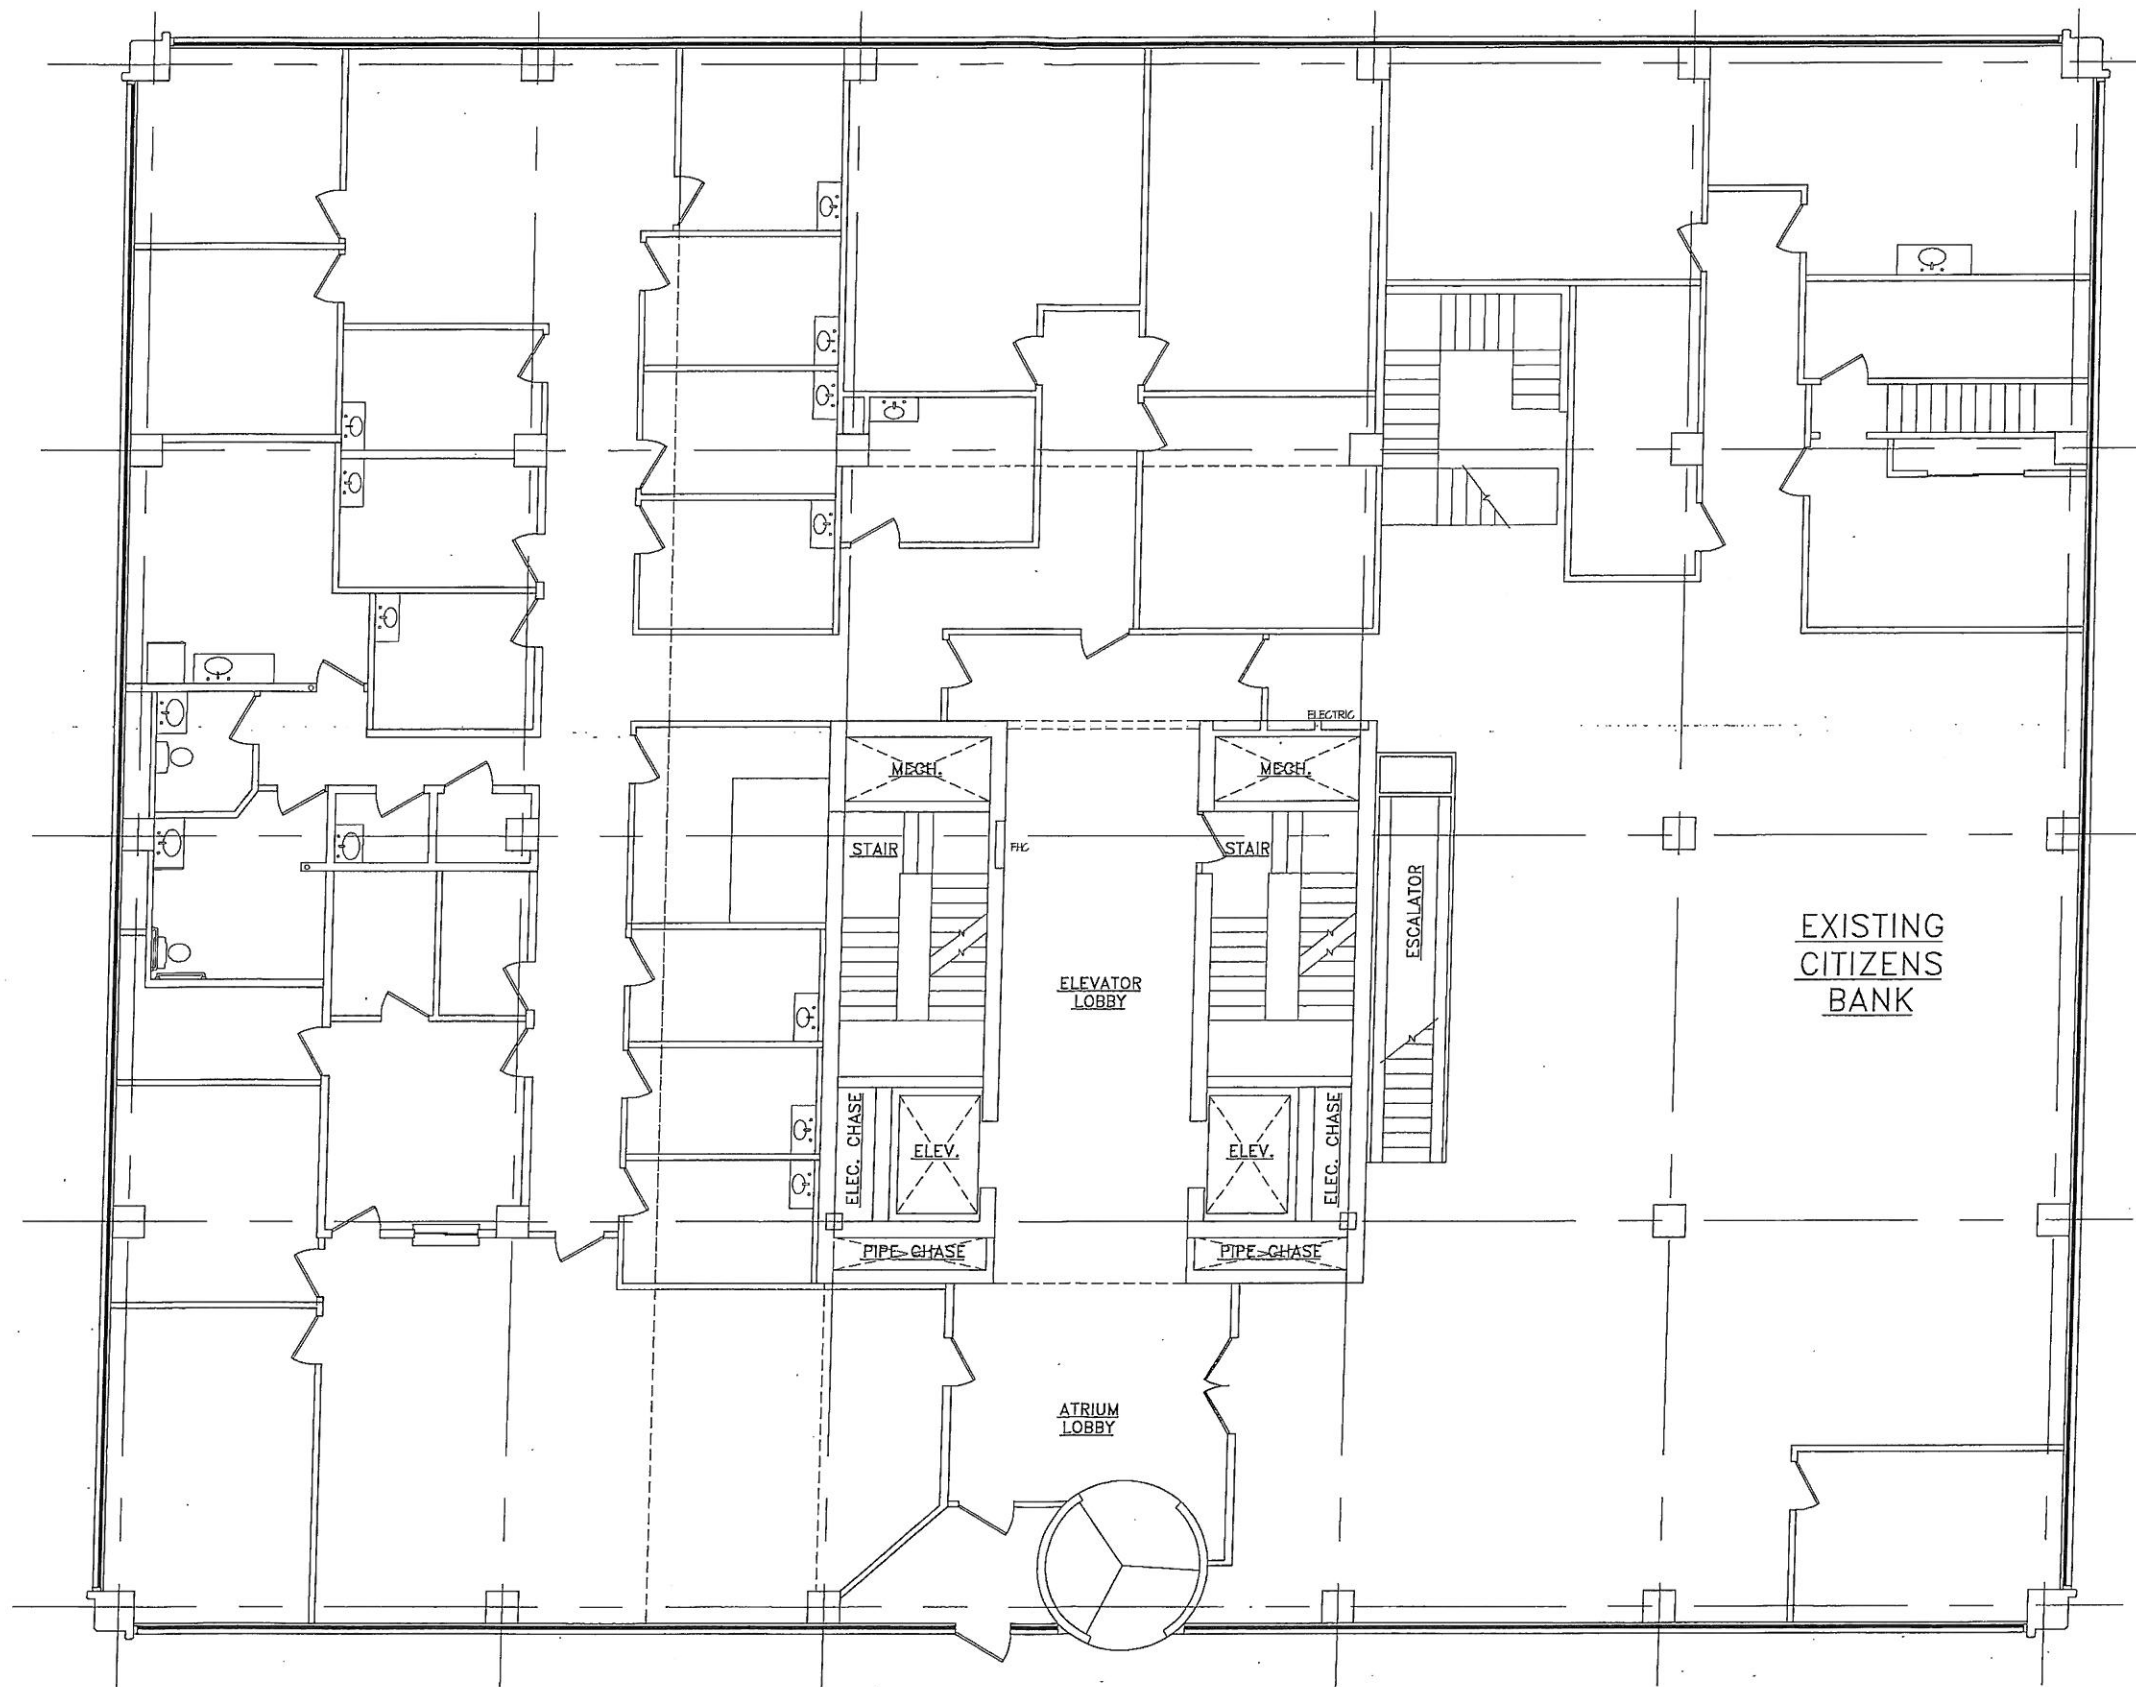

P.O. Box 1213
 Slater'sville, RI 02876
 P: (401) 765-3971
 F: (401) 769-7435
 ohearnassociates.com




CORNERSTONE BUILDING

FIRST FLOOR PLAN

DATE: 5/14/10
 REV: 5/2/13
 SCALE: AS NOTED
 DRN. BY: GEG
 CKD. BY: JO
 JOB NO.:

A1

SHEET 2 OF 11

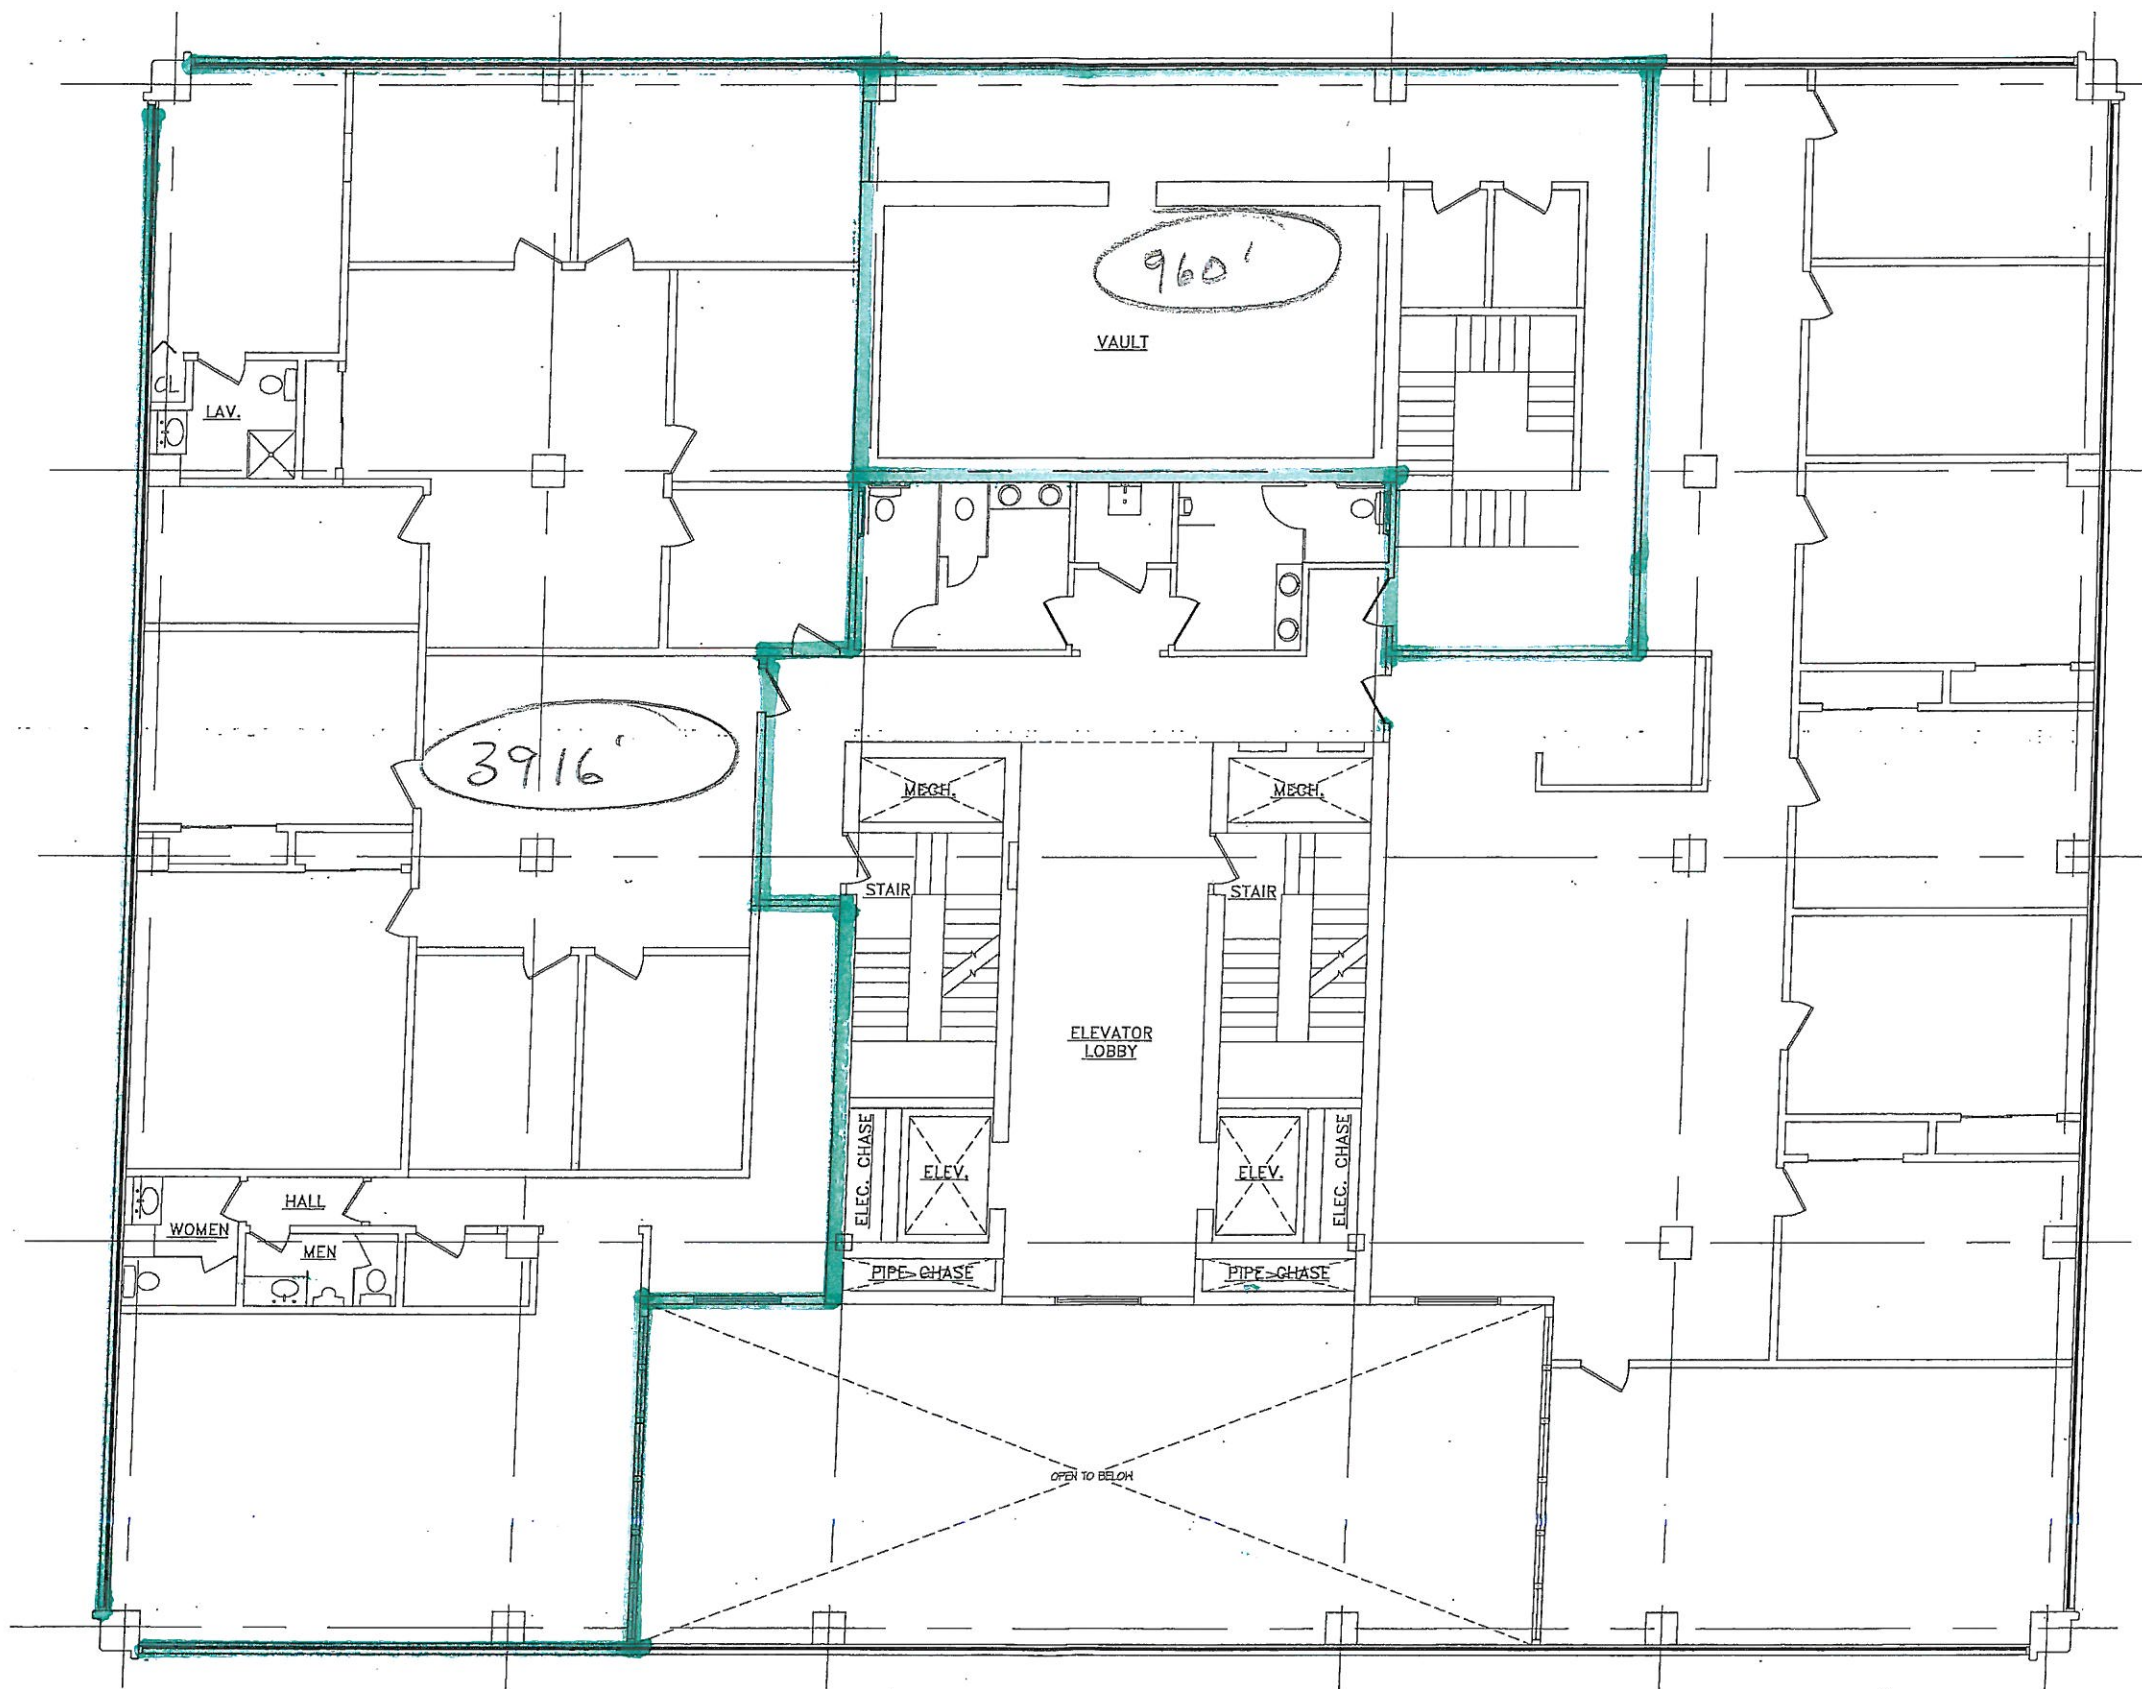

P.O. Box 1213
 Slatersville, RI 02876
 P: (401) 765-3971
 F: (401) 769-7435
 ohearnassociates.com



CORNERSTONE BUILDING

SECOND FLOOR PLAN

DATE: 5/14/10
 REV: 5/2/13
 SCALE: AS NOTED
 DRN. BY: GEG
 CKD. BY: JO
 JOB NO.:

A2

SHEET 3 OF 11



1 THIRD FLOOR PLAN
A3 SCALE: 1/4"=1'-0"

P.O. Box 1213
Slatersville, RI 02876
P: (401) 765-3971
F: (401) 769-7435
ohearnassociates.com



CORNERSTONE BUILDING
THIRD FLOOR PLAN

DATE: 5/14/10

REV:

SCALE: AS NOTED


DRN. BY: GEG

CKD. BY: JO

JOB NO.:

A3

SHEET 4 OF 11

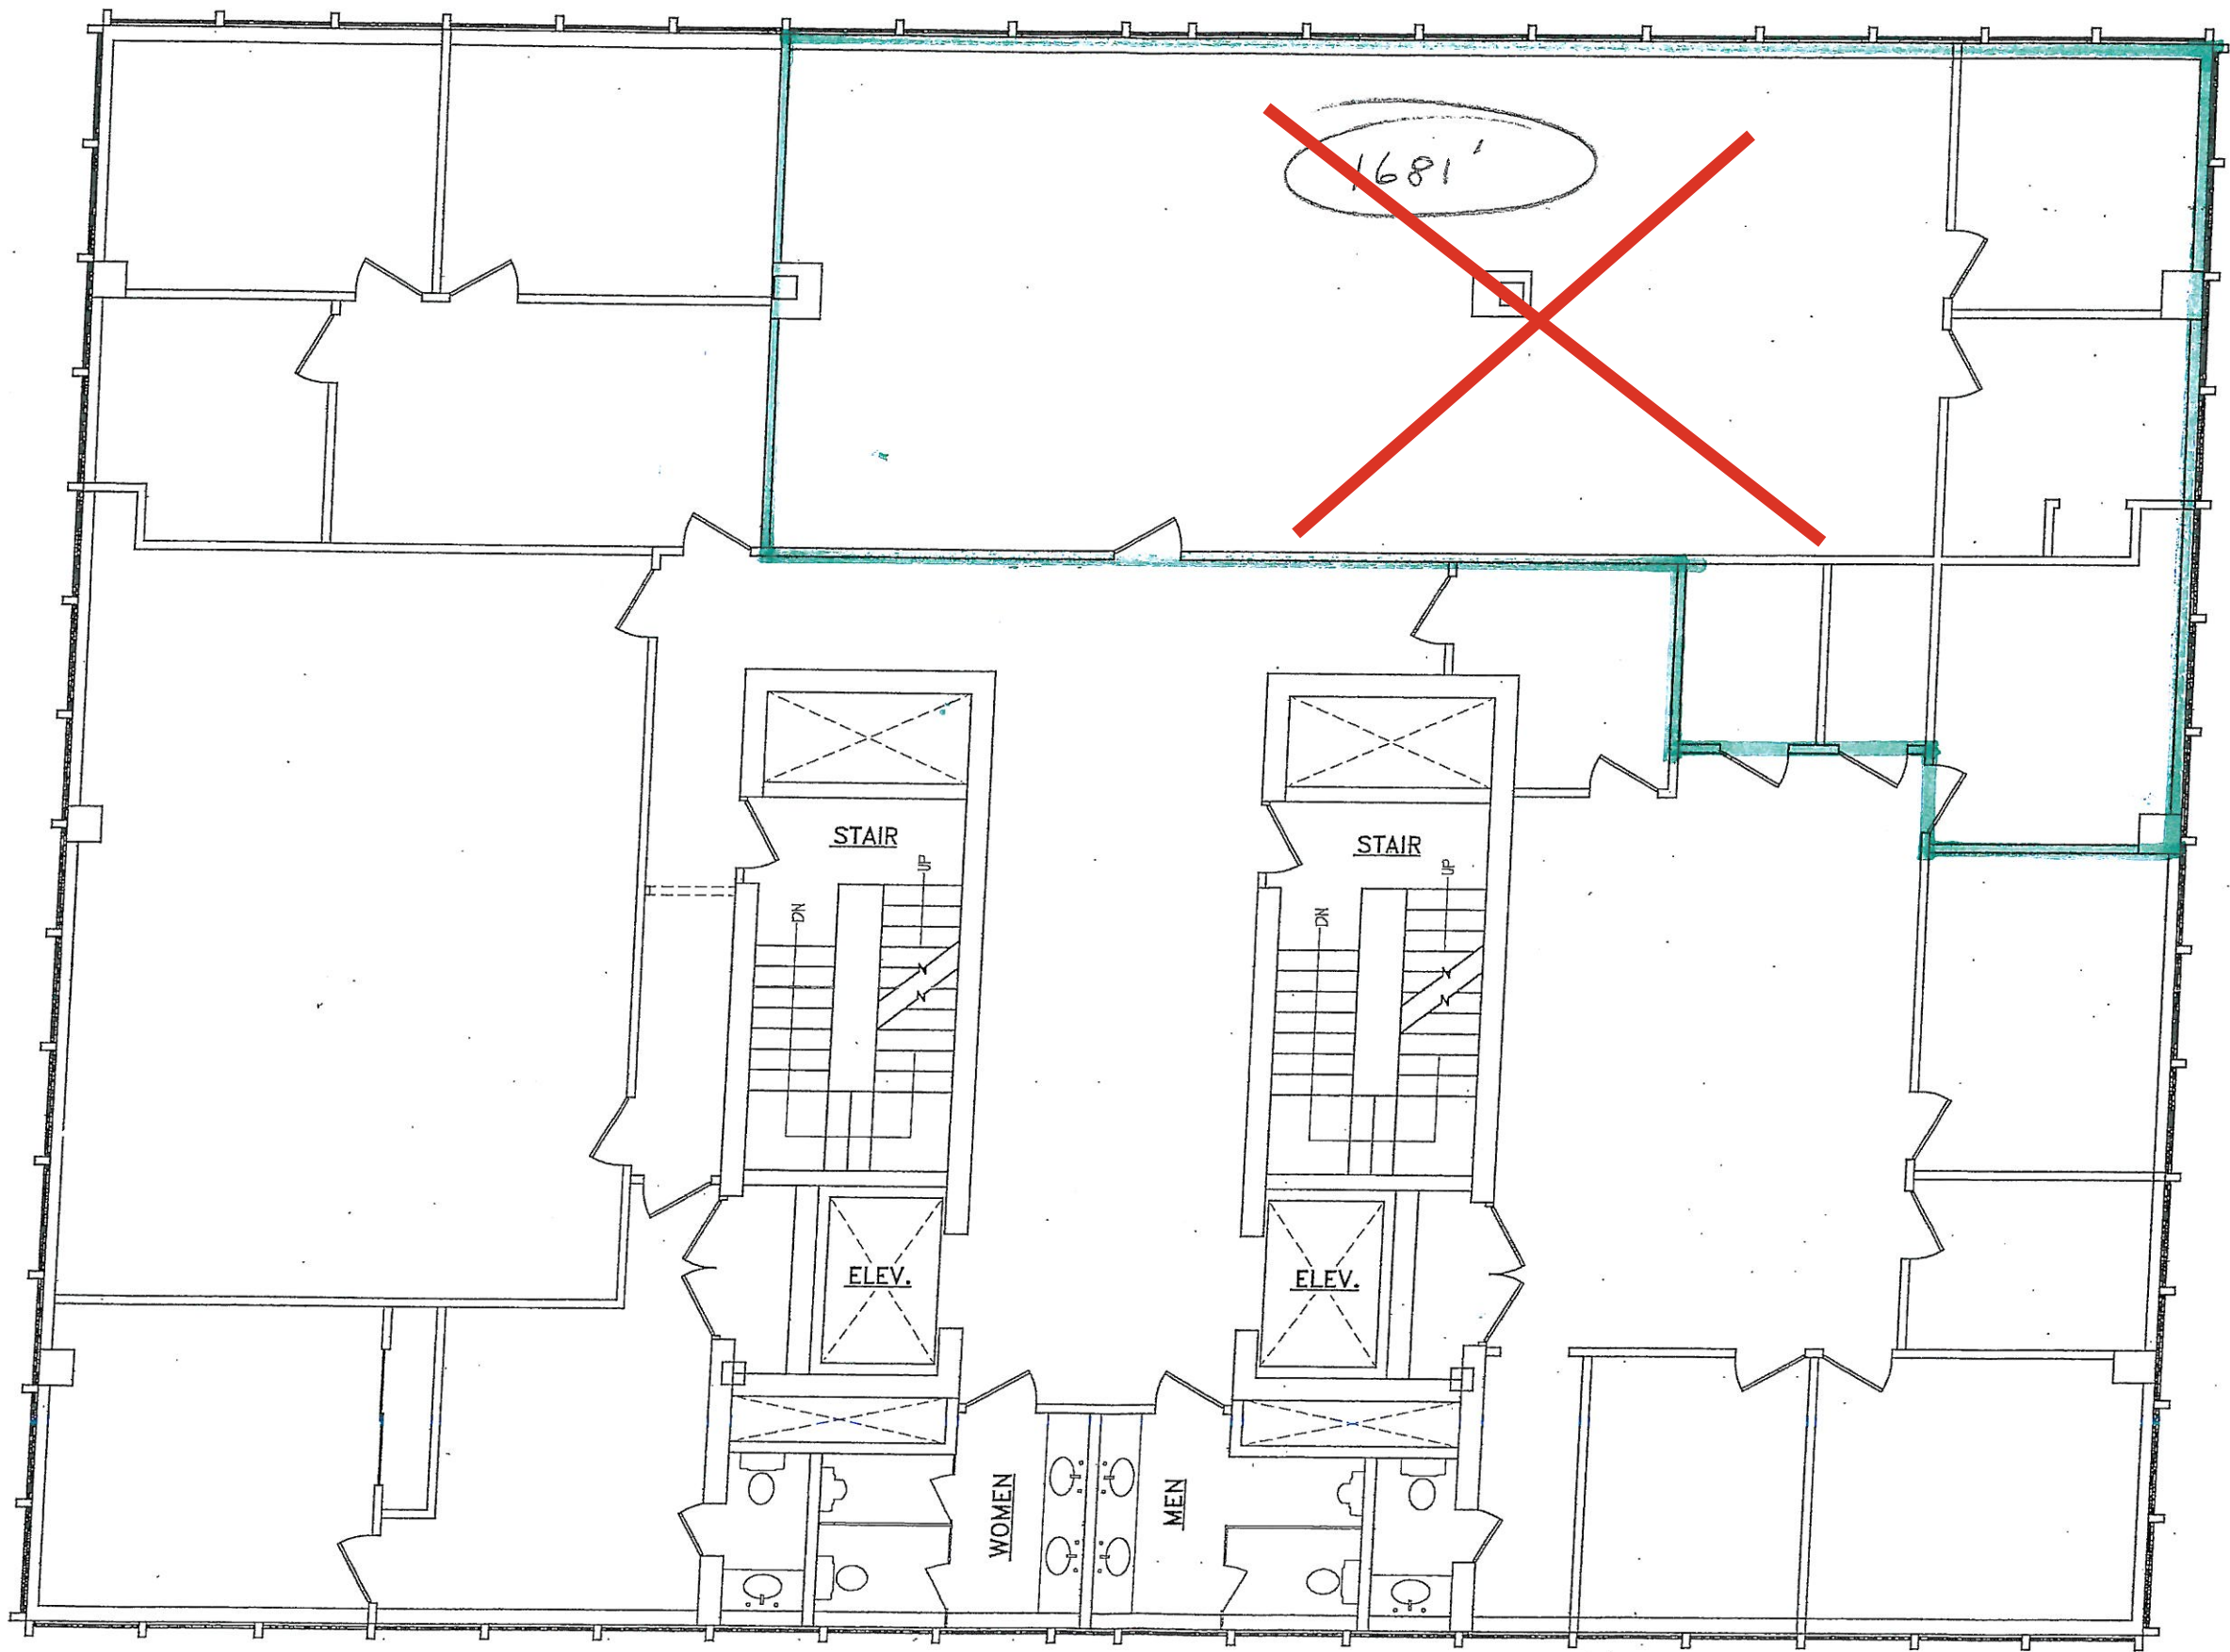

1
A4
FOURTH FLOOR PLAN
SCALE: 1/4"=1'-0"


CORNERSTONE BUILDING
FOURTH FLOOR PLAN

DATE: 5/14/10
REV:
SCALE: AS NOTED
DRN. BY: GEG
CKD. BY: JO
JOB NO.:

A4
SHEET 5 OF 11



P.O. Box 1213
Slater'sville, RI 02876
P: (401) 765-3971
F: (401) 769-7435
ohearneassociates.com

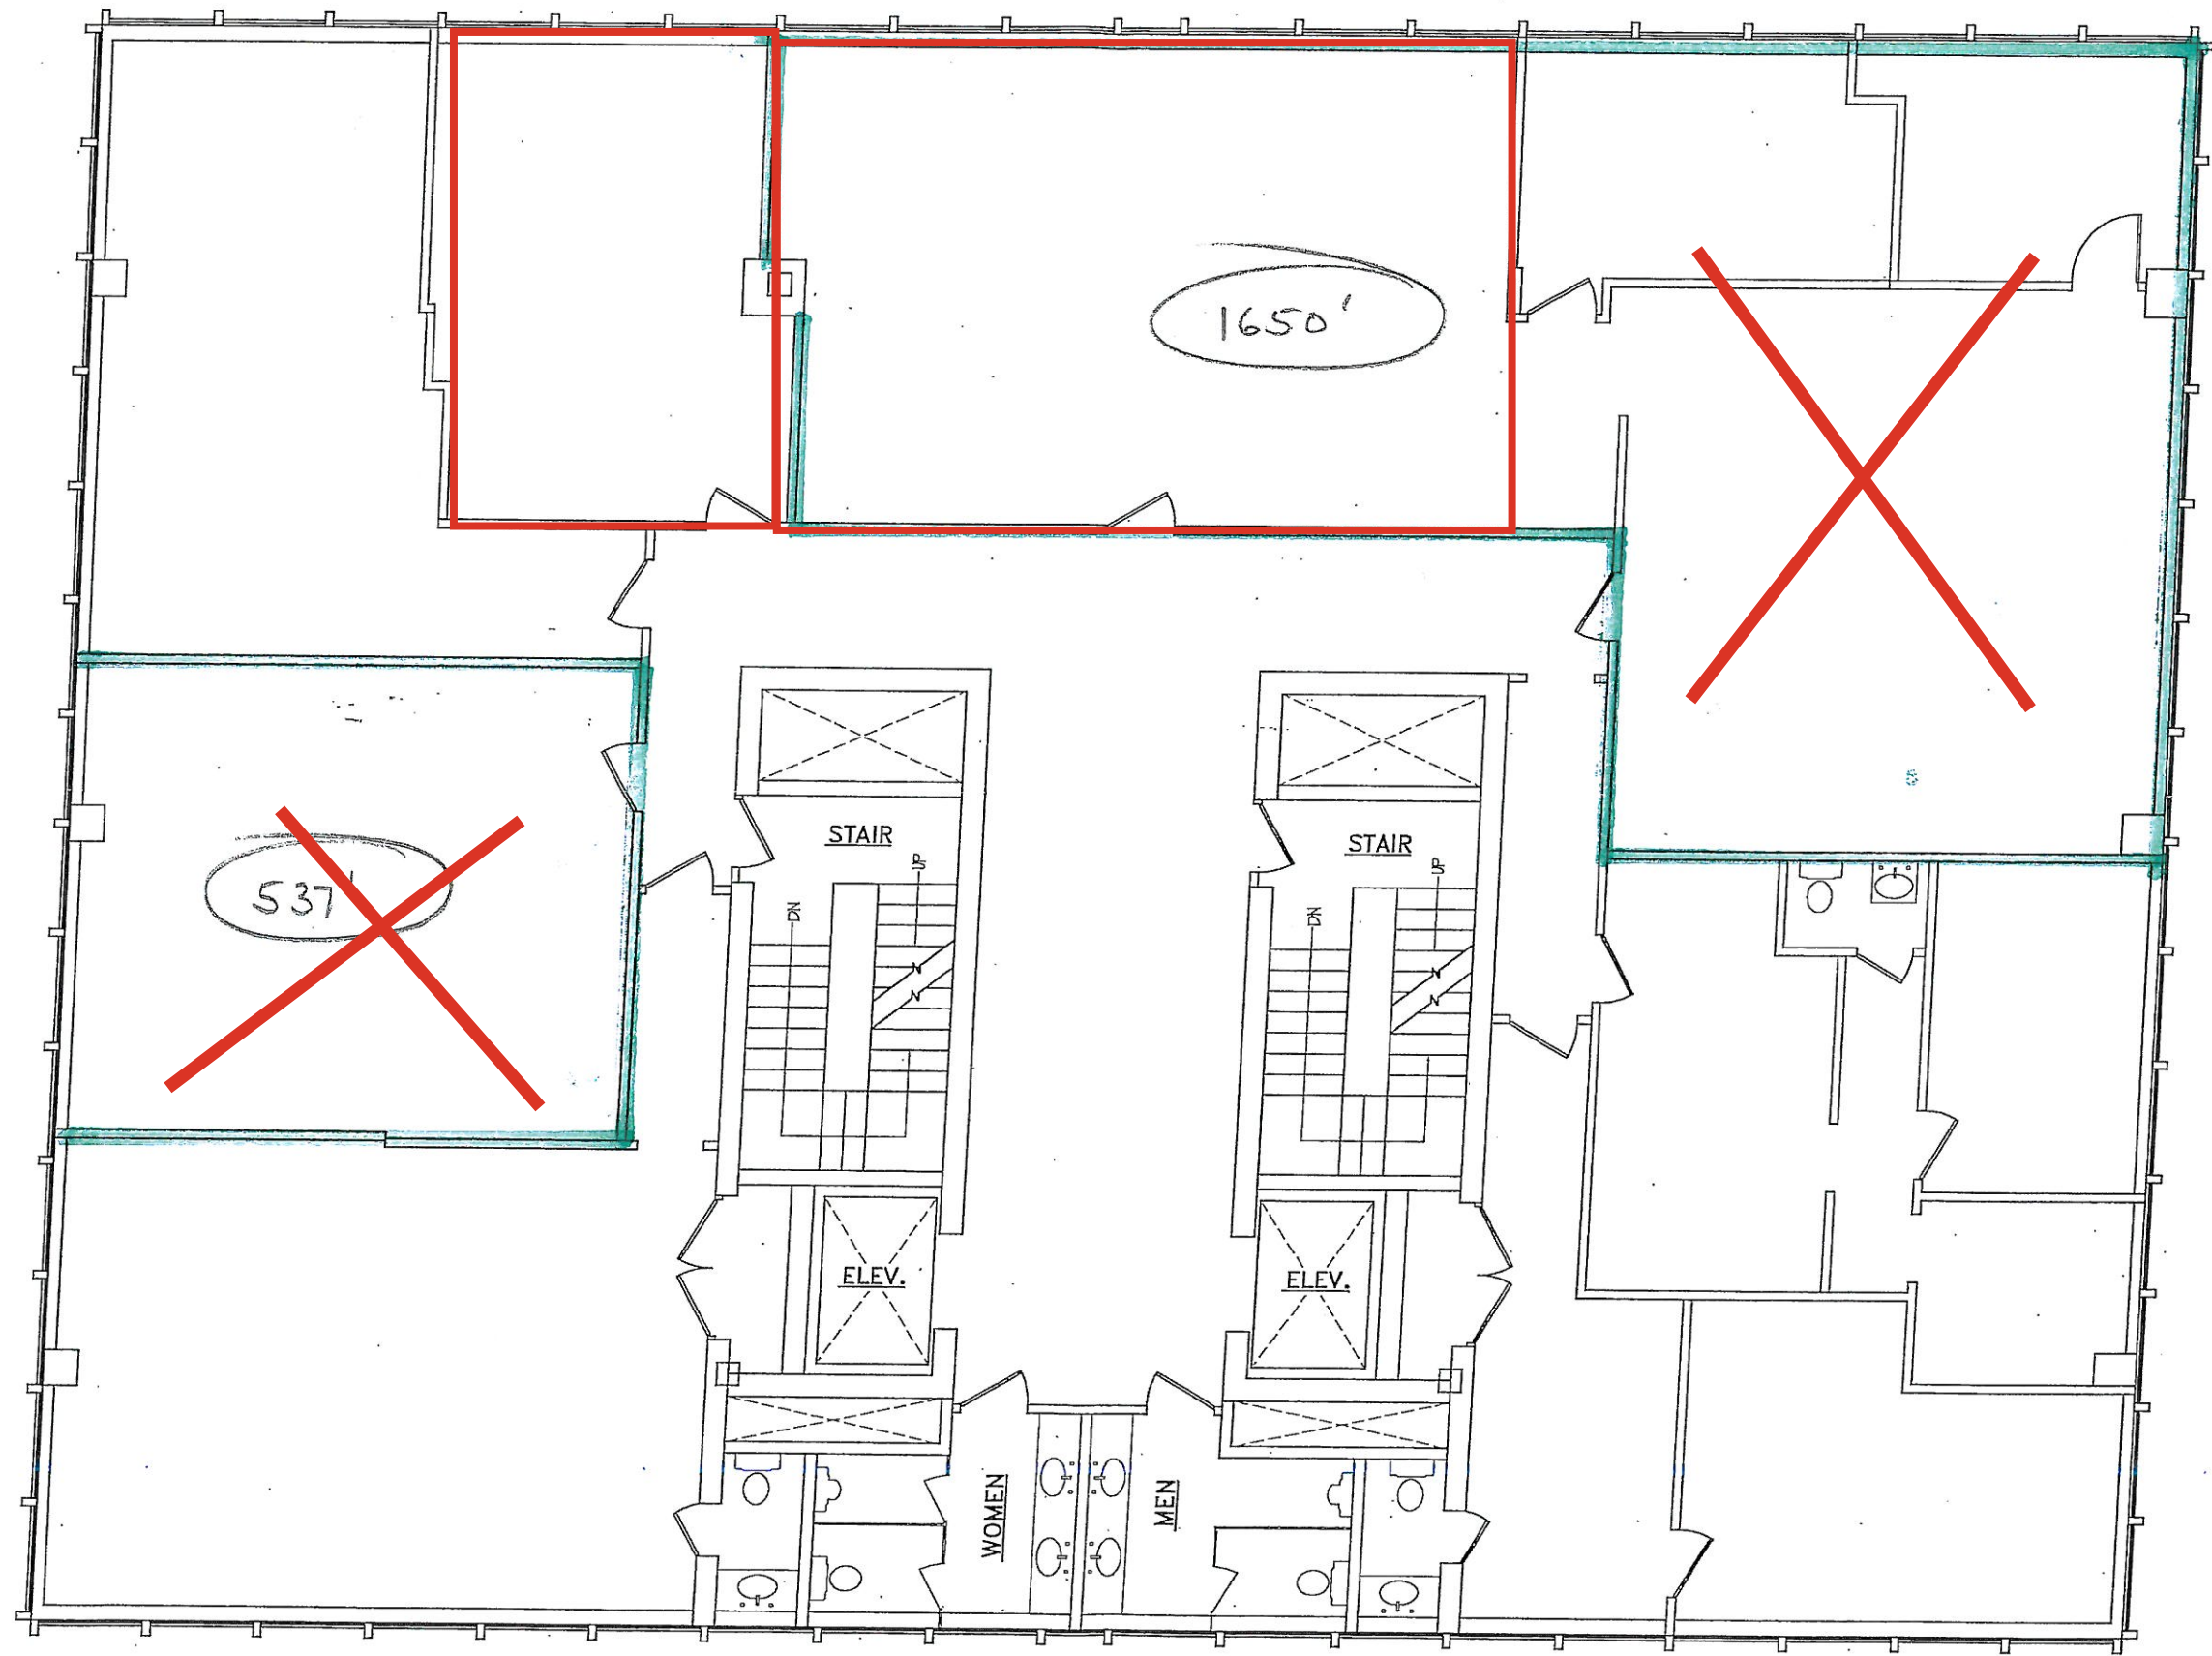

1 FIFTH FLOOR PLAN
A5 SCALE: 1/4"=1'-0"

P.O. Box 1213
Slatersville, RI 02876
P: (401) 765-3971
F: (401) 769-7435
ohearneassociates.com




CORNERSTONE BUILDING
FIFTH FLOOR PLAN

DATE: 5/14/10
REV: 3/1/11
SCALE: AS NOTED
DRN. BY: GEG
CKD. BY: JO
JOB NO.:

A5

SHEET 5 OF 11

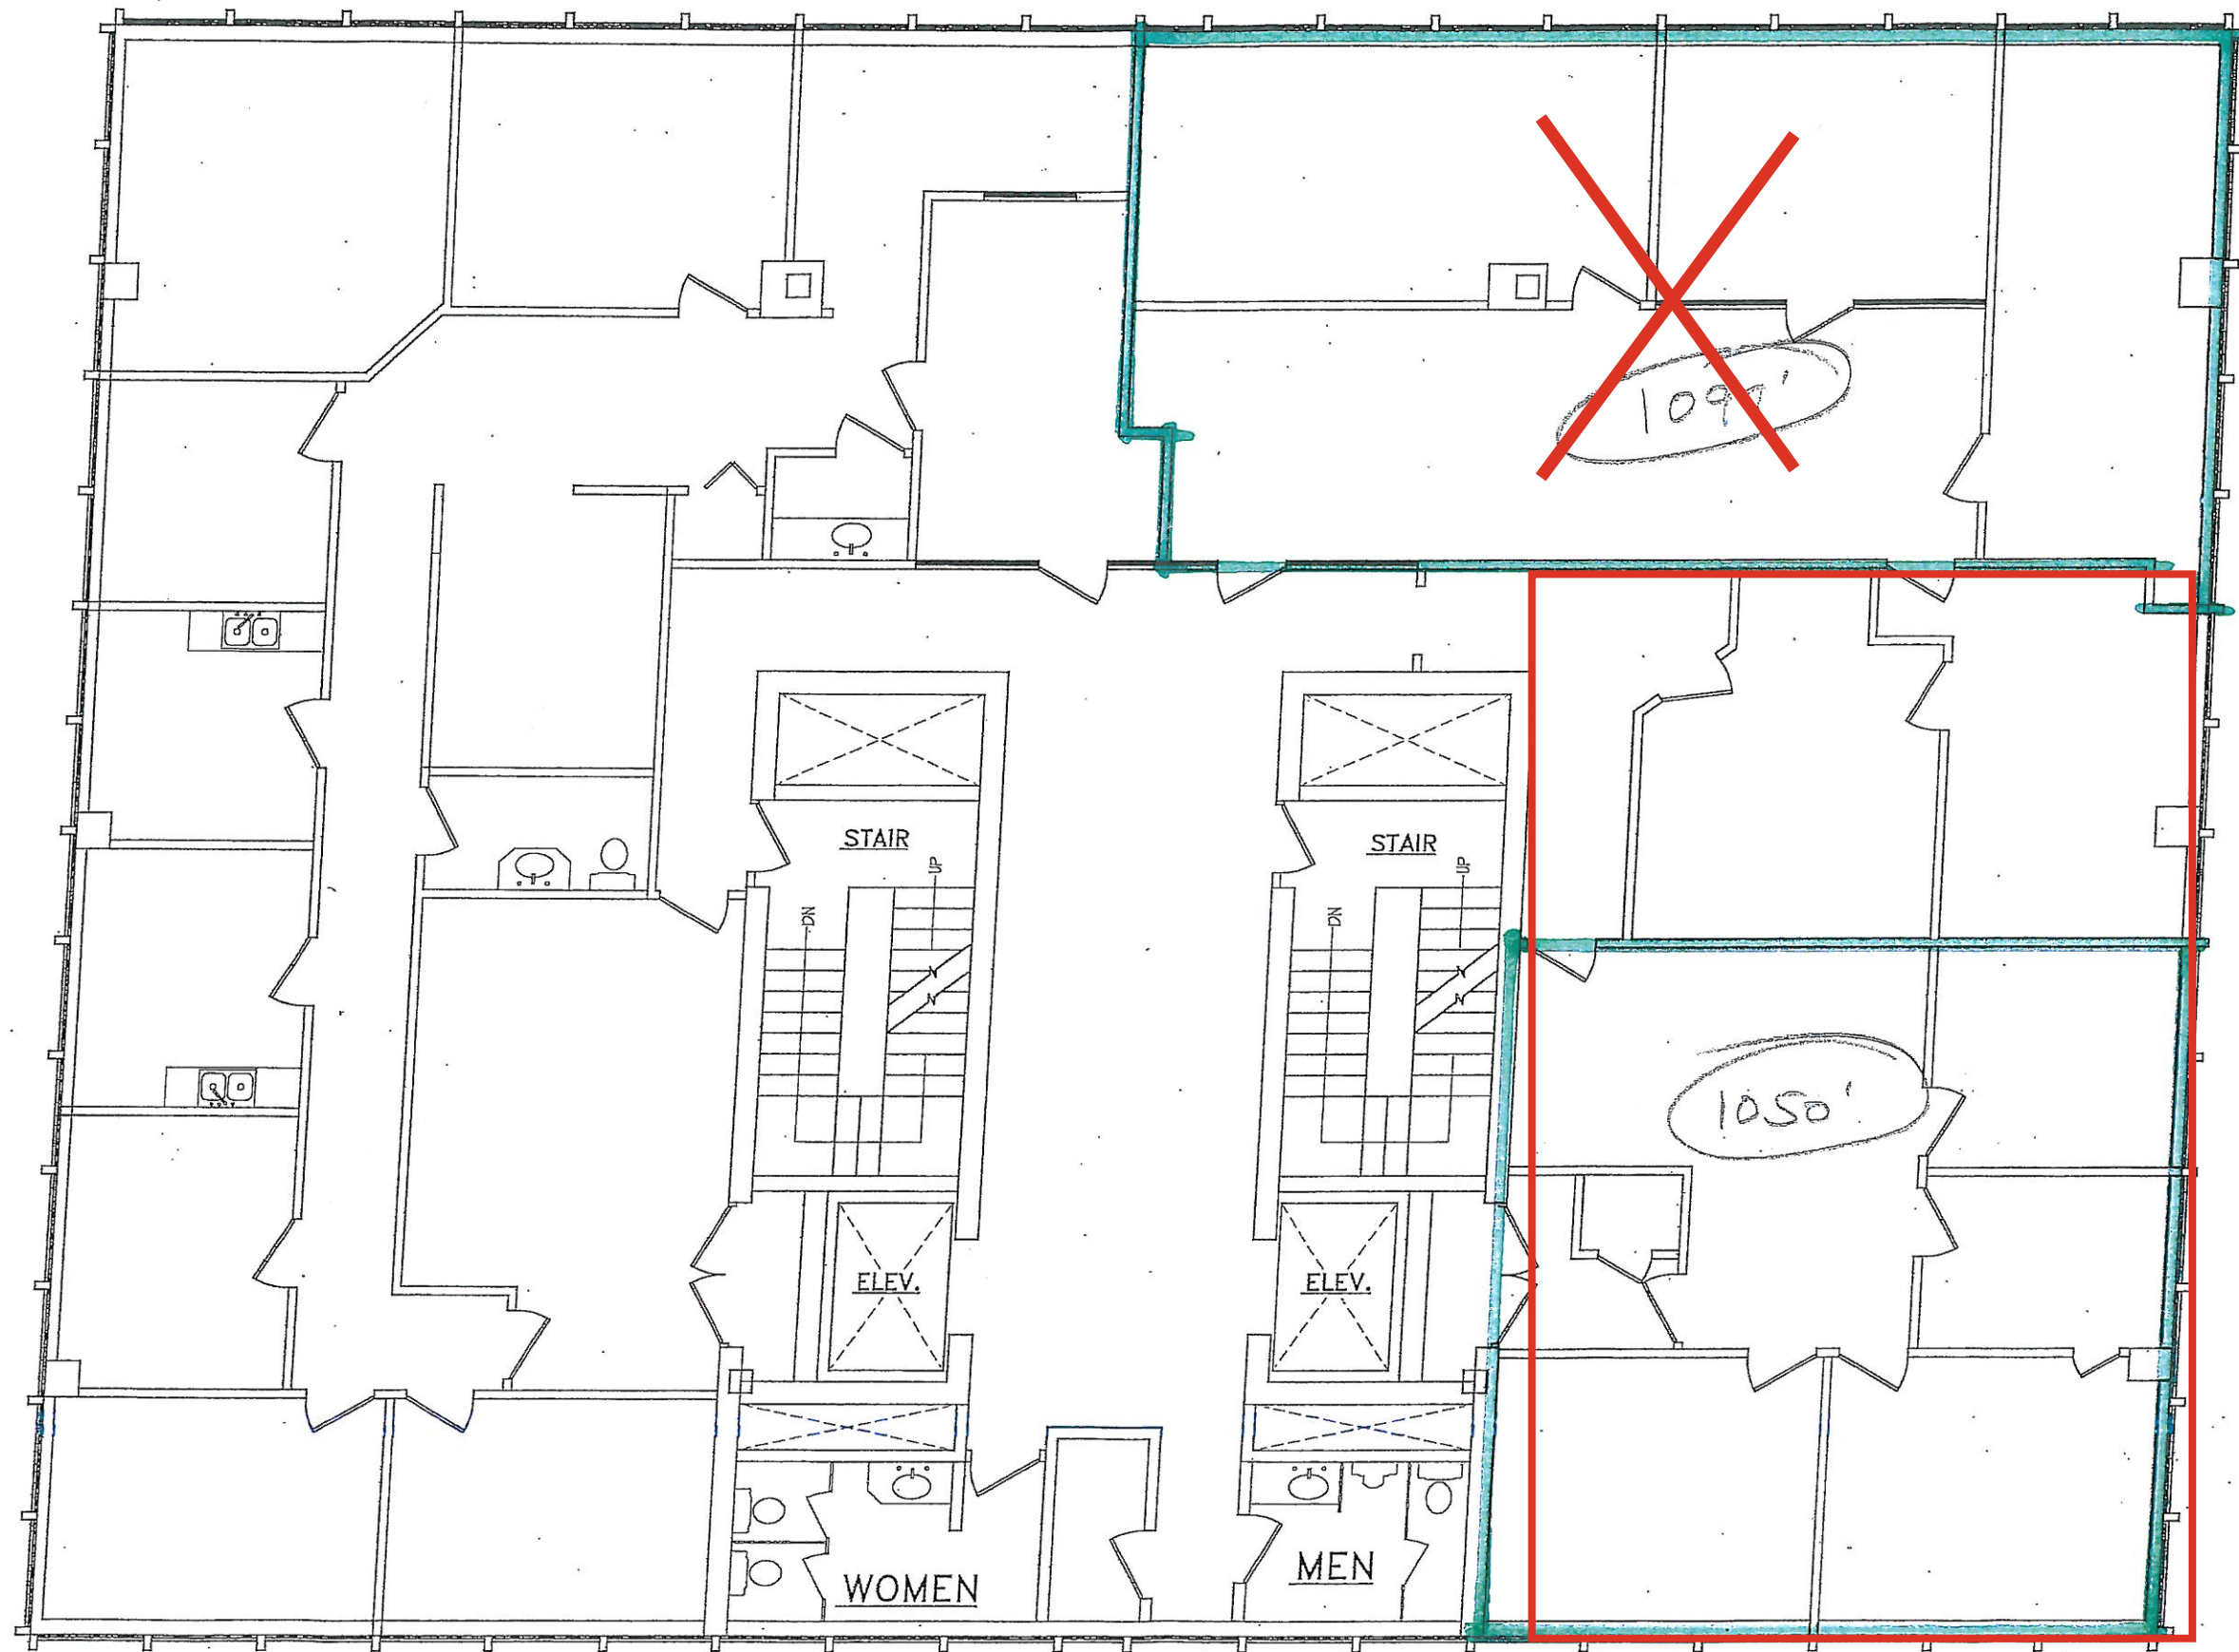

1 SIXTH FLOOR PLAN
 AE SCALE 1/4"=1'-0"

P.O. Box 1213
 Slatersville, RI 02876
 P: (401) 765-3971
 F: (401) 769-7435
 ohearnedassociates.com




CORNERSTONE BUILDING
 SIXTH FLOOR PLAN

DATE: 5/14/10
 REV:
 SCALE: AS NOTED
 DRN. BY: GEG
 CKD. BY: JO
 JOB NO.:

A6

SHEET 7 OF 11

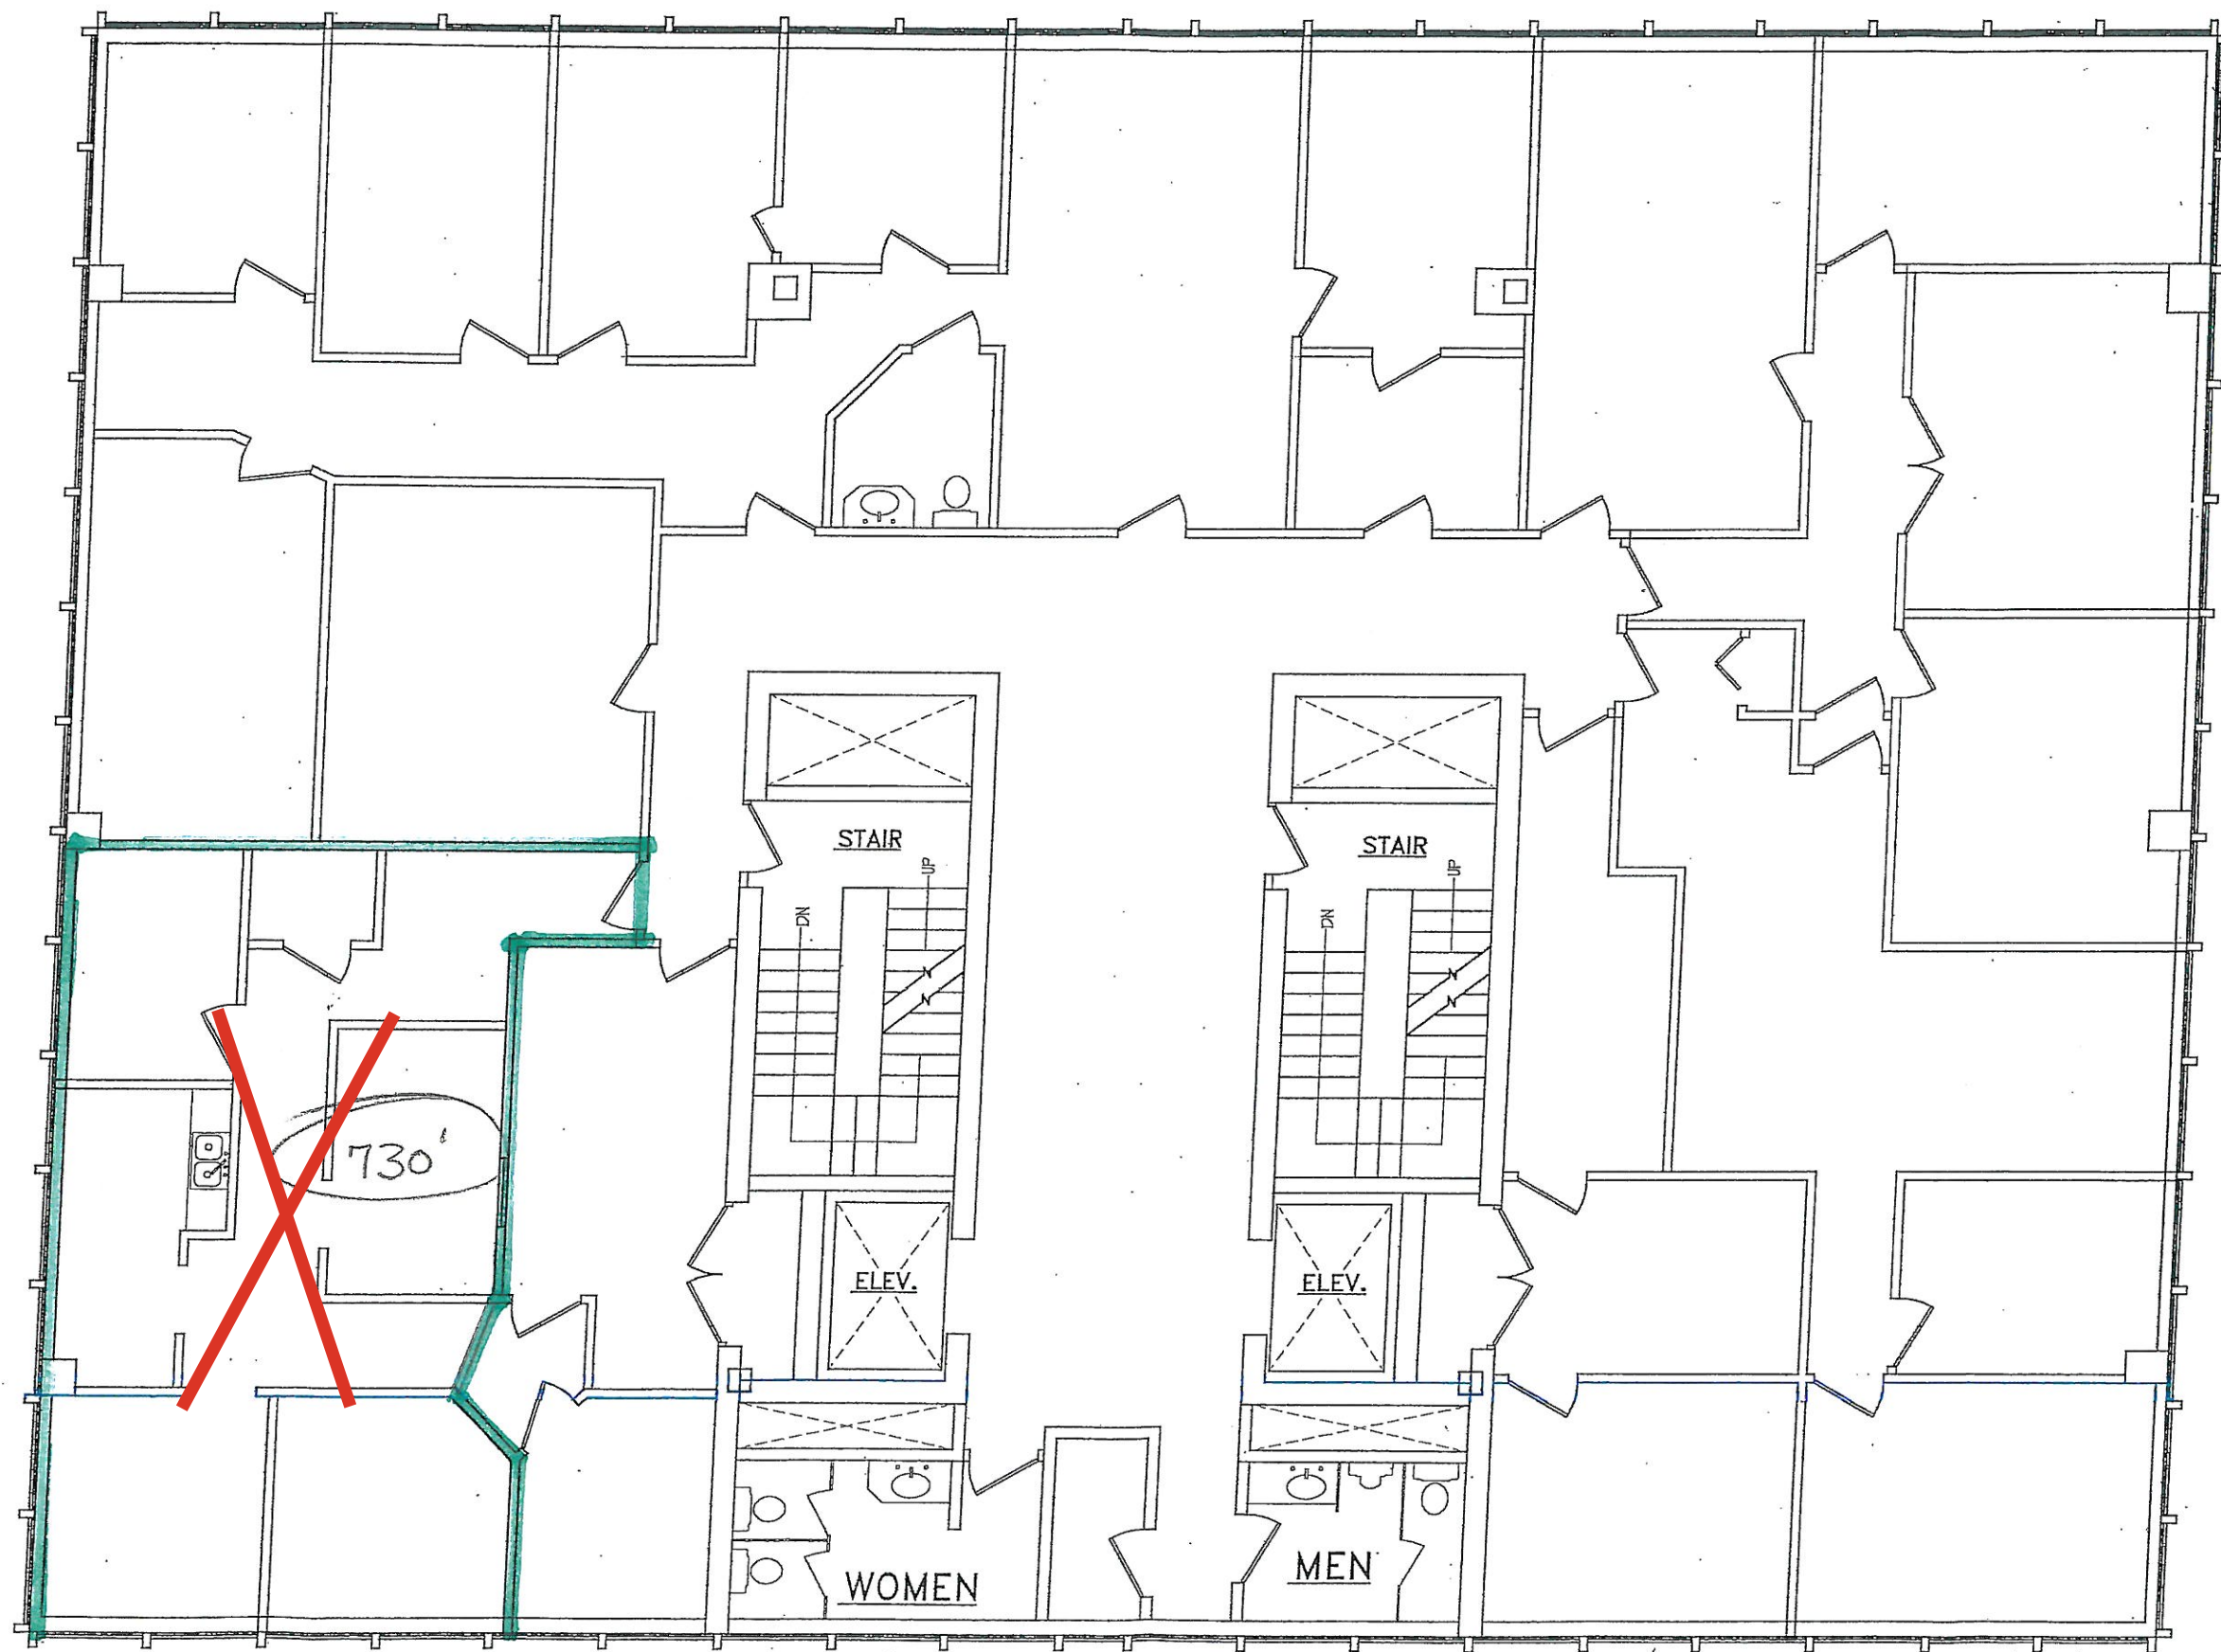

1 SEVENTH FLOOR PLAN
A7 SCALE: 1/4"=1'-0"

P.O. Box 1213
Slatersville, RI 02876
P: (401) 765-3971
F: (401) 769-7435
chearneassociates.com




CORNERSTONE BUILDING
SEVENTH FLOOR PLAN

DATE: 5/14/10
REV:
SCALE: AS NOTED
DRN. BY: GEG
CKD. BY: JO
JOB NO.:

A7

SHEET 2 OF 11

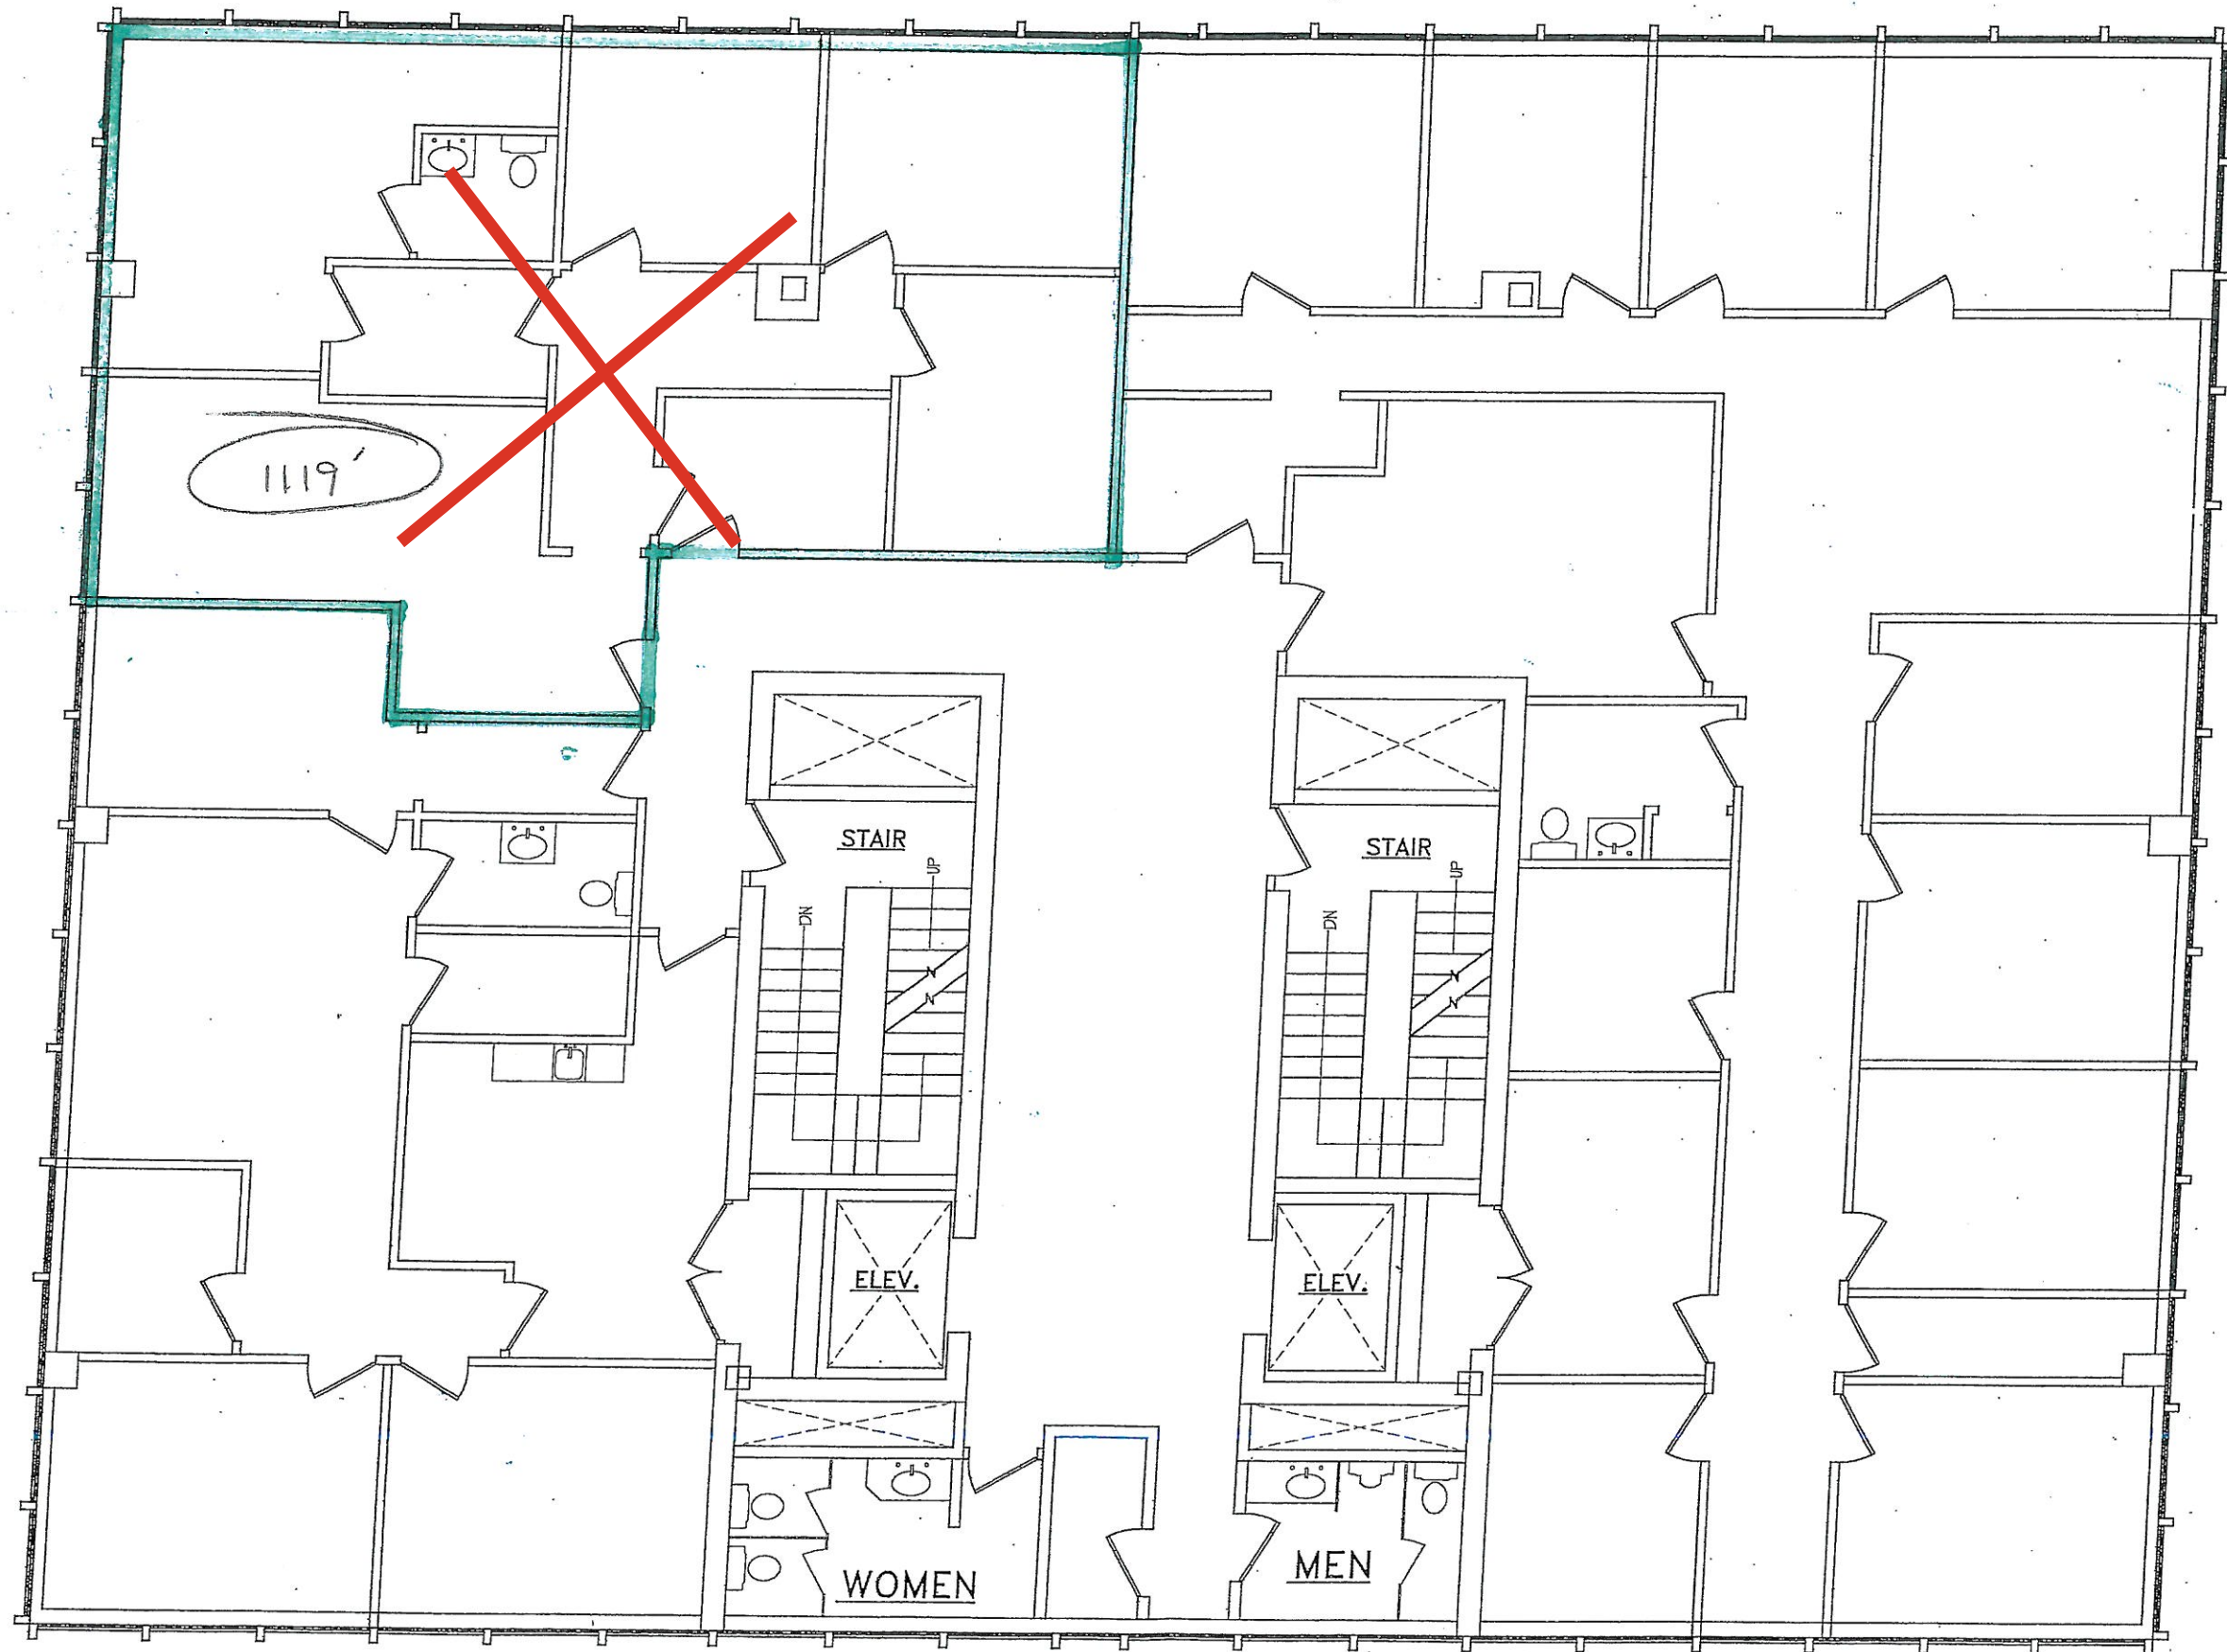

1 EIGHTH FLOOR PLAN
A8 SCALE: 1/4"=1'-0"

P.O. Box 1213
Slatersville, RI 02876
P: (401) 765-3971
F: (401) 769-7435
ohearneassociates.com




CORNERSTONE BUILDING
EIGHTH FLOOR PLAN

DATE: 5/14/10
REV:
SCALE: AS NOTED
DRN. BY: GEG
CKD. BY: JO
JOB NO.:

A8

SHEET 9 OF 11

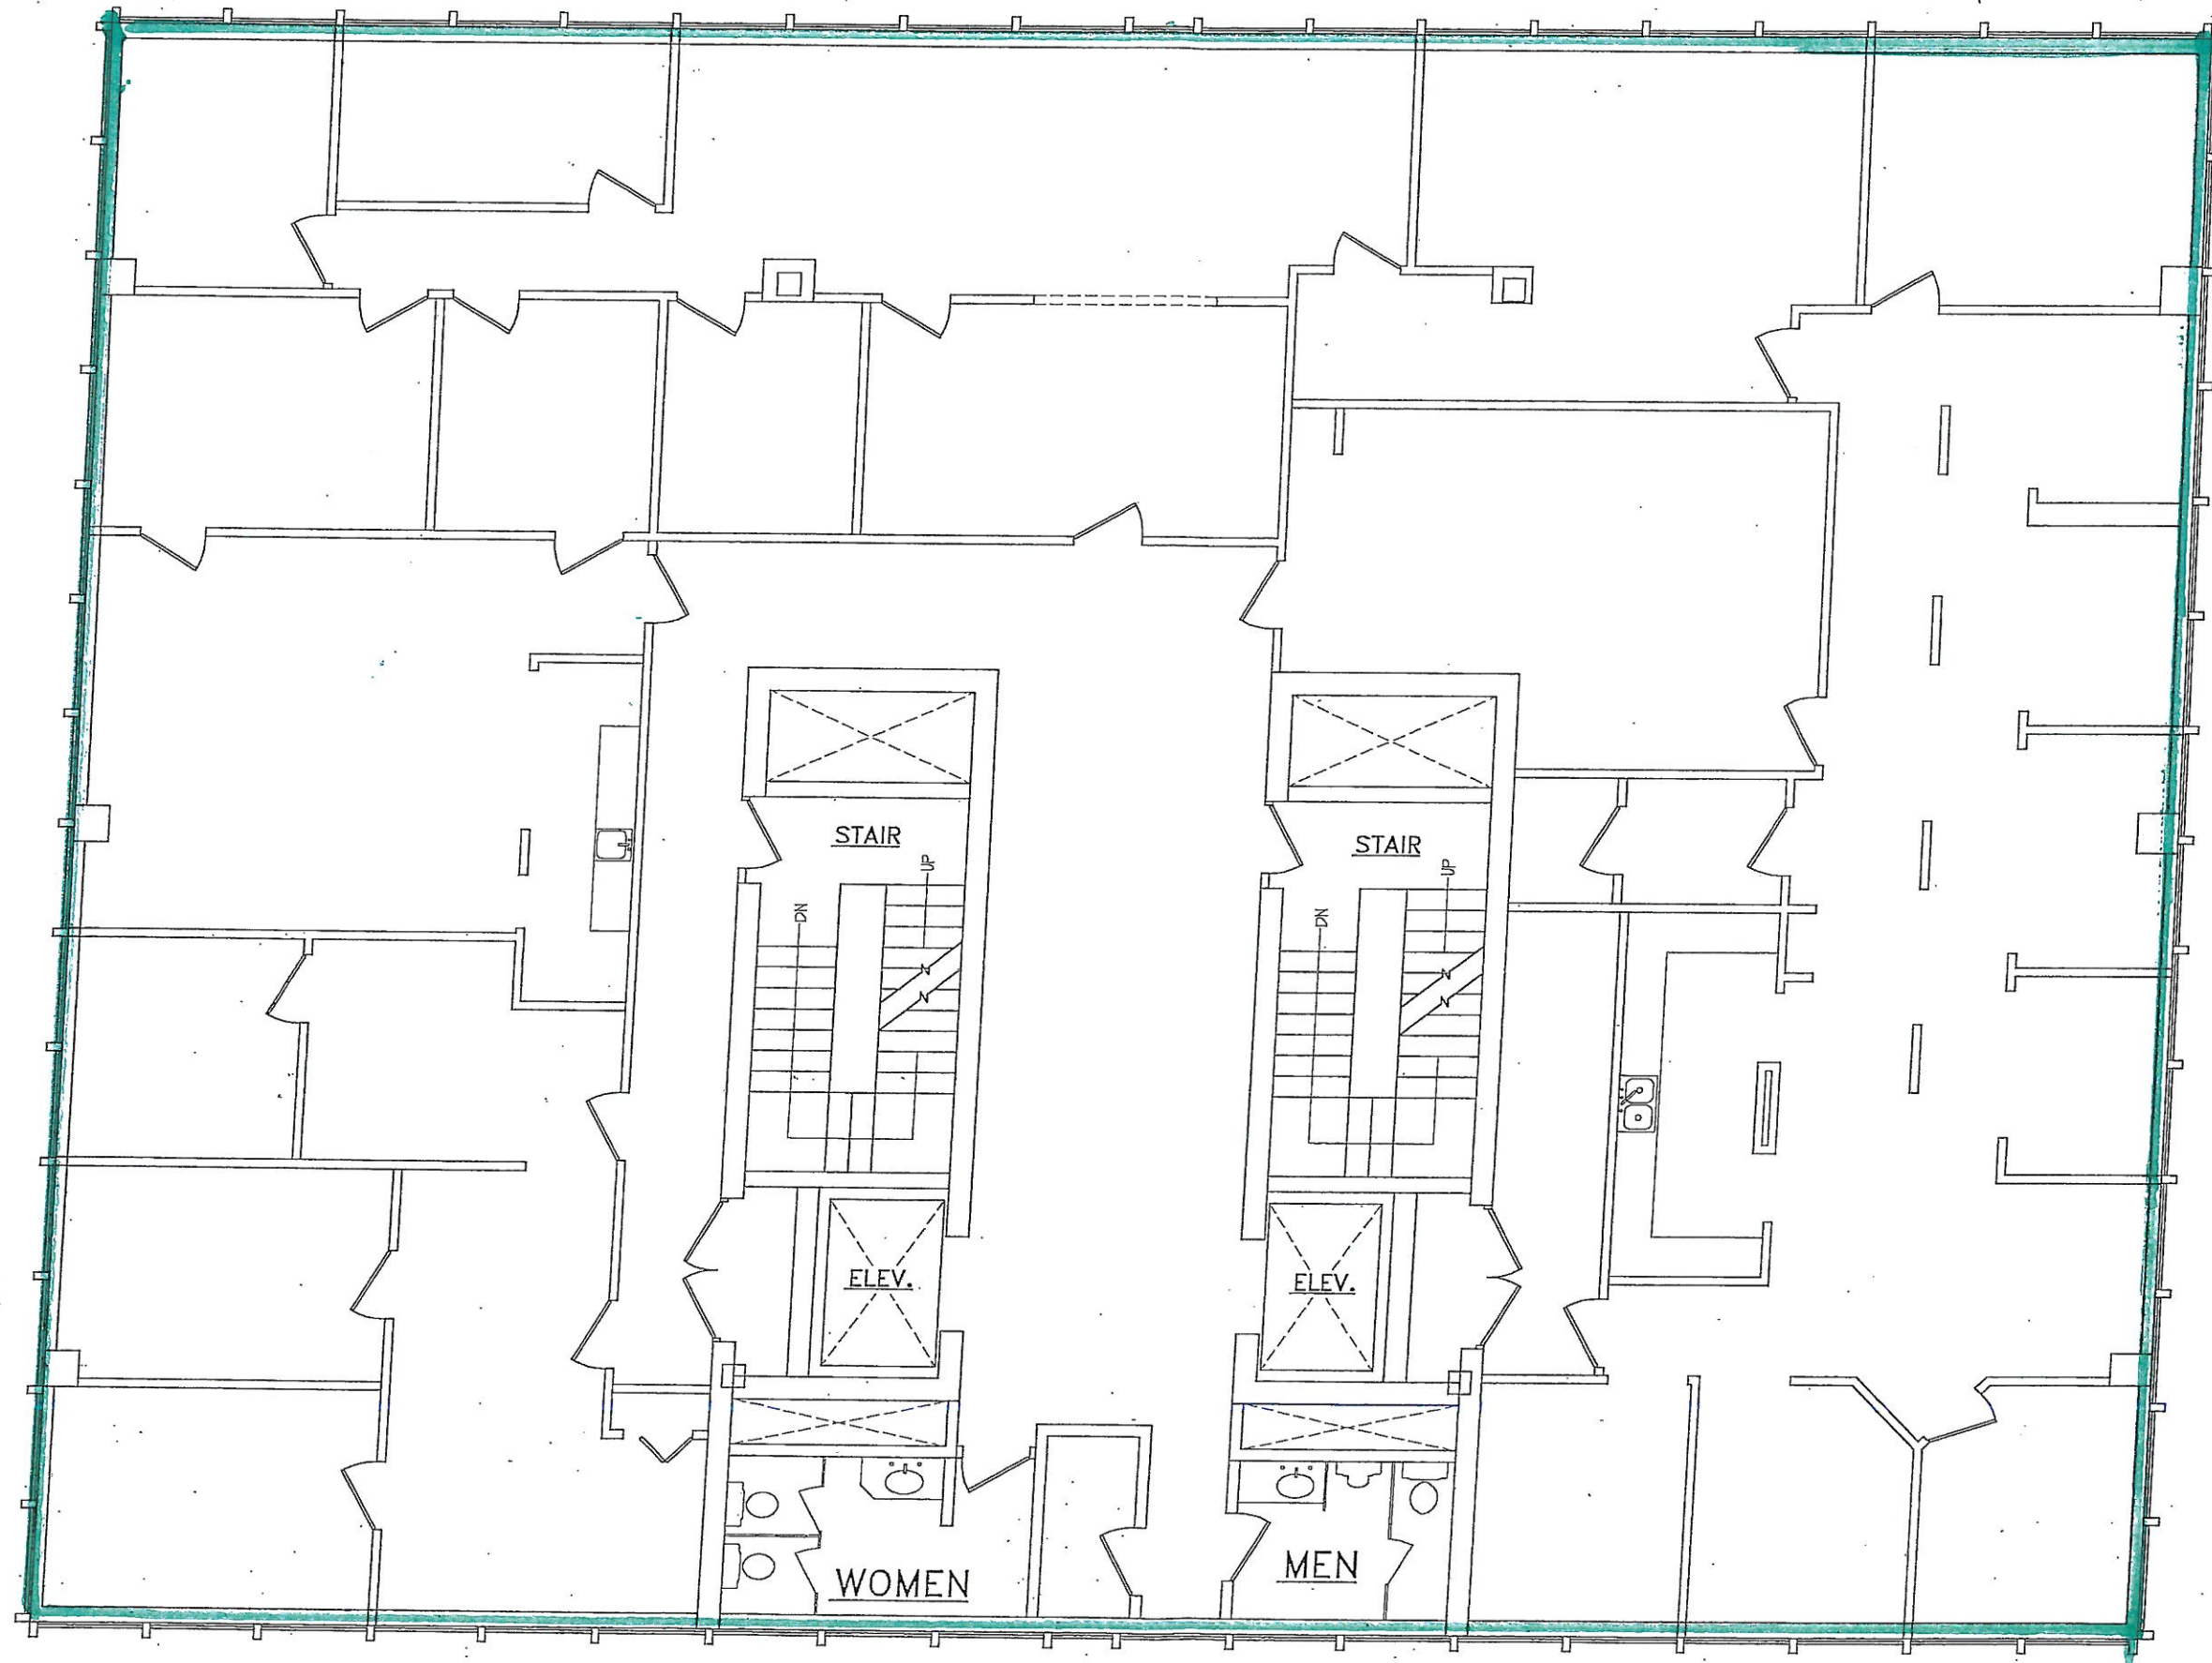

1
A9 NINTH FLOOR PLAN
SCALE: 1/4"=1'-0"

P.O. Box 1213
Slatersville, RI 02876
P: (401) 765-3971
F: (401) 769-7435
ohedraassociates.com




CORNERSTONE BUILDING
NINTH FLOOR PLAN

DATE: 5/14/10
REV: 7/16/10
SCALE: AS NOTED
DRN. BY: GEG
CKD. BY: JO
JOB NO.:

A9

SHEET 10 OF 11

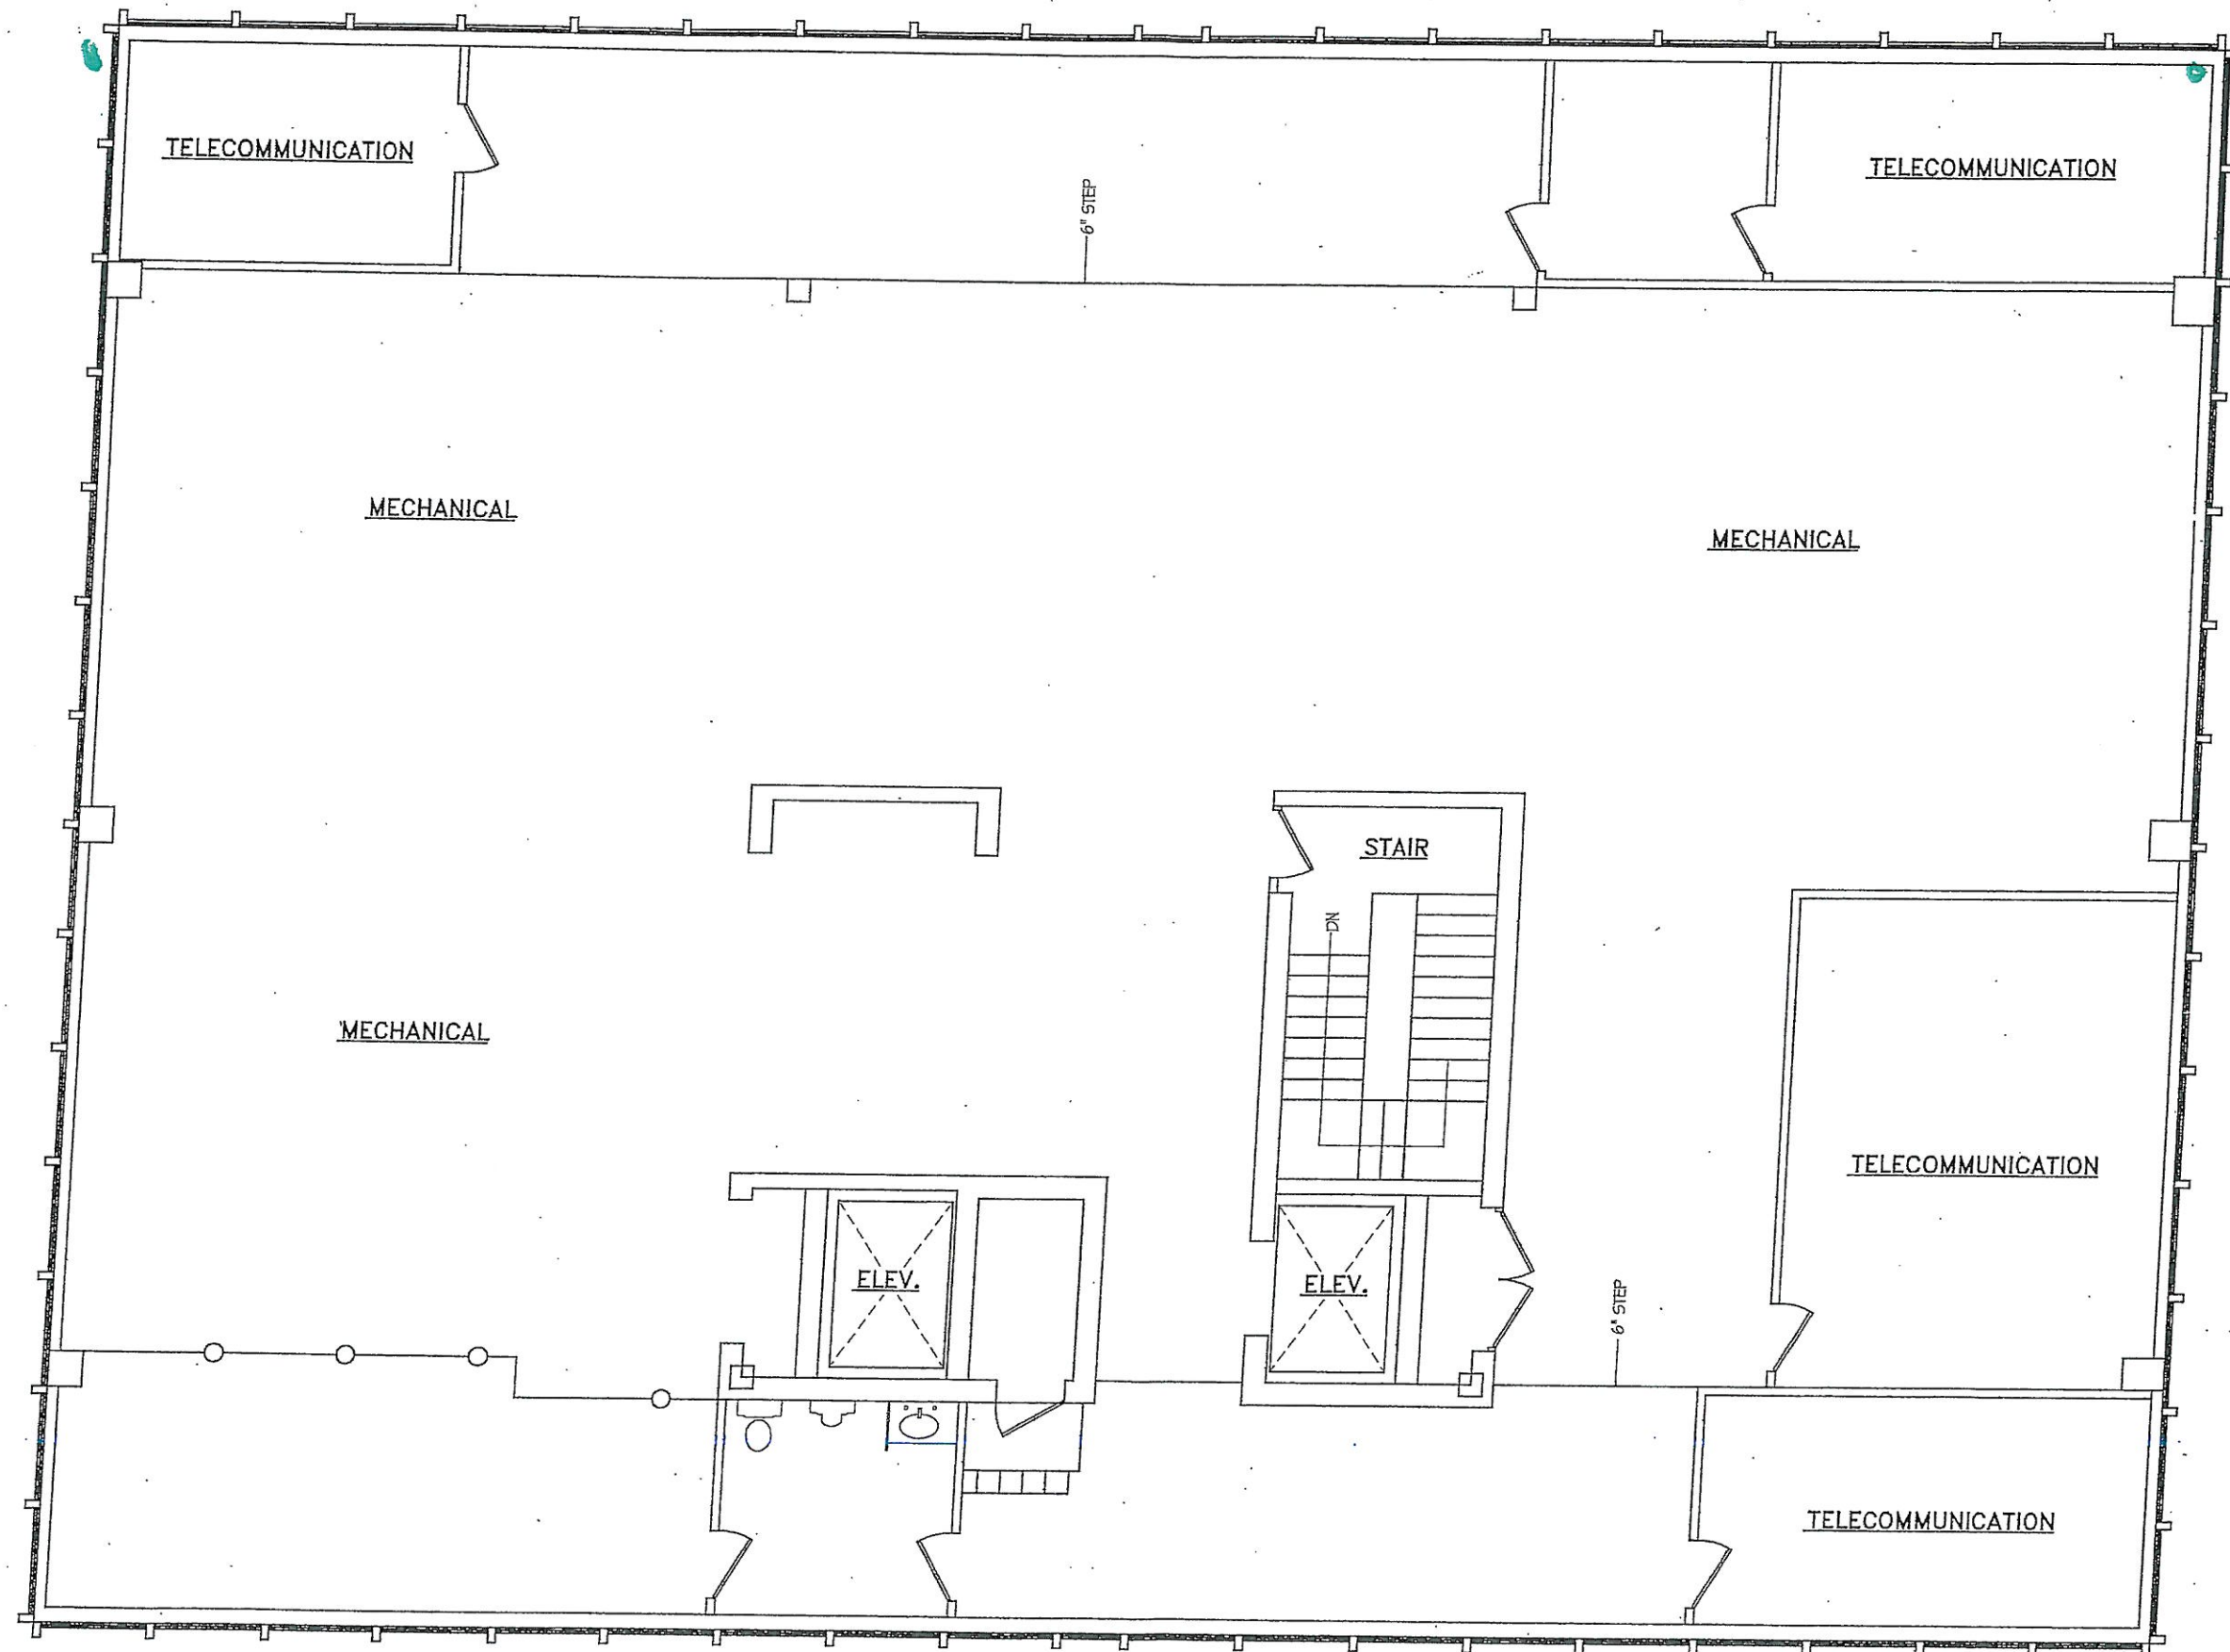

1 TENTH FLOOR PLAN
A10 SCALE: 1/4"=1'-0"

P.O. Box 1213
Slatersville, RI 02876
P: (401) 765-3971
F: (401) 769-7435
ohearneassociates.com



CORNERSTONE BUILDING
TENTH FLOOR PLAN

DATE: 5/14/10
REV:
SCALE: AS NOTED
DRN. BY: GEG
CKD. BY: JO
JOB NO.:

A10
SHEET 11 OF 11