


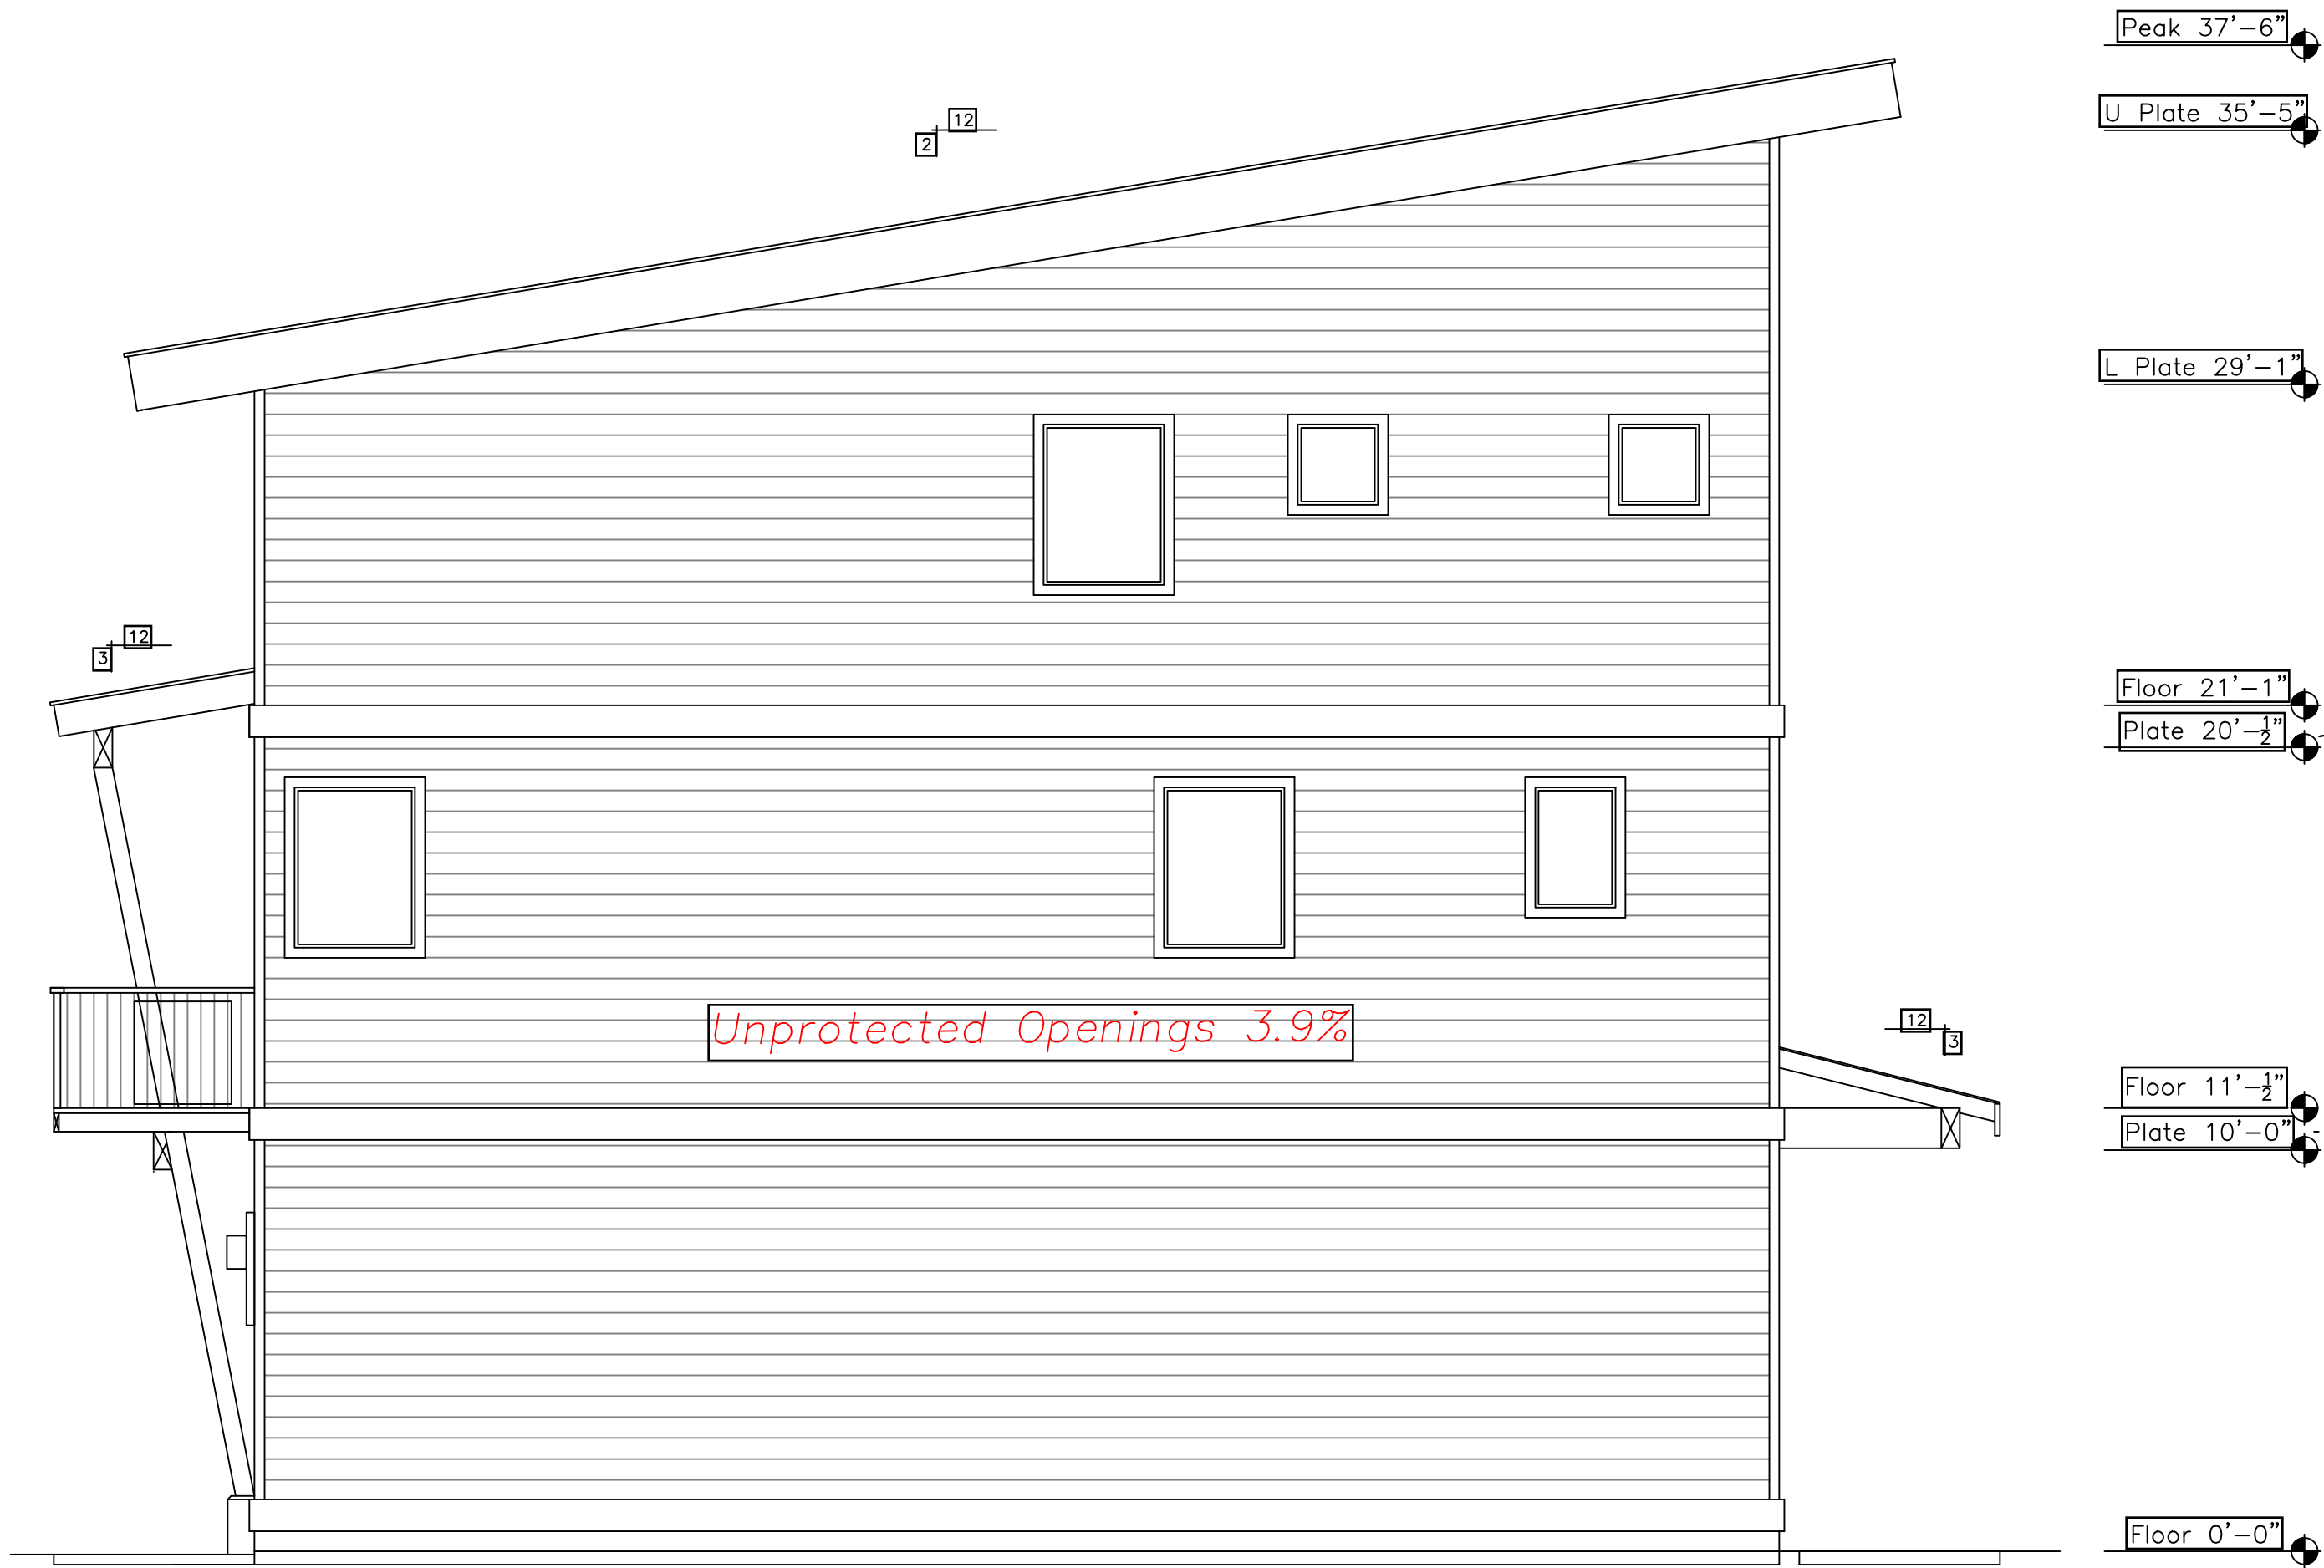

North Elevation




West Elevation



PRNC202205242

STARWOOD DESIGNS
Steven G. Banton, PE

17007 Golden Stone Drive, Sisters Oregon 97759
Phone: (541) 719-1281, team@bantoneengineering.com

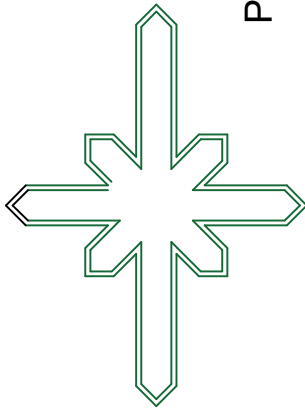

BANTON
ENGINEERING, INC

COMMERCIAL BUILDING
38 NW Greeley
Bend, OREGON

ELEVATIONS

FILE: STENROSEA3
SCALE: 1/4" = 1'-0"
DATE: 4/11/23



A3