


Building Signage Opportunities

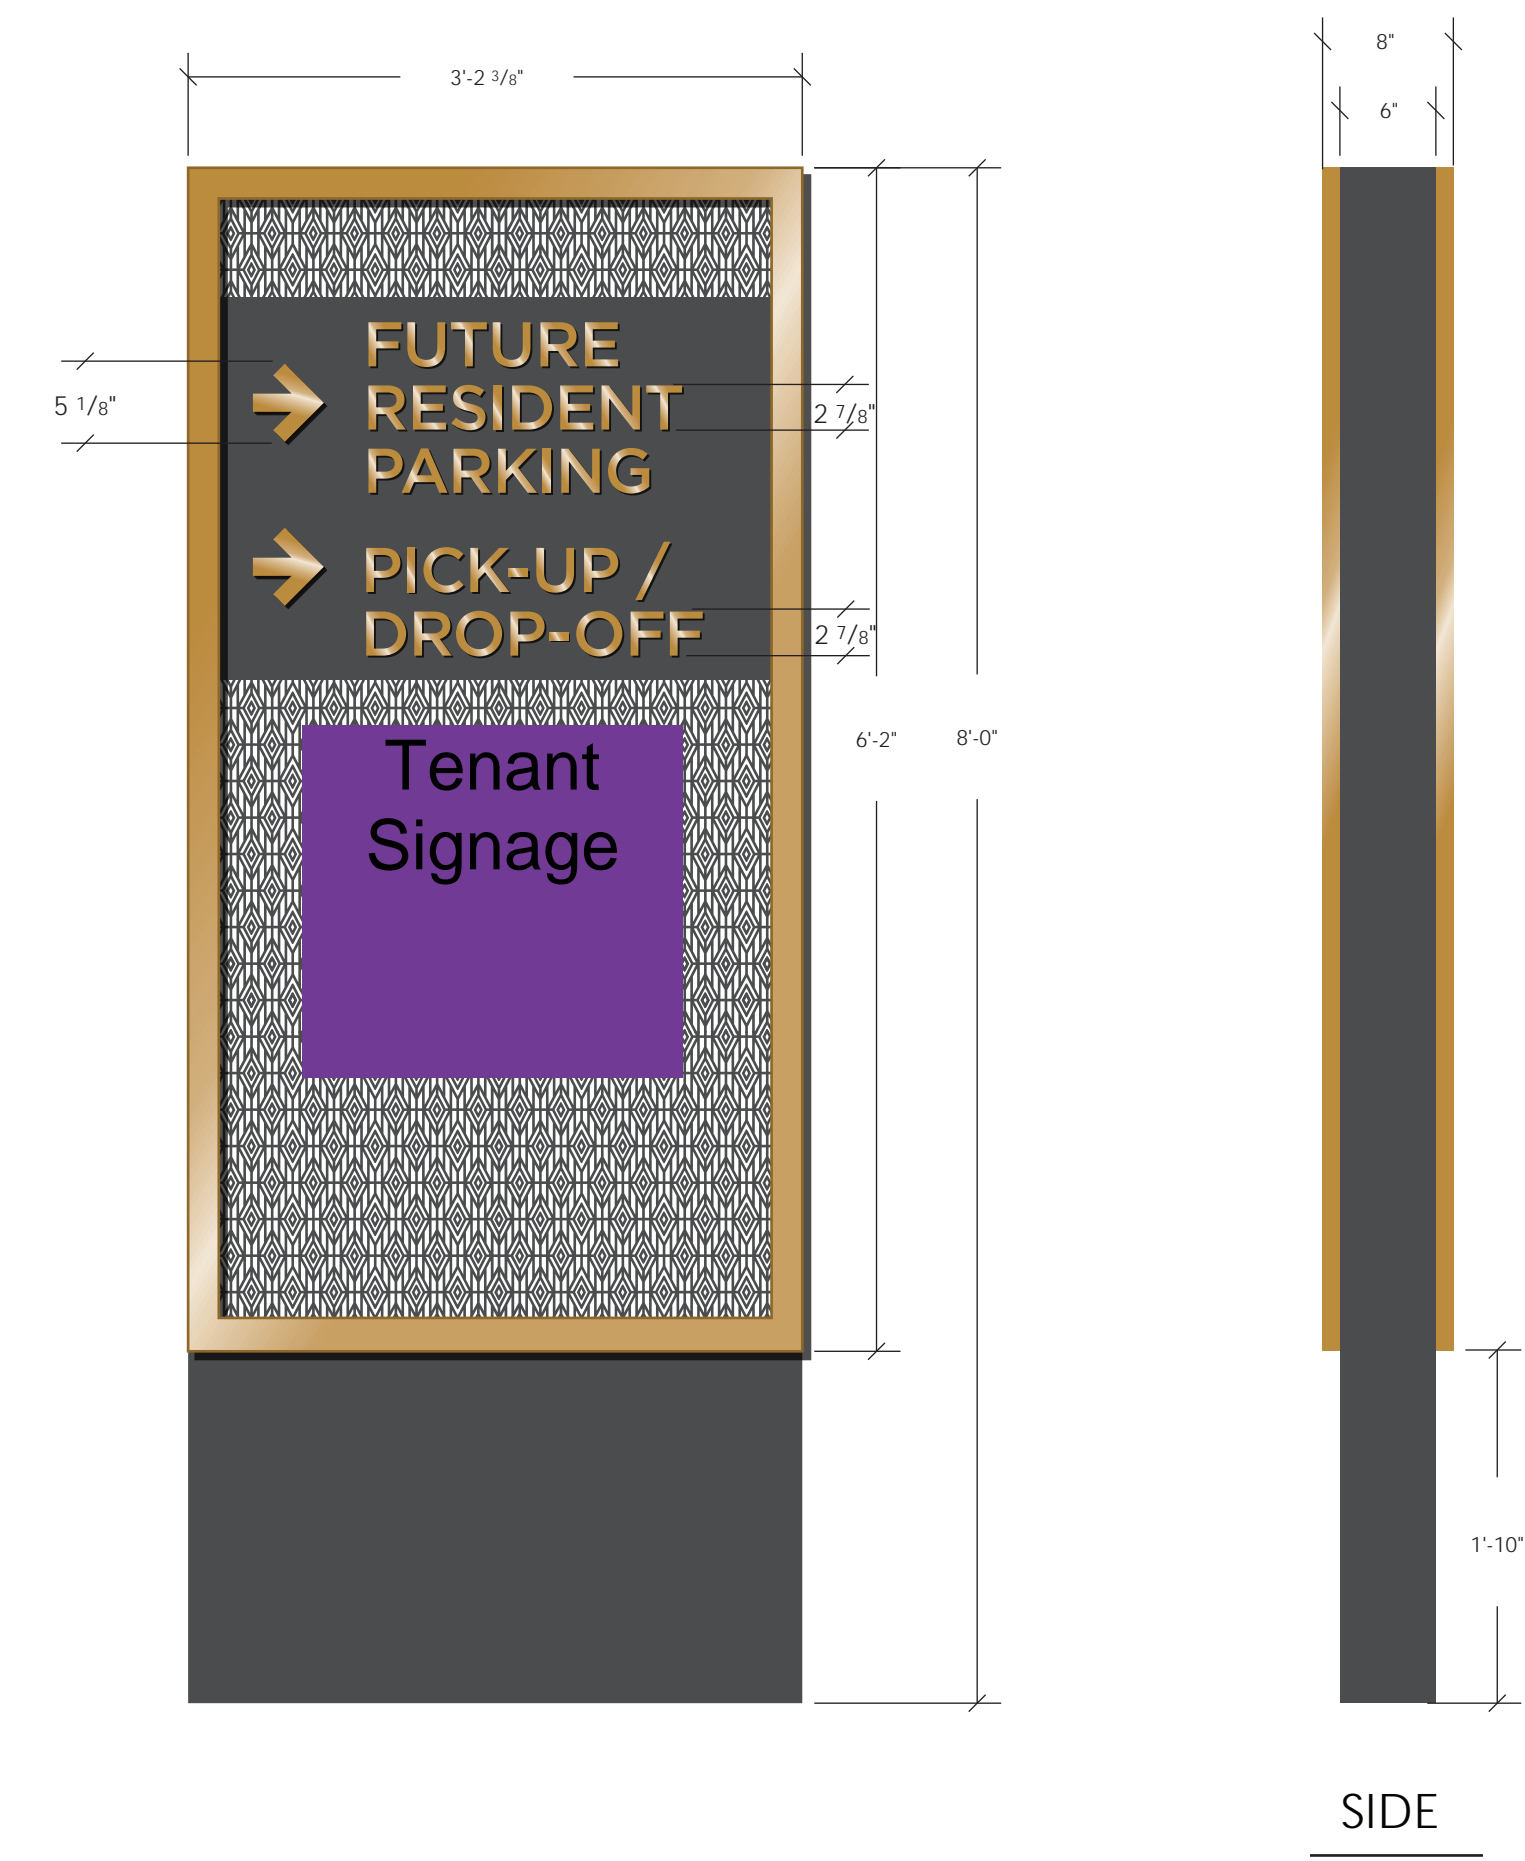

EAST ELEVATION | DIRECTIONAL SIGN

SCALE: 1" = 1'-0"



EAST ELEVATION | DIRECTIONAL SIGN LOCATION

N.T.S.

