


**PLOT / 1ST. FLOOR PLAN OF 347 MAIN STREET
POUGHKEEPSIE, NY**

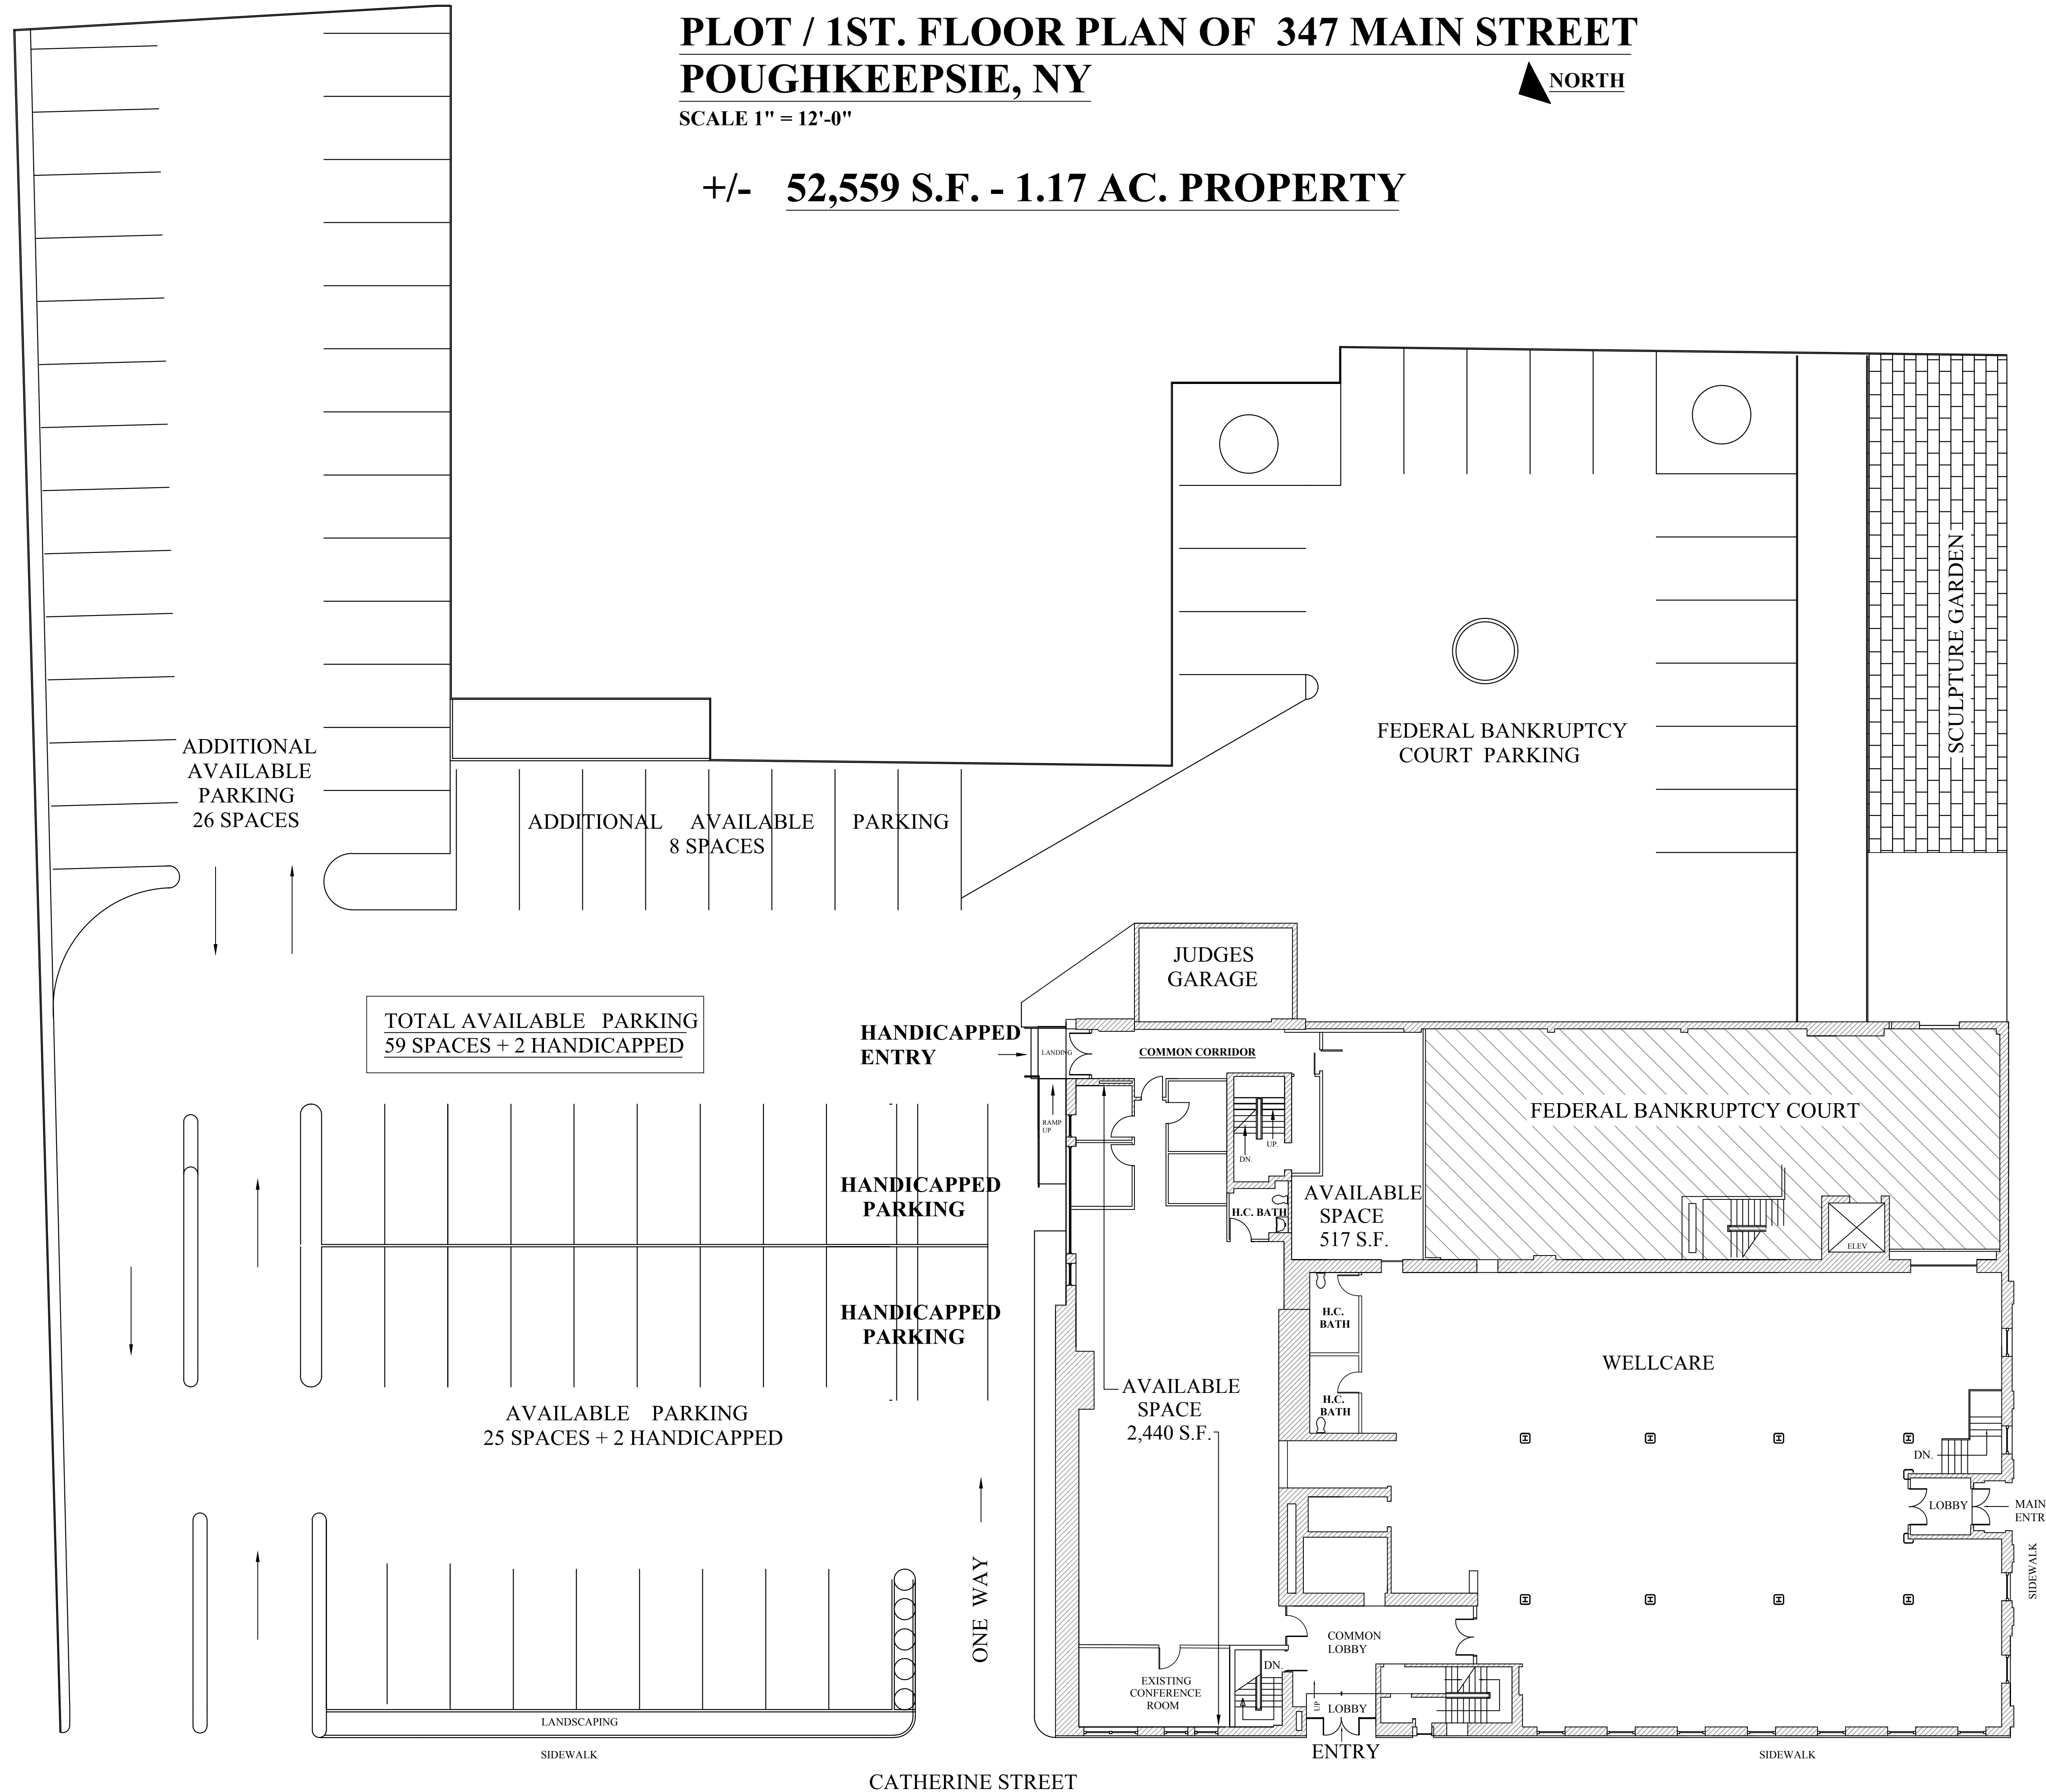

SCALE 1" = 12'-0"

+/- 52,559 S.F. - 1.17 AC. PROPERTY



**PLOT PLAN
365 MAIN STREET,
POUGHKEEPSIE, NEW YORK**

REVISION / DATE

**GRAND
DESIGN**

18 GRAND STREET
POUGHKEEPSIE, NY 12601
PHONE # 845-392-1874


DRAWING NAME:
PLOT PLAN

SCALE AS NOTED DRAWING #:

DATE
5/8/20

JOB NO.
54-20

A 1

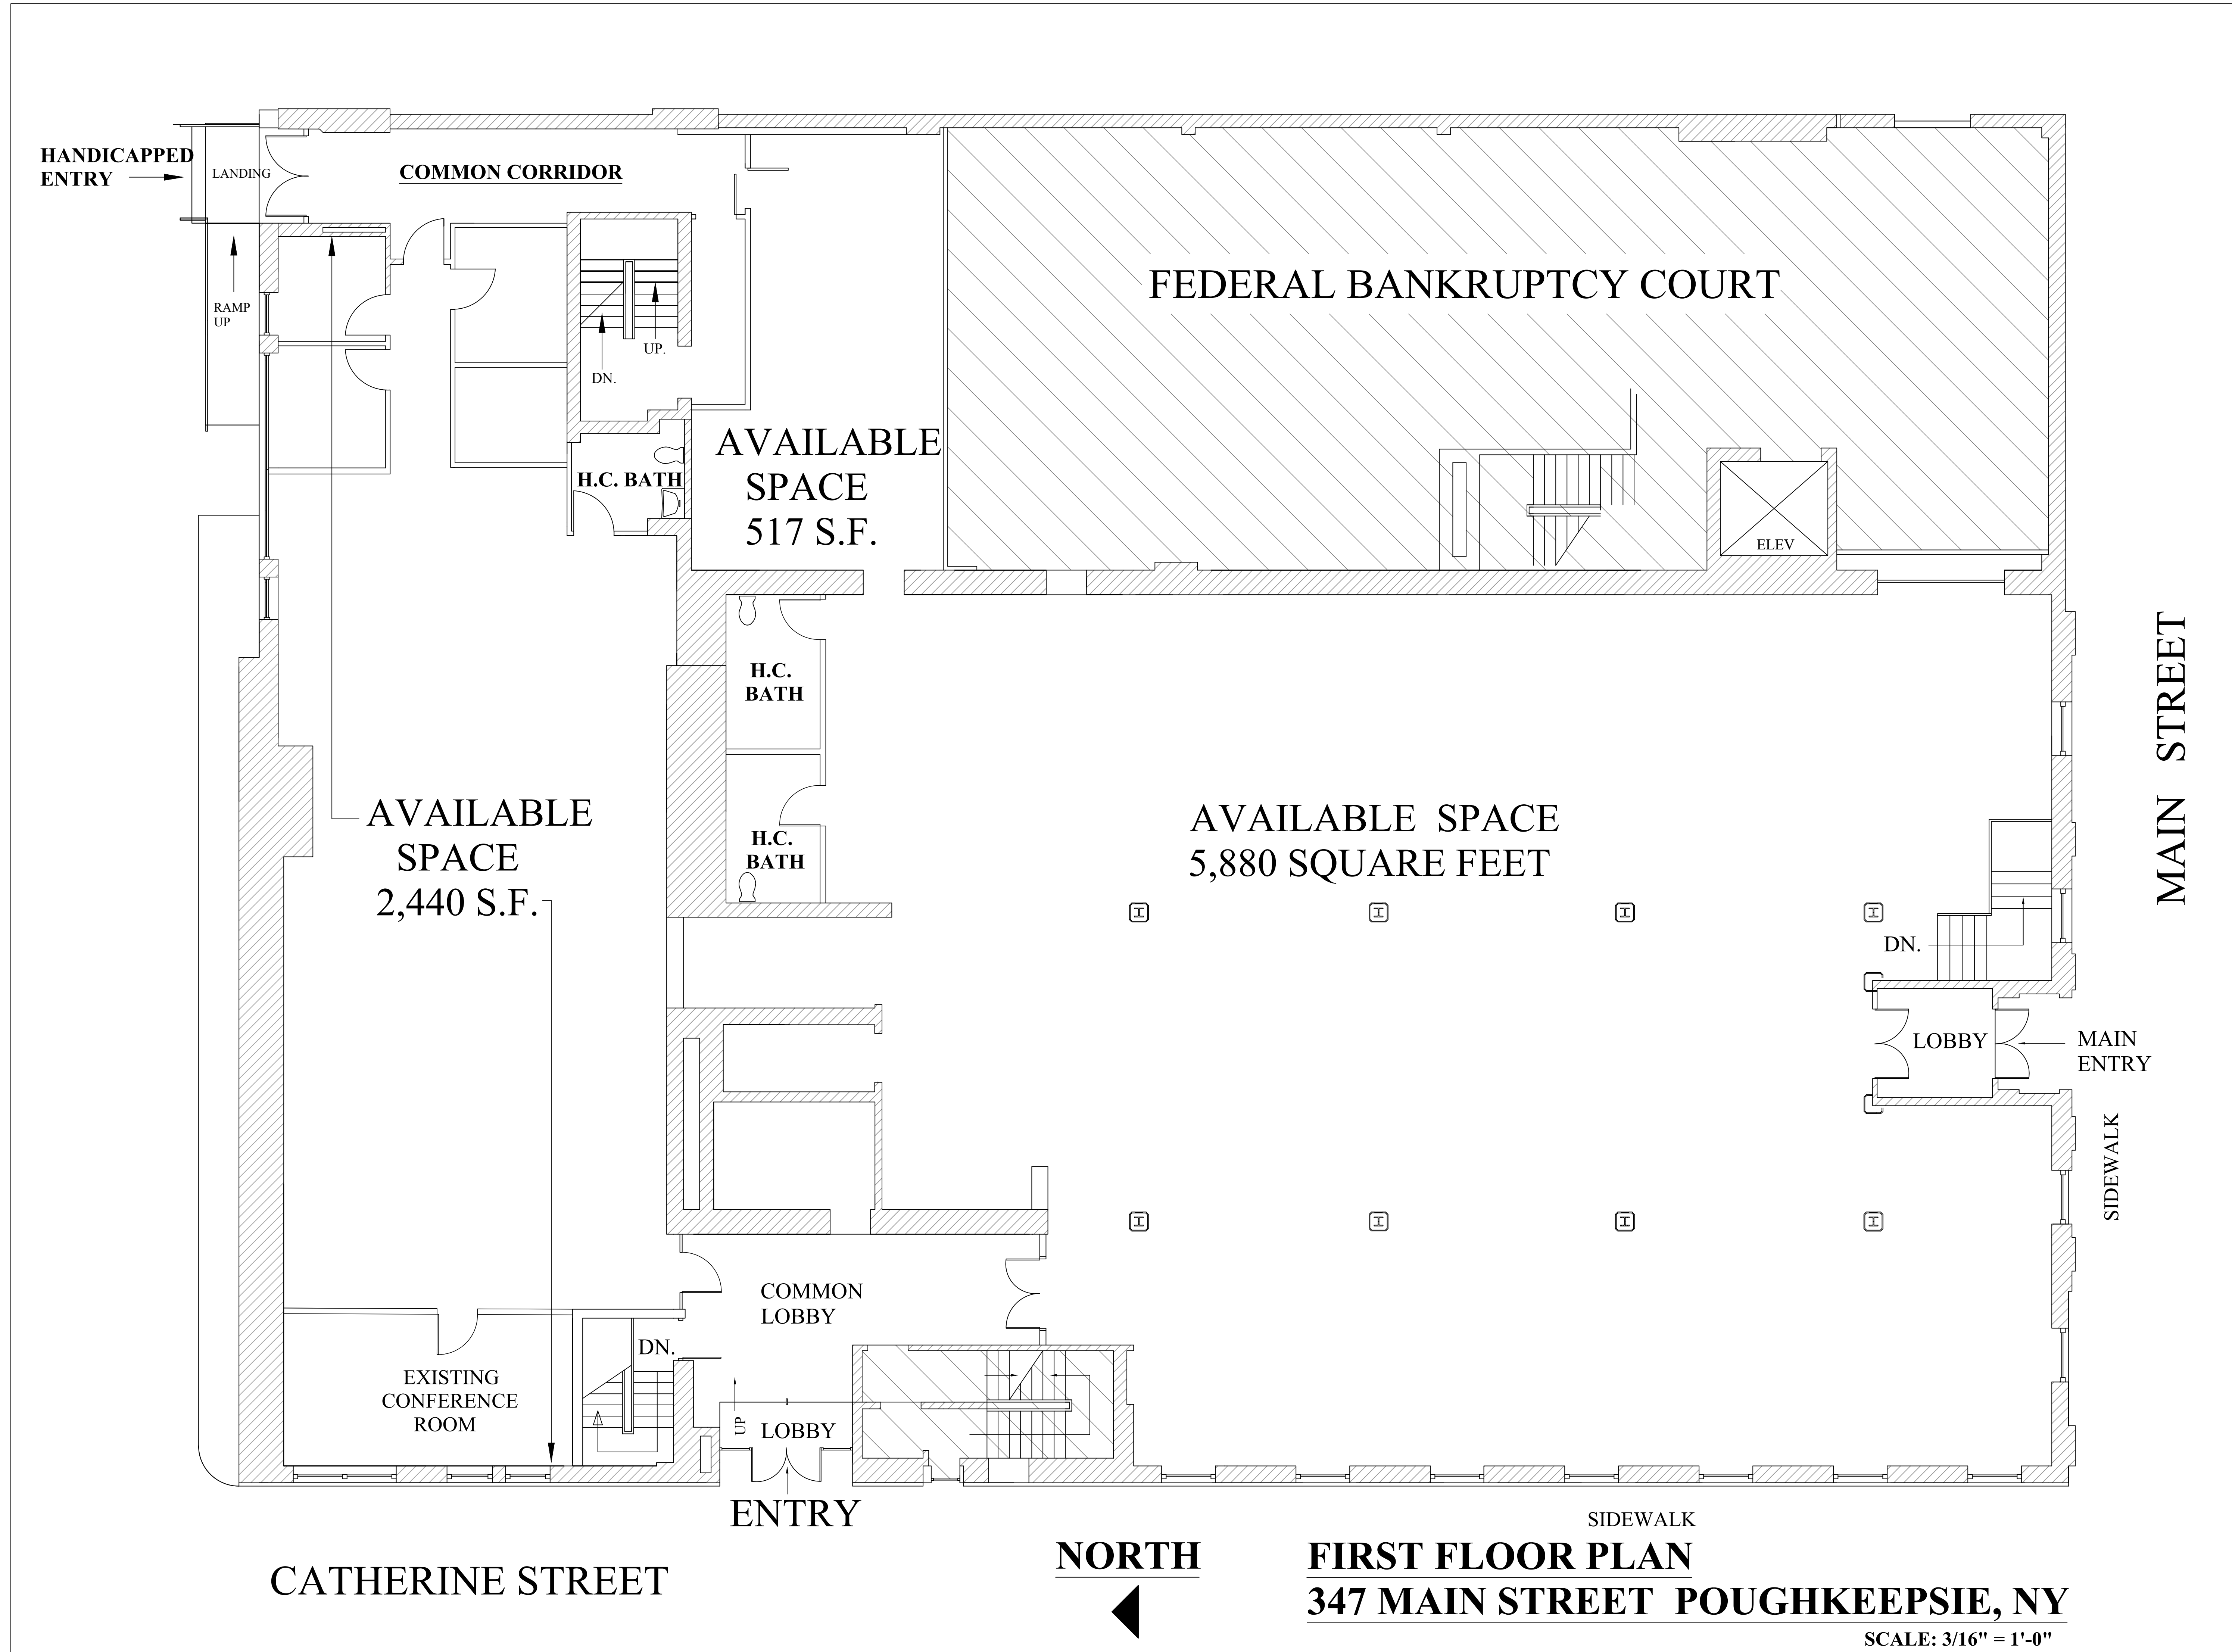

FIRST FLOOR PLAN
347 MAIN STREET,
POUGHKEEPSIE, NEW YORK

REVISION / DATE

GRAND DESIGN

18 GRAND STREET
 POUGHKEEPSIE, NY 12601
 PHONE # 845-392-1874

DRAWING NAME:
 FIRST FLOOR PLAN

SCALE AS NOTED DRAWING #:


DATE
 10/3/20

JOB NO
 75-20

A 2

FIRST FLOOR PLAN
347 MAIN STREET POUGHKEEPSIE, NY

SCALE: 3/16" = 1'-0"

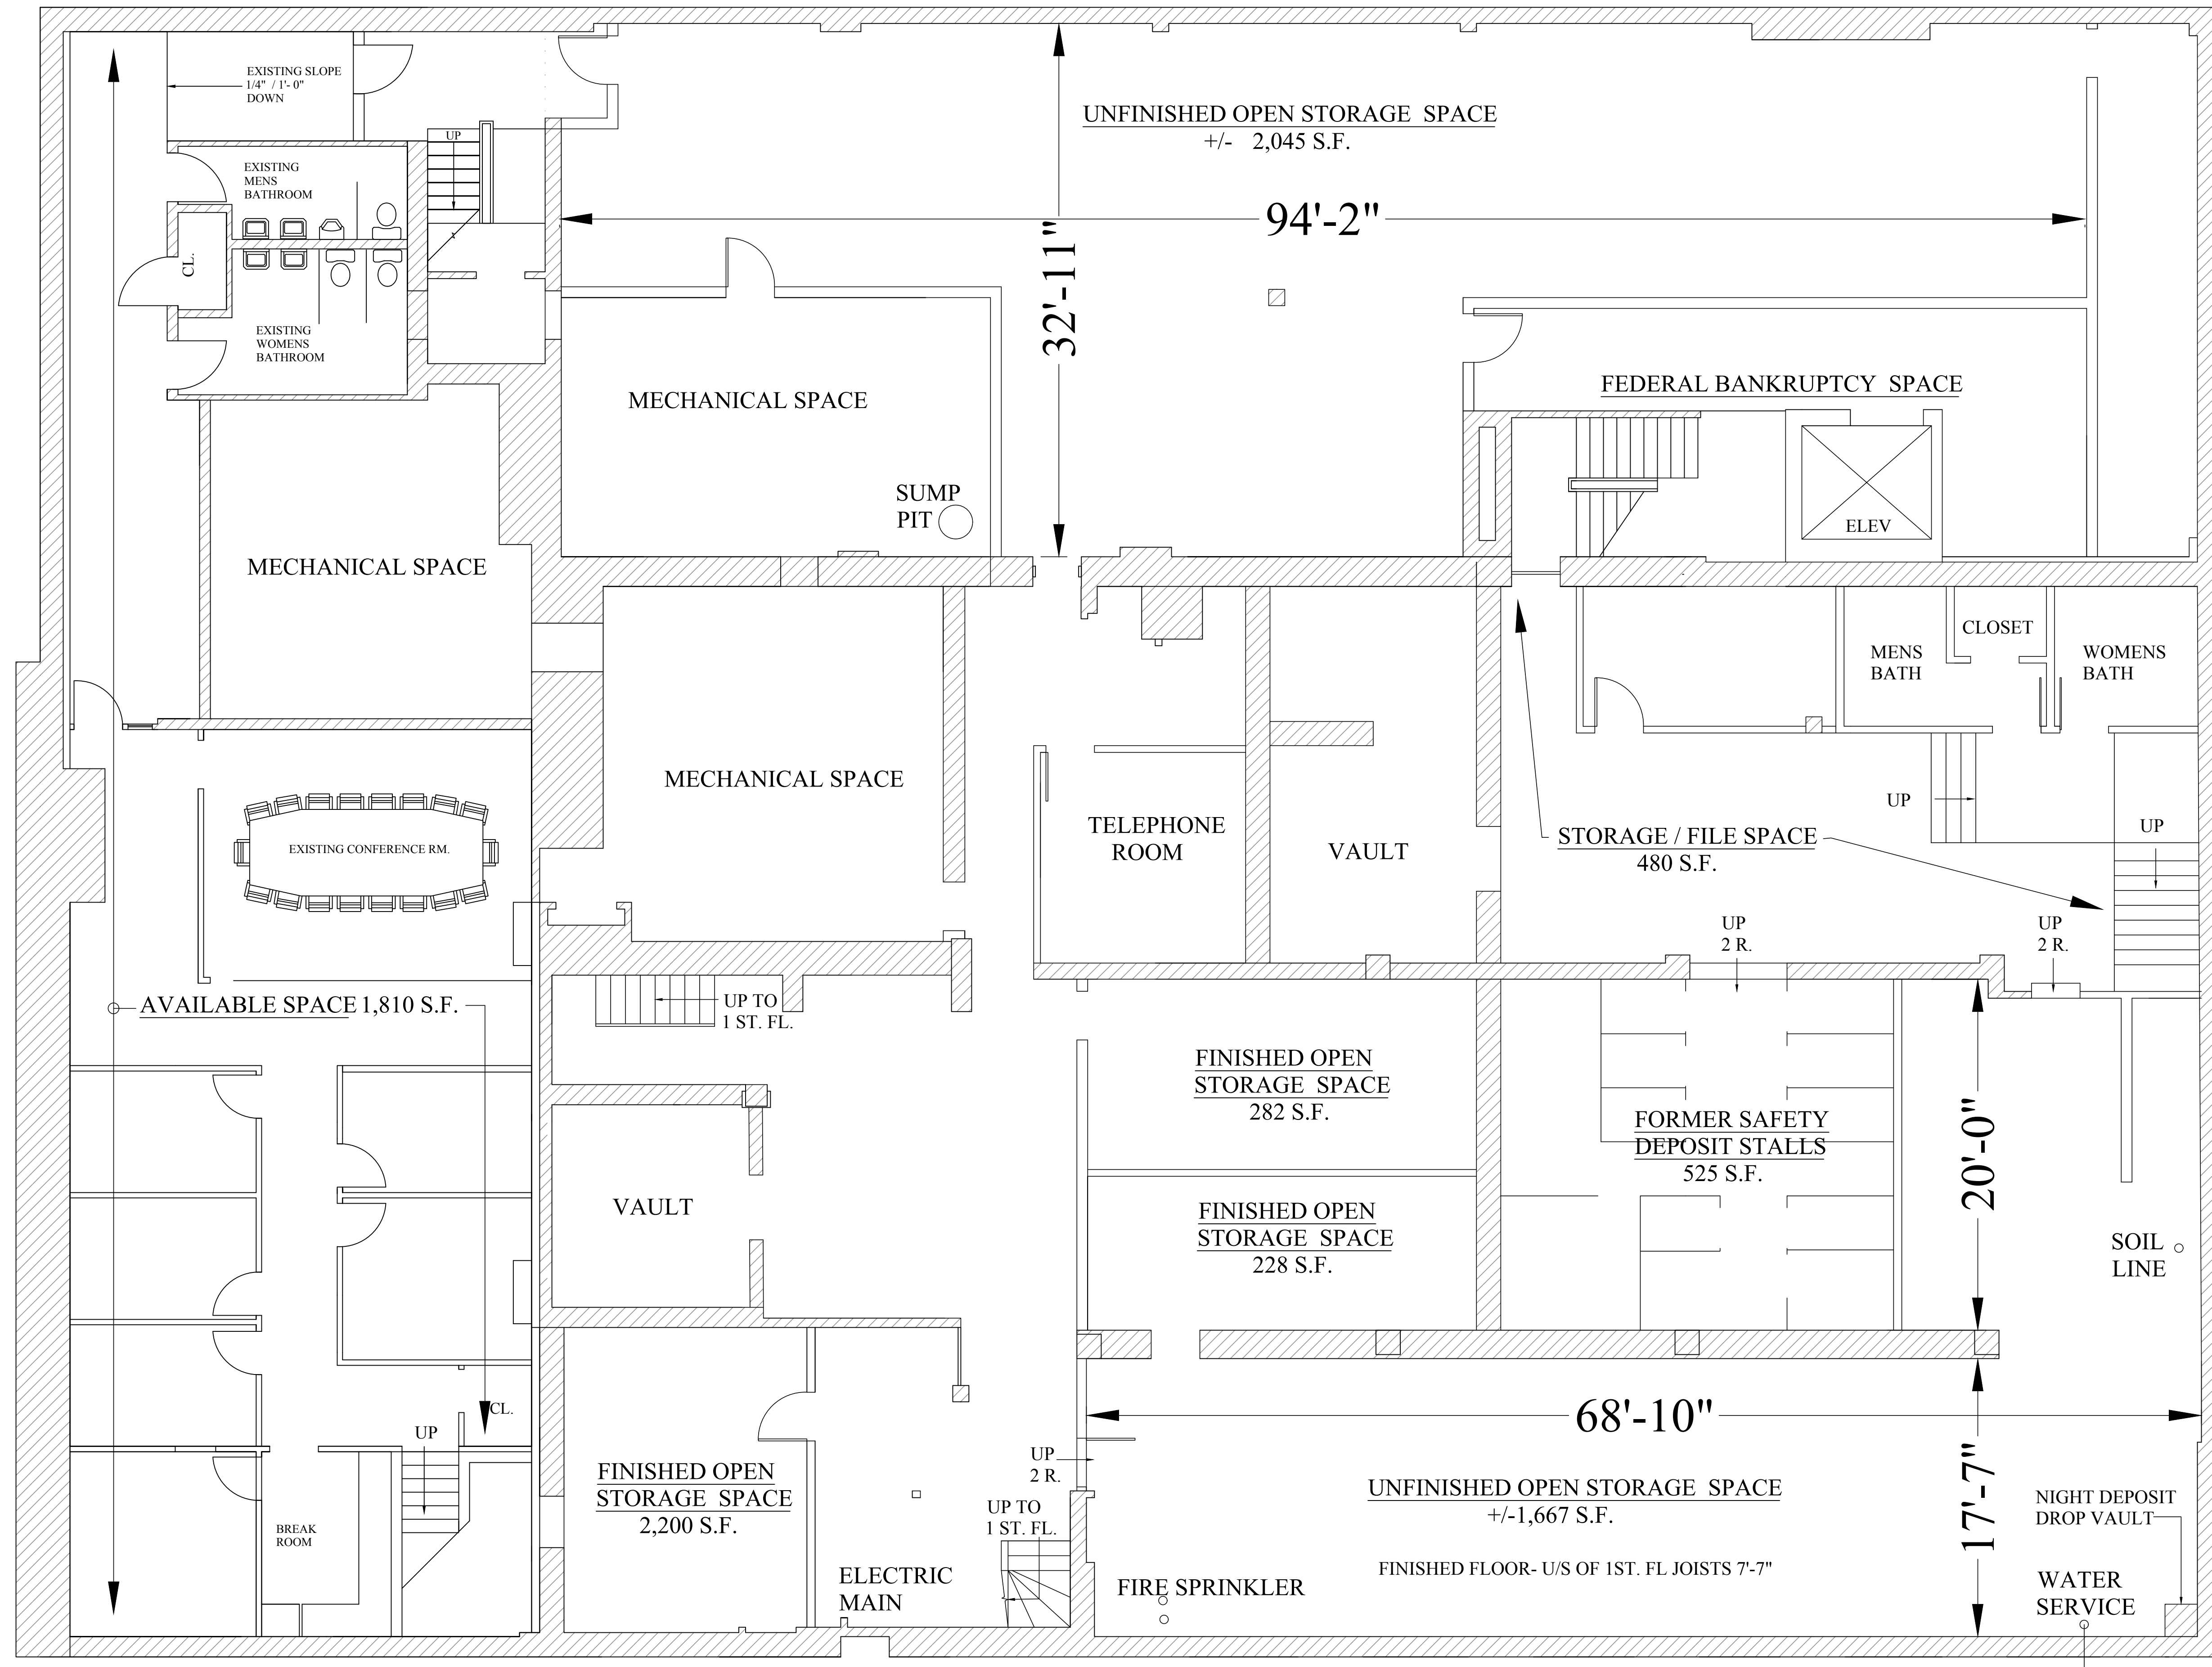

NORTH

BASEMENT FLOOR PLAN
347 MAIN STREET POUGHKEEPSIE, NY
 DO NOT SCALE PLAN-DIMENSIONS & WALLS APPROXIMATE SCALE: 3/16" = 1'-0"

BASEMENT FLOOR PLAN
347 MAIN STREET,
POUGHKEEPSIE, NEW YORK

REVISION / DATE

GRAND DESIGN

18 GRAND STREET
 POUGHKEEPSIE, NY 12601
 PHONE # 845-392-1874

DRAWING NAME:
 BASEMENT FLOOR PLAN

SCALE AS NOTED DRAWING #:

DATE
 10/3/20

JOB NO
 75-20

A 3