


FIRETHORN CORPORATE CENTER




DRAFT MARKETING PLANS & PERSPECTIVES

AUGUST 6, 2020



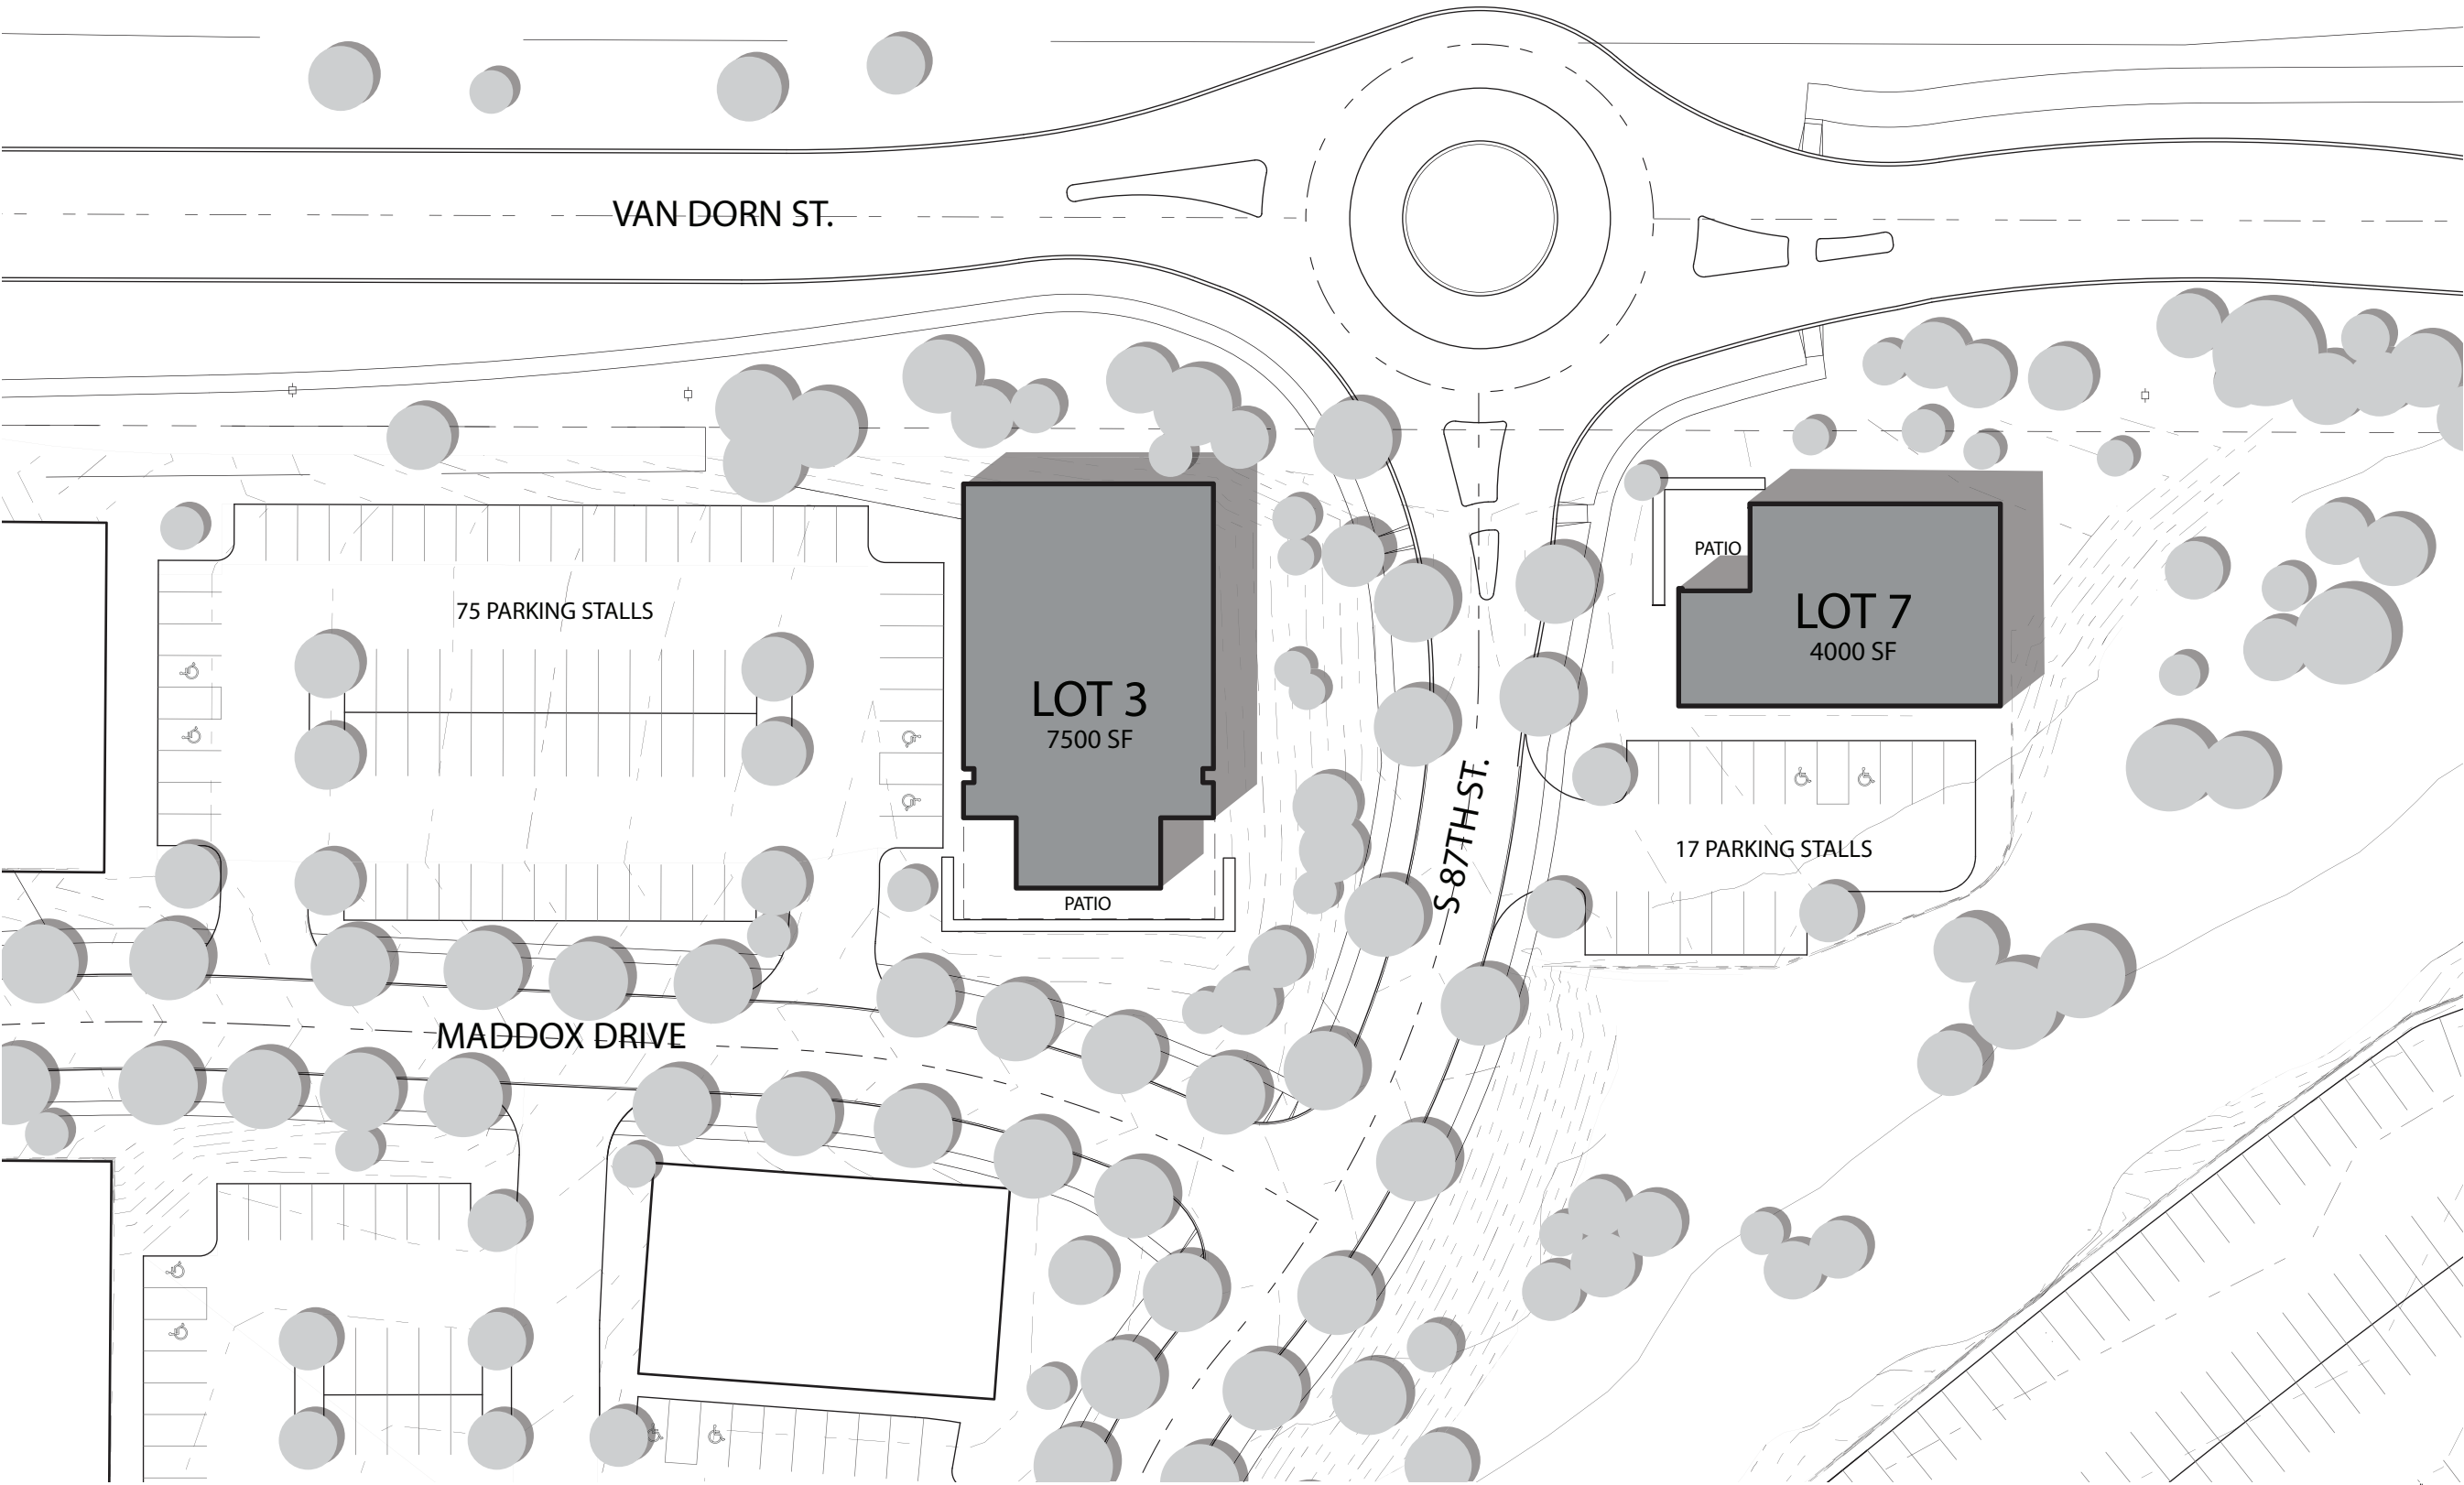


Site Plan
Scale: 1"= 50'0"

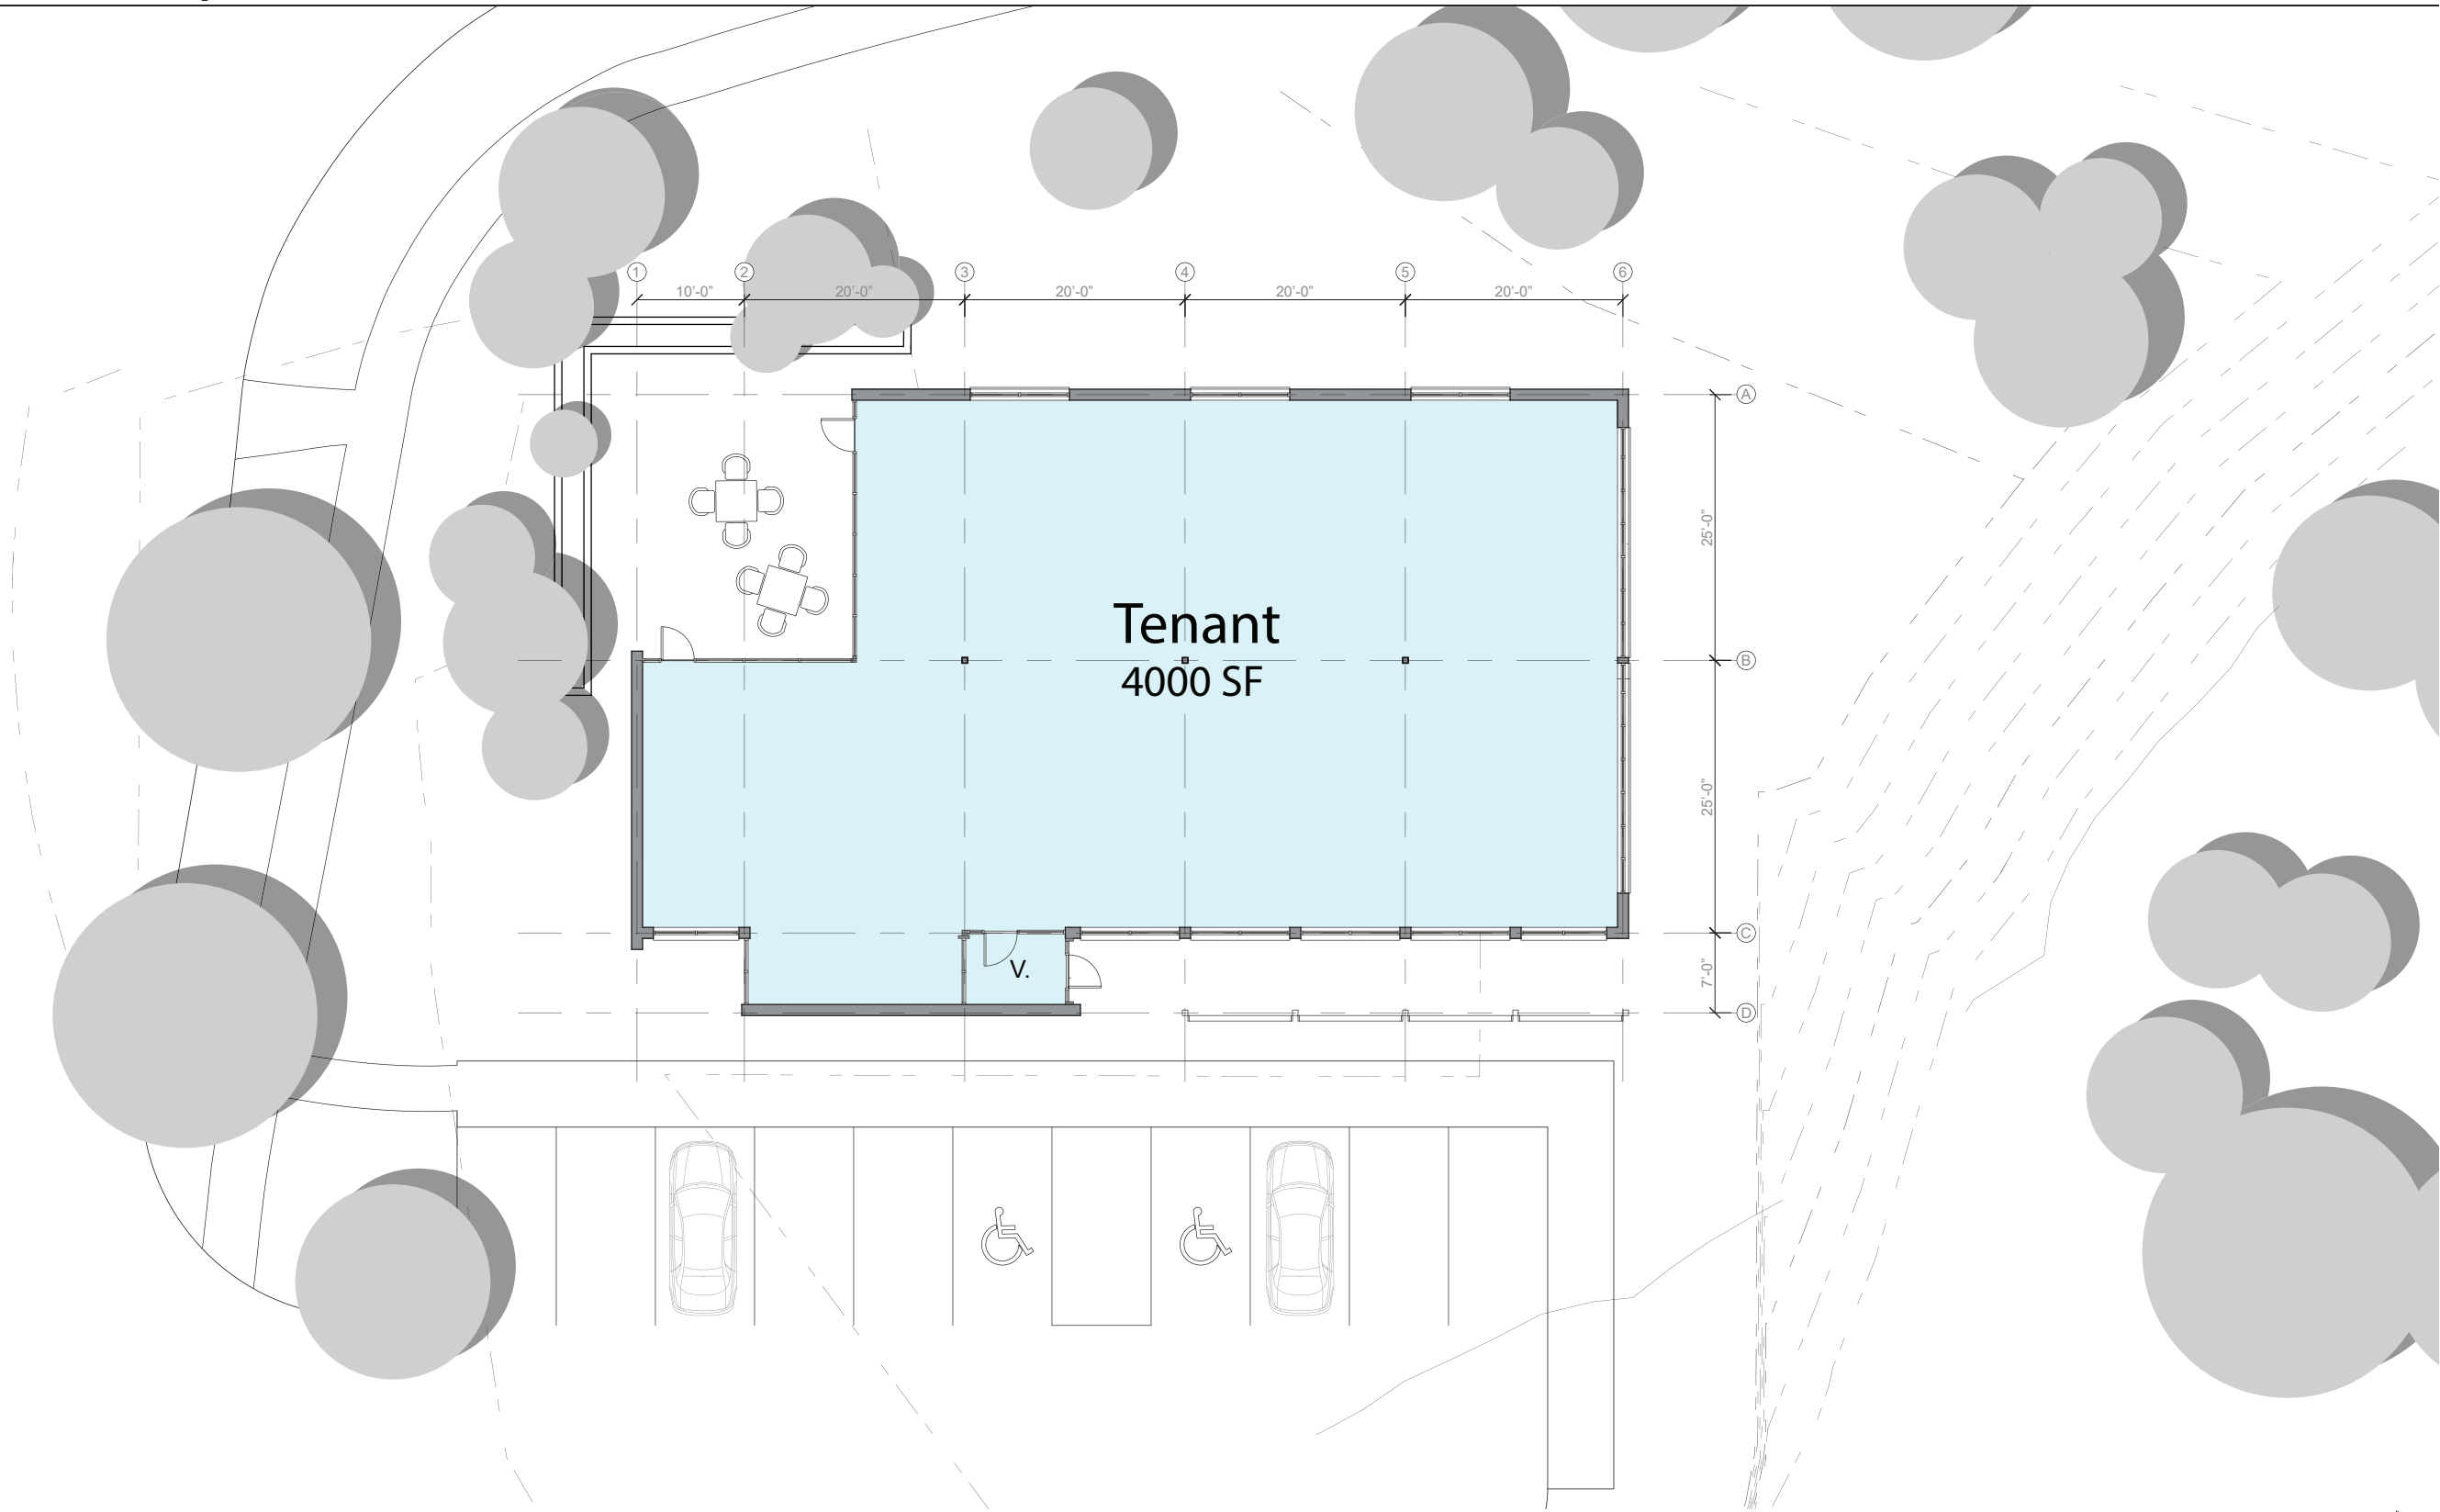

Schematic Floor Plan - Lot 7
Scale: 1"= 16'0"



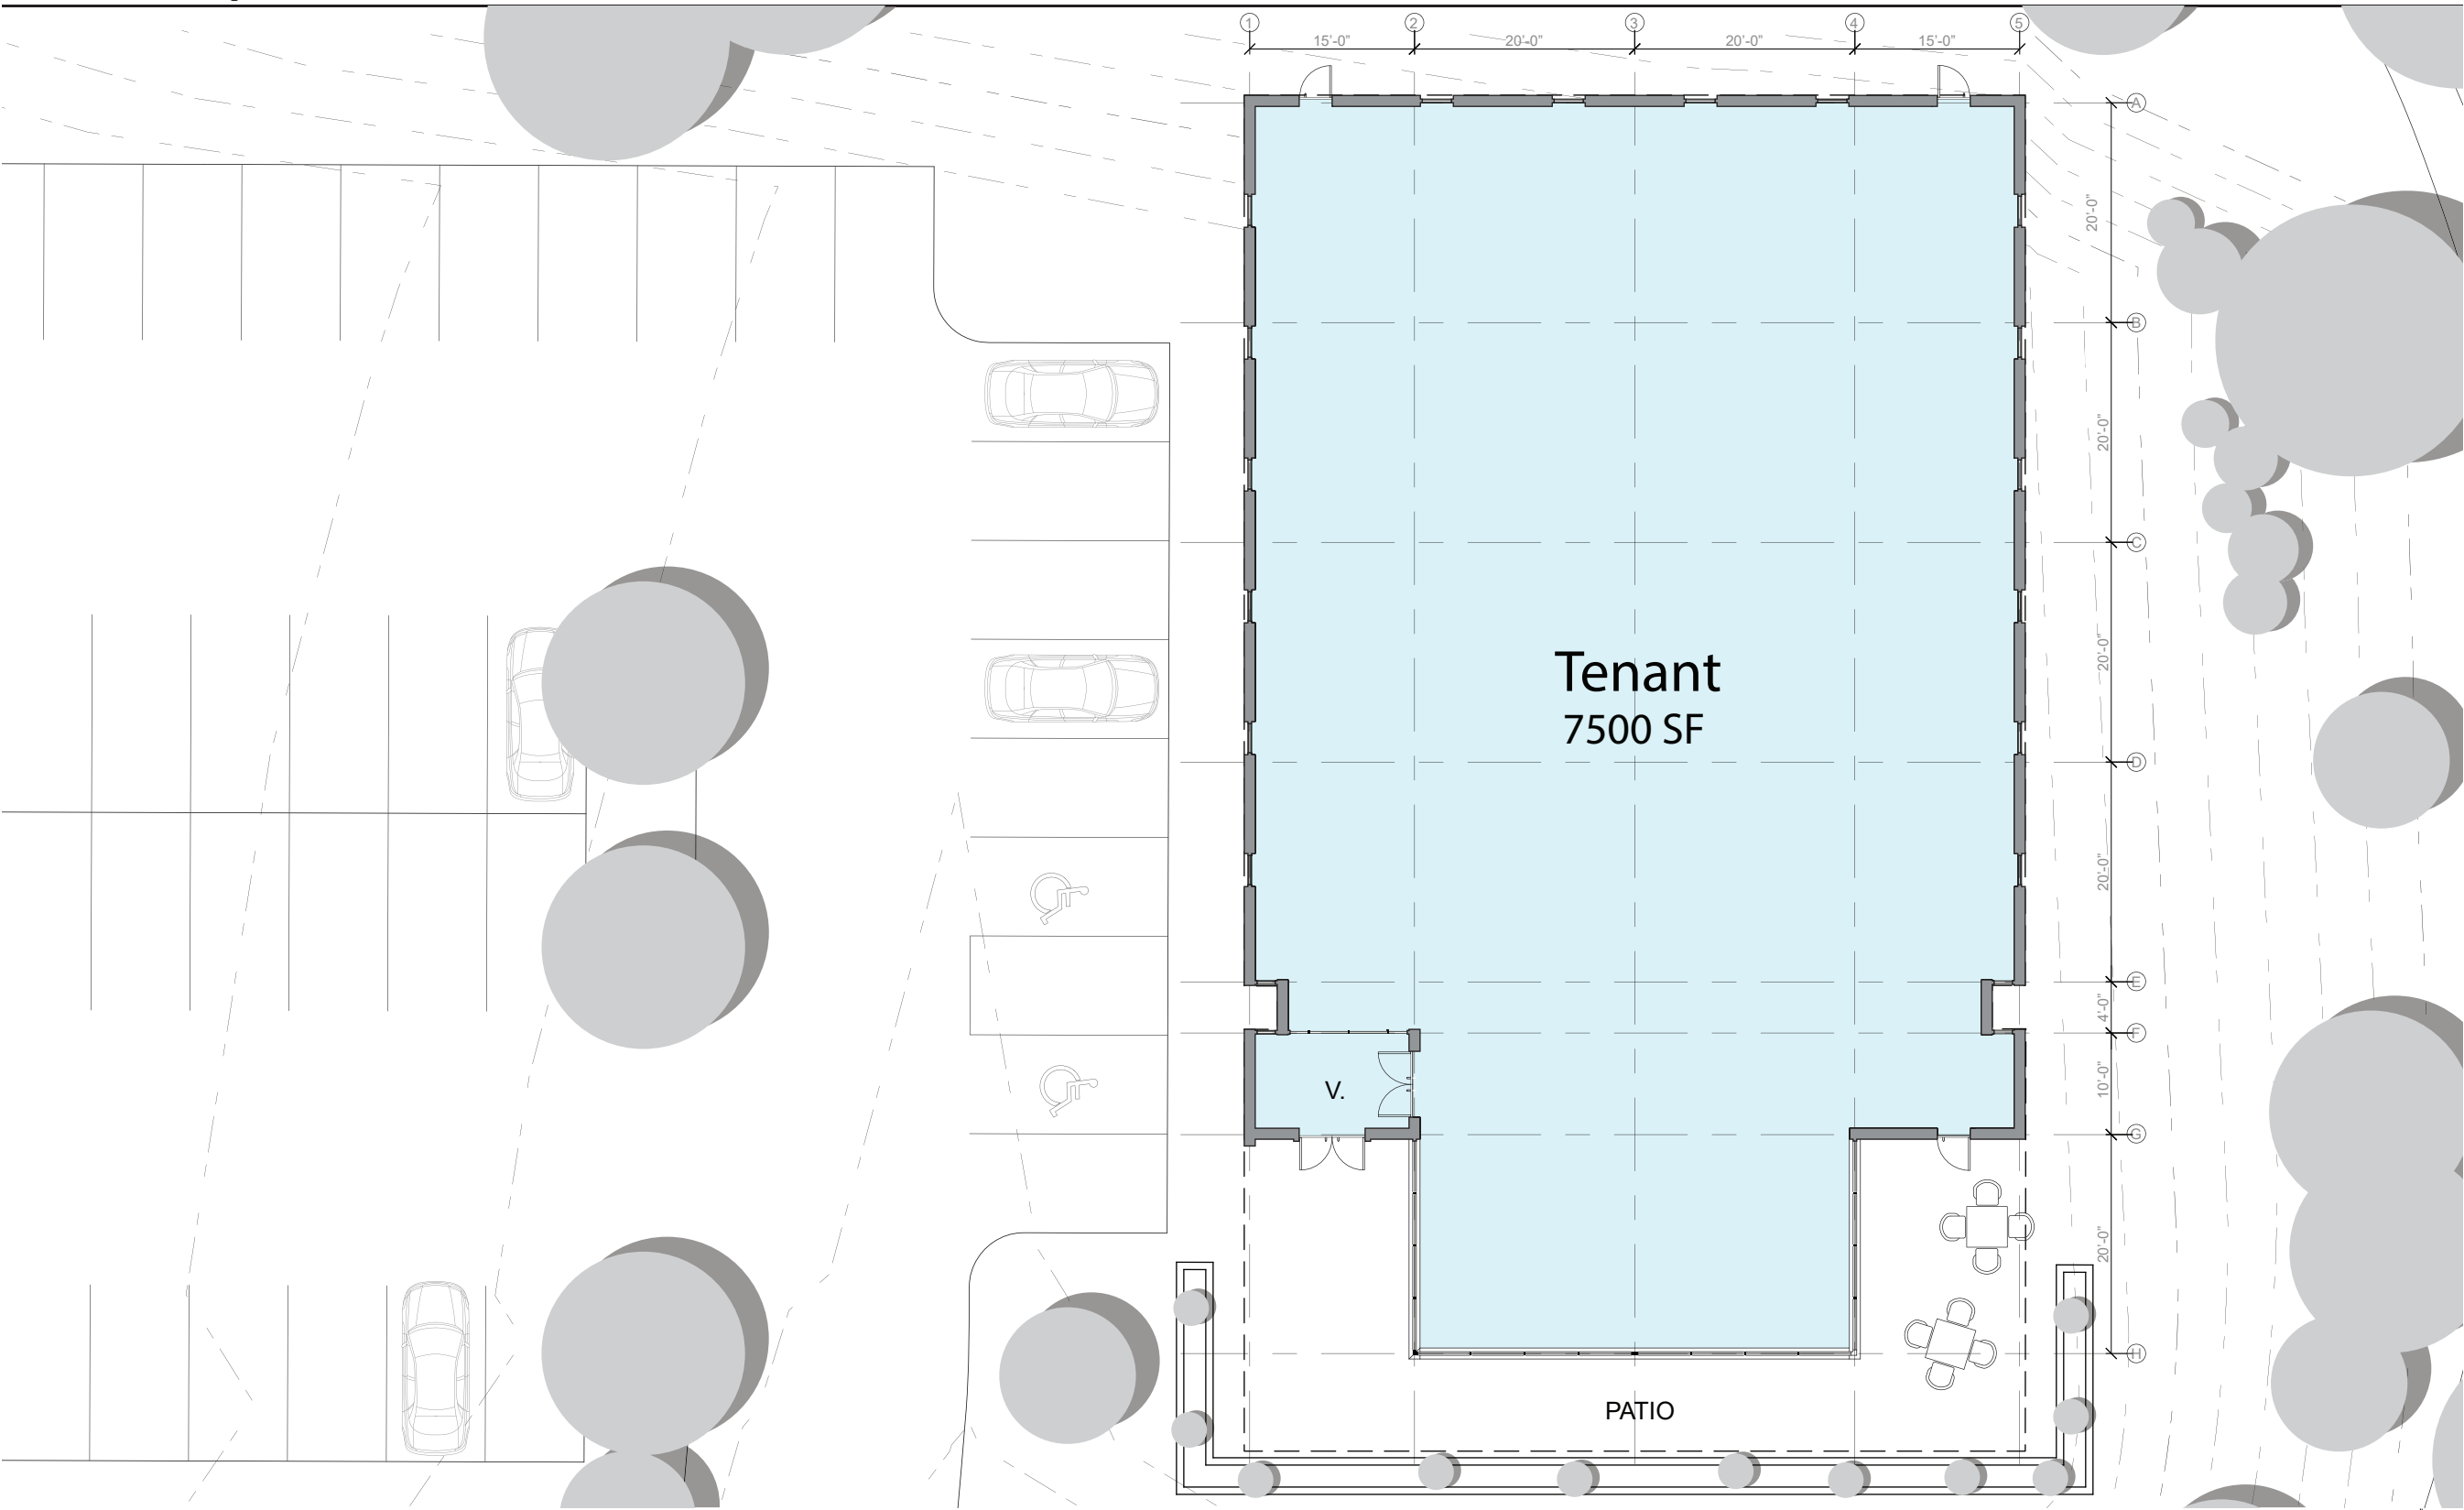

Schematic Floor Plan - Lot 3
Scale: 1"= 16'0"

