



A OVERALL FLOOR PLAN
1/15

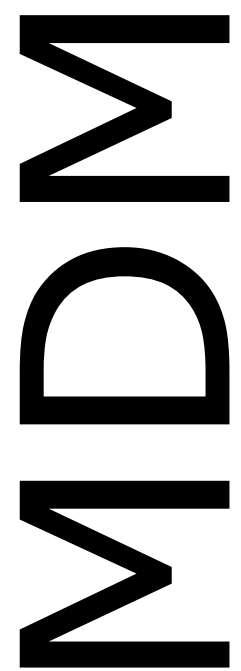

MDM
 Development + Construction

DESIGN CO. INFO:
 2515 COLORADO ST
 SUITE G
 MISSION TX 78572



HAMMOND
 INDUSTRIAL PARK

| | |
|--|------------------|
| PROJECT TITLE: HAMMOND WAREHOUSES PHASE II | |
| PROJECT ADDRESS: 7917- McALLEN TX. | |
| REVISION DATE: | COMMENTS: |
| REVISION DATE: | COMMENTS: |
| REVISION DATE: | COMMENTS: |
| REVISION DATE: | COMMENTS: |

DRAWN BY: MM
ISSUE DATE: AUGUST-18-2021
JOB NUMBER: YYDDMM
REVISED BY: TG-JT
DESCRIPTION: FLOOR PLAN
SHEET NUMBER: A1.1
SCALE: N.T.S.