


ALBUQUERQUE, NM

8220 San Pedro Dr. NE 3rd Floor, Suite 320

Albuquerque, Bernalillo NM 87113

4,565 SQF

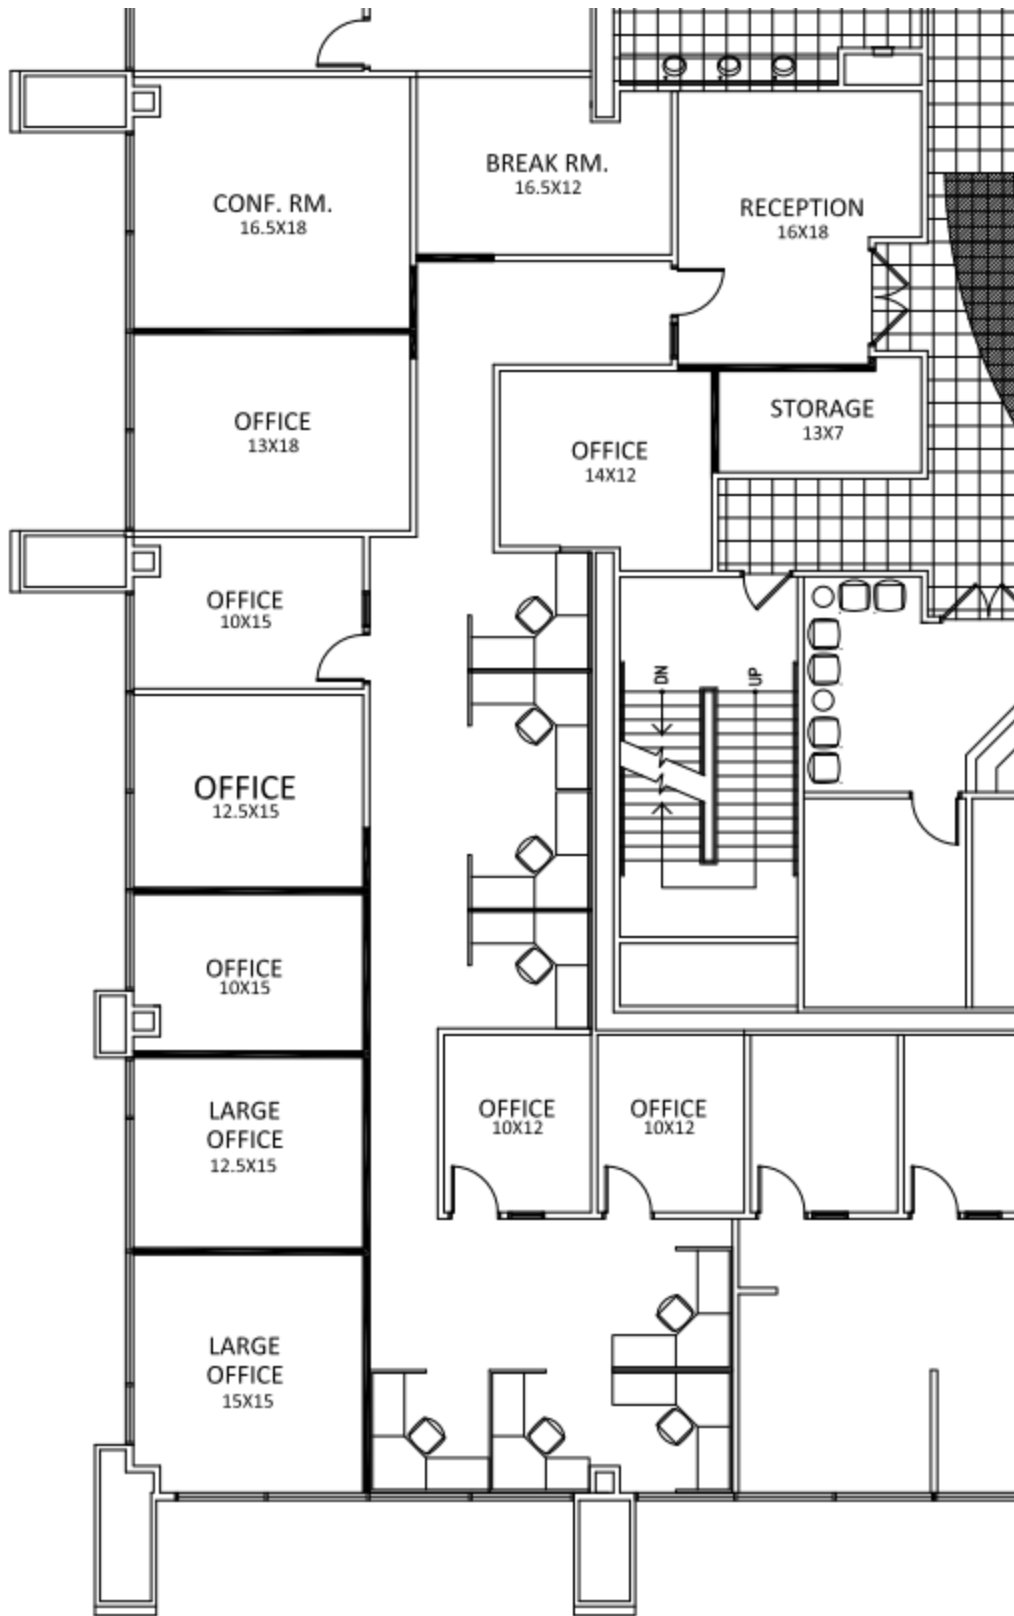

A1

FLOOR PLAN - 3RD FLOOR

Scale: N.T.S.



NORTH