


PARKING FOR
YAOHAN CENTRE

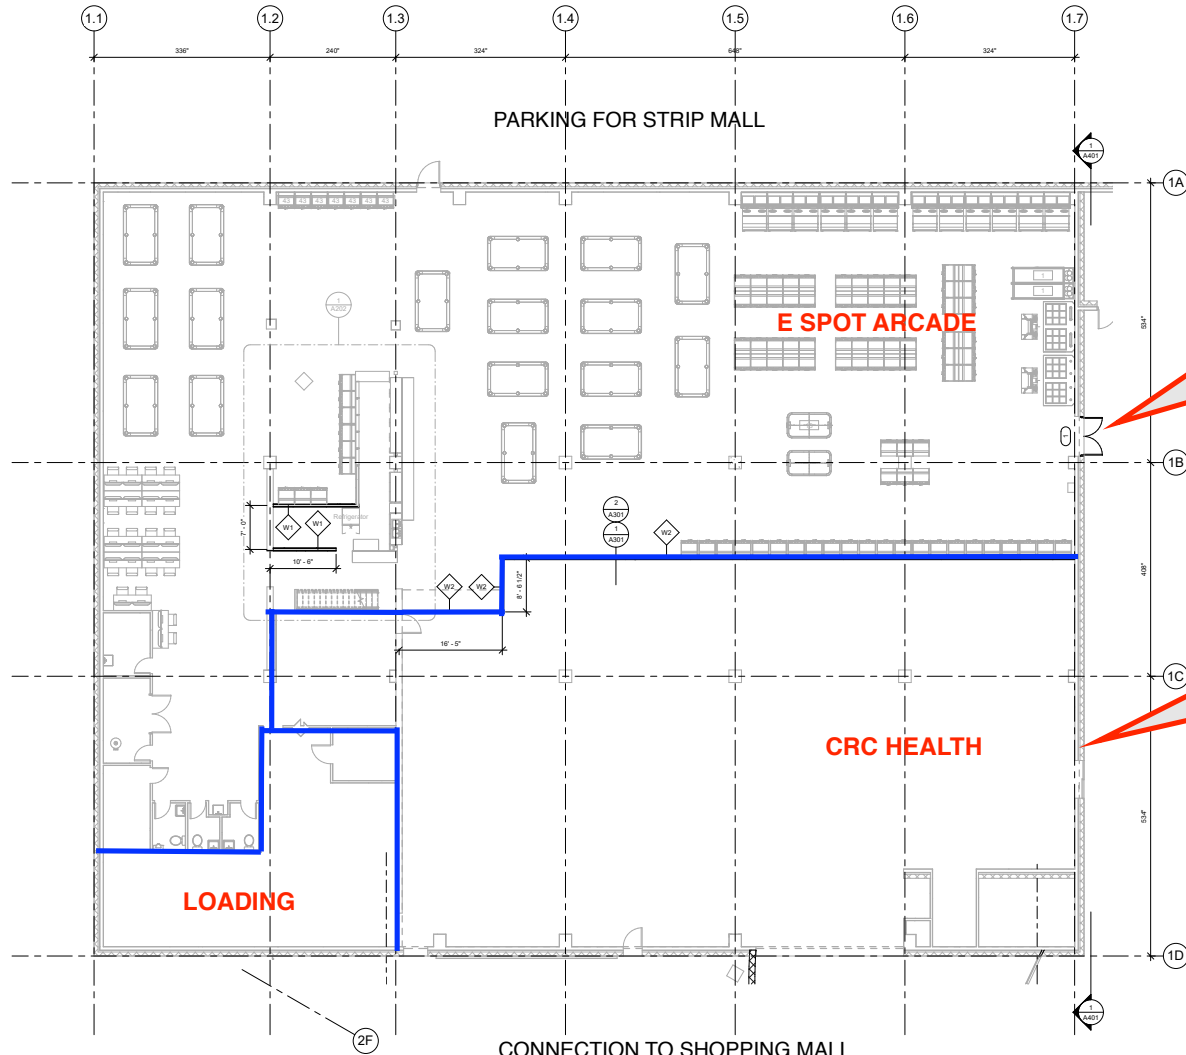

① FLOOR PLAN - PHASE 2
1/8" = 1'-0"

DOOR SCHEDULE	
W1	DOUBLE GLAZED SAFETY GLASS, OFFSET PIVOTS, FLUSHED SCILLS, DOOR CLOSER, LOCKING CYLINDERS, WEATHER STRIPPING, DOUBLE GLAZED ENTRY DOORS
WALL SCHEDULE	
W1	8" GWS 8" METAL STUD 8" GWS
W2	8" GWS 8" METAL STUD 8" GWS

8181 CAMBIE ST
E-SPOT

BUILDING A - PROPOSED FLOOR PLAN

Project Number	Project Number
Date	Issue Date
Drawn By	Author
Checked By	Checker
A201	
Scale	As indicated