






NOTE:  
EIGHT DECIDUOUS TREES ARE TO BE PLANTED IN APPROXIMATE LOCATIONS AS SHOWN - SIMILAR TO HYBRID MAPLE

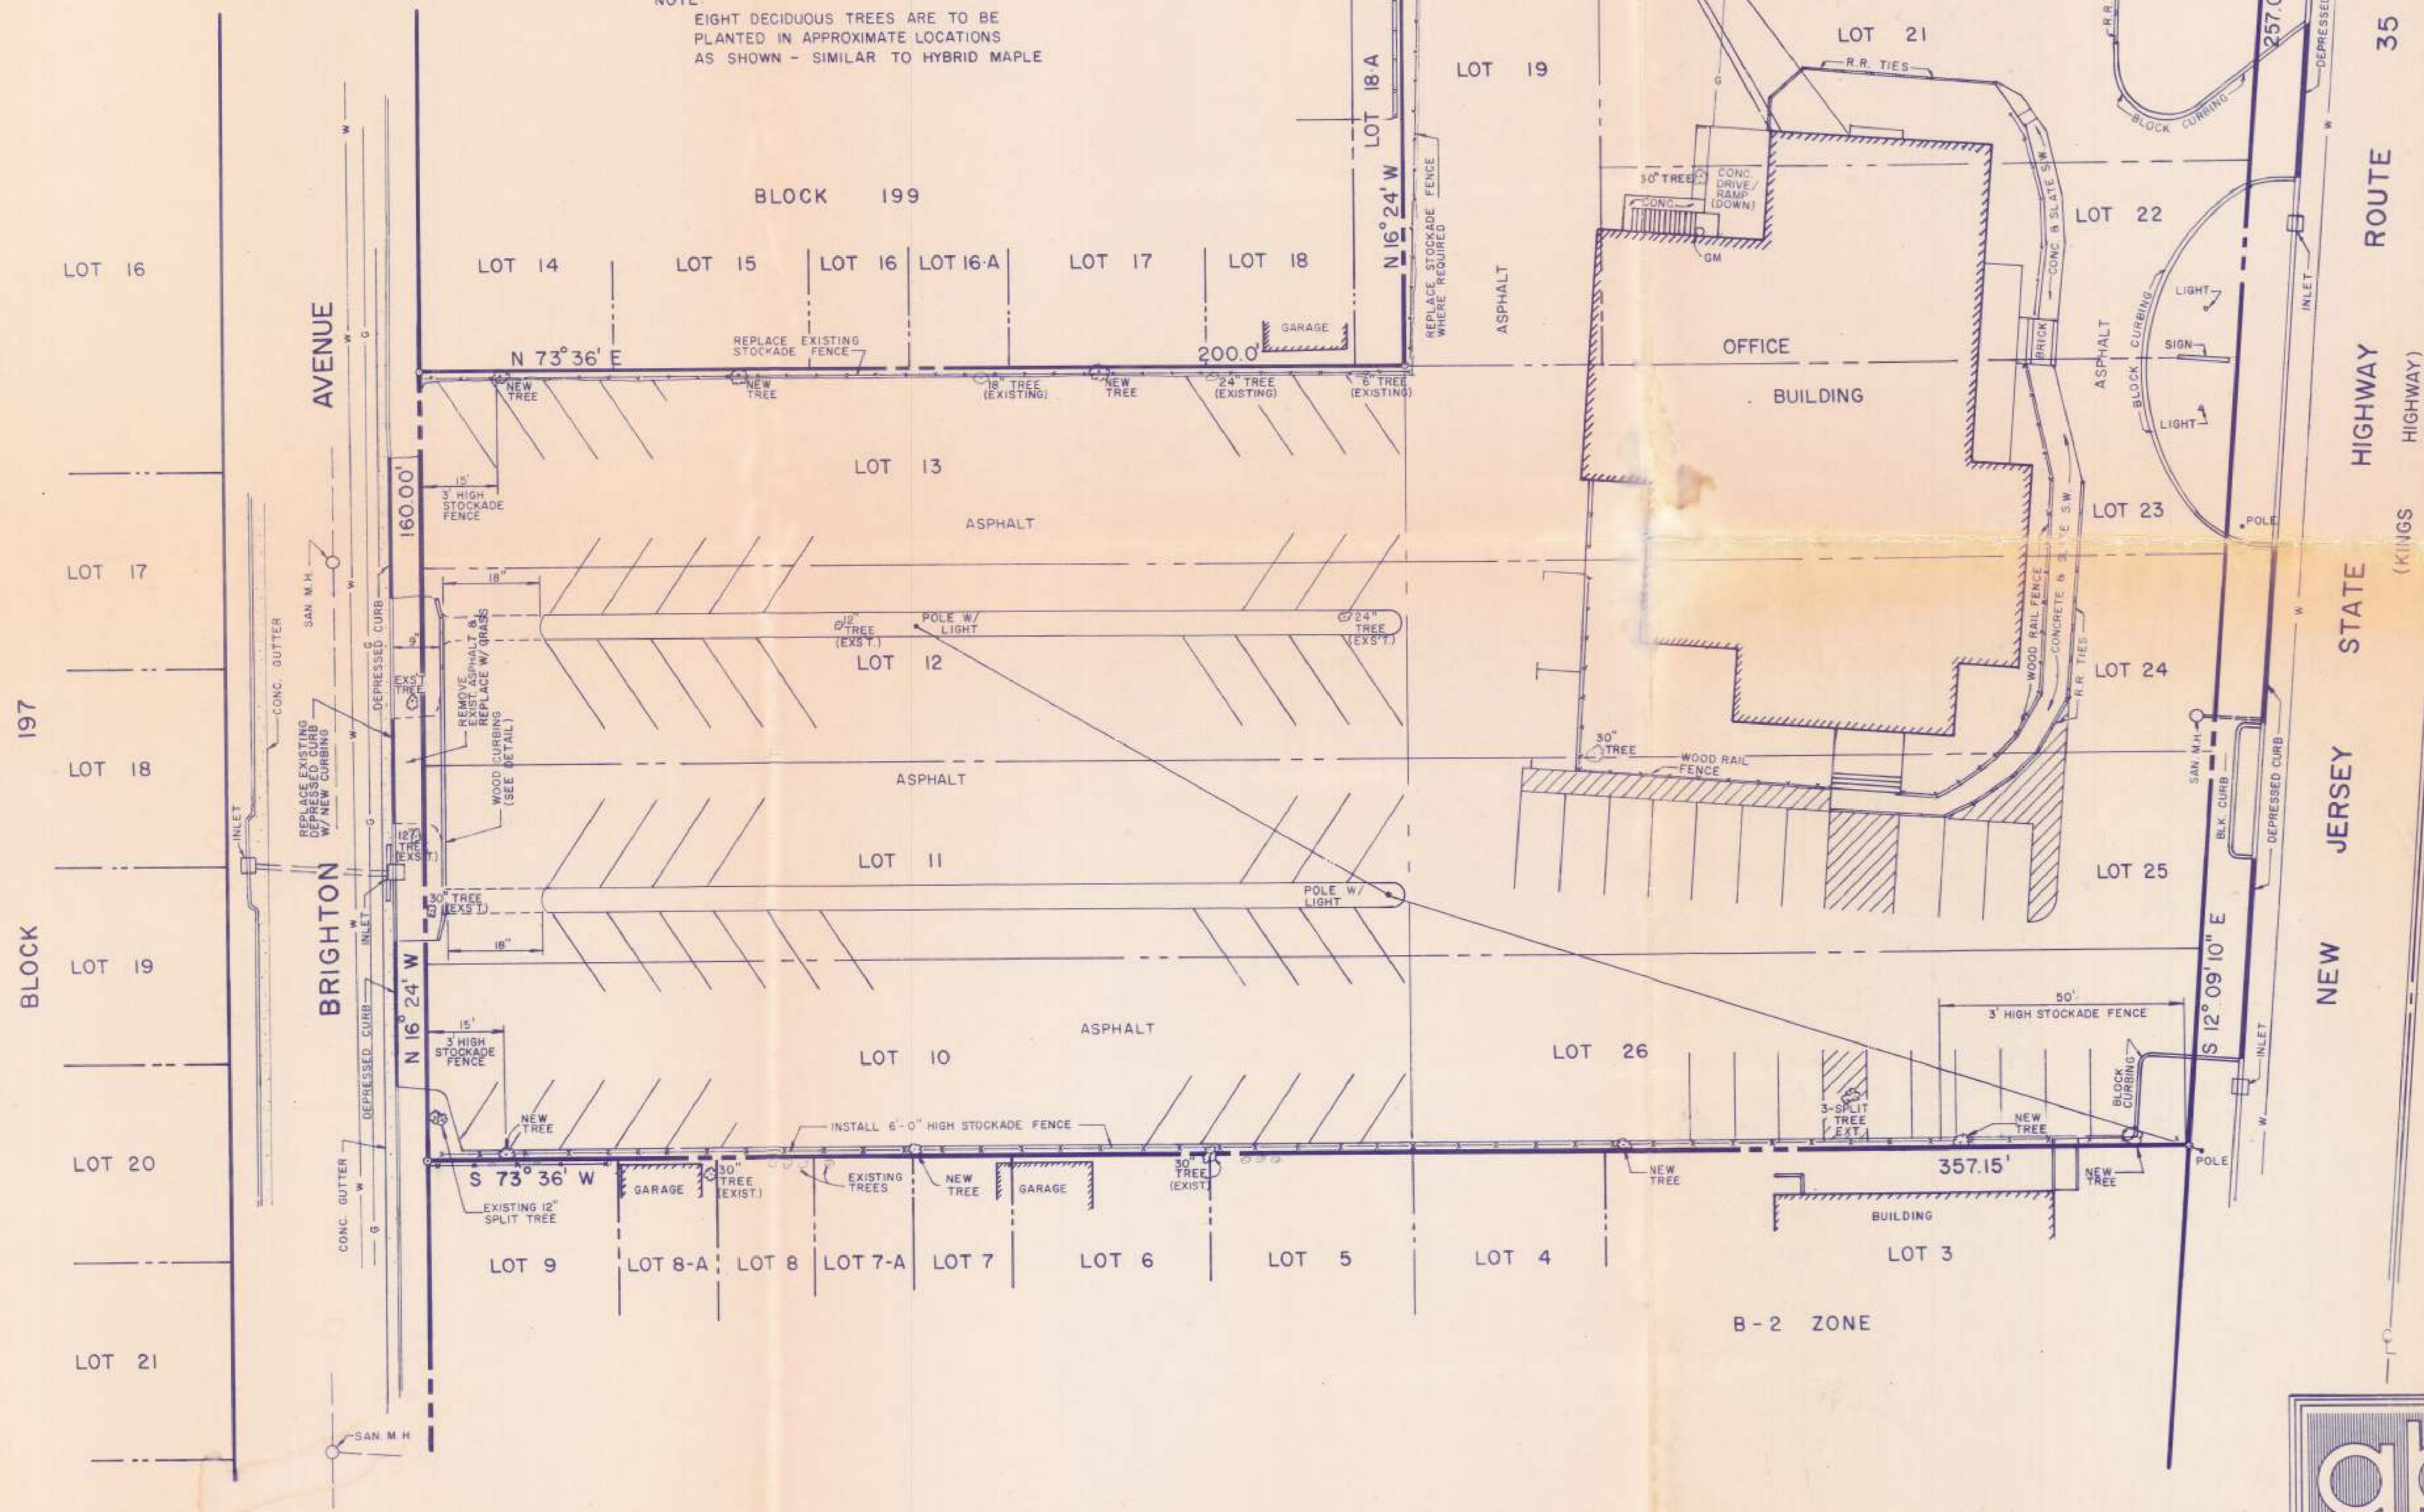


**SITE PLAN** SCALE: 1" = 20'

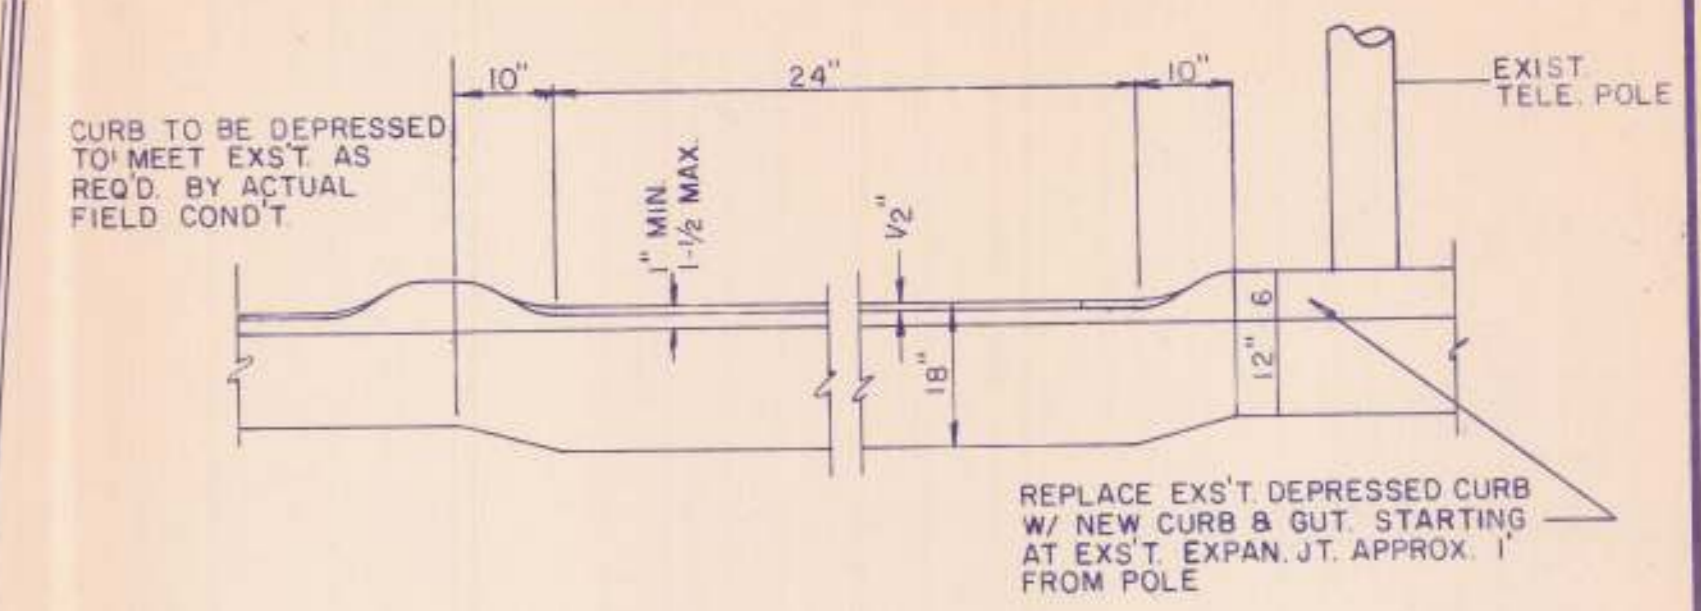


**ENTRANCE DETAIL** NOT TO SCALE

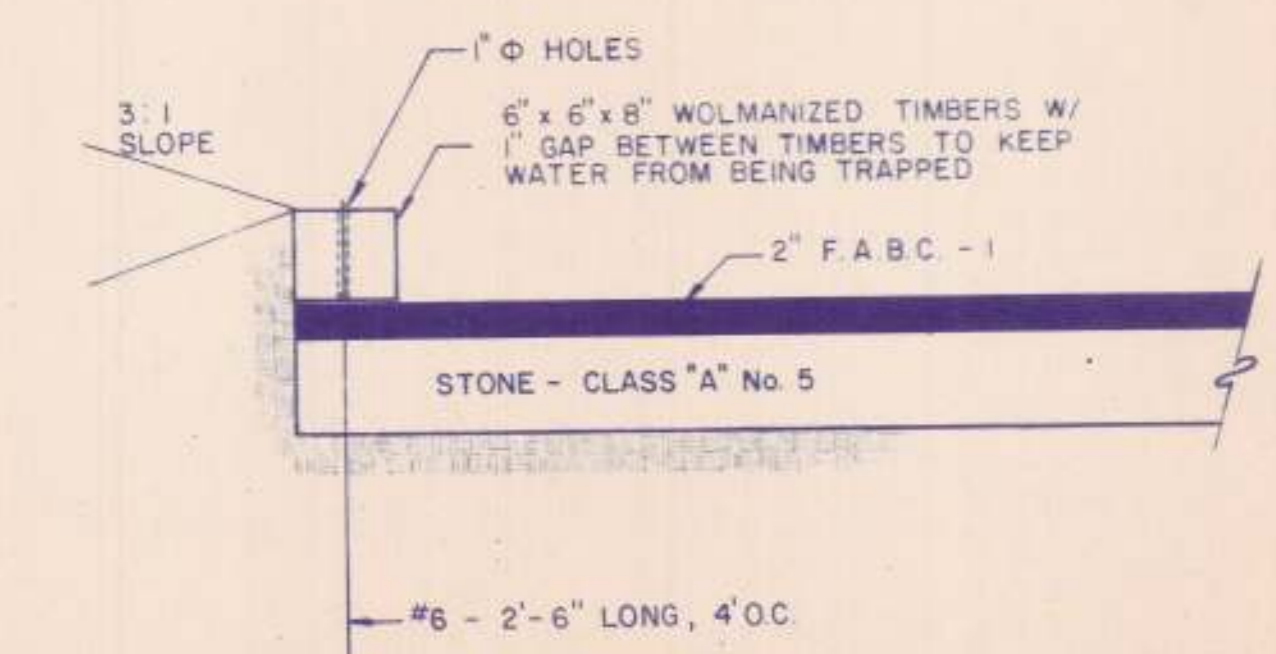

**WOOD CURBING DETAIL** N.T.S.

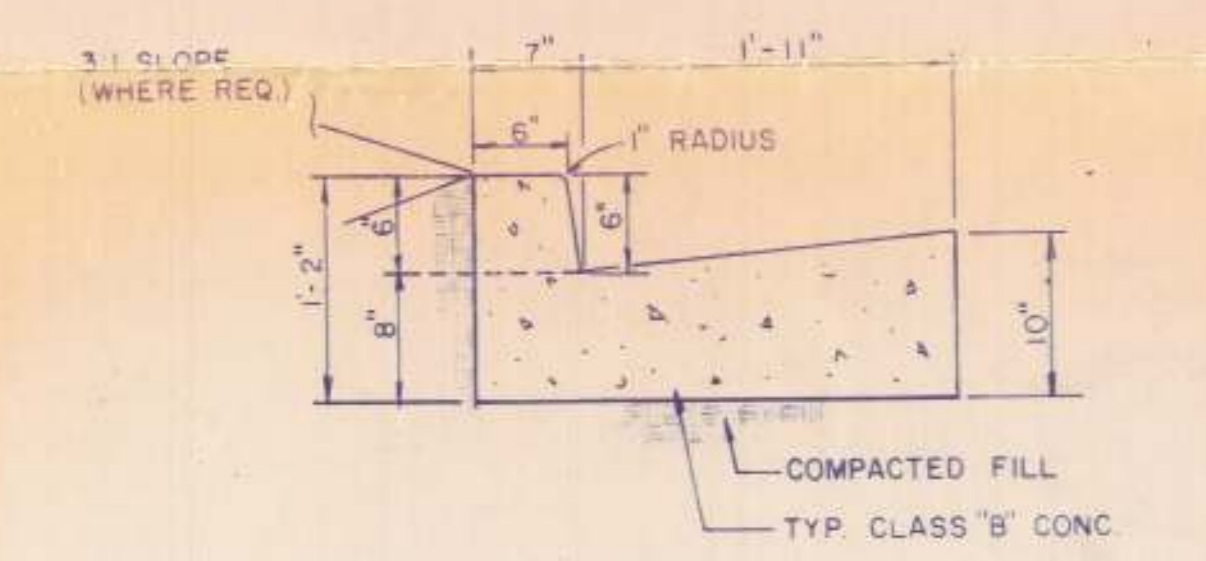

**CONCRETE CURB DETAIL** N.T.S.

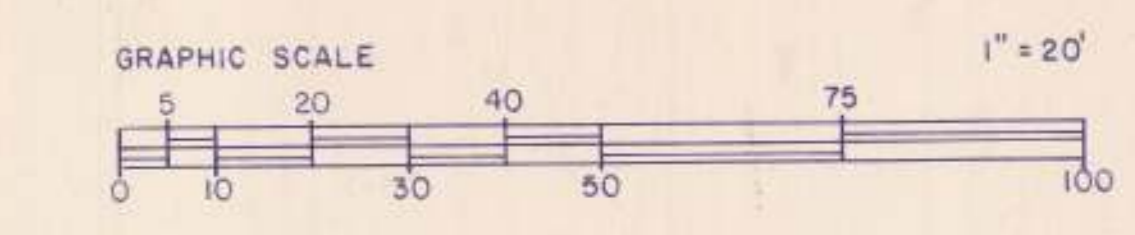

SURVEY INFORMATION TAKEN FROM  
"SURVEY MAP OF PROPERTY FOR B.J.O.N.S.B., INC.  
DATED APRIL 16, 1984

**abh**  
**DESIGN GROUP**  
ARCHITECTURE - ENGINEERING  
(201) 741-2141  
200 White Road, Little Silver, New Jersey

TITLE	SITE PLAN	REVISIONS
PROJECT:	LENNERT NILSON BLOCK 199, LOTS 10-13 & 19-26 TOWNSHIP OF MIDDLETOWN MONMOUTH COUNTY, NEW JERSEY	
SCALE	1" = 20'	
DATE	SEPT 28, 1988	
DRAWN BY:	TRP	
CHECKED BY:	D.B.A.	
		TOTAL SHEETS: 1