
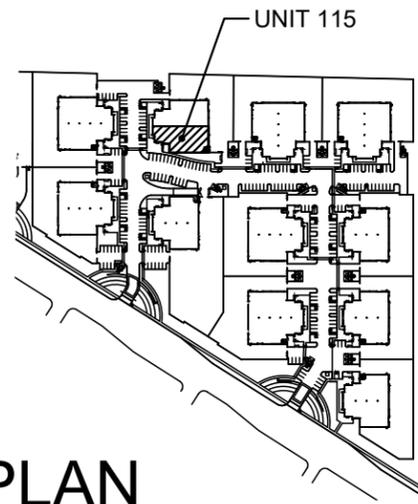


BUILDING 7,898 SF  
YARD 5,596 SF

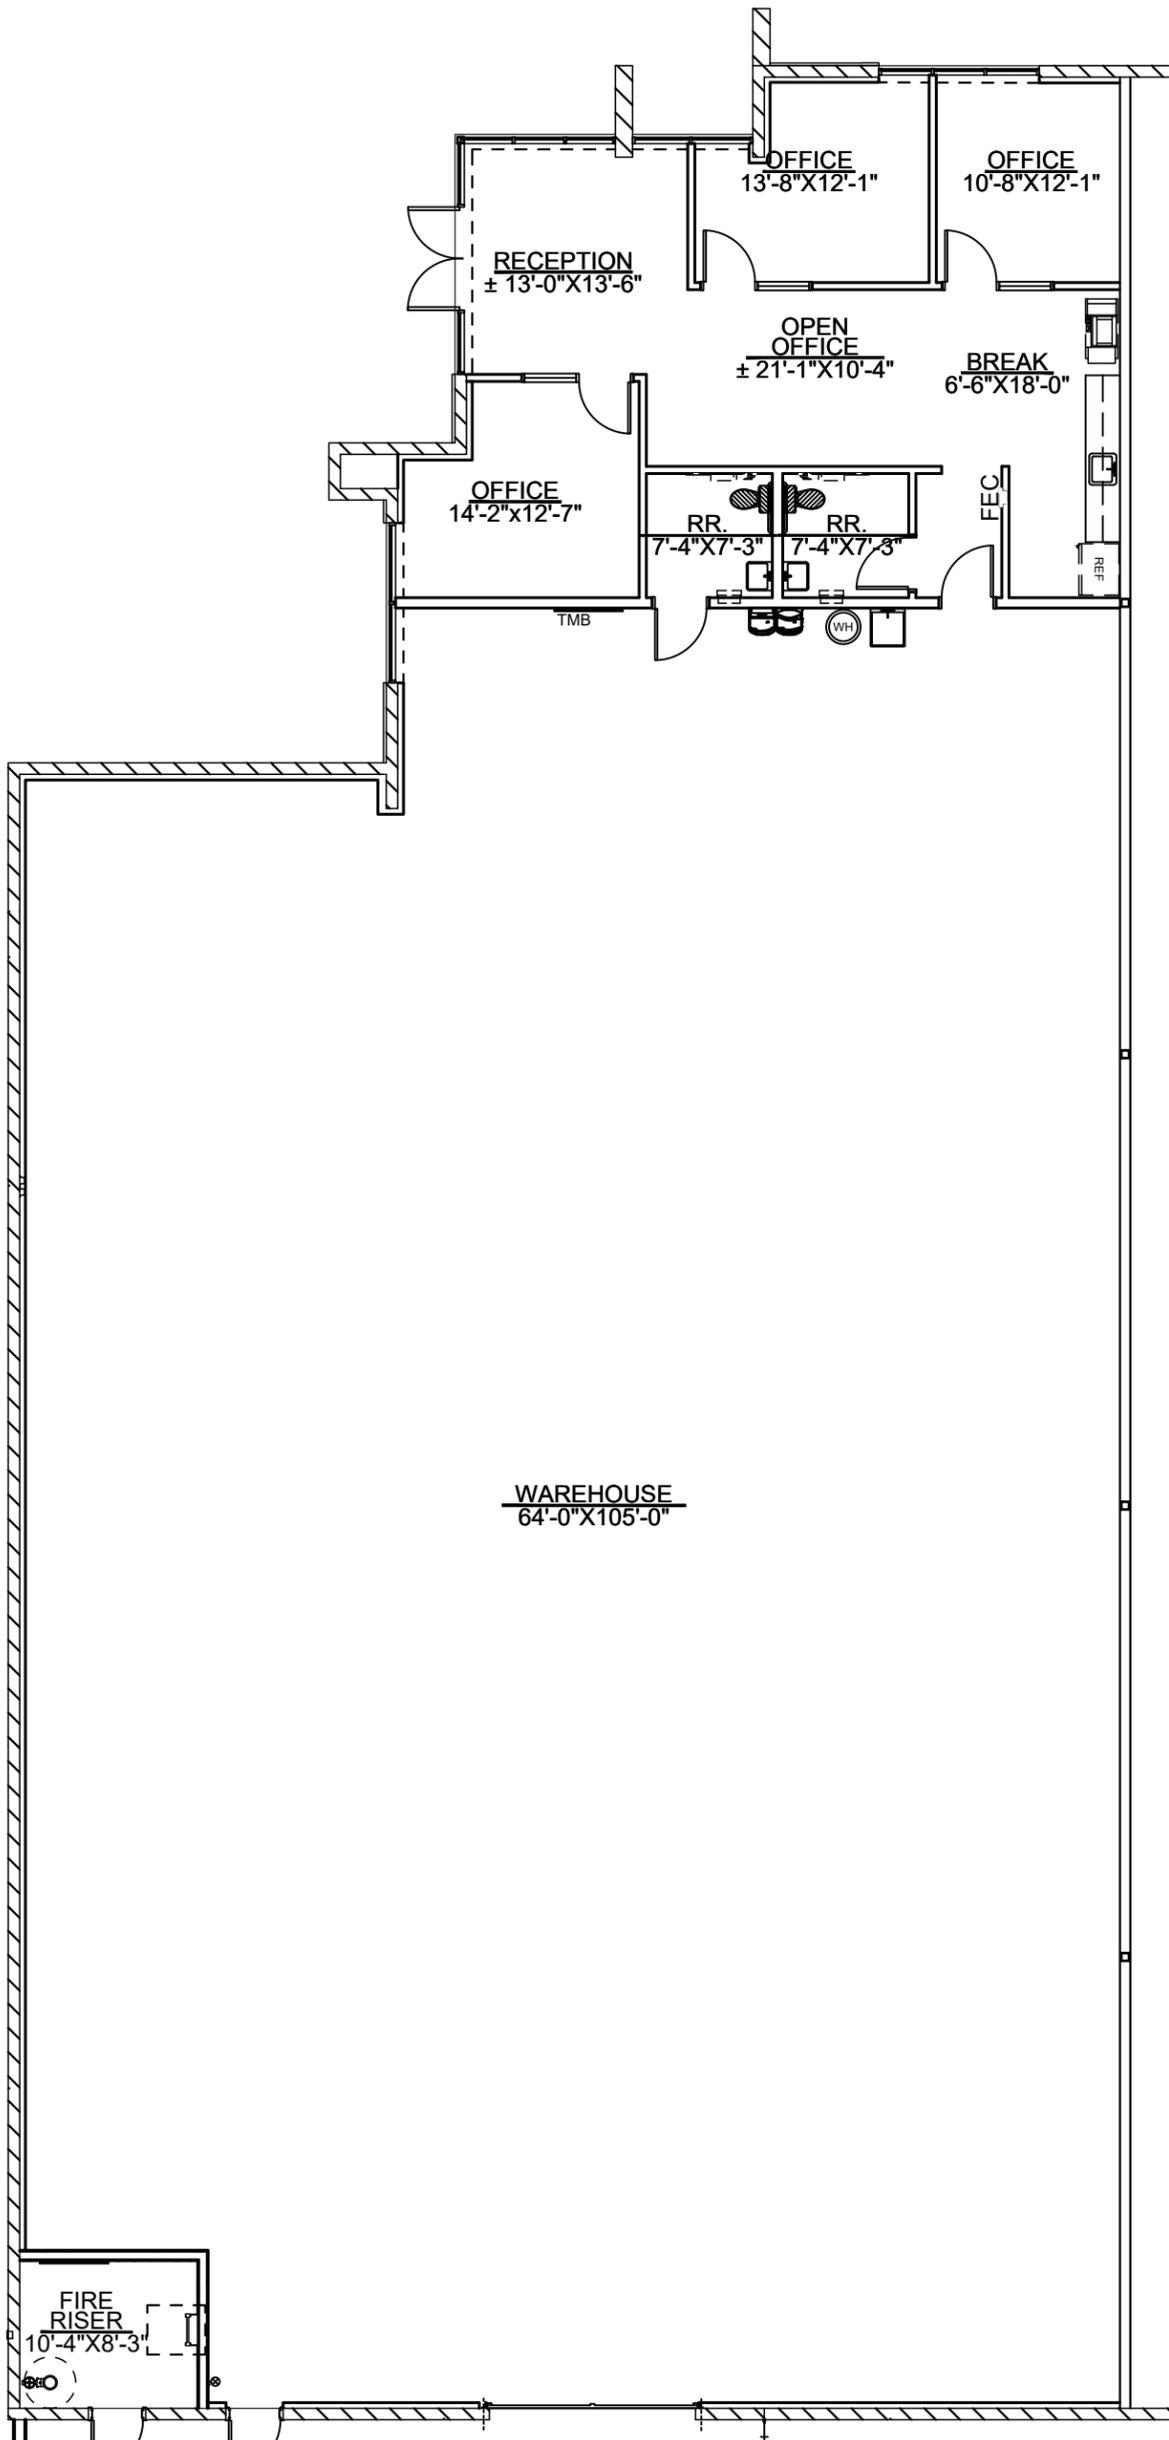

FLOOR PLAN

KEY PLAN

3/32"=1'-0"

NOT TO SCALE