

PERMIT/SEAL

GENERAL NOTES:

THIS IS A COPYRIGHT DRAWING AND DESIGN, AND CAN NOT BE USED, COPIED OR REPRODUCED IN ANY FORM BY HAND, MECHANICAL OR ELECTRONIC MEANS WITHOUT WRITTEN PERMISSION OF MAX TAYEFI ARCHITECT INC.

THIS DRAWING IS INTENDED FOR USE BY OUR CLIENT ONLY. MAX TAYEFI ARCHITECT INC. ASSUMES NO RESPONSIBILITY IN INSTANCE OF THIRD PARTY USE OF THIS DRAWING.


ALL DIMENSIONS SHALL BE VERIFIED BY THE CONTRACTOR. ANY DISCREPANCIES SHALL BE REPORTED TO MAX TAYEFI ARCHITECT INC. PRIOR TO THE COMMENCEMENT OF WORK.

ALL DRAWINGS, SPECS, ETC. PREPARED BY MAX TAYEFI ARCHITECT INC. ARE ITS PROPERTY AS INSTRUMENTS OF SERVICE AND ARE TO BE RETURNED UPON REQUEST.

DO NOT SCALE DRAWING. WORK TO DIMENSIONS.

GENERAL NOTES:

ARCHITECTURAL: MT-Arch
CIVIL: -
LANDSCAPE: -
STRUCTURAL: -
MECHANICAL: -
ELECTRICAL: -

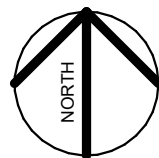

ISSUES / REVISIONS:

Date	Description
2024-03-21	DP REVIEW
2024-05-28	DP RESUBMISSION
2024-06-11	DP RESUBMISSION

Stonegate

12416 Barlow Trail NE
Calgary, AB


Site Plan

Project number: 0240001
Date: 28/05/2024
Drawn by: FA
Checked by: MT
Scale: 1 : 200

DP10-01

6/11/2024 10:16:06 AM

MATERIAL LEGEND - SITE		
1	CONCRETE CURB	SEE DP10-03 FOR DETAILS
2	HARD LANDSCAPED AREA - SIDEWALK	
3	SOFT LANDSCAPED AREA	
4	ASPHALT PAVING	HEAVY DUTY PAVING (FIRE ACCESS ROUTE) SUPPORTING NFPA 1901 POINT LOAD OF 517 kPa (75 psi) OVER A 24" x 24" AREA
5	GREEN PAVERS	

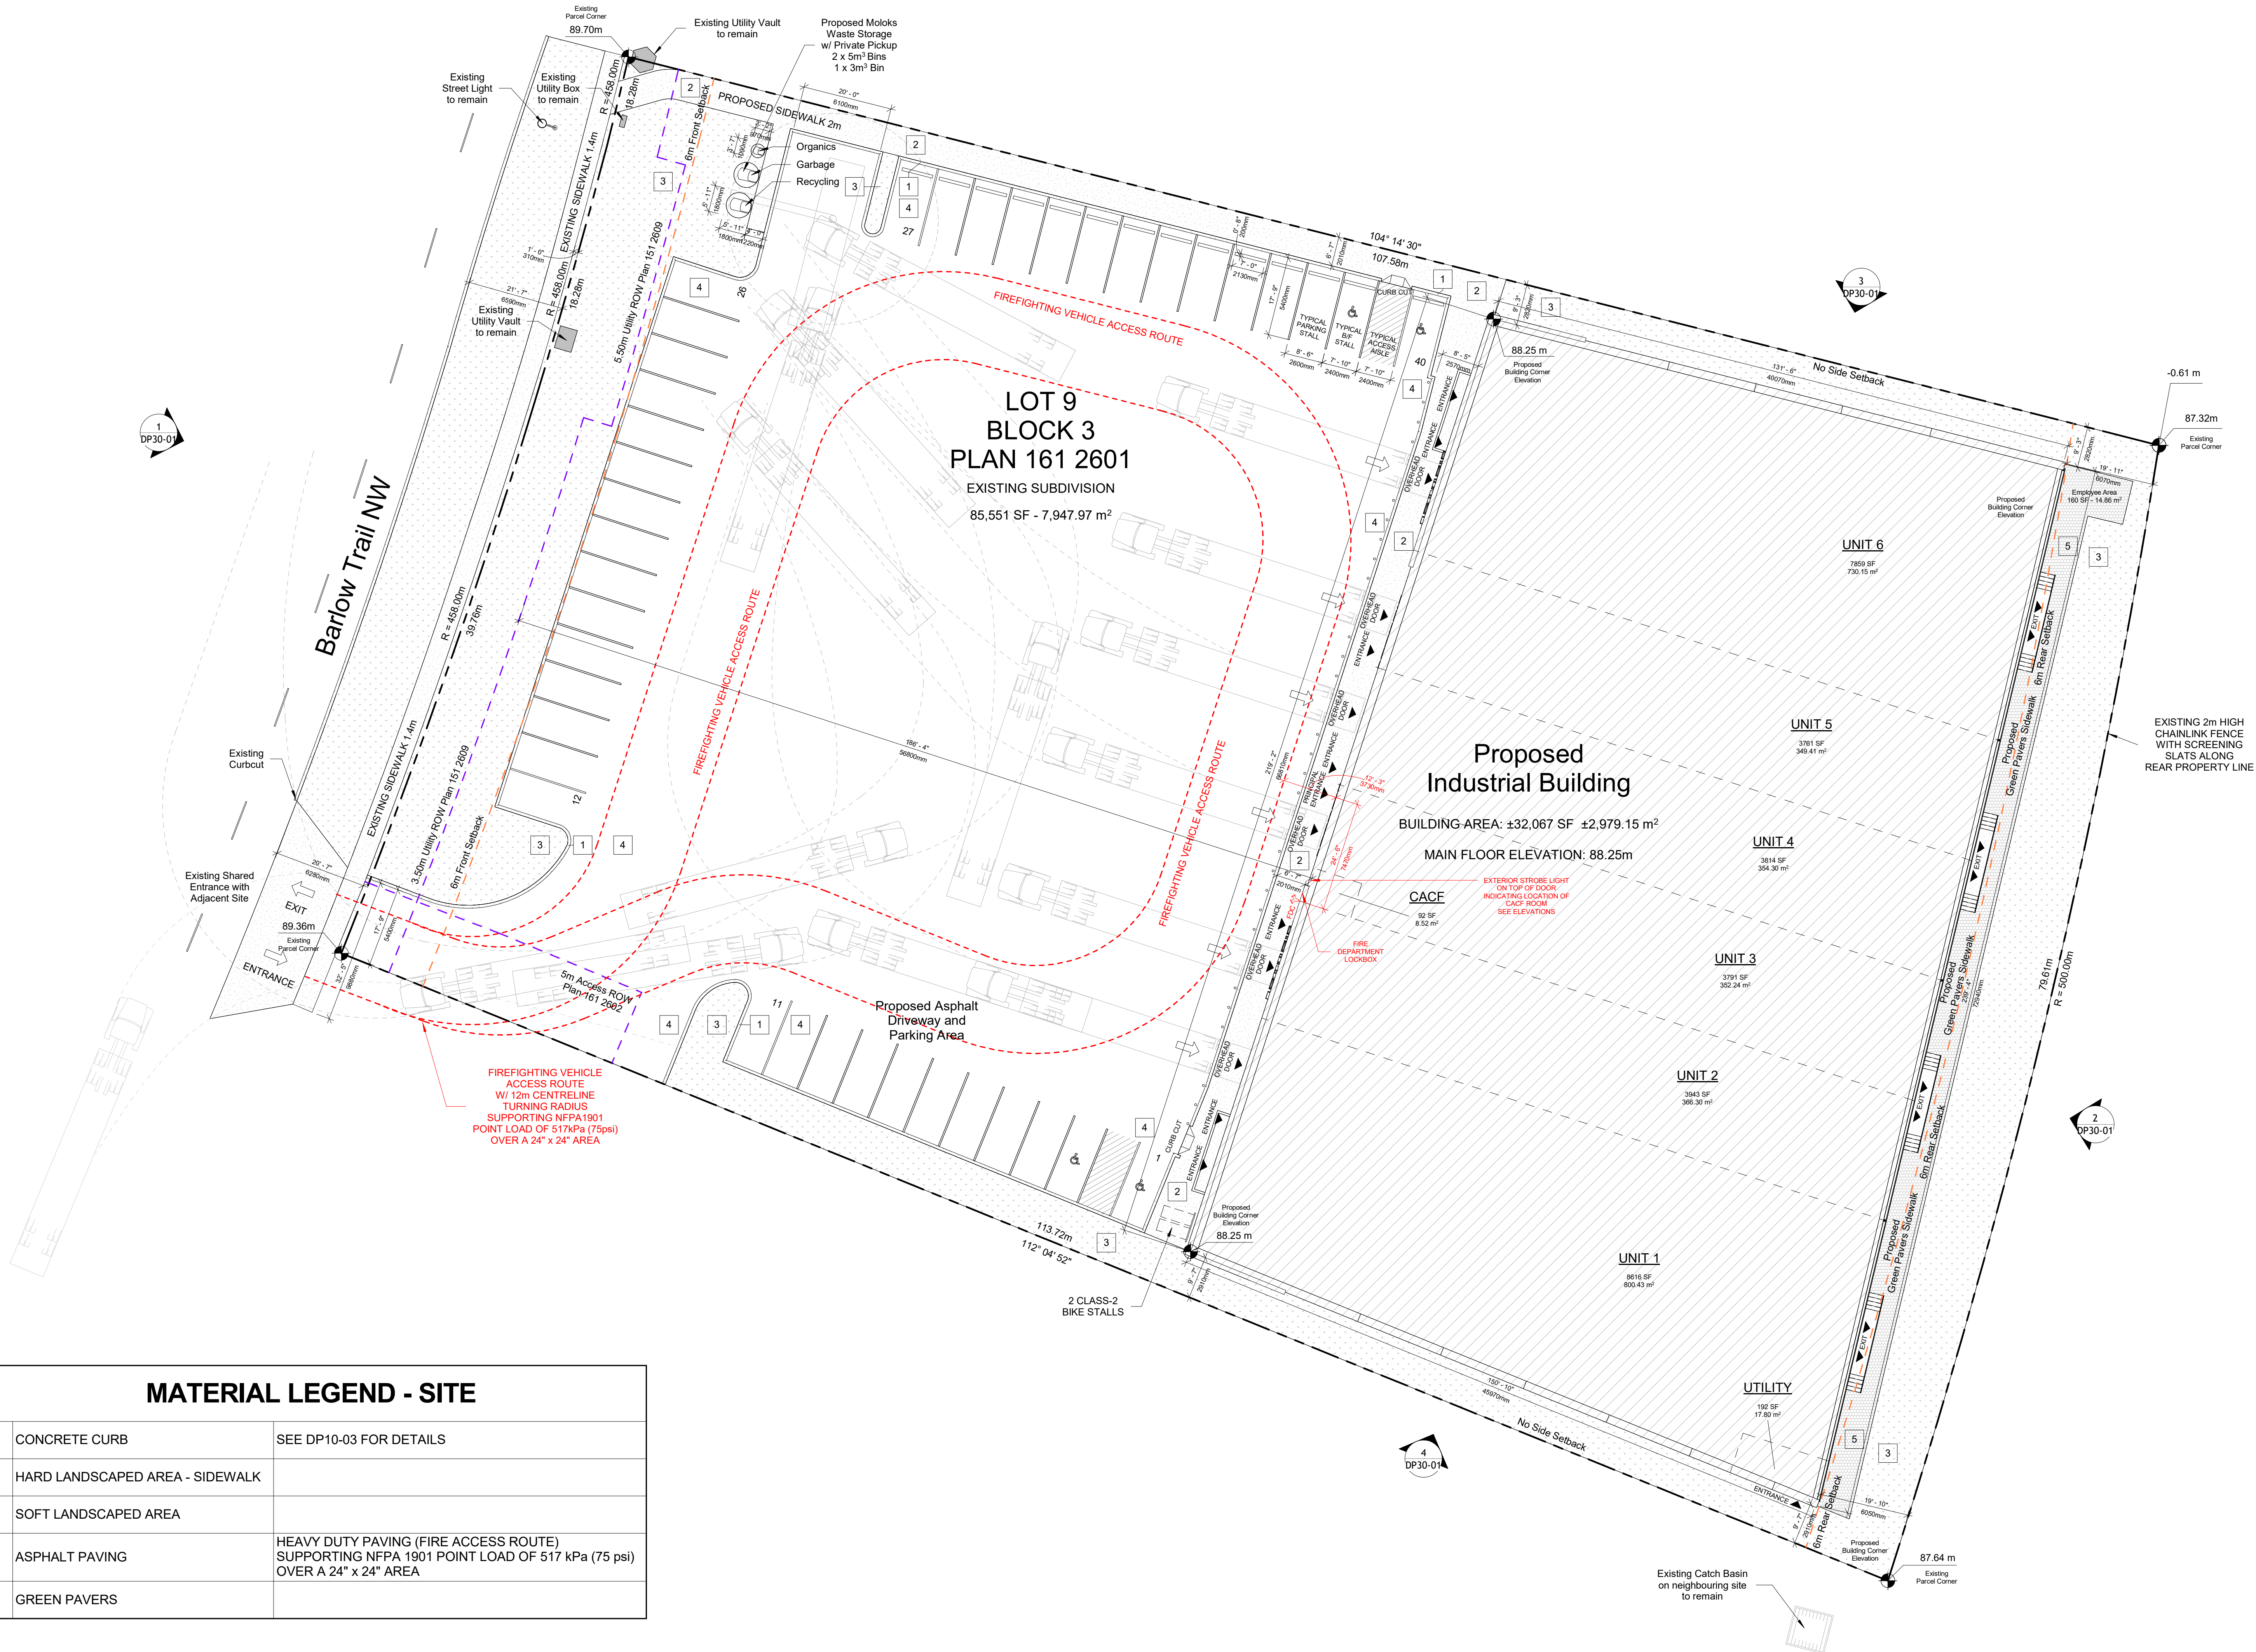

PERMIT/SEAL

GENERAL NOTES:

THIS IS A COPYRIGHT DRAWING AND DESIGN, AND CAN NOT BE USED, COPIED OR REPRODUCED IN ANY FORM BY HAND, MECHANICAL OR ELECTRONIC MEANS WITHOUT WRITTEN PERMISSION OF MAX TAYEFI ARCHITECT INC.

THIS DRAWING IS INTENDED FOR USE BY OUR CLIENT ONLY. MAX TAYEFI ARCHITECT INC. ASSUMES NO RESPONSIBILITY IN INSTANCE OF THIRD PARTY USE OF THIS DRAWING.

ALL DIMENSIONS SHALL BE VERIFIED BY THE CONTRACTOR. ANY DISCREPANCIES SHALL BE REPORTED TO MAX TAYEFI ARCHITECT INC. PRIOR TO THE COMMENCEMENT OF WORK.

ALL DRAWINGS, SPECS, ETC. PREPARED BY MAX TAYEFI ARCHITECT INC. ARE ITS PROPERTY AS INSTRUMENTS OF SERVICE AND ARE TO BE RETURNED UPON REQUEST.

DO NOT SCALE DRAWING. WORK TO DIMENSIONS.

GENERAL NOTES:

ARCHITECTURAL: MT-Arch
CIVIL: -
LANDSCAPE: -
STRUCTURAL: -
MECHANICAL: -
ELECTRICAL: -



ISSUES / REVISIONS:

Date	Description
2024-03-21	DP REVIEW
2024-05-28	DP RESUBMISSION
2024-06-11	DP RESUBMISSION

Stonegate


12416 Barlow Trail NE
Calgary, AB



Landscape Plan

Project number: 0240001
Date: 28/05/2024
Drawn by: FA
Checked by: MT
Scale: 1 : 200

DP10-02


6/11/2024 10:16:09 AM

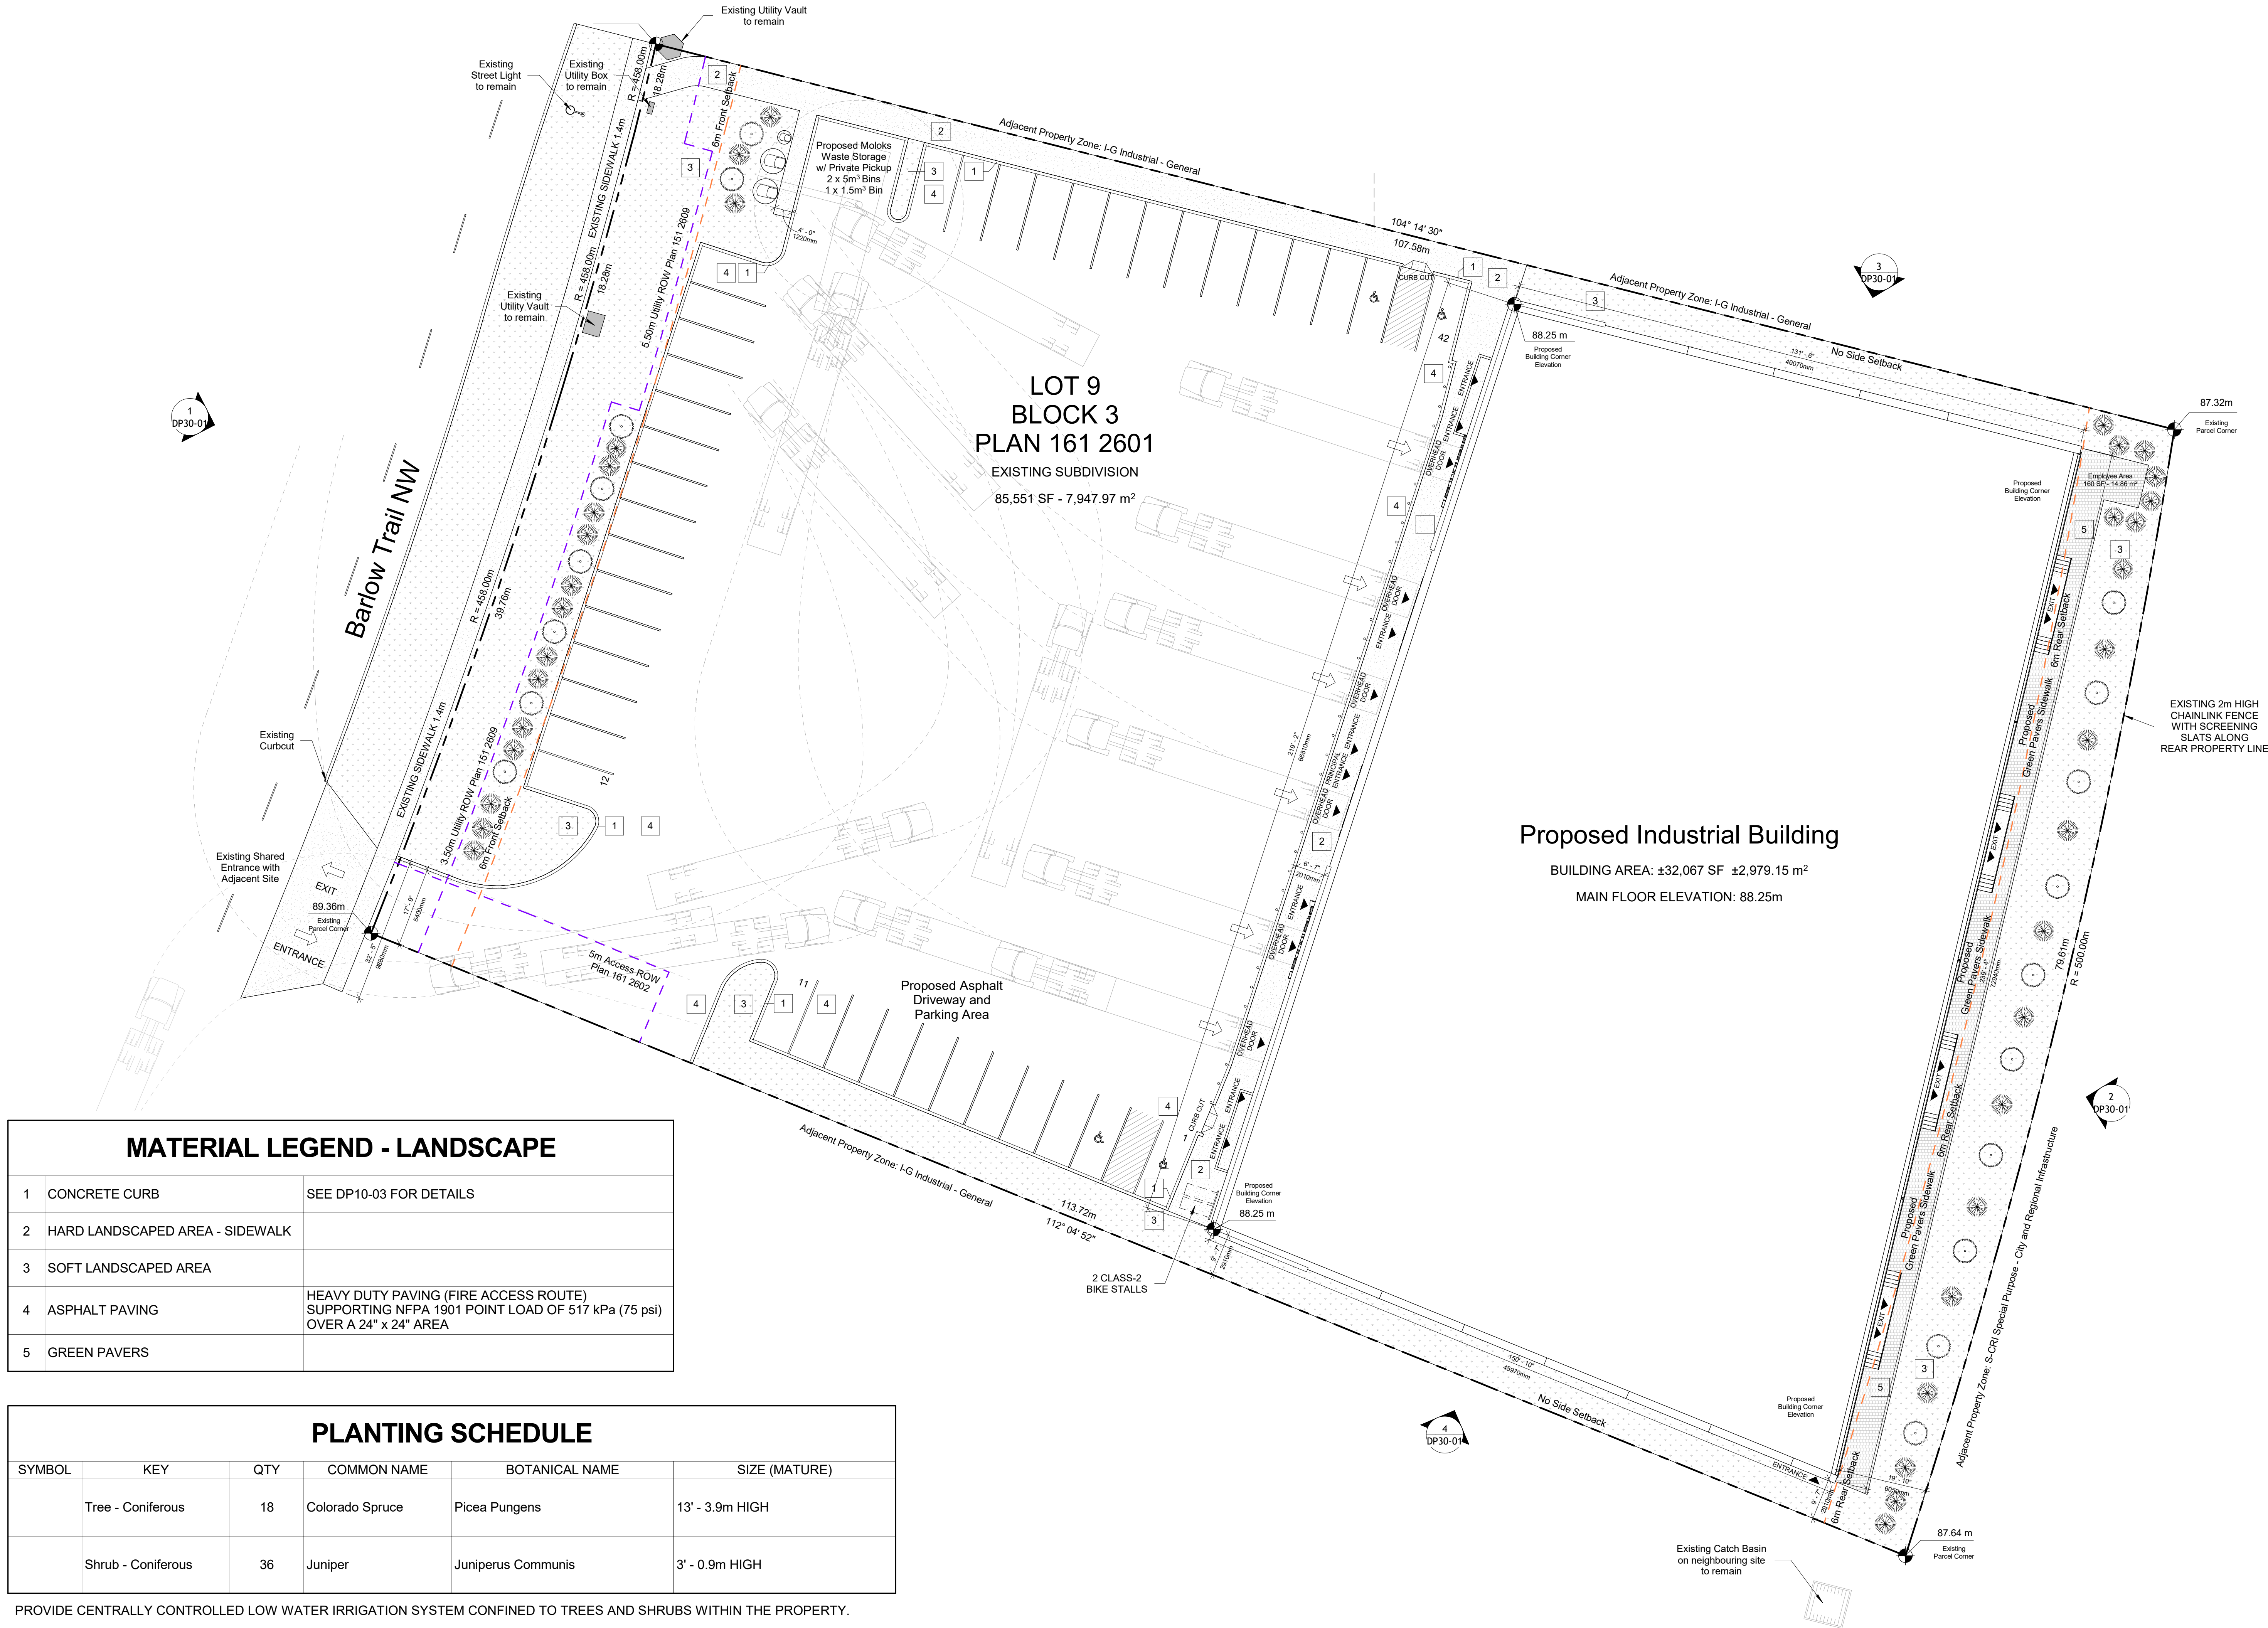

 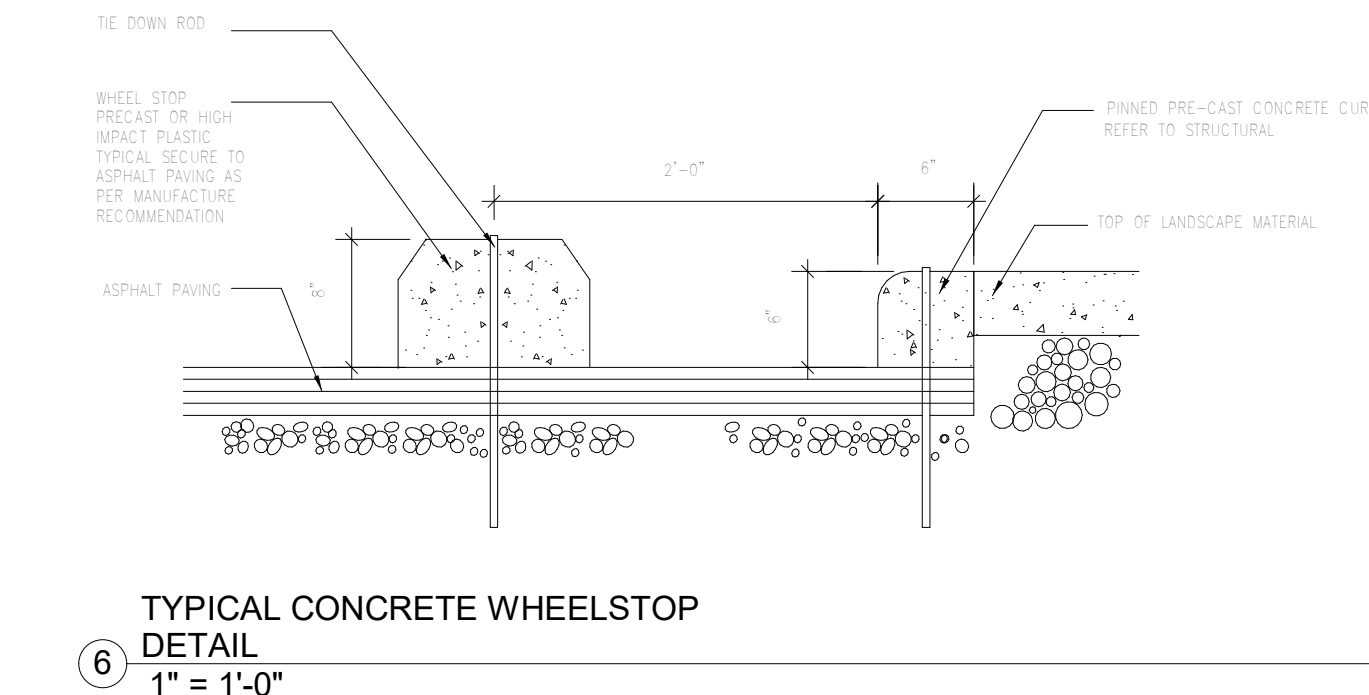

11 BICYCLE RACK DETAILS
1/2" = 1'-0"



 

PERMIT/SEAL

GENERAL NOTES:

THIS IS A COPYRIGHT DRAWING AND DESIGN, AND CAN NOT BE USED, COPIED OR REPRODUCED IN ANY FORM BY HAND, MECHANICAL OR ELECTRONIC MEANS WITHOUT WRITTEN PERMISSION OF MAX TAYEFI ARCHITECT INC.

THIS DRAWING IS INTENDED FOR USE BY OUR CLIENT ONLY. MAX TAYEFI ARCHITECT INC. ASSUMES NO RESPONSIBILITY IN INSTANCE OF THIRD PARTY USE OF THIS DRAWING.

ALL DIMENSIONS SHALL BE VERIFIED BY THE CONTRACTOR. ANY DISCREPANCIES SHALL BE REPORTED TO MAX TAYEFI ARCHITECT INC. PRIOR TO THE COMMENCEMENT OF WORK.

ALL DRAWINGS, SPECS, ETC. PREPARED BY MAX TAYEFI ARCHITECT INC. ARE ITS PROPERTY AS INSTRUMENTS OF SERVICE AND ARE TO BE RETURNED UPON REQUEST.

DO NOT SCALE DRAWING. WORK TO DIMENSIONS.

GENERAL NOTES:

ARCHITECTURAL: MT-Arch
CIVIL: -
LANDSCAPE: -
STRUCTURAL: -
MECHANICAL: -
ELECTRICAL: -

ISSUES / REVISIONS:

Date	Description
2024-03-21	DP REVIEW
2024-05-28	DP RESUBMISSION
2024-06-11	DP RESUBMISSION





Stonegate

12416 Barlow Trail NE
Calgary, AB

Elevations

Project number: 0240001
Date: 28/05/2024
Drawn by: FA
Checked by: MT
Scale: 1" = 10'-0"

DP30-01

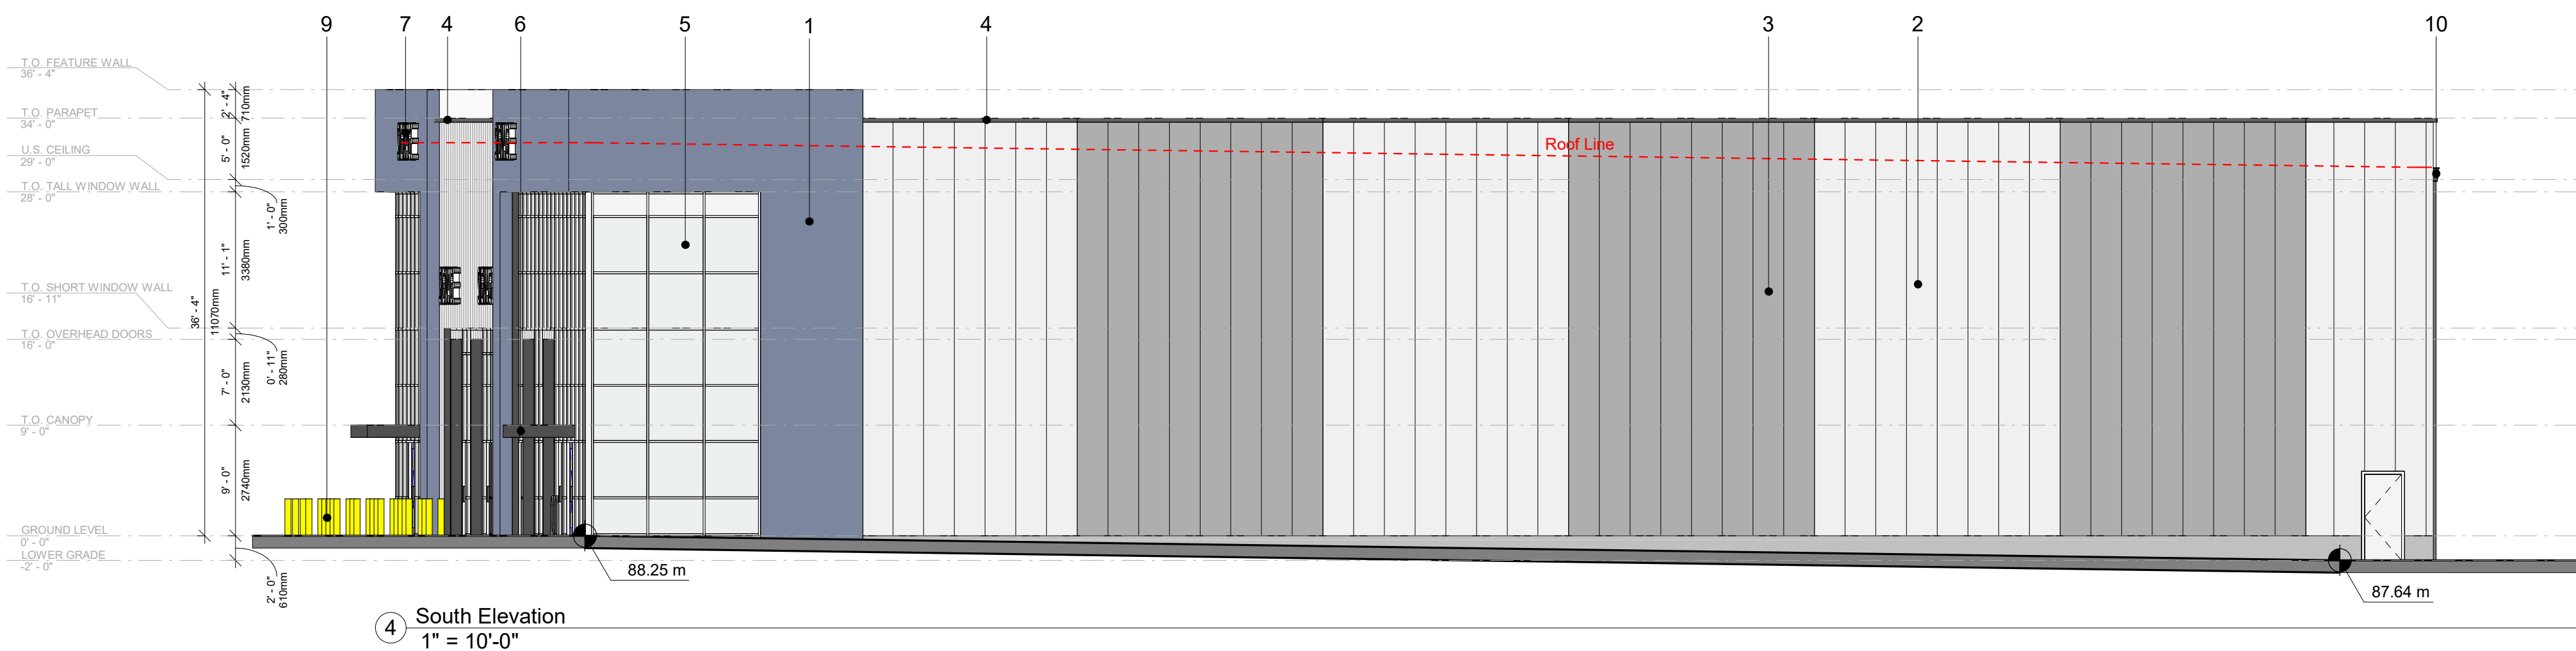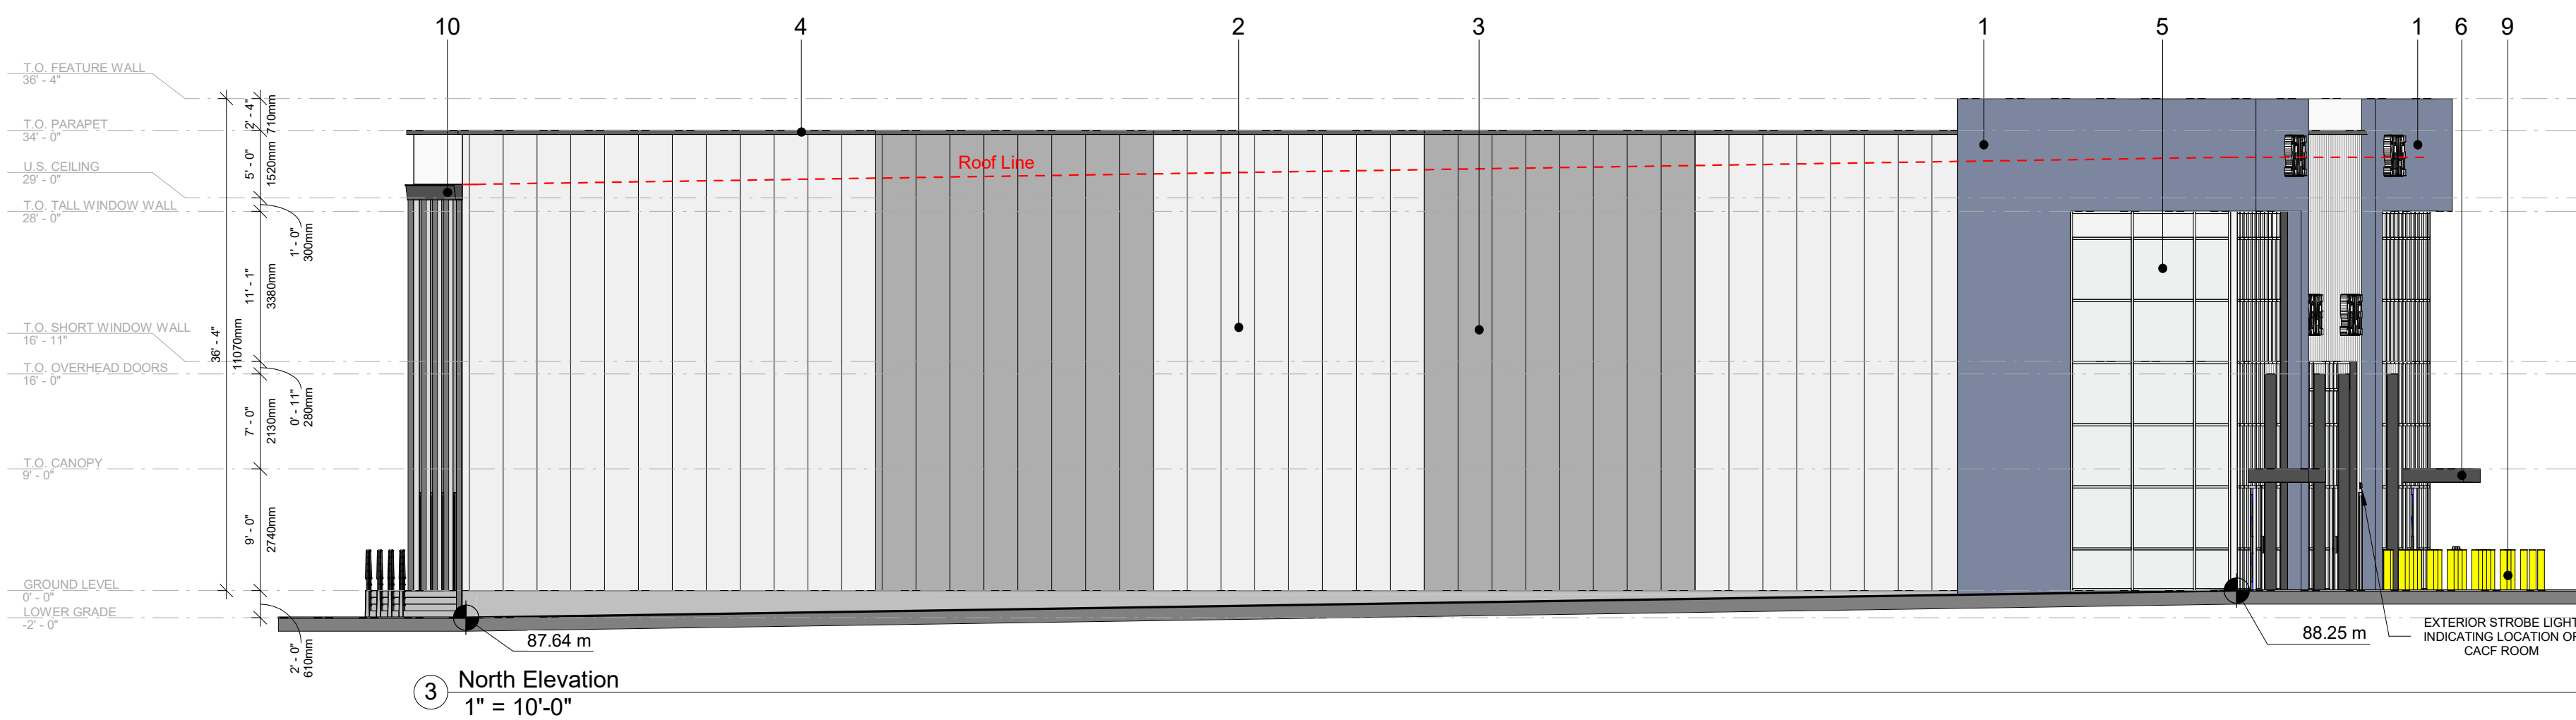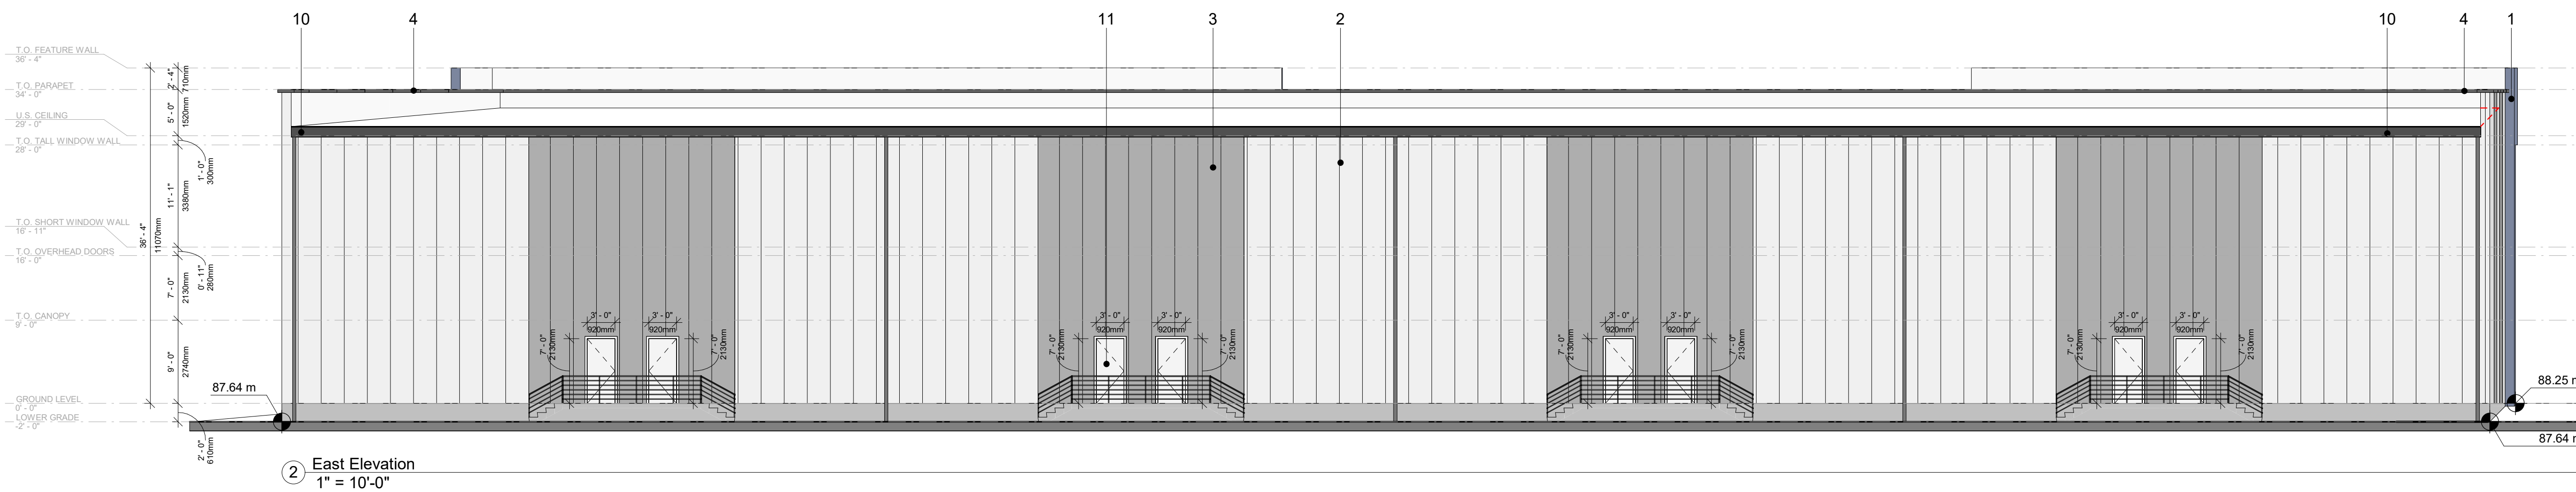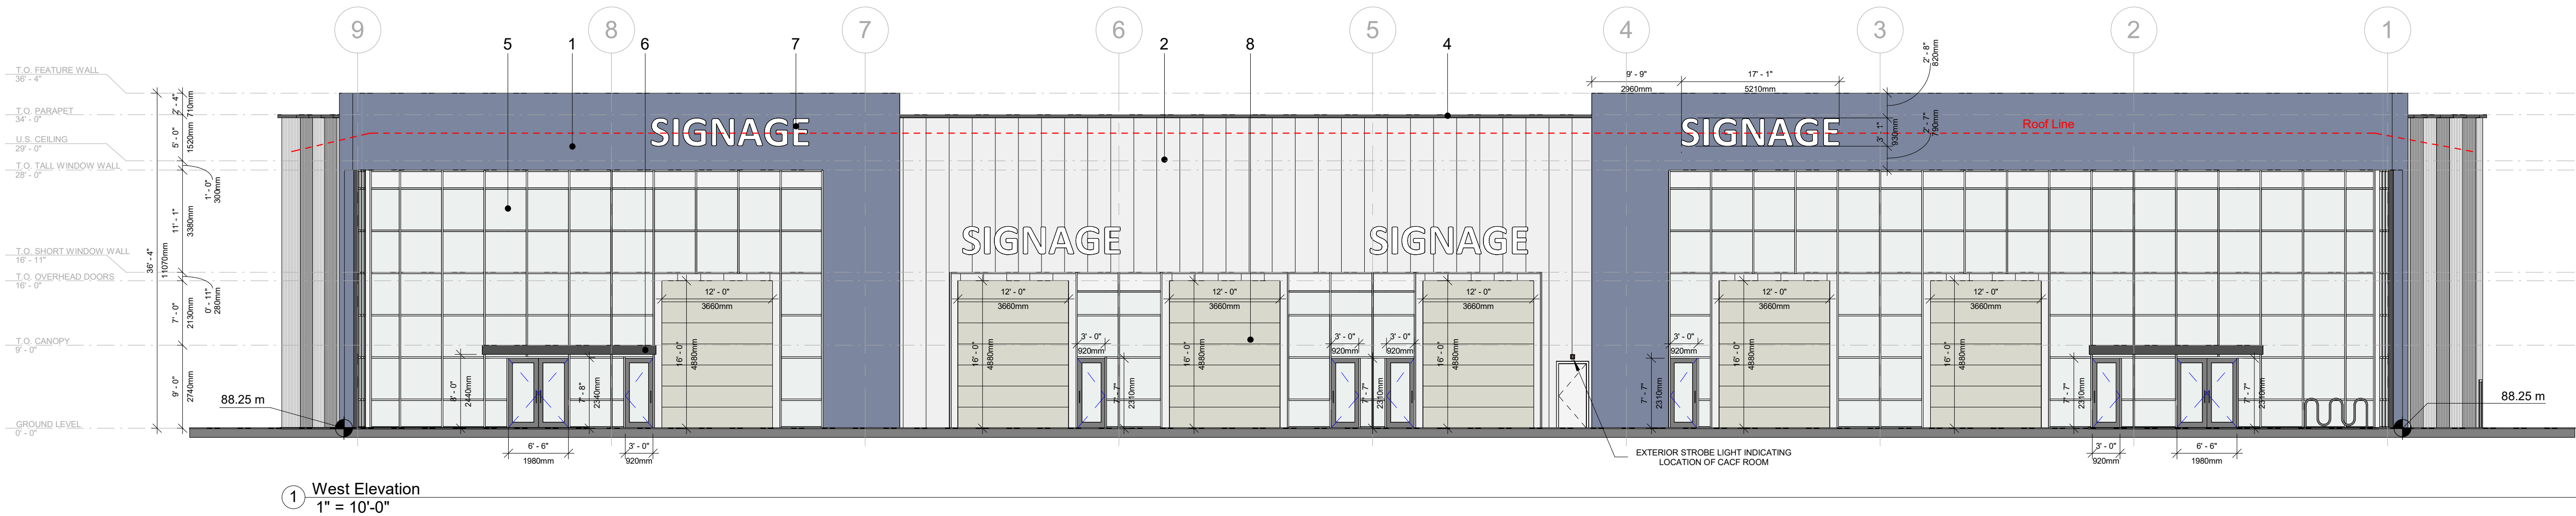

MATERIAL LEGEND

1	DARK BLUE COMPOSITE STEEL PANEL
2	LIGHT GREY CORRUGATED ALUMINUM PANEL
3	DARK GREY CORRUGATED ALUMINUM PANEL
4	GREY METAL CAP
5	ALUMINUM STOREFRONT DOOR & WINDOW
6	GREY STEEL CANOPY
7	6" DEEP ALUMINUM SIGNAGE BAND WITH LIGHTS
8	METAL OVERHEAD DOOR
9	PAINTED CONCRETE BOLLARD
10	GREY METAL GUTTER
11	LIGHT GREY ALUMINUM MAN DOOR

PERMIT/SEAL

GENERAL NOTES:

THIS IS A COPYRIGHT DRAWING AND DESIGN, AND CAN NOT BE USED, COPIED OR REPRODUCED IN ANY FORM BY HAND, MECHANICAL OR ELECTRONIC MEANS WITHOUT WRITTEN PERMISSION OF MAX TAYEFI ARCHITECT INC.

THIS DRAWING IS INTENDED FOR USE BY OUR CLIENT ONLY. MAX TAYEFI ARCHITECT INC. ASSUMES NO RESPONSIBILITY IN INSTANCE OF THIRD PARTY USE OF THIS DRAWING.

ALL DIMENSIONS SHALL BE VERIFIED BY THE CONTRACTOR. ANY DISCREPANCIES SHALL BE REPORTED TO MAX TAYEFI ARCHITECT INC. PRIOR TO THE COMMENCEMENT OF WORK.

ALL DRAWINGS, SPECS, ETC. PREPARED BY MAX TAYEFI ARCHITECT INC. ARE ITS PROPERTY AS INSTRUMENTS OF SERVICE AND ARE TO BE RETURNED UPON REQUEST.

DO NOT SCALE DRAWING. WORK TO DIMENSIONS.

GENERAL NOTES:

ARCHITECTURAL: MT-Arch

CIVIL: -

LANDSCAPE: -

STRUCTURAL: -

MECHANICAL: -

ELECTRICAL: -

ISSUES / REVISIONS:

Date	Description
2024-03-21	DP REVIEW
2024-05-28	DP RESUBMISSION
2024-06-11	DP RESUBMISSION

Stonegate

12416 Barlow Trail NE
Calgary, AB

Sections

Project number: 0240001
Date: 28/05/2024
Drawn by: FA
Checked by: MT
Scale: 1" = 10'-0"

DP40-01

6/11/2024 10:16:19 AM

