



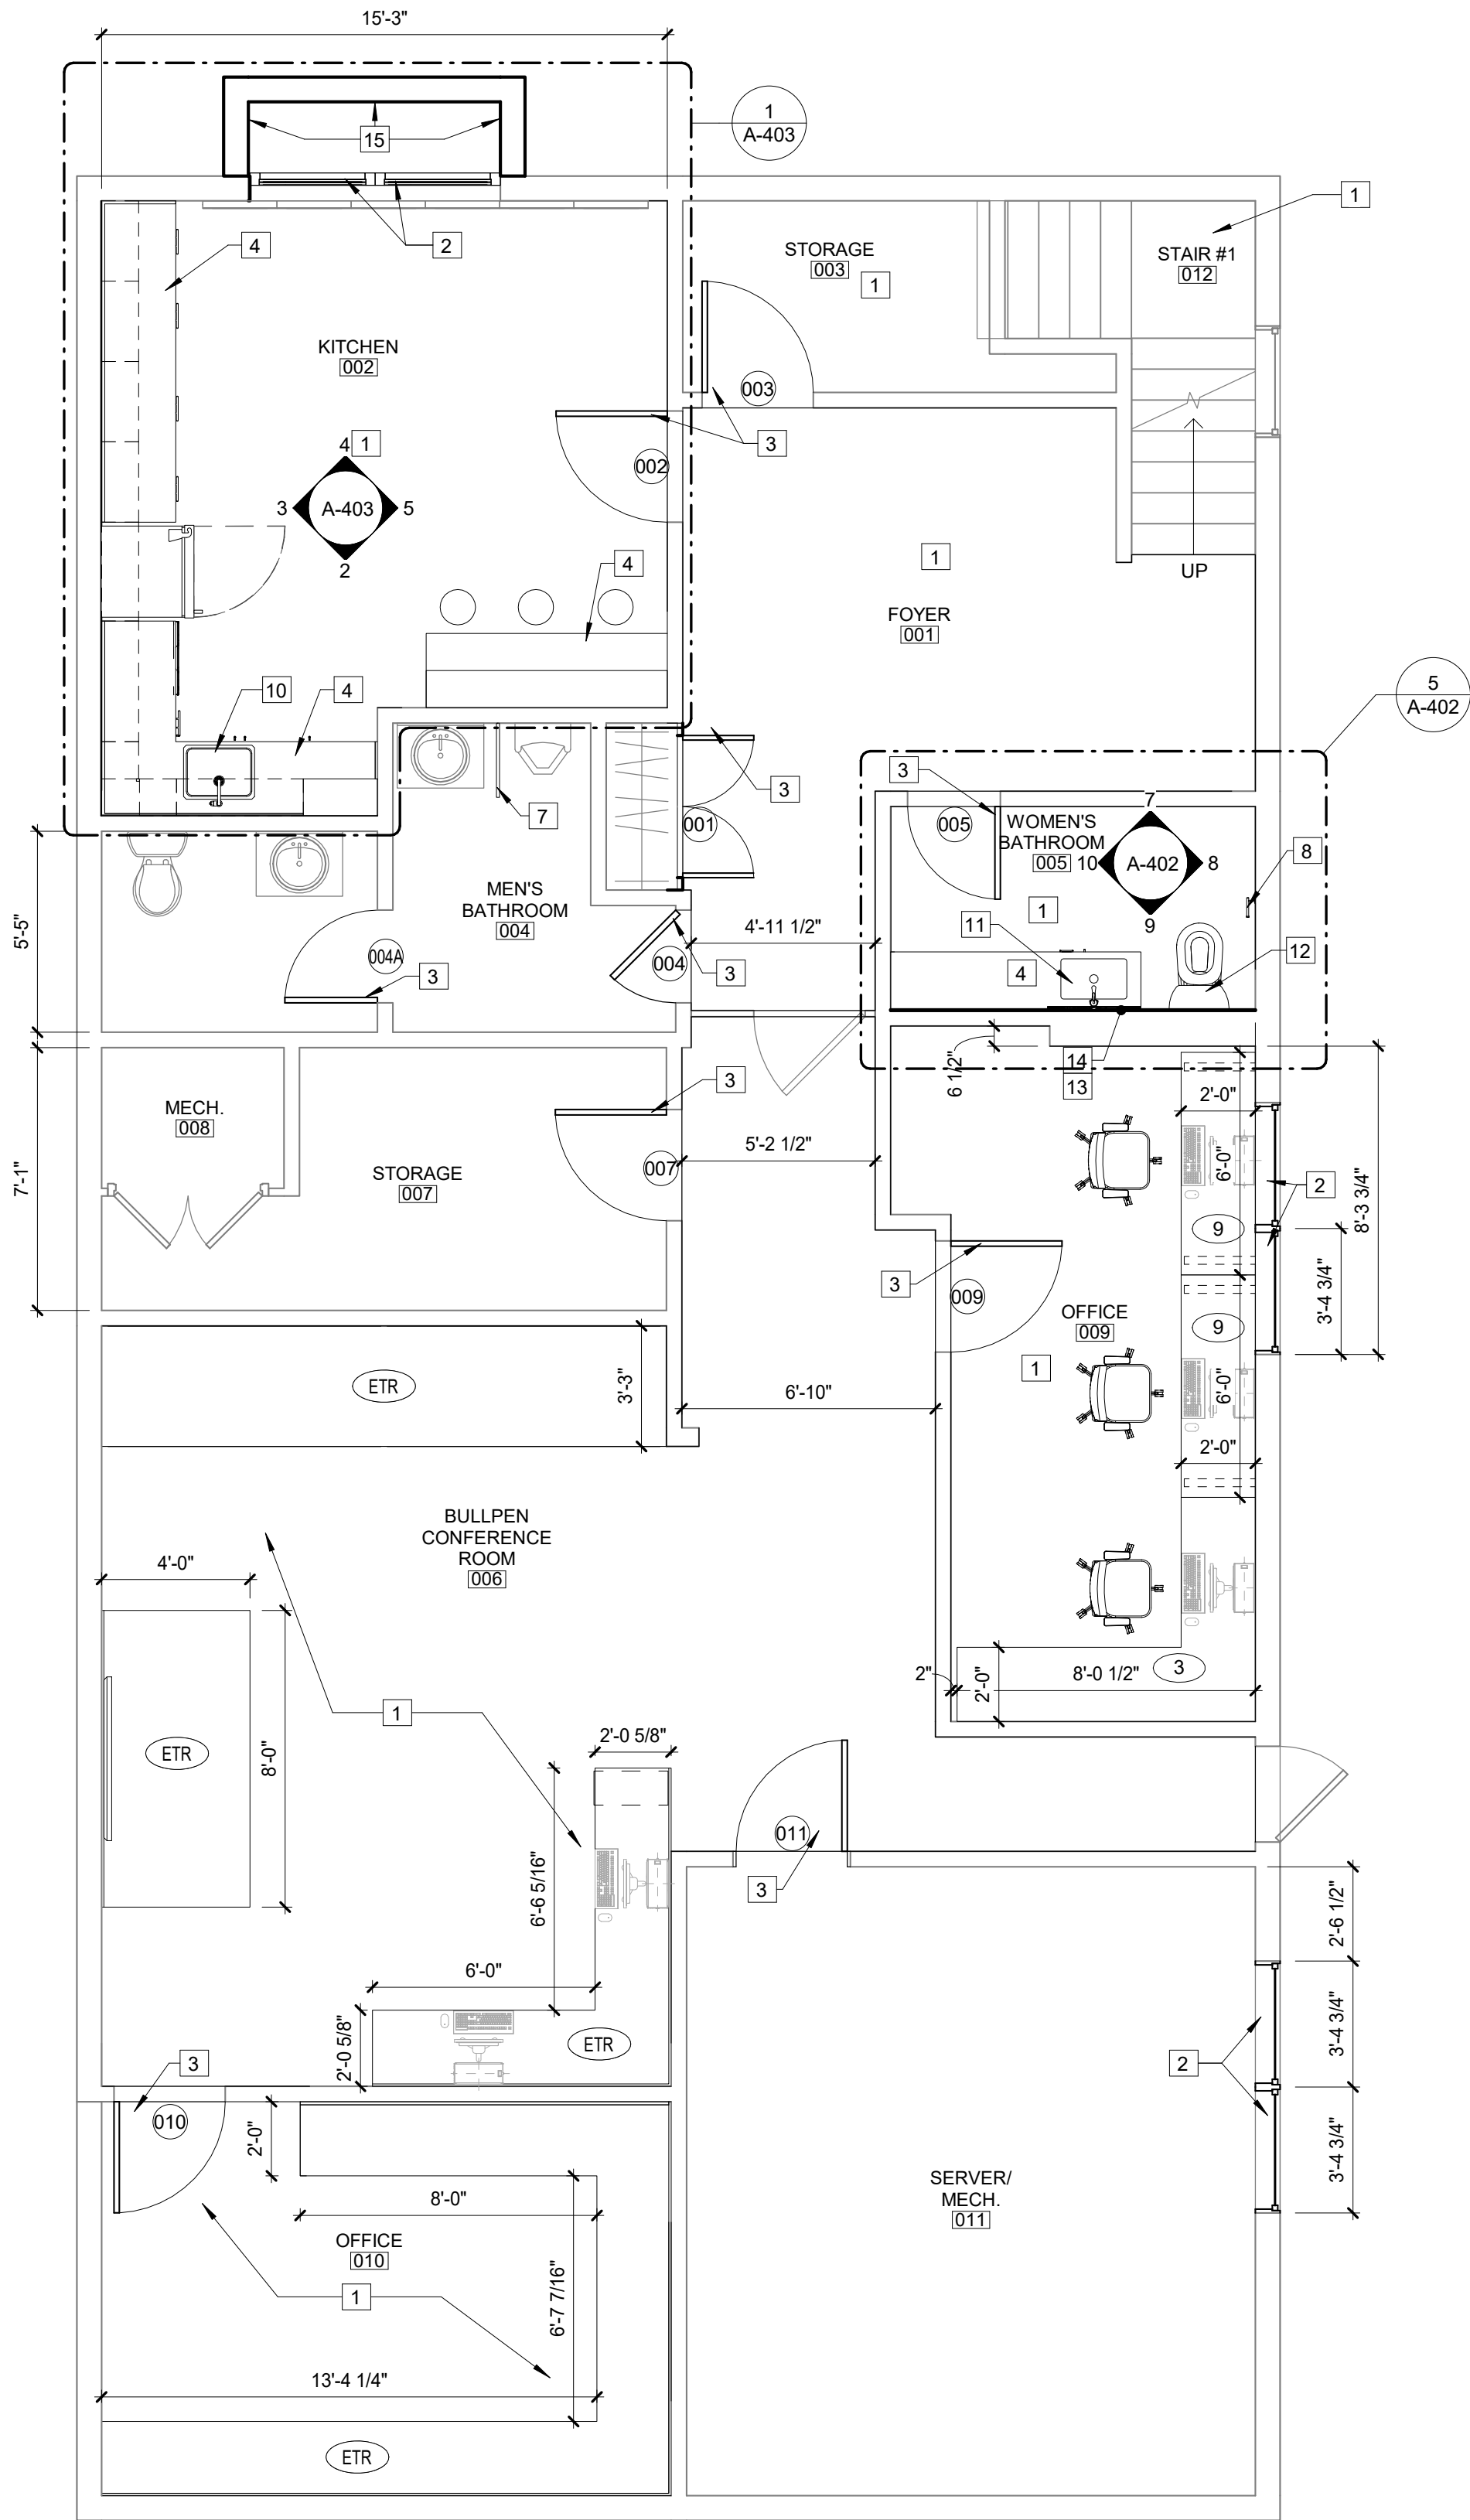

1 BASEMENT FLOOR PLAN
A-101/ 1/4" = 1'-0"

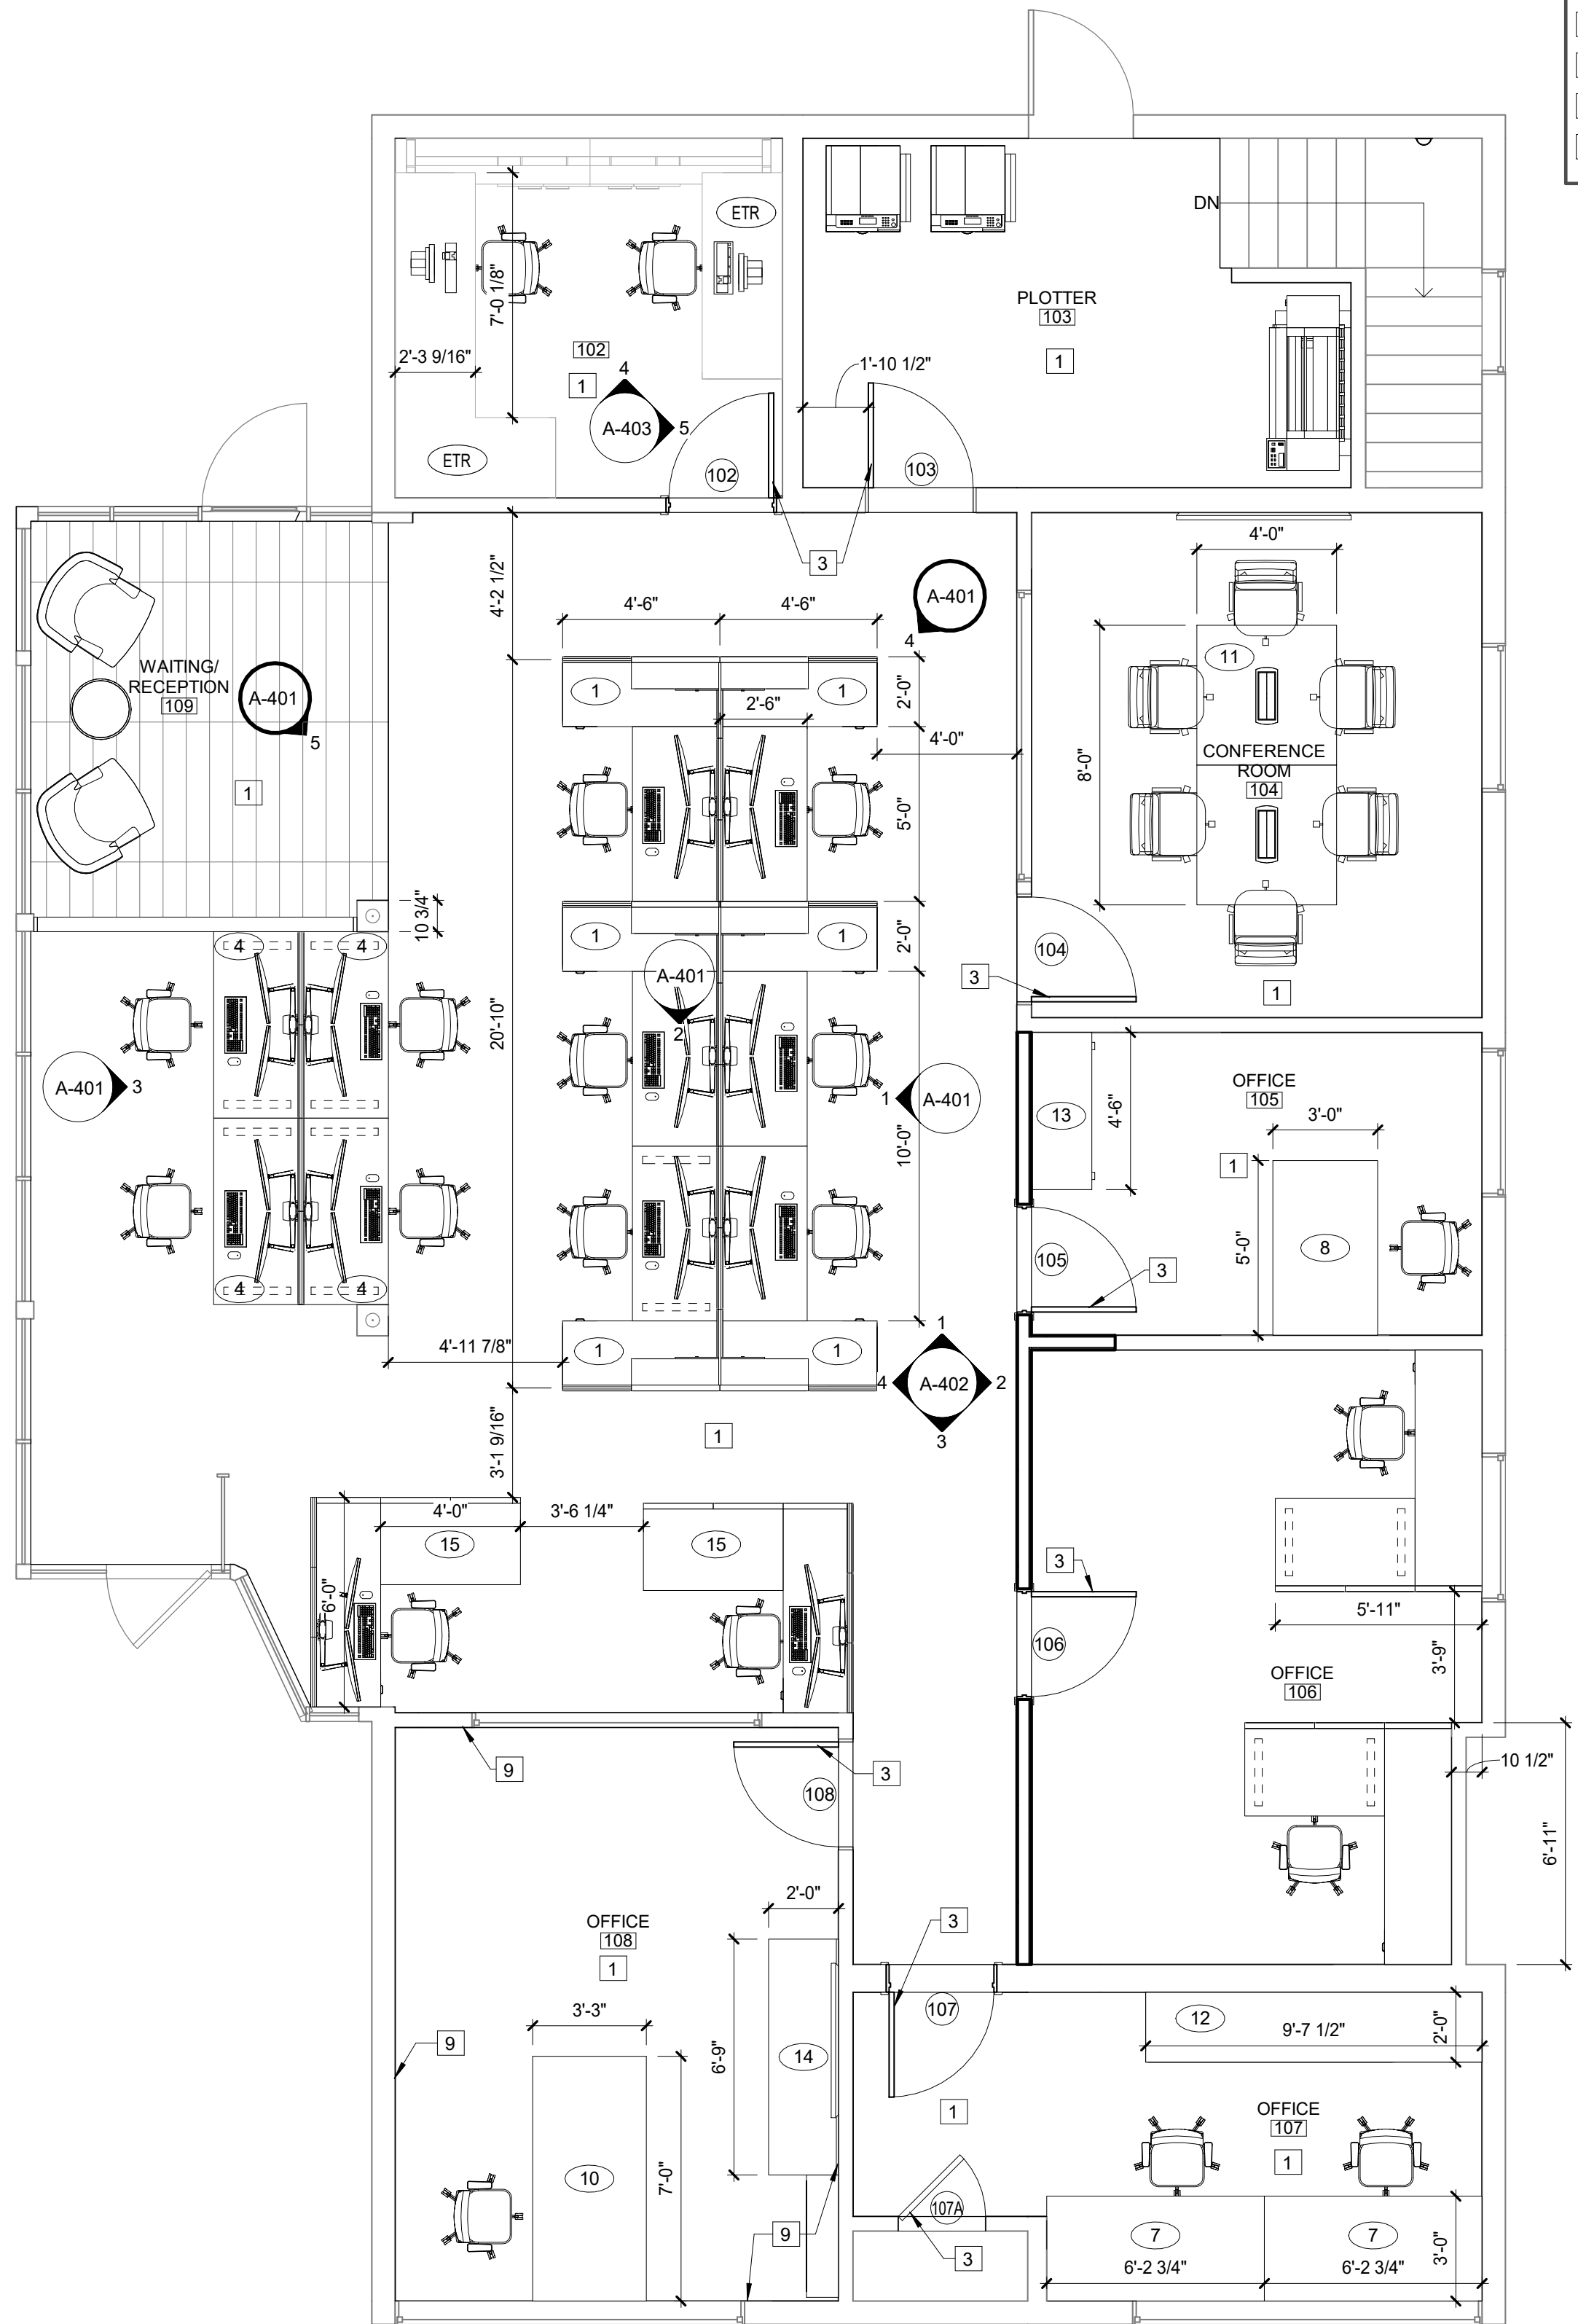

2 FIRST FLOOR PLAN
A-101/ 1/4" = 1'-0"

FURNITURE SCHEDULE				
TAG	DESCRIPTION	DIMENSIONS	QUANTITY	ROOM
1	L-SHAPED DESK- TYPE 1	7'-0" X 4'-6"	6	BULLPEN AREA (1ST FLR)
3	L-SHAPED DESK- TYPE 3	8'-0 1/2" X 6'-0 1/2"	1	AKASH'S OFFICE
4	LINEAR DESK- TYPE 1	5'-4" X 2'-6"	4	BULLPEN AREA (1ST FLR)
7	LINEAR DESK- TYPE 4	6'-2 3/4" X 3'-0"	2	JALPA'S OFFICE
8	LINEAR DESK- TYPE 5	5'-0" X 3'-0"	1	BOB'S OFFICE
9	LINEAR DESK- TYPE 6	6'-0" X 2'-0"	2	AKASH'S OFFICE
10	LONG TABLE	7'-0" X 3'-3"	1	CHIRAG'S OFFICE
11	CONFERENCE TABLE	8'-0" X 4'-0"	1	COFERENCE ROOM
12	STORAGE- TYPE 1	9'-7 1/2" X 2'-0"	1	ADMIN OFFICE, JALPA'S OFFICE
13	STORAGE- TYPE 2	4'-6" X 1'-9"	1	BOB'S OFFICE
14	STORAGE- TYPE 3	6'-9" X 2'-0"	1	CHIRAG'S OFFICE
15	L-SHAPED DESK- TYPE 4	6'-0" X 6'-0"	2	BULLPEN AREA (1ST FLR)

- CONSTRUCTION KEY NOTES
- 1 PROVIDE NEW FLOOR FINISH
 - 2 PROVIDE NEW WINDOWS
 - 3 PROVIDE NEW DOORS AND HARDWARE
 - 4 PROVIDE NEW COUNTERTOP
 - 5 PROVIDE NEW CEILING TILES AS REQUIRED
 - 6 PROVIDE SHELVING WITH DOOR
 - 7 INSTALL PRIVACY SCREEN
 - 8 PROVIDE TOILET PAPER HOLDER
 - 9 ADD SOUND PROOFING TO THE WALL.
 - 10 PROVIDE UNDERMOUNT SINK AND FAUCET
 - 11 PROVIDE SINK AND FAUCET
 - 12 PROVIDE AND INSTALL NEW WATER CLOSET
 - 13 PREPARE WALS FOR WALL PAPER
 - 14 APPLY WALLPAPER
 - 15 PROVIDE NEW STONE CLADDING

FILE NO: 21047

SCALE: AS NOTED

DATE: MM/DD/YYYY

DRAWN BY: JBR

CHECKED BY: UKP

SHEET TITLE: BASEMENT & FIRST FLOOR PLAN

SHEET NUMBER: A-101

PROJECT: 1111 MAIN ST., OFFICE RENOVATION

NO. DESCRIPTION DATE BY

STAMP:

REVISIONS

THIS DOCUMENT THE IDEAS AND CONCEPTS ARE THE PROPERTY OF RUSSELL AND DAWSON INC. AND ARE NOT TO BE REPRODUCED OR TRANSMITTED IN ANY FORM OR BY ANY MEANS, ELECTRONIC OR MECHANICAL, INCLUDING PHOTOCOPYING, RECORDING, OR BY ANY INFORMATION STORAGE AND RETRIEVAL SYSTEM, WITHOUT THE WRITTEN PERMISSION OF RUSSELL AND DAWSON INC. THE USER AGREES TO HOLD RUSSELL AND DAWSON INC. HARMLESS FROM AND AGAINST ALL CLAIMS, DAMAGES, LOSSES AND EXPENSES, INCLUDING REASONABLE ATTORNEY'S FEES, ARISING OUT OF OR RESULTING FROM THE USE OF THIS DOCUMENT.

RUSSELL AND DAWSON INC. ARCHITECTURE & ENGINEERING 1111 Main Street, East Hartford, CT 06108 TEL: (860) 282-1100 FAX: (860) 282-5272 E-MAIL: info@rdawson.com