


USE OF THESE PLANS AND SPECIFICATIONS SHALL BE RESTRICTED TO THE ORIGINAL SITE FOR WHICH THEY WERE PREPARED AND PUBLICATION THEREOF IS EXPRESSLY LIMITED TO SUCH USE. REPRODUCTION OR PUBLICATION BY ANY METHOD, IN WHOLE OR IN PART, IS PROHIBITED. TITLE TO THE PLANS AND SPECIFICATIONS REMAINS WITH THE ARCHITECT WITHOUT PERLOAN, VISUAL CONTACT WITH THESE PLANS AND SPECIFICATIONS SHALL CONSTITUTE PRIMA-FACE EVIDENCE OF THE ACCEPTANCE OF THESE RESTRICTIONS.

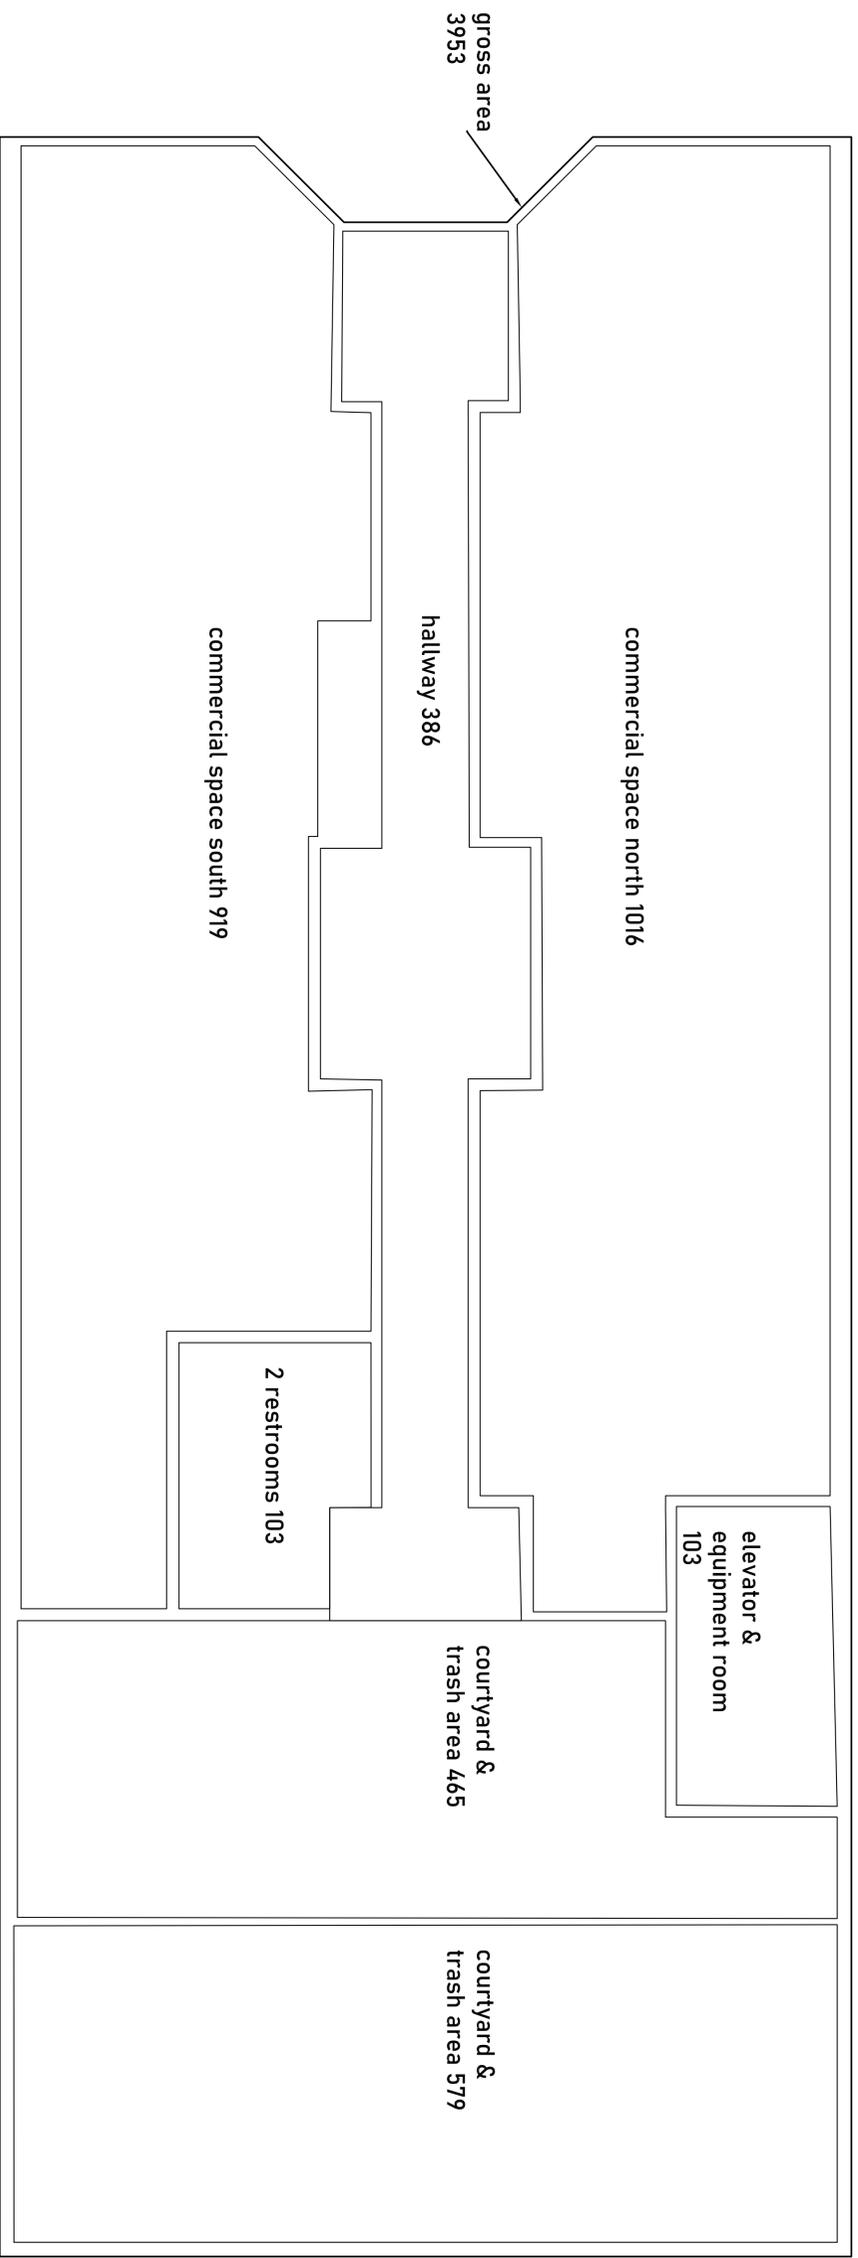

1 GROUND FLOOR PLAN DIMENSIONED (PROPOSED DESIGN)  
 3/8" = 1'-0"

**NOT FOR CONSTRUCTION  
 PENDING CLIENT AND REGULATORY APPROVALS**

DATE	01/27/2026	TITLE	GROUND FLOOR PLAN DIMENSIONED (PROPOSED DESIGN)
SCALE	AS SHOWN	PROJECT	DOLORES STREET AND OF 7TH AVE CARMEL, BY THE SEA, CA 93921
DRAWN BY	PM	PROJECT NUMBER	#2919

REVISION HISTORY		
NO.	DESCRIPTION	DATE
1		



**THOMAS RETTENWENDER**  
 P.O. BOX 6451, CARMEL BY THE SEA, CA 93921  
 P: (831) 920 8333  
 E: THOMAS@ECOLOGICARCH.COM

**A4.1D**

SHEET