


StoneDale Farm MASTER SIGN PLAN

A

SIGN TYPE A
SHOPPING CENTER SIGN



Multi Tenant Monument Sign - 20' Height
Sign Area 128 SF
Illumination - Internal

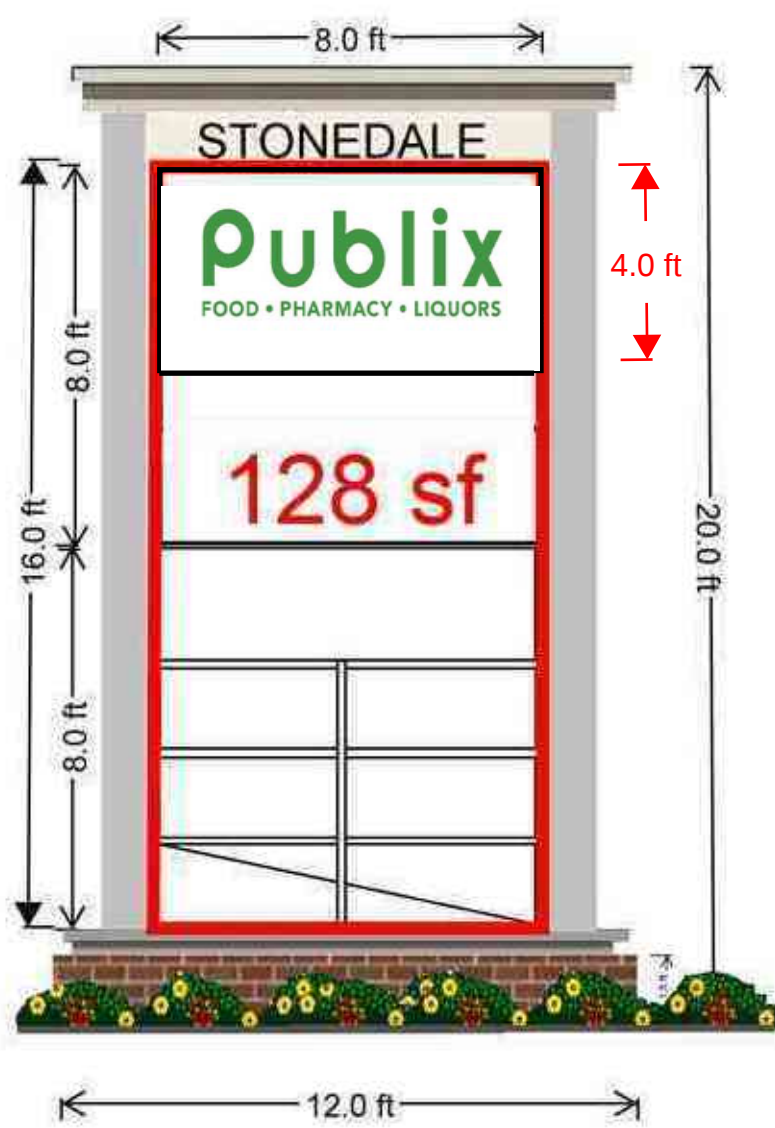

B

SIGN TYPE B
OUTPARCEL TRACTS

Monument Sign - 10' Height
Sign Area 60 SF
Illumination - Internal

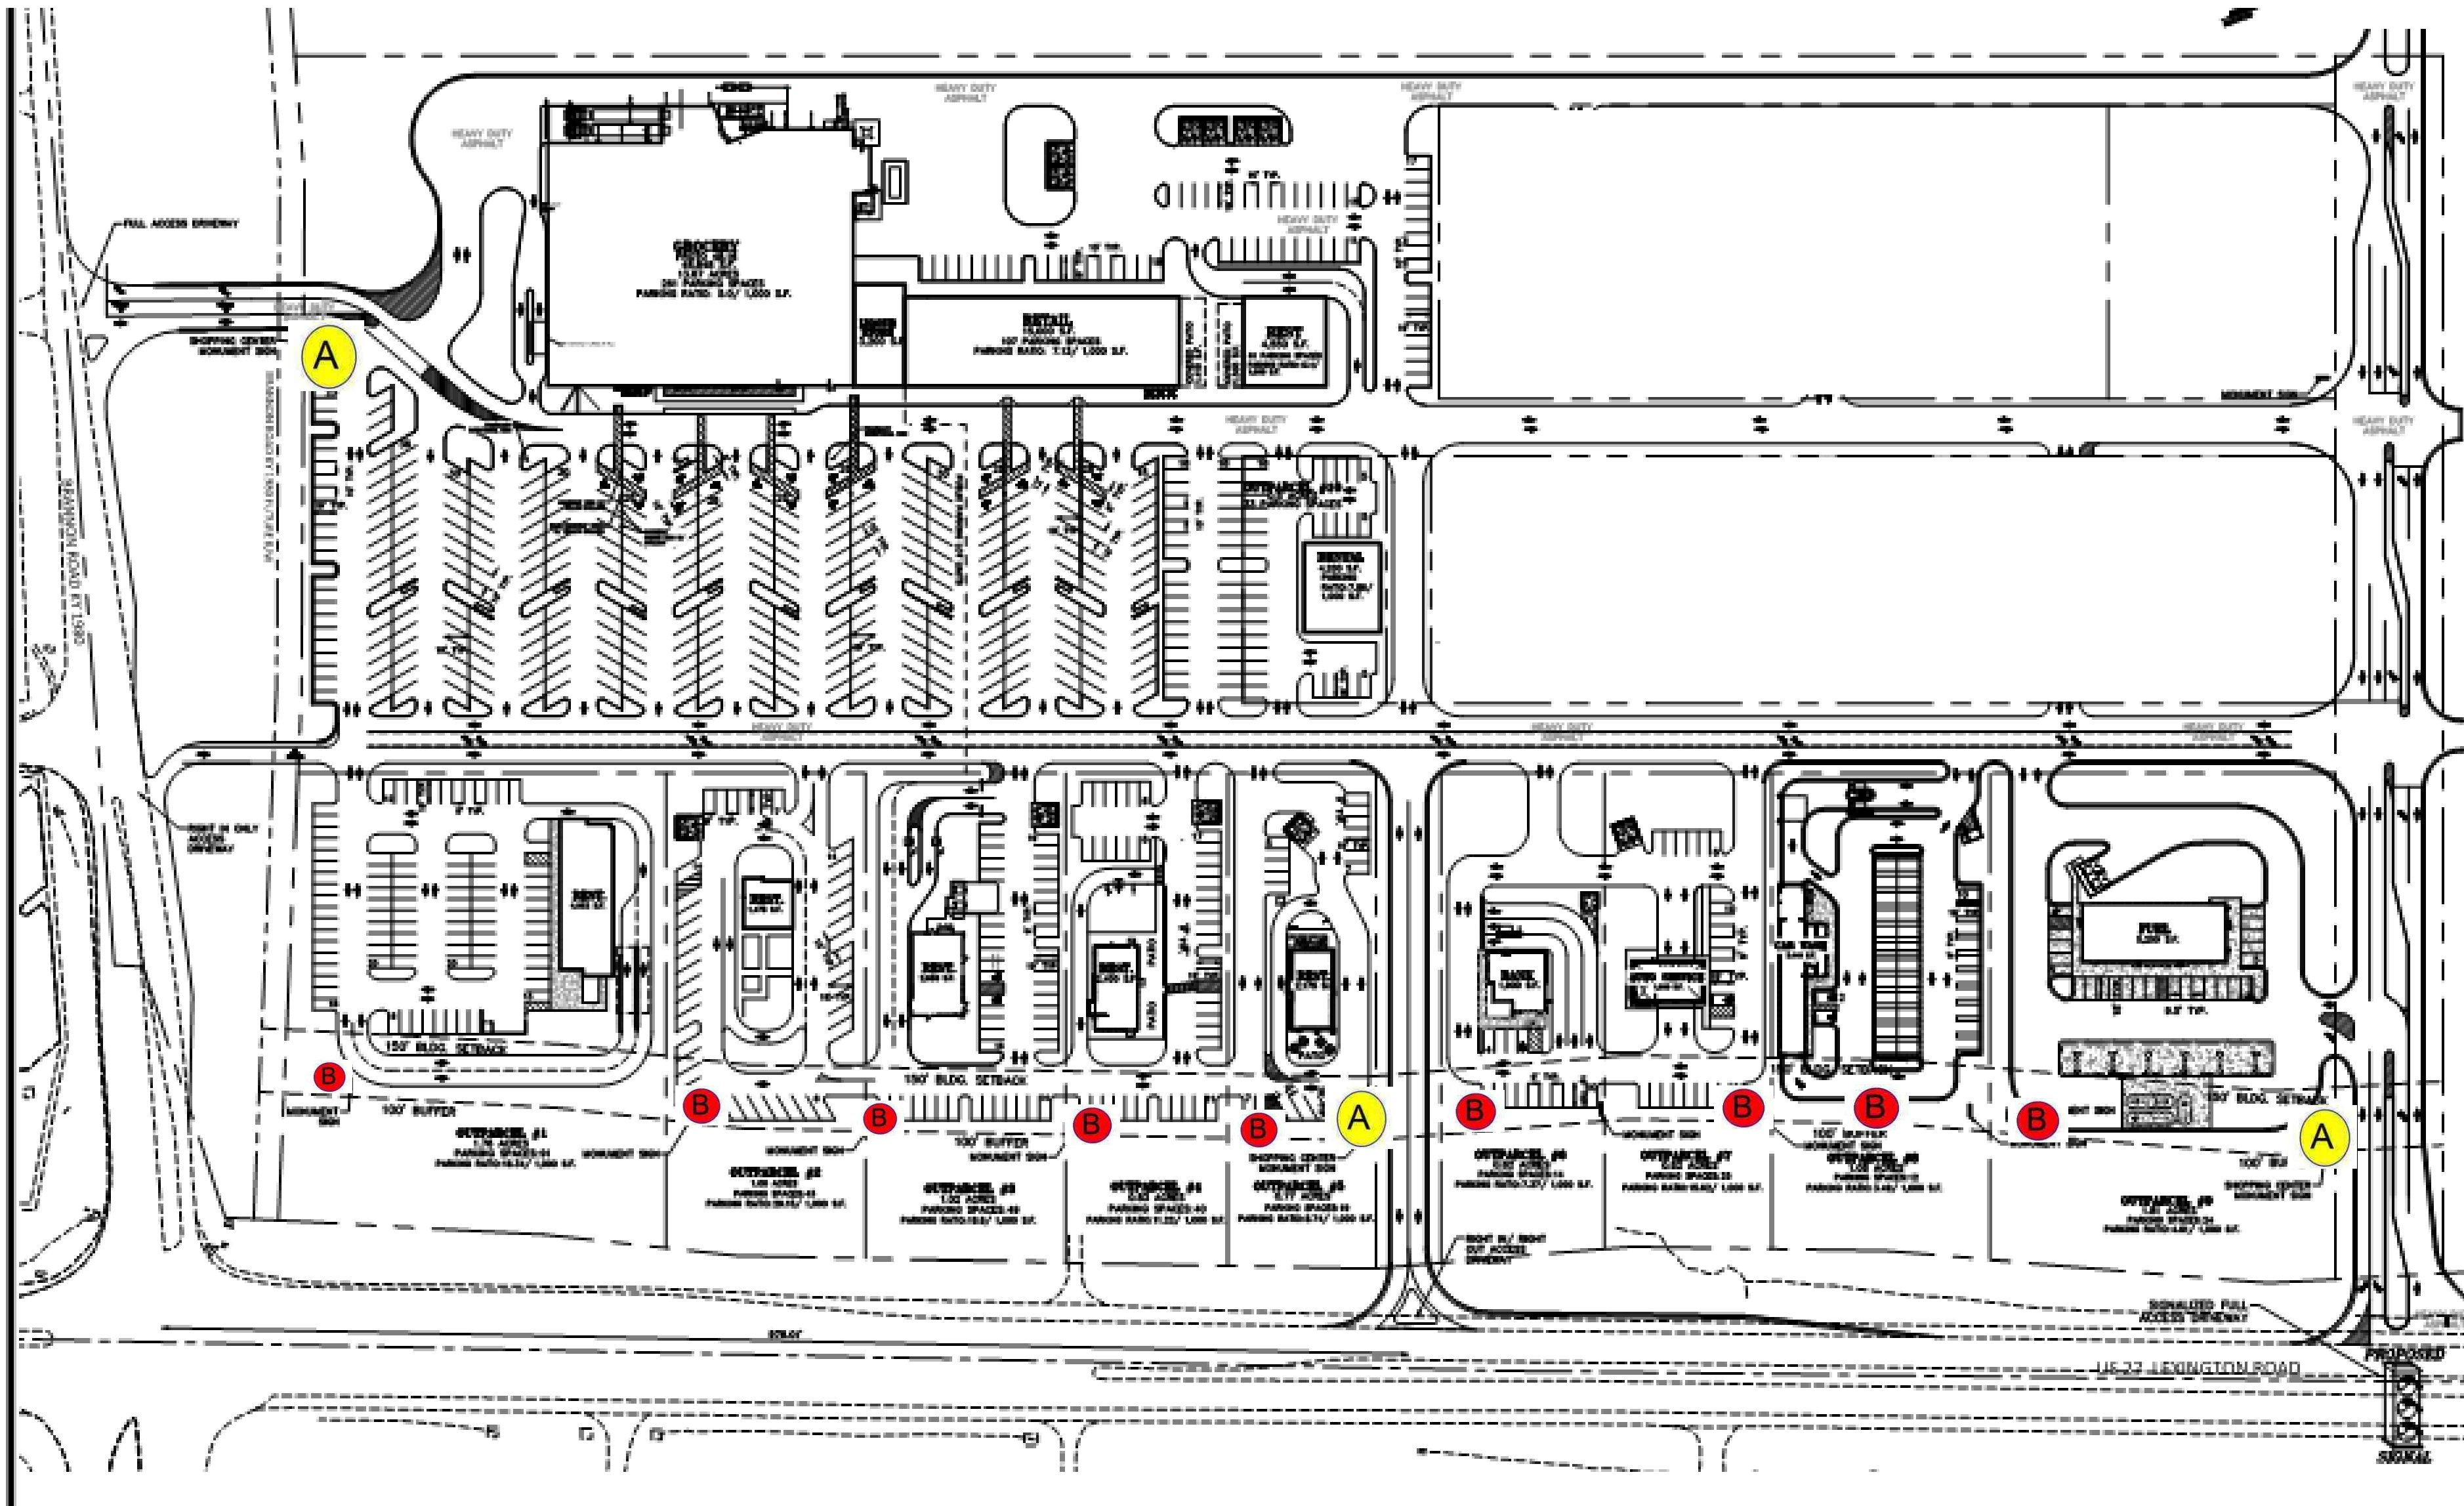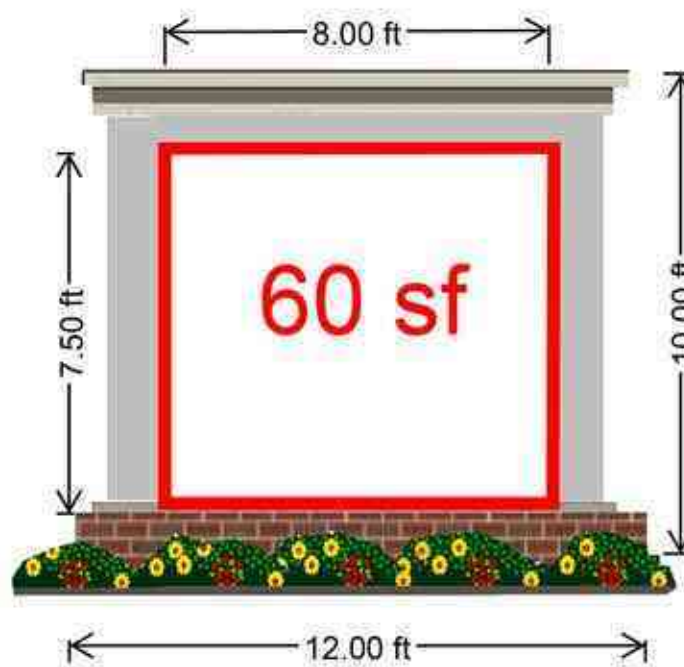

Sign Design is not Final
For purposes of variance submittal only

DESCRIPTION	
NO.	DATE
DRAWN BY	CHECKED BY
LCG	SCA
DATE	
07/14/2022	
SHEET TITLE	
CONCEPTUAL SITE PLAN	
SHEET NUMBER	
SP-24	