


SUITE 1010

Revision		Emission
no.	issue	date

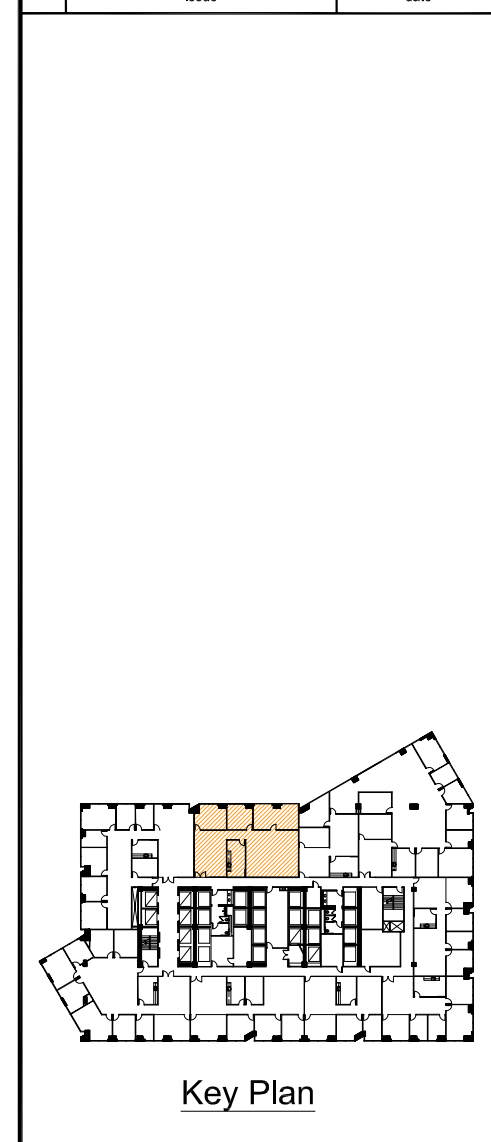

Key Plan

Title:
10th Floor Plan
Suite 1010

Scale: N.T.S.
Drawn By:

Date:
Project Name and Location:
1700 Pacific
Dallas, TX

Room #:
#1010

Suite 1010
SCALE: 3/16" = 1'-0"
(11x17)

2,714 RSF

*Note That All Dimensions Are Approximate and subject to change without notice