



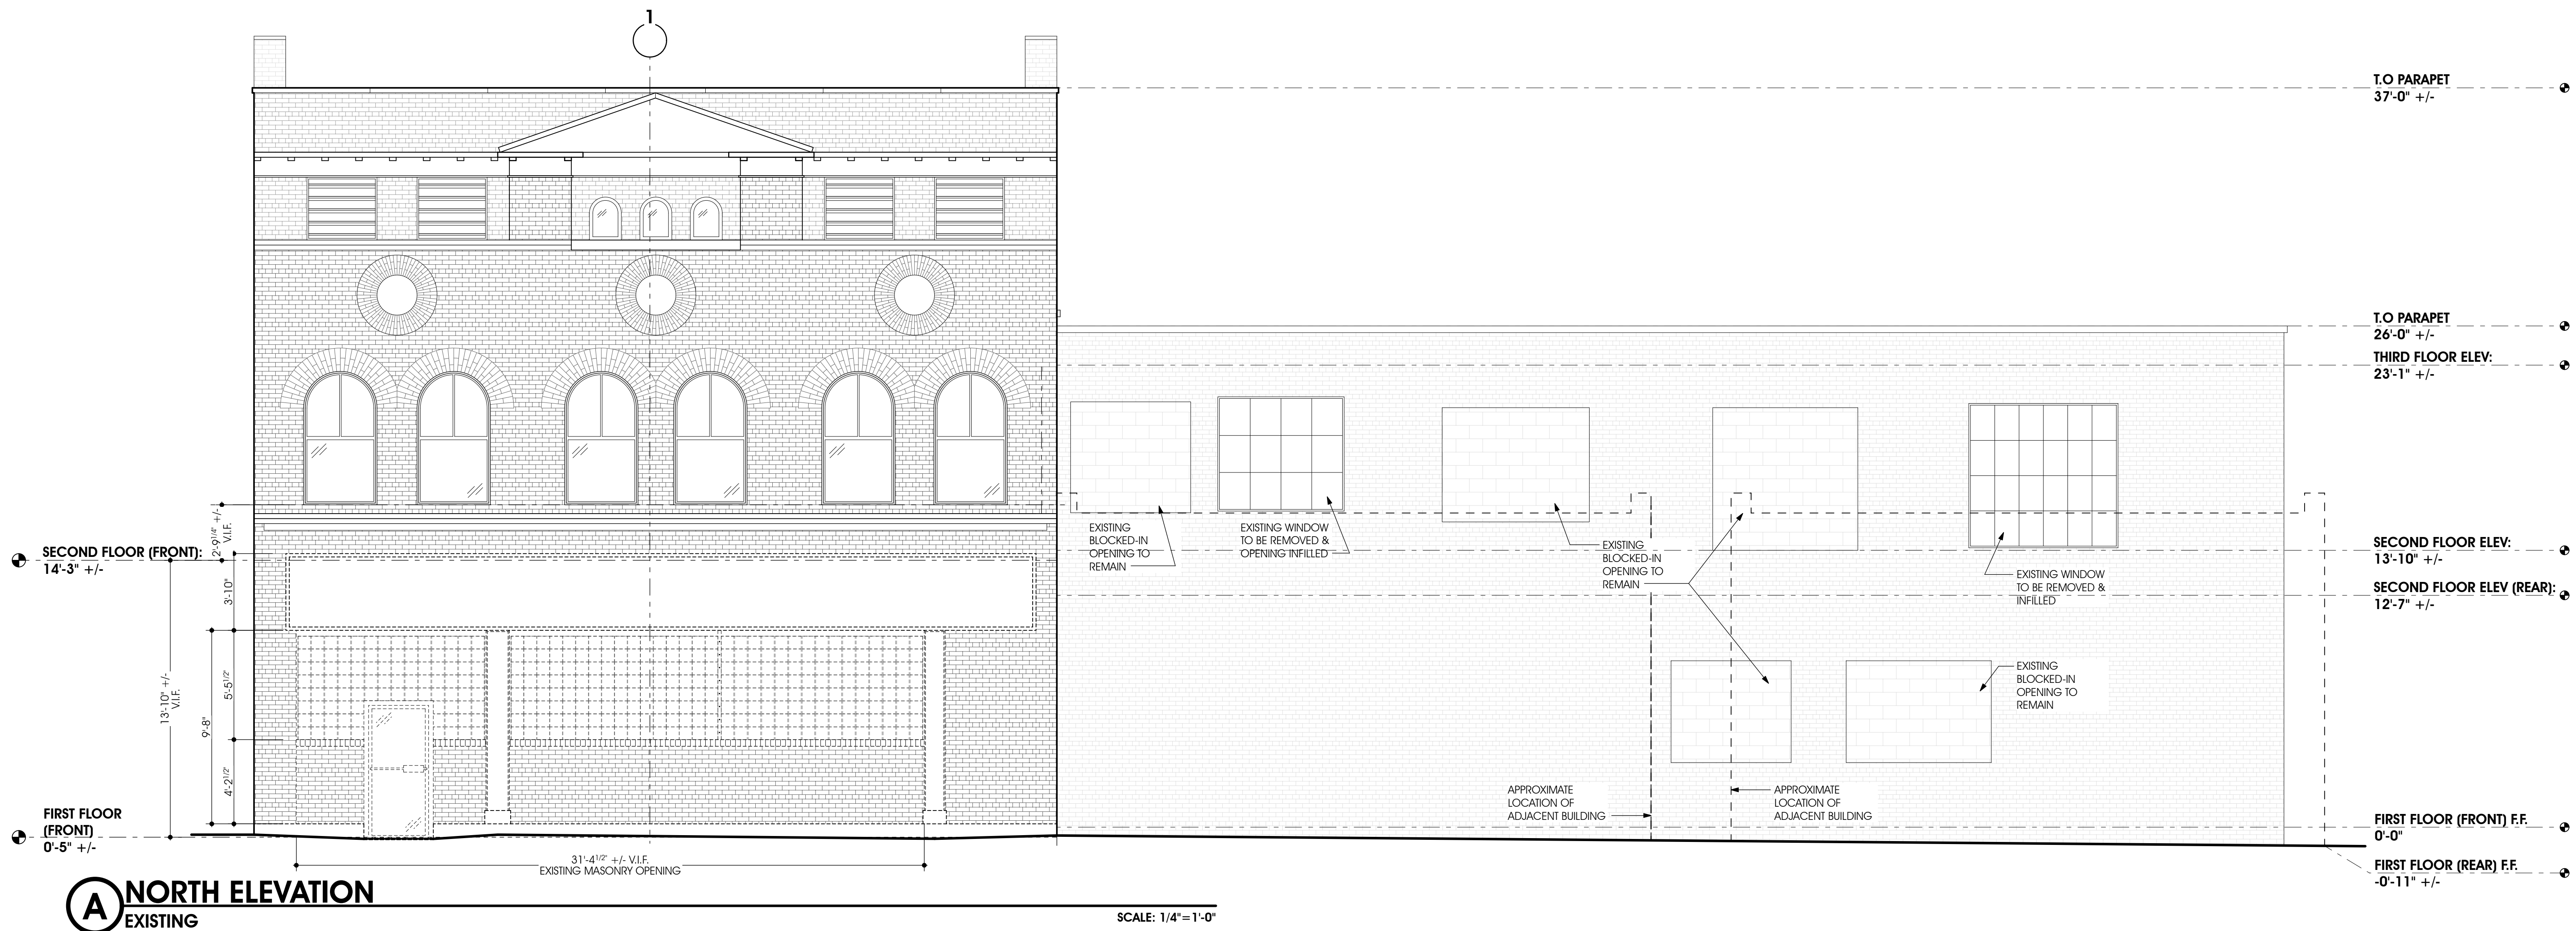

A NORTH ELEVATION
EXISTING

SCALE: 1/4"=1'-0"

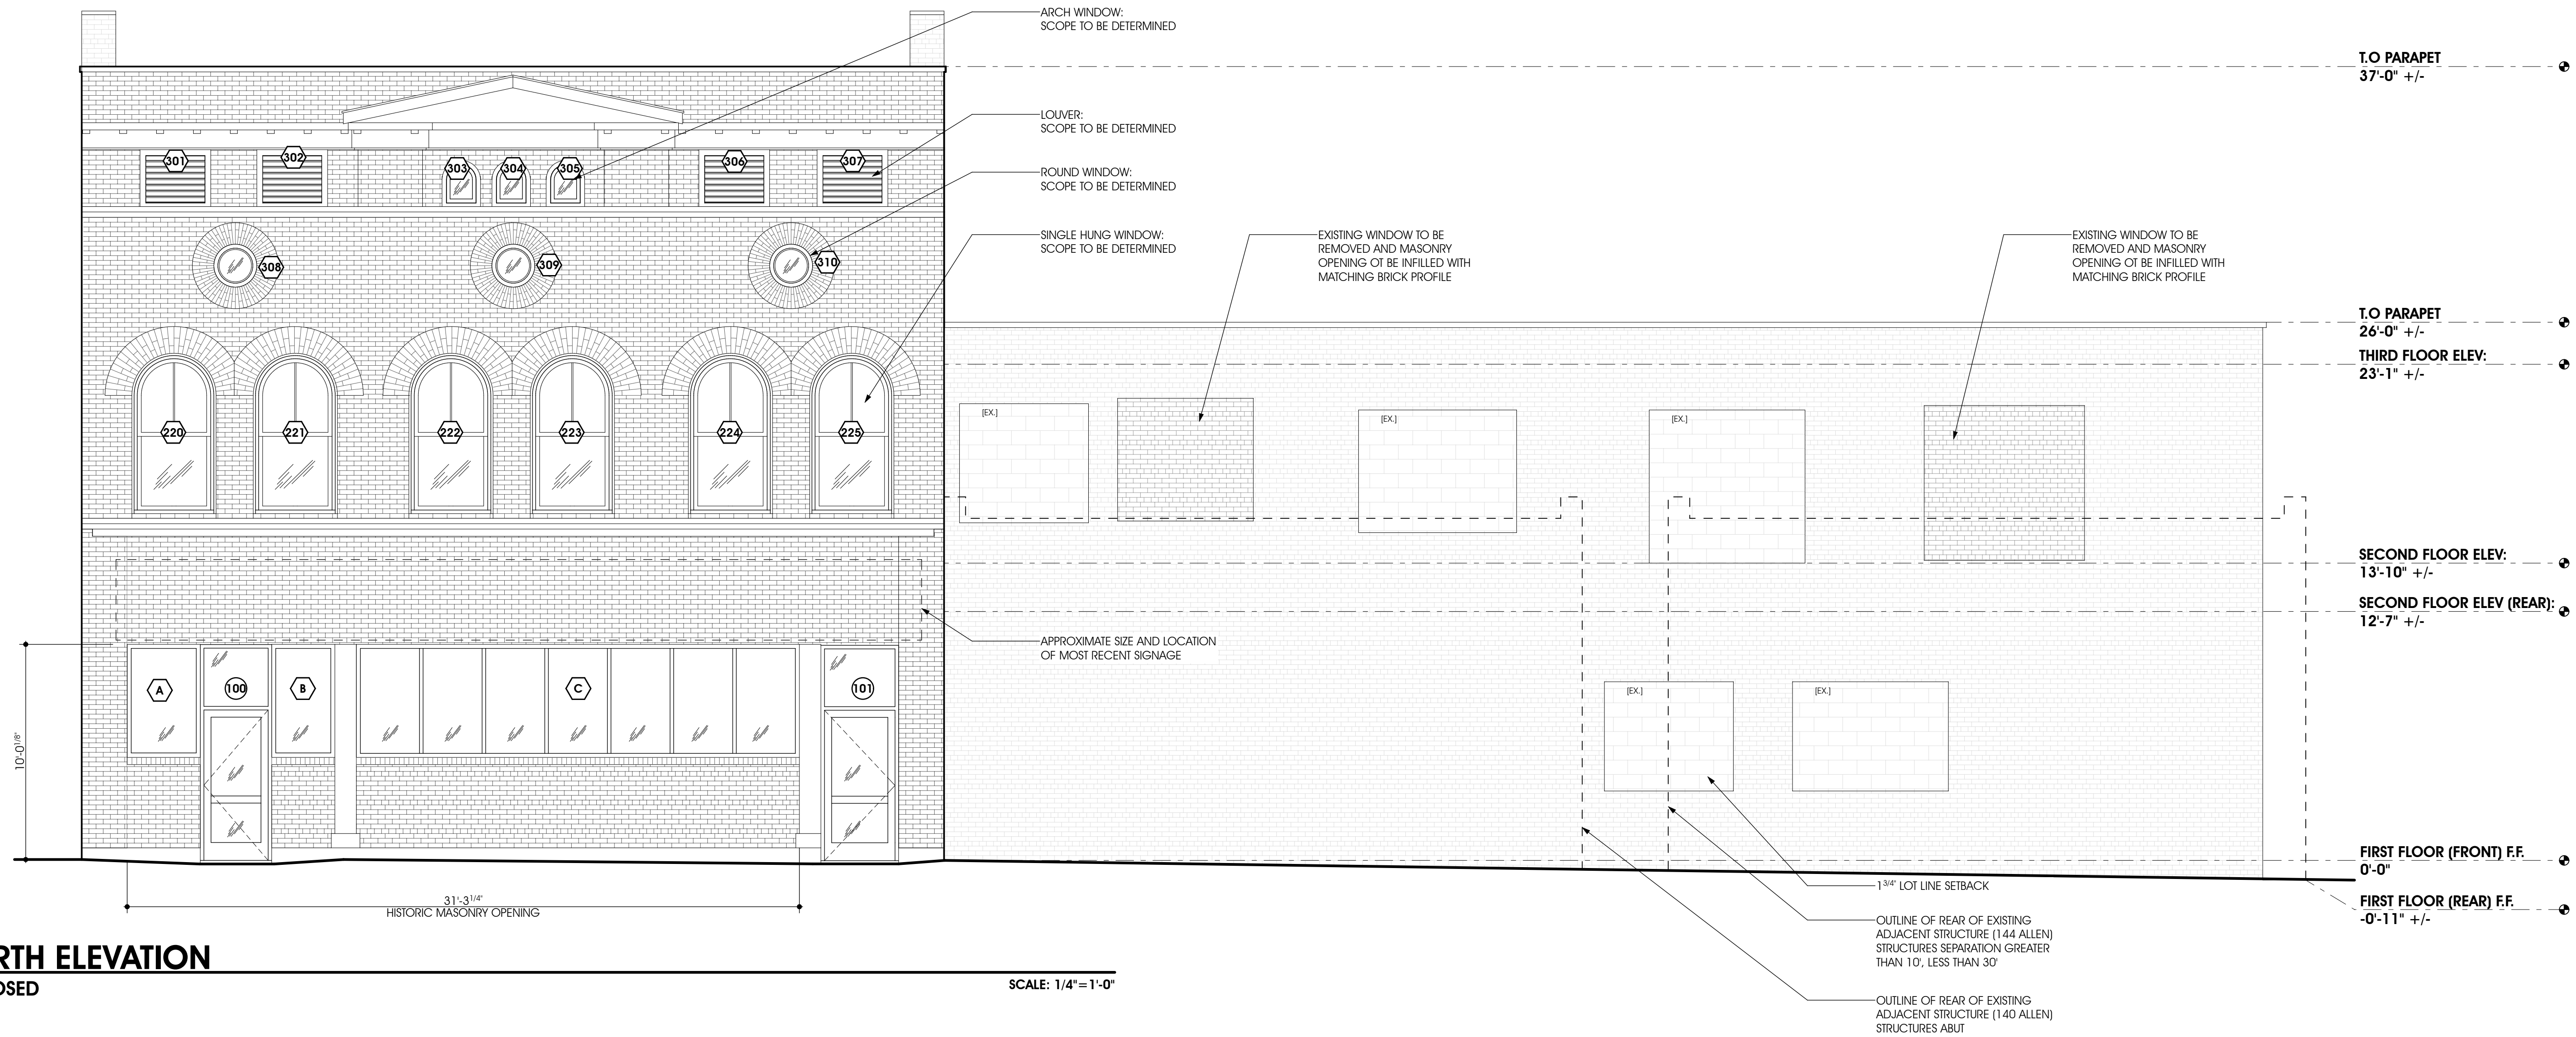

A NORTH ELEVATION
PROPOSED

SCALE: 1/4"=1'-0"

ELLCOTT DEVELOPMENT COMPANY

APARTMENT UNITS

138 Allen Street · Buffalo, NY 14202

tm architect
matthew p. moscati, aia
buffalo, ny 14202
716.883.2740
www.tmachitect.com

ALL REPORTS, PLANS, SPECIFICATIONS, FIELD DATA, NOTES AND OTHER DOCUMENTS SHALL BE THE PROPERTY OF TMA ARCHITECTURE, DESIGN & PLANNING, P.C. AND SHALL BE KEPT IN THE OFFICE OF TMA ARCHITECTURE, DESIGN & PLANNING, P.C. IN BUFFALO, NEW YORK. NO PART OF THIS DOCUMENT SHALL BE REPRODUCED OR TRANSMITTED IN ANY FORM OR BY ANY MEANS, ELECTRONIC OR MECHANICAL, INCLUDING PHOTOCOPYING, RECORDING, OR BY ANY INFORMATION STORAGE AND RETRIEVAL SYSTEM, WITHOUT THE WRITTEN PERMISSION OF TMA ARCHITECTURE, DESIGN & PLANNING, P.C. IN BUFFALO, NEW YORK.

NORTH ELEVATION	SHEET NUMBER:		A4.0
	DRAWN BY:	AS NOTED	
	SCALE:	DEC 2019	
	DATE:		
	JOB NUMBER:	3747	
ISSUE	DATE	REMARKS	