


2 MEZZANINE PLAN


3/16"=1'-0"

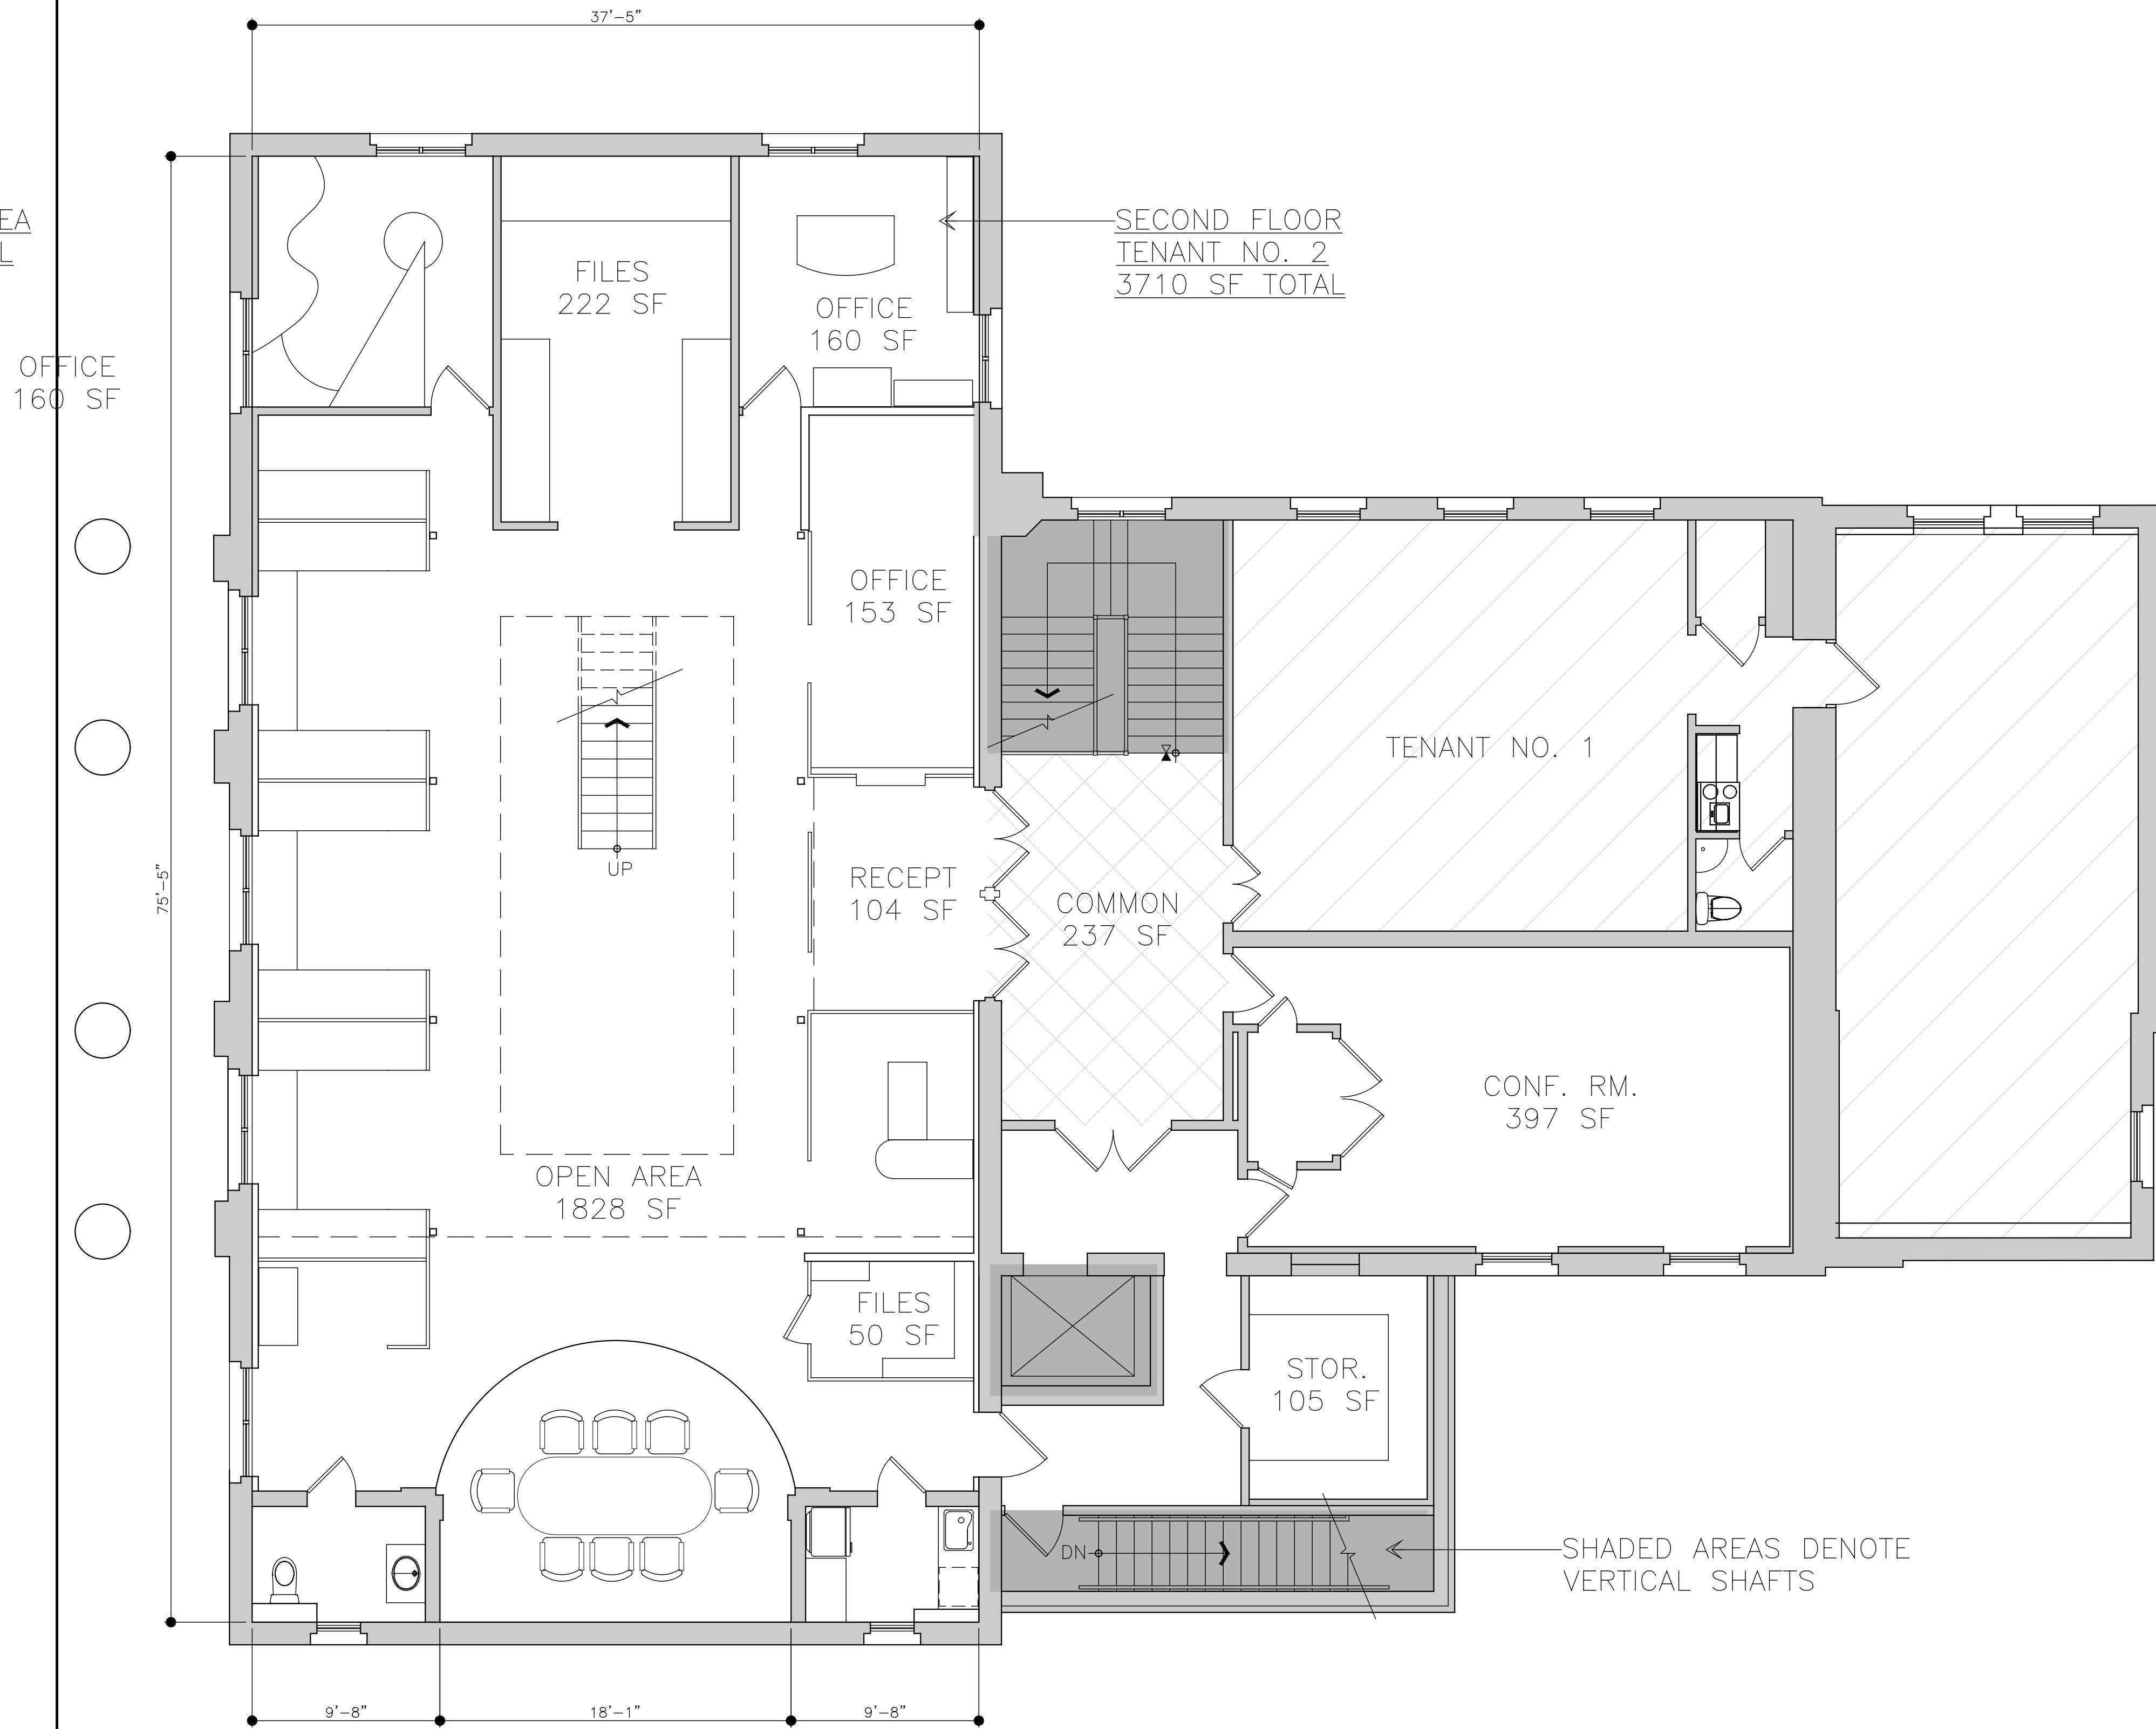

1 SECOND FLOOR PLAN

3/16"=1'-0"

ISSUE	REV.	DATE	ISSUE TO / ISSUE FOR

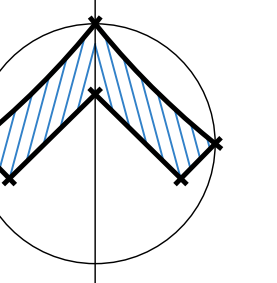

41 MAIN MUSEUM PARTNERSHIP 41 MAIN ST., NORWALK, CT 2ND FLOOR LEASING & MARKETING	Project Name and Location		Phase	
	41 MAIN MUSEUM PARTNERSHIP		41 MAIN ST., NORWALK, CT	LS
	EXISTING CONDITIONS & AREA CALCULATIONS		Project No. 190620	% Complete 100%
Drawn By: KAD	Revised By: KAD	Drawn Date: 07/02/19	Project No. 190620	% Complete 100%
Checked By: KAD	Revised By: KAD	Checked Date: 07/02/19	Project No. 190620	% Complete 100%

Project Information
41 MAIN MUSEUM PARTNERSHIP
41 Main St., Norwalk, CT
Second Floor Leasing

Drawing Title
LEASING PLAN

Drawing No.
LP-1