


"EXHIBIT"
1001 ROOSEVELT AVE.
SAN ANTONIO, TEXAS 78210

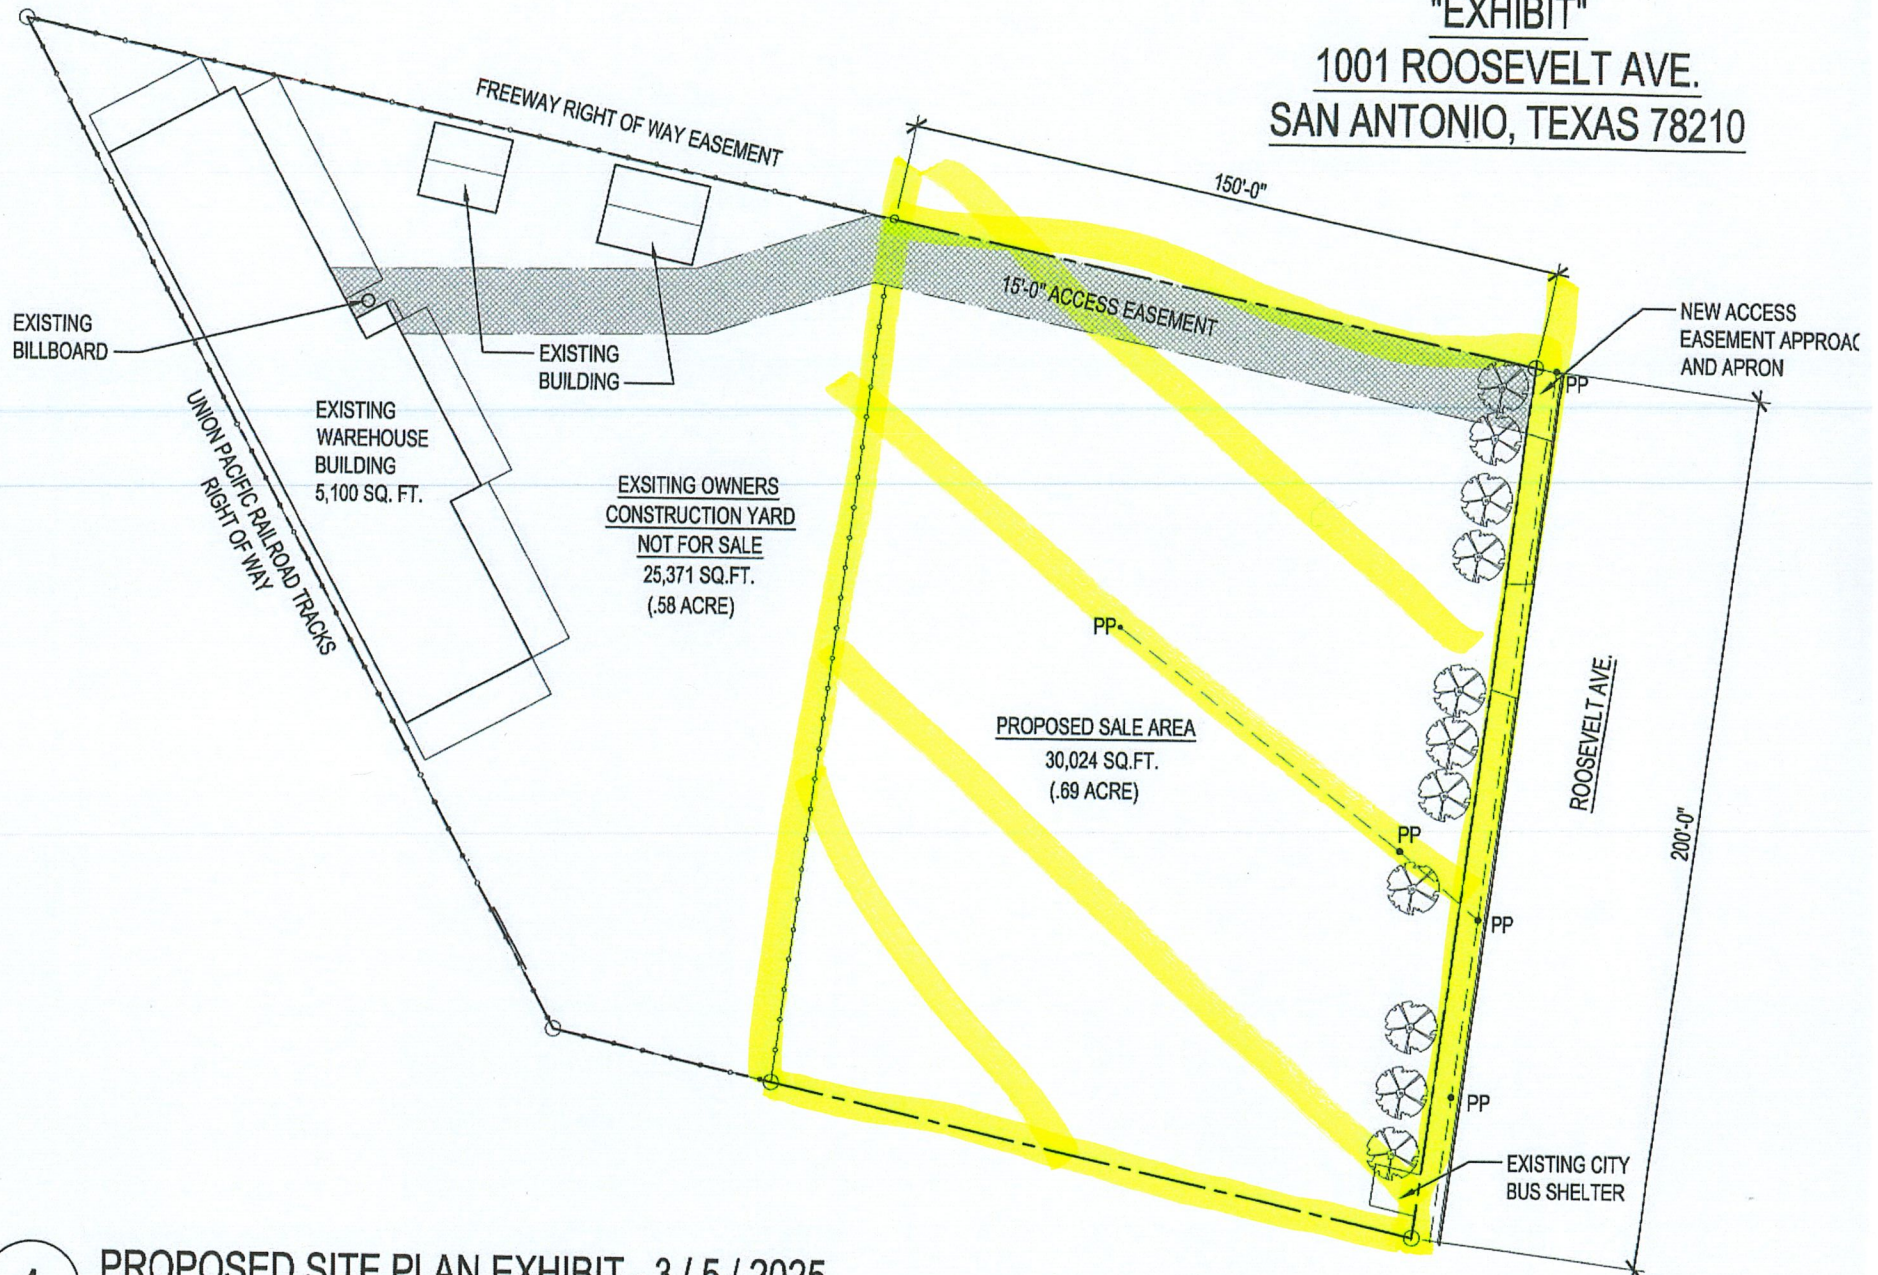

1

PROPOSED SITE PLAN EXHIBIT - 3 / 5 / 2025

SCALE: 1" = 40'-0"

INITIALED FOR IDENTIFICATION BY SELLERS [Signature], [Signature] & BROKER