

TANNER STONE
HOLINGER
DONGES

ARCHITECTURE
PLANNING
INTERIOR
DESIGN

1414 Winchester Ave.,
Ashland, KY
41101
Ph. 606-393-5190

1010 Coles Boulevard
Portsmouth, Ohio
45662
Ph. 740-354-6621

Fax: 740-353-4322
www.TSHDarchitects.com

**THE
IRONTON
LOFTS**


**HISTORIC
REHABILITATION
AND
RENOVATION
PHASE 2**

IRONTON, OHIO

**THIRD FLOOR
PLAN**

Drawn By	Date
N. Curley	02-21-12
Checked	Comm. No.
J. Flawole	1041

Sheet Number

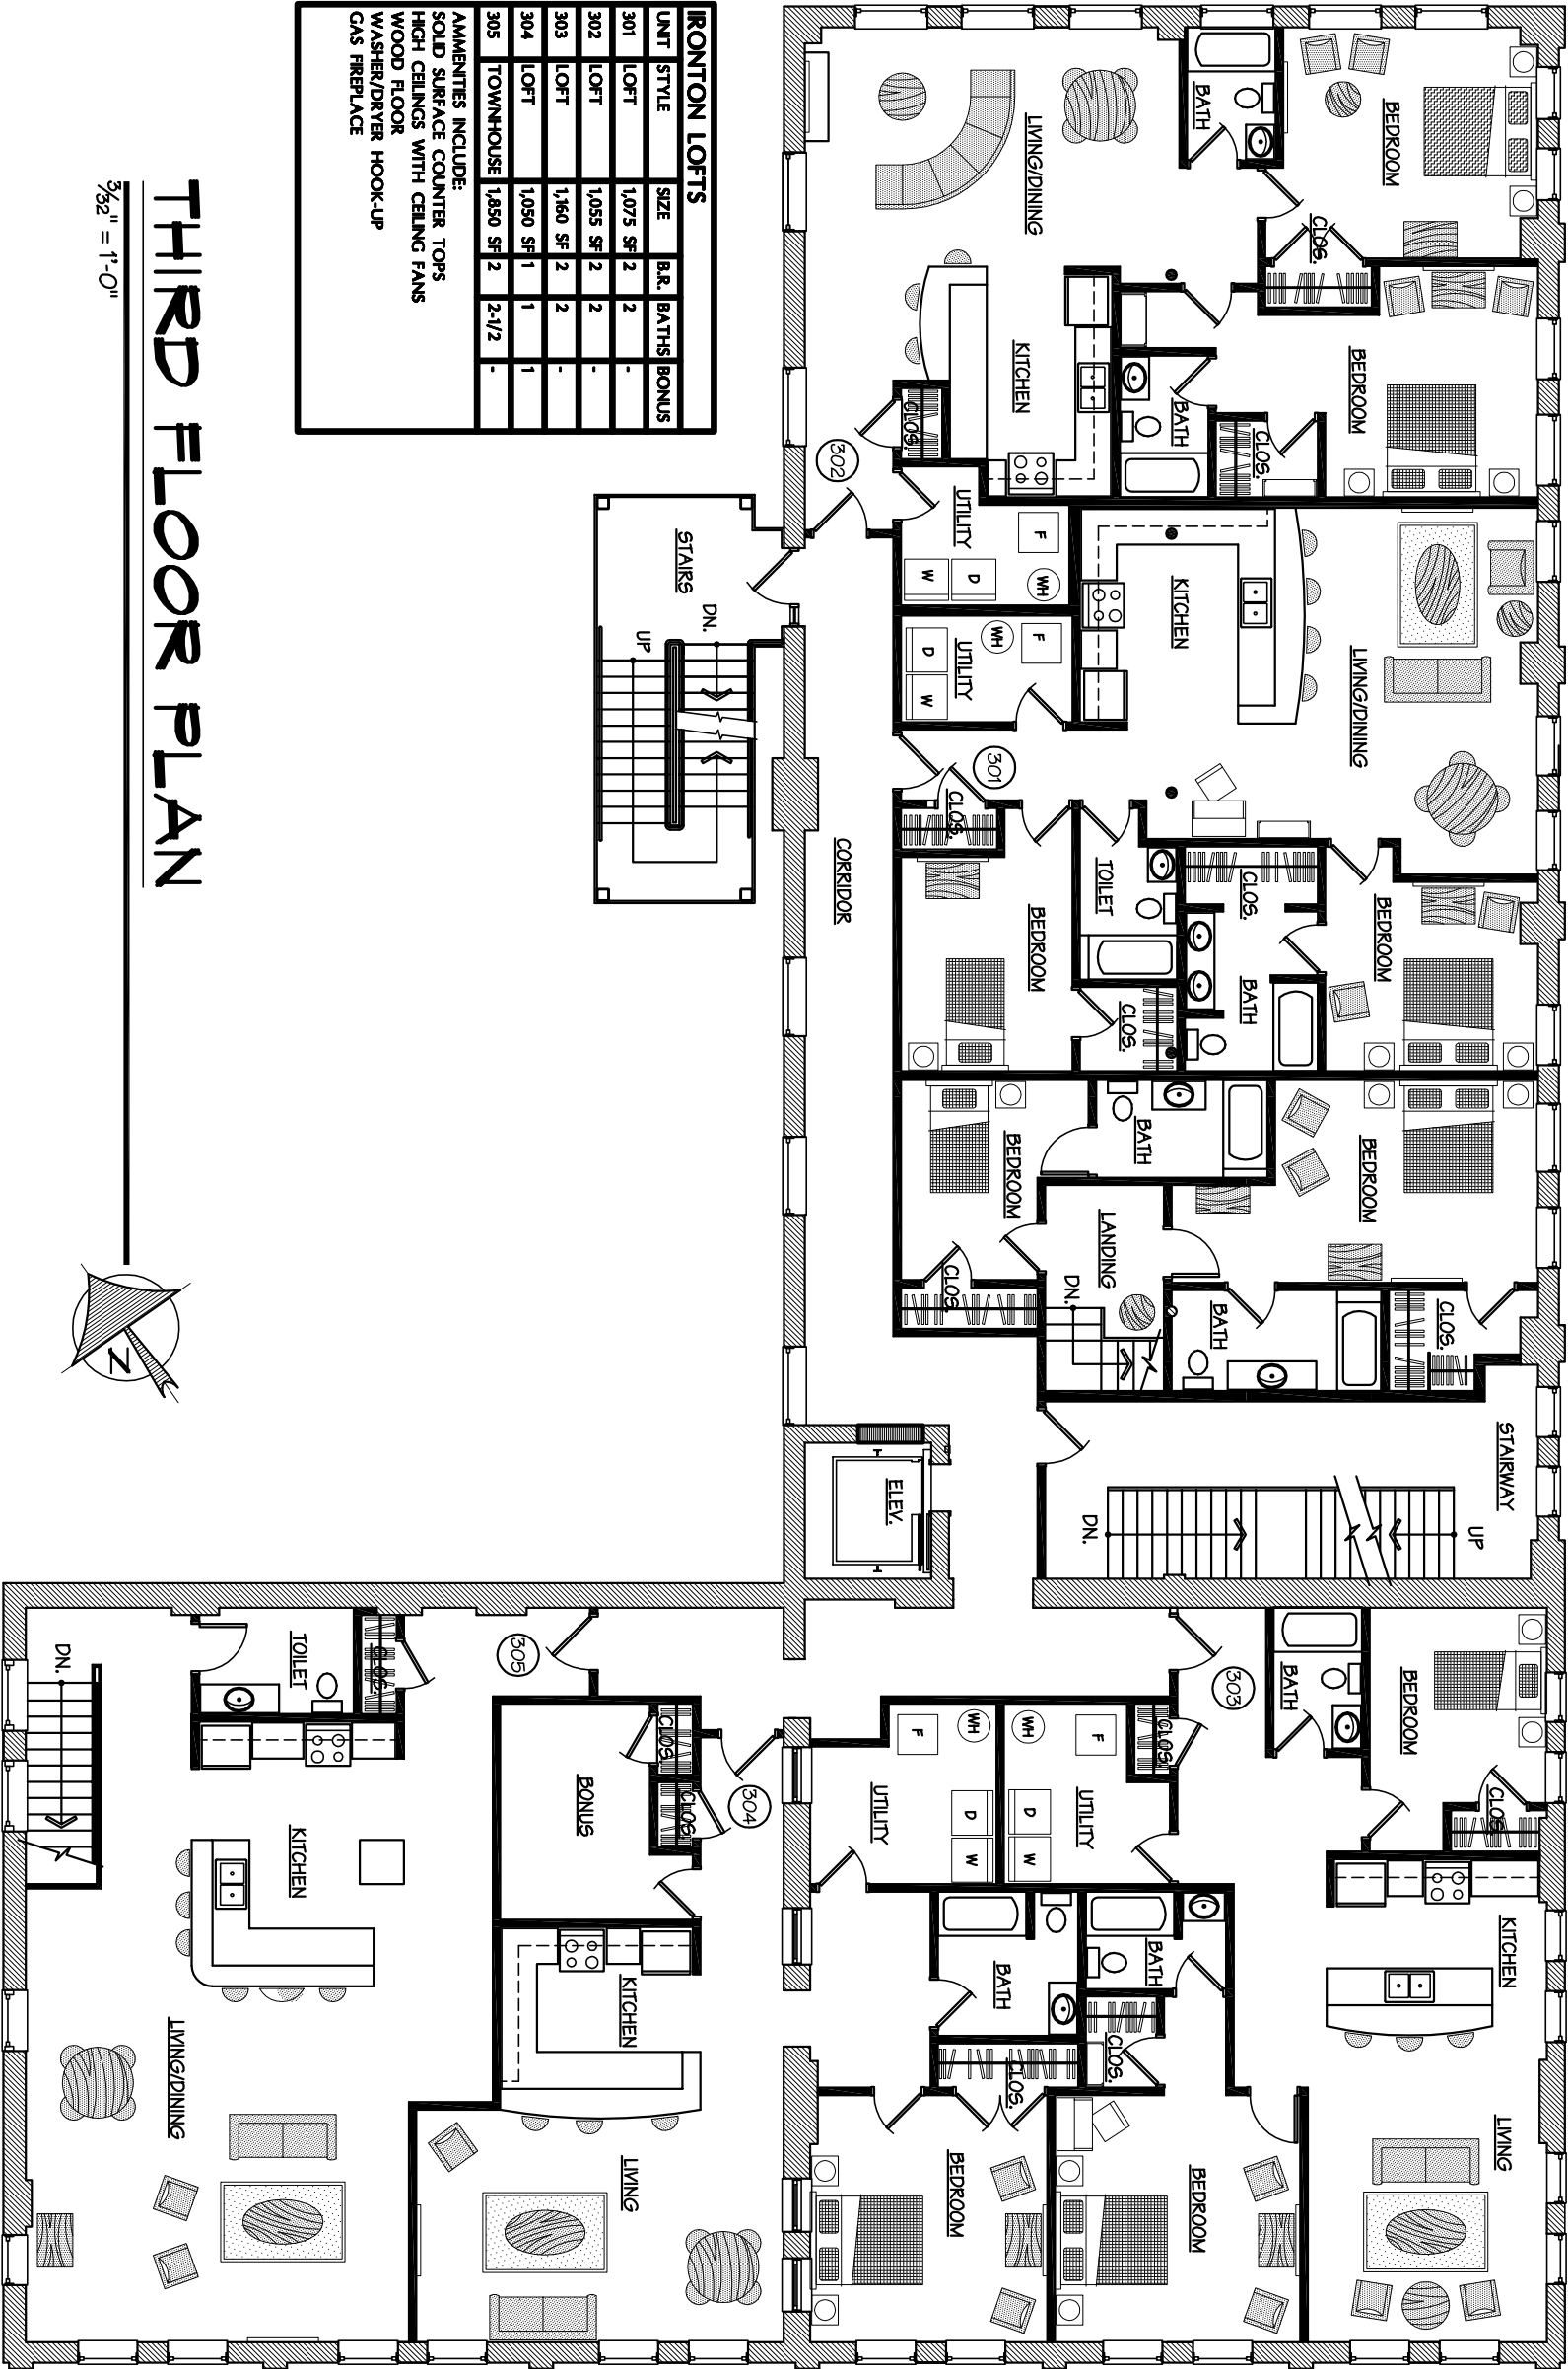

UNIT	STYLE	SIZE	B.R.	BATHS	BONUS
301	LOFT	1,075 SF	2	2	-
302	LOFT	1,055 SF	2	2	-
303	LOFT	1,160 SF	2	2	-
304	LOFT	1,050 SF	1	1	-
305	TOWNHOUSE	1,850 SF	2	2-1/2	-

AMENITIES INCLUDE:
SOLID SURFACE COUNTER TOPS
HIGH CEILINGS WITH CEILING FANS
WOOD FLOOR
WASHER/DRYER HOOK-UP
GAS FIREPLACE

THIRD FLOOR PLAN

3/32" = 1'-0"

